


**POINTS OF APPROPRIATION
AND TAXLOT MAP 1401 & 1700**

Located in SE¼-SW¼ of Section 12 and
Located in NE¼-NW¼ of Section 13
T.16S., R.11E., W.M.
Deschutes County, Oregon


NOTES

1. This map was prepared for the purpose of identifying the location of water rights only and is not intended to provide legal dimensions or locations of property ownership lines.

N23°36'28"W 824.46
FROM S1/4 COR

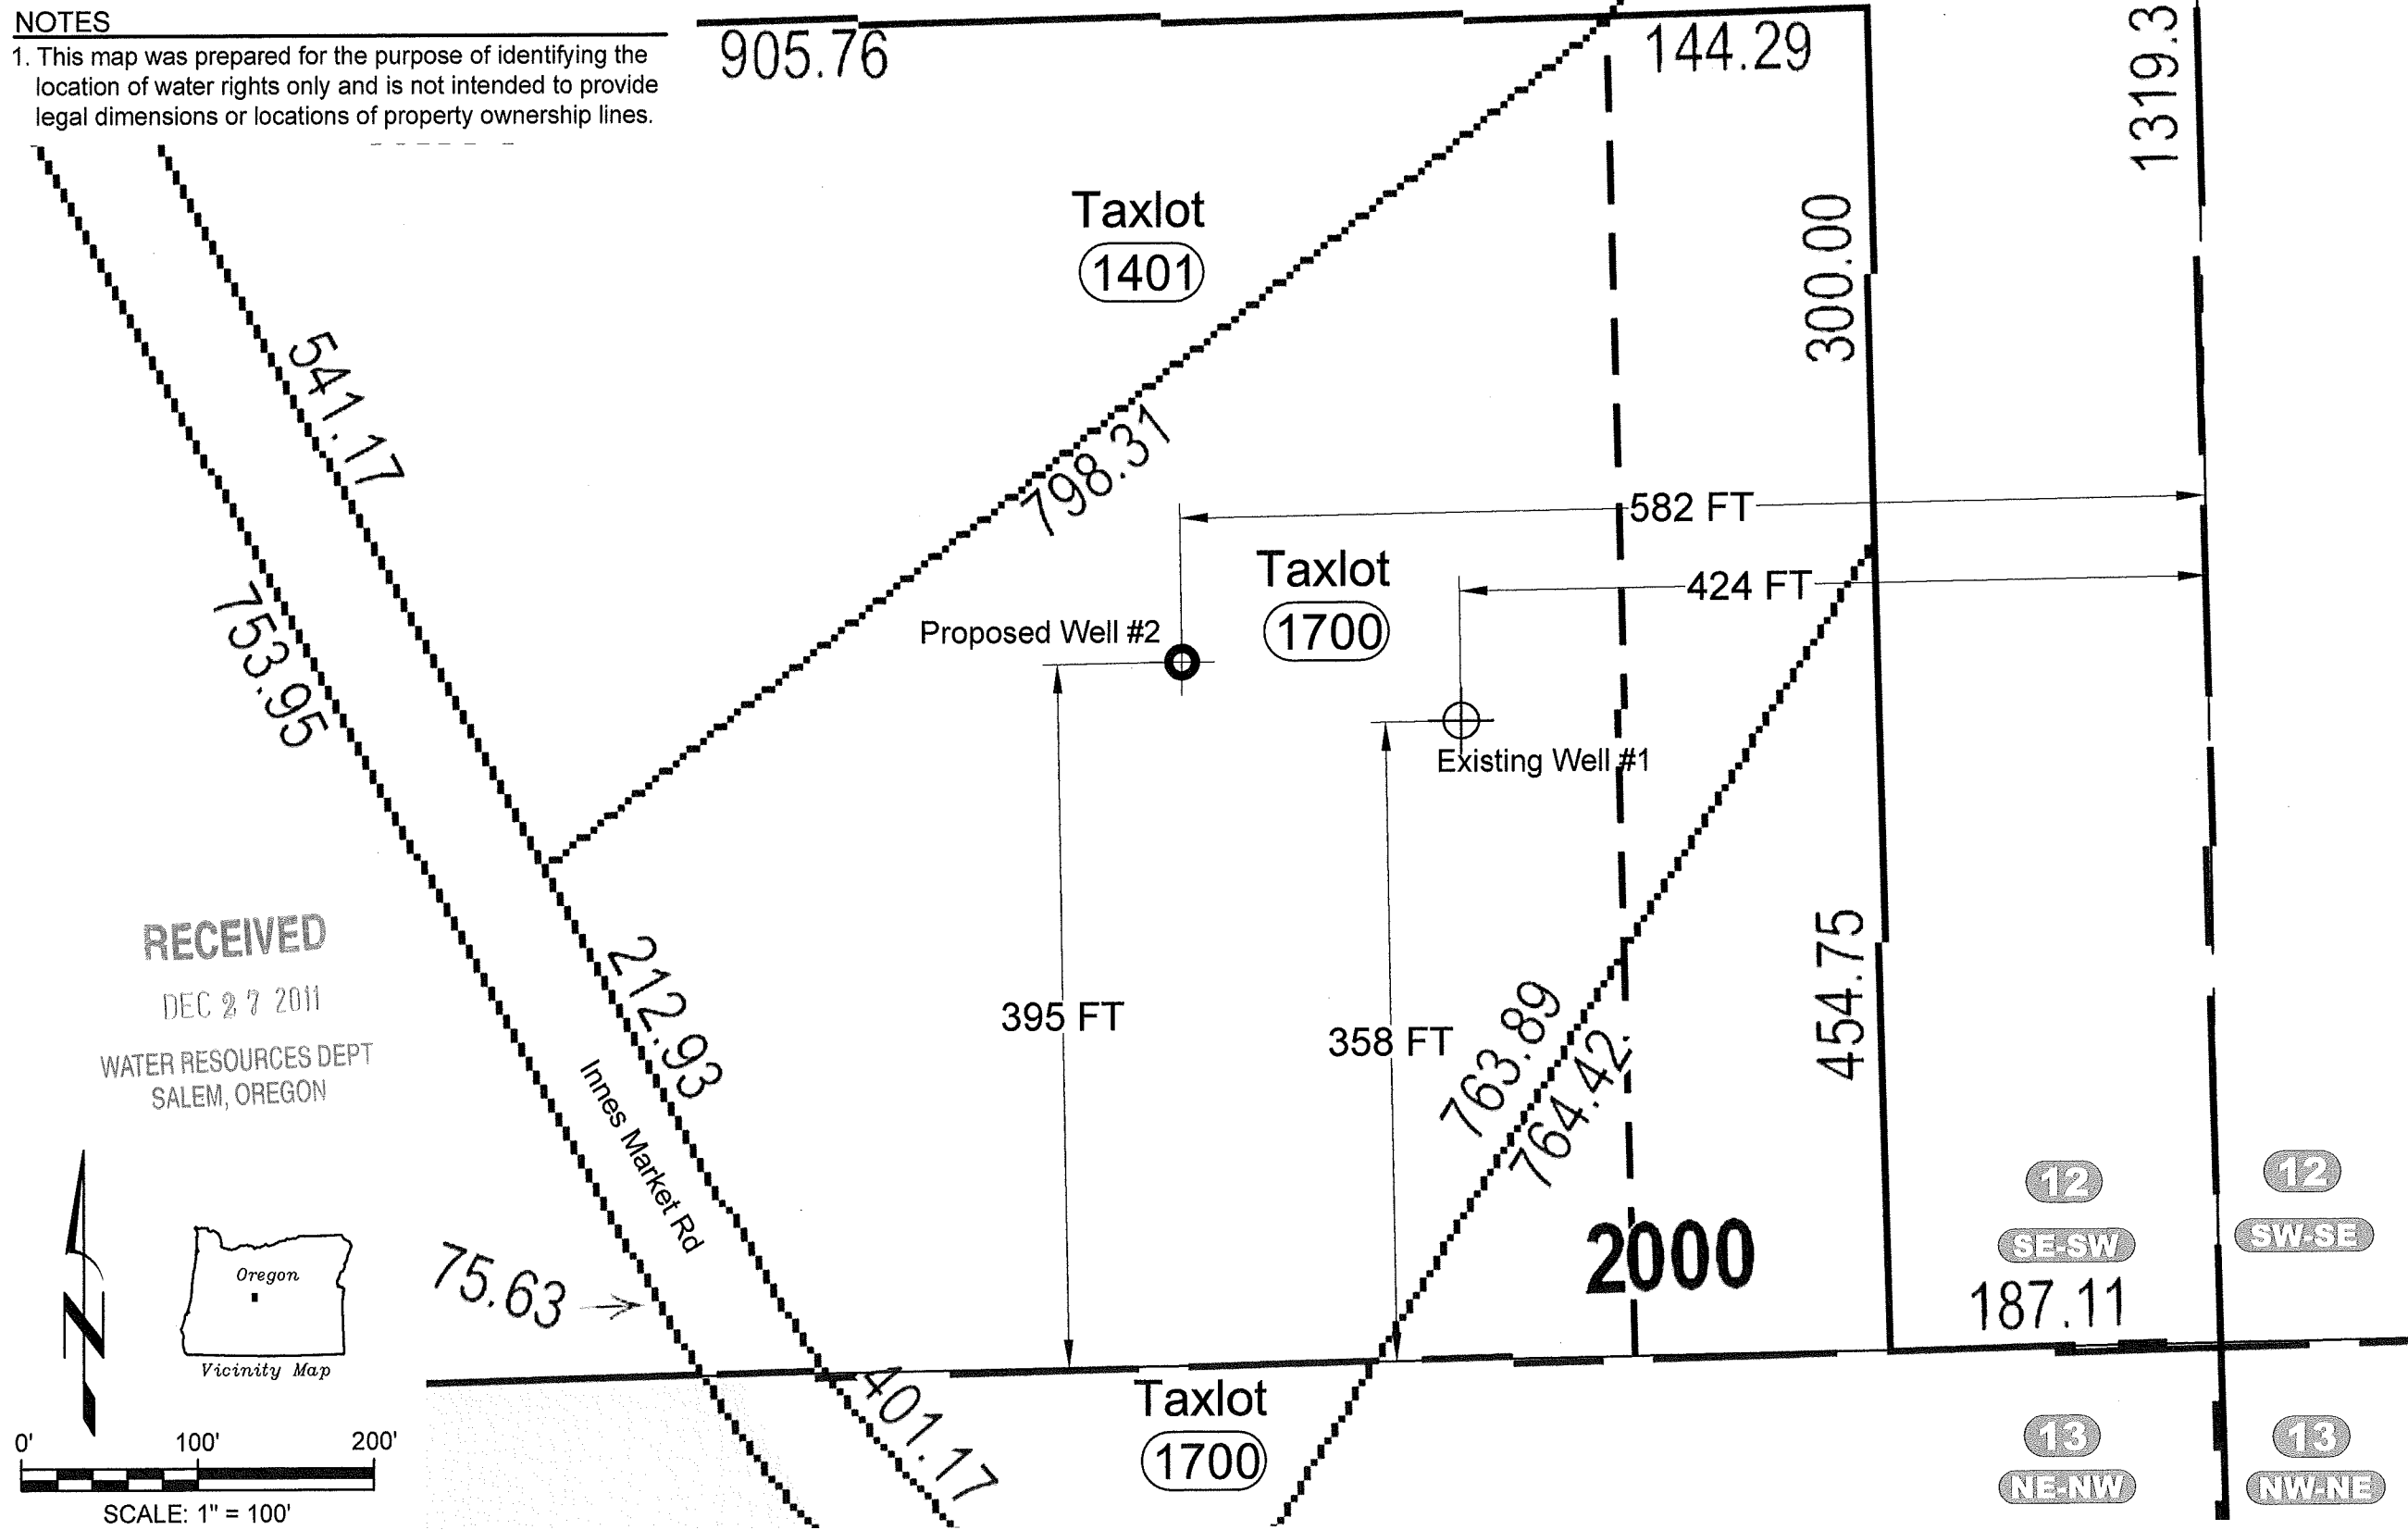

Points of Appropriation & Tax Lot Map
Crystal Peaks Youth Ranch
Deschutes County, Oregon

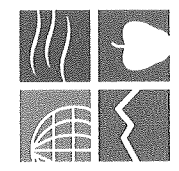

NEWTON CONSULTANTS INC.
Earth, Water and Rock Specialists
Ph: 541 504-9960 Fax: 541 504-9961


DESIGNED BY:	J. Newton	DRAWN BY:	S. Schenck	DATE:	Sept 2011	PROJECT NO.:	1121-101	FIGURE:	2
--------------	-----------	-----------	------------	-------	-----------	--------------	----------	---------	---

GROUNDWATER PERMIT APPLICATION TAX LOT 1401 & 1700

Located in SE¼-SW¼ of Section 12 and
Located in NE¼-NW¼ of Section 13
T.16S., R.11E., W.M.
Deschutes County, Oregon

NOTES

1. This map was prepared for the purpose of identifying the location of water rights only and is not intended to provide legal dimensions or locations of property ownership lines.

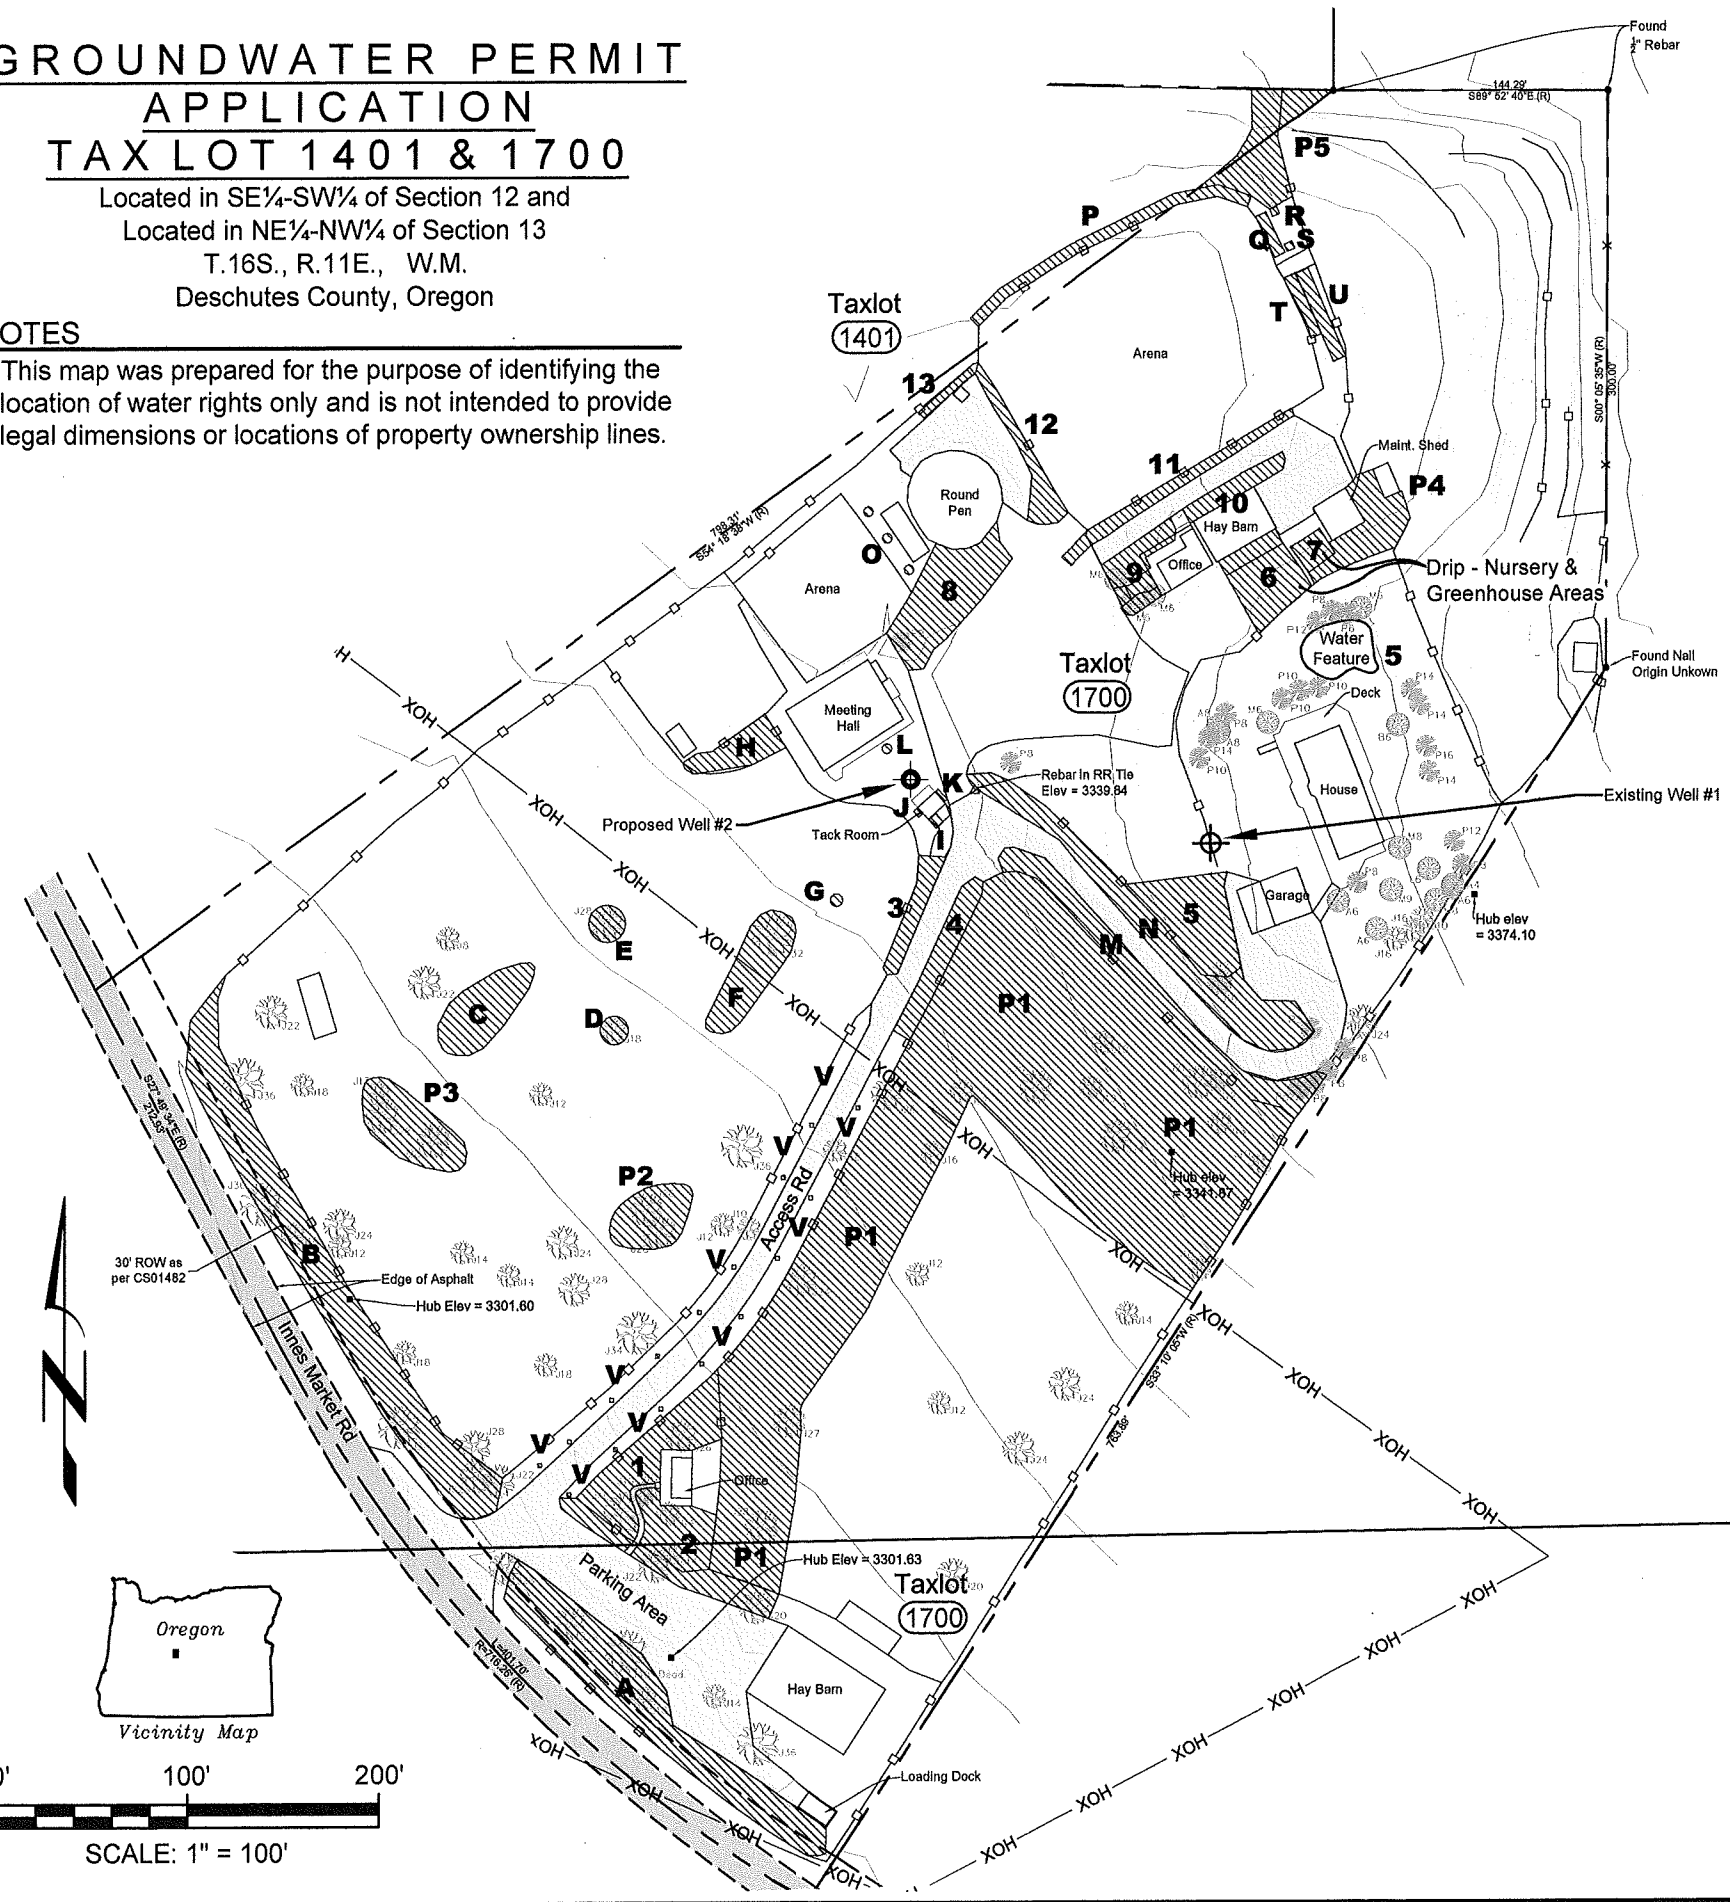

Area	Sq.Ft.	Acres
A	4736.17034	0.10873
B	6318.16052	0.14505
C	1358.11679	0.03118
D	173.07127	0.00397
E	296.08239	0.00680
F	1390.06686	0.03191
G	36.81986	0.00085
H	743.55923	0.01707
I	30.00000	0.00069
J	10.66684	0.00024
K	14.00000	0.00032
L	19.63495	0.00045
M	2173.59240	0.04990
N	3083.73994	0.07079
O	60.00000	0.00138
P	987.67431	0.02267
Q	141.02827	0.00324
R	16.00000	0.00037
S	16.00000	0.00037
T	204.59523	0.00470
U	350.00000	0.00803
V	64.00000	0.00147
1	22222.97880	0.51017
2	2415.12791	0.05544
3	590.81618	0.01356
4	2082.16918	0.04780
5	1850.42800	0.04248
6	1365.06757	0.03134
7	281.75649	0.00647
8	2205.60546	0.05063
9	889.50009	0.02042
10	521.92911	0.01198
11	844.54431	0.01939
12	726.15015	0.01667
13	140.00000	0.00321
P1	15993.26364	0.36715
P2	33399.58198	0.76675
P3	1134.31142	0.02604
P4	1563.14767	0.03588
P5	1240.38745	0.02848
P5	1616.61112	0.03711
P5	38954.03964	0.89426
Total Sq.Ft.		Total Acres
77170.28208		1.77

Section	Qtr-Qtr	Tax Lot	Total Acres
12	SE-SW	1401	0.03
12	SE-SW	1700	1.58
13	NE-NW	1700	0.16
		Total	1.77

Place of Use Map
Crystal Peaks Youth Ranch
Deschutes County, Oregon

PROJECT NO. 1121-101
FIGURE 1

DATE: Sept 2011

DRAWN BY: S. Schenck

DESIGNED BY: J. Newton

NEWTON CONSULTANTS INC.
Earth, Water and Rock Specialists
Ph: 541 504-9960 Fax: 541 504-9961

RECEIVED
DEC 27 2011
WATER RESOURCES DEPT
SALEM, OREGON

12 SE-SW 12 SW-SE
13 NE-NW 13 NW-NE