



GROUND WATER APPLICATION MAP

FOR
DEL EDWARDS

LOCATED IN

NE 1/4 SEC. 6, T. 10 S., R. 3 W., W.M.
LINN COUNTY, OREGON

DECEMBER 8, 2011

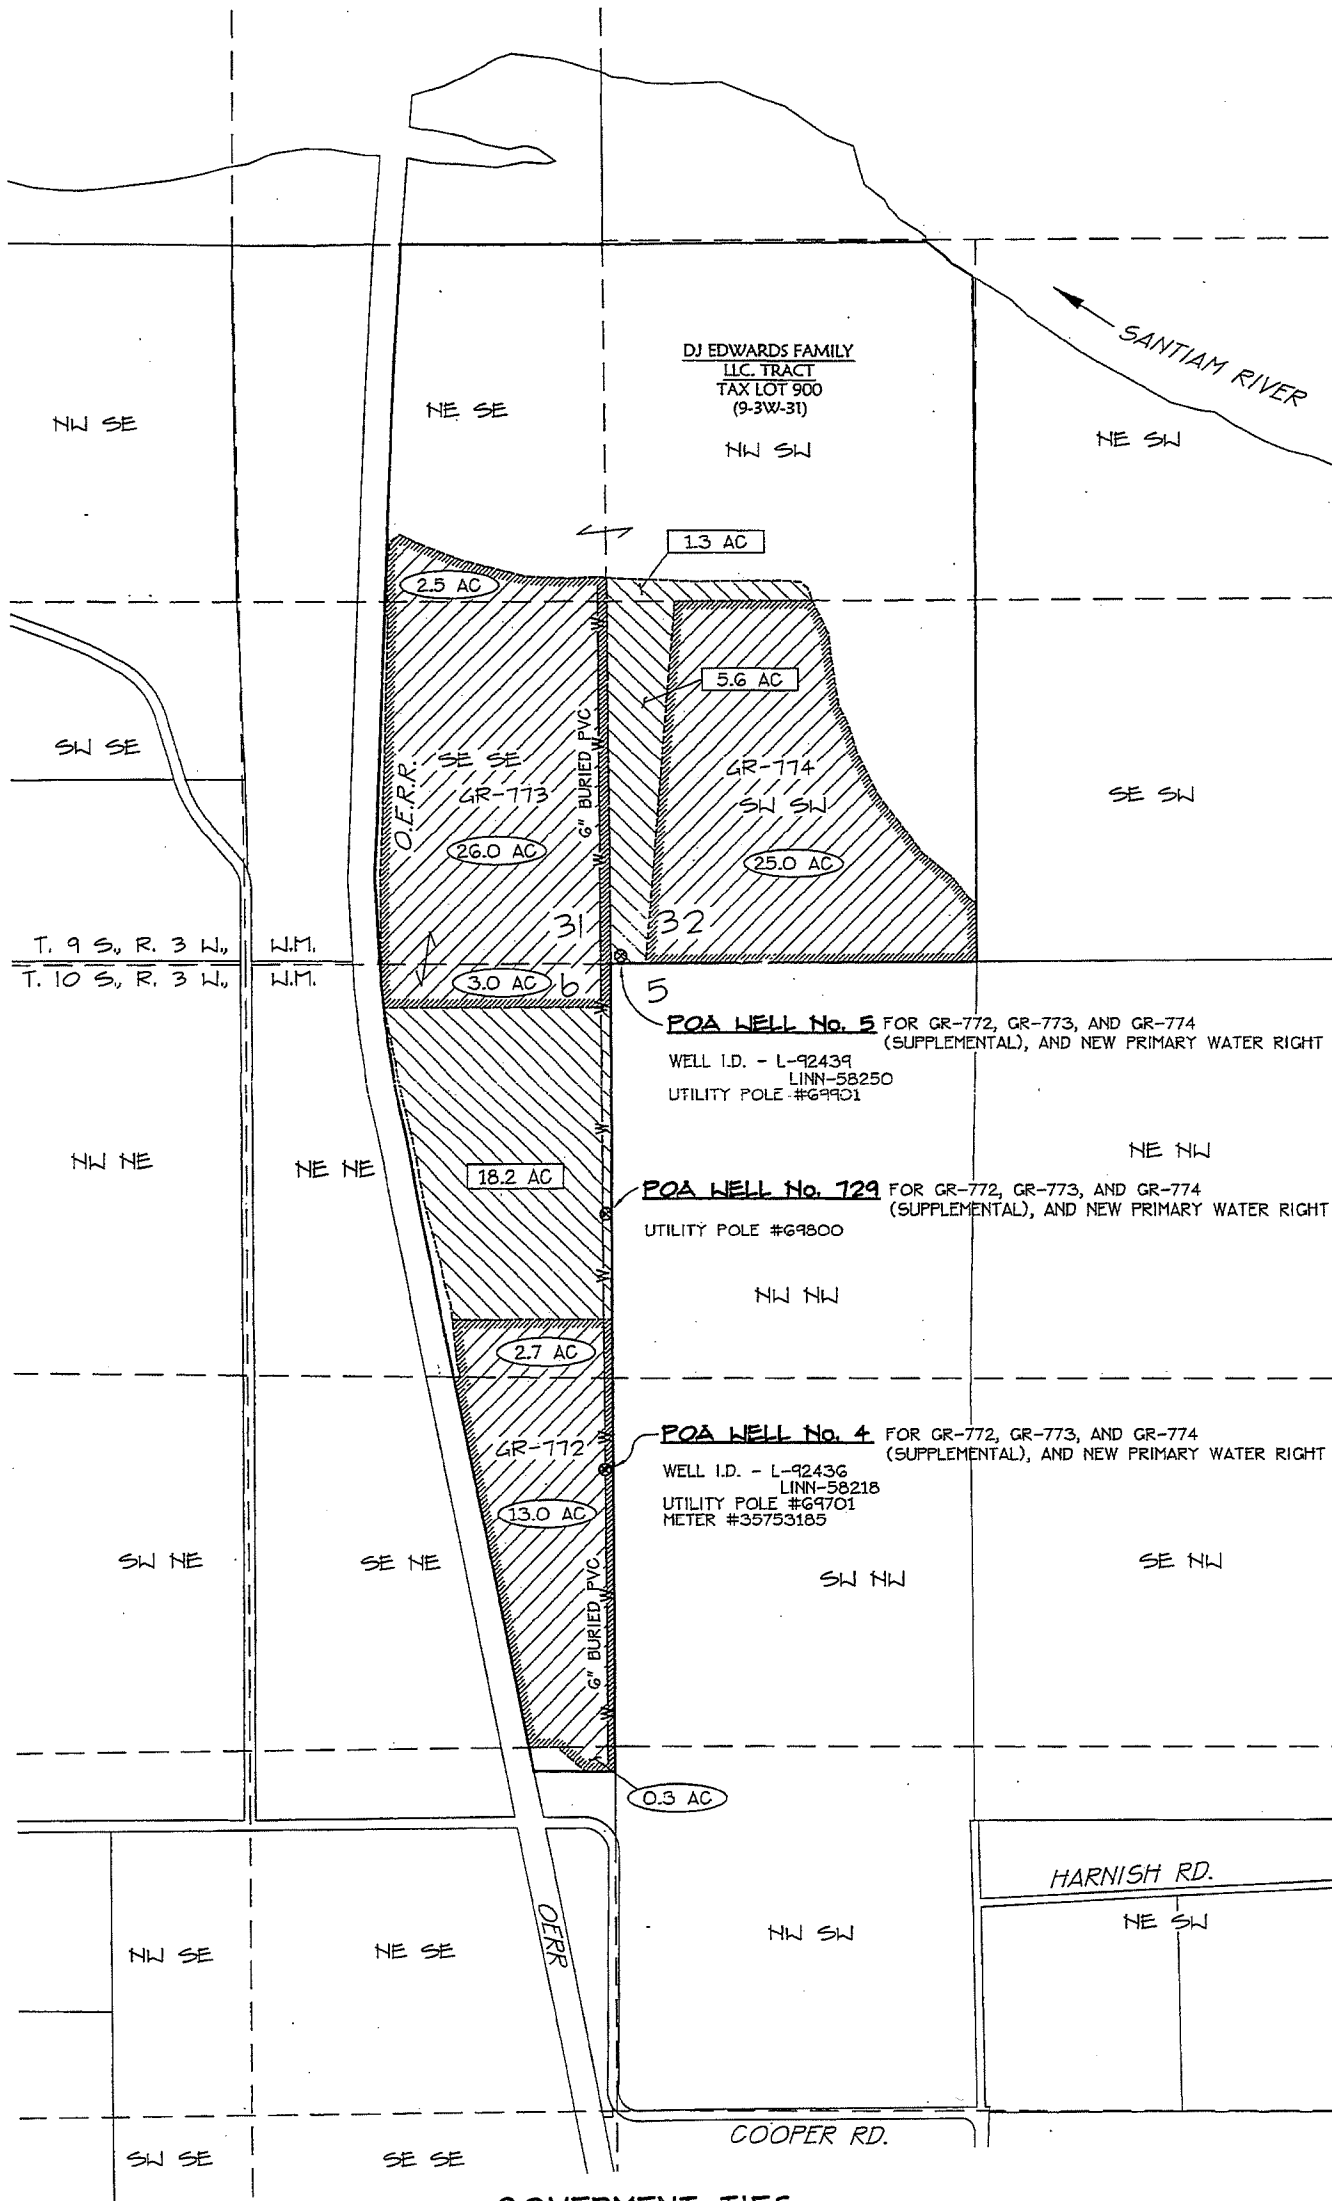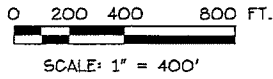

OWNER:

DJ EDWARDS FAMILY, LLC.
32633 COOPER DR. NE
ALBANY, OR 97321

APPLICANT:

DEL EDWARDS, MANAGING MEMBER OF
D.J. EDWARDS FAMILY TRUST, LLC.
32633 COOPER DR. NE
ALBANY, OR 97321

TAX LOT:

900 (9-3W-31)

LEGEND:

- PROPOSED PRIMARY IRRIGATION
25.1 IRRIGATED ACRES
- PROPOSED SUPPLEMENTAL RIGHTS TO GR-772
AS MODIFIED. 16.0 ACRES.
- PROPOSED SUPPLEMENTAL RIGHTS TO GR-773
AS MODIFIED. 31.5 ACRES.
- PROPOSED SUPPLEMENTAL RIGHTS TO GR-774
AS MODIFIED. 25.0 ACRES.
- WATER RIGHTS UNDER GR-772 AS NOTED. THE
LOCATION SHOWN IS FOR MODIFICATION OF
GR-772 THAT HAS BEEN FILED WITH WATER
RESOURCES DEPARTMENT IN DECEMBER OF
2011
- WATER RIGHTS UNDER GR-773 AS NOTED. THE
LOCATION SHOWN IS FOR MODIFICATION OF
GR-773 THAT HAS BEEN FILED WITH WATER
RESOURCES DEPARTMENT IN DECEMBER OF
2011
- WATER RIGHTS UNDER GR-774 AS NOTED. THE
LOCATION SHOWN IS FOR MODIFICATION OF
GR-774 THAT HAS BEEN FILED WITH WATER
RESOURCES DEPARTMENT IN DECEMBER OF
2011
- PROPOSED PRIMARY WATER RIGHT
IRRIGATED ACERAGE PER 1/4 1/4 SECTION
- PROPOSED SUPPLEMENTAL WATER RIGHT
IRRIGATED ACERAGE PER 1/4 1/4 SECTION
- PROPOSED POA (EXISTING WELL)
- BURIED IRRIGATION MAINLINE (6" PVC)

RECEIVED

MAR 20 2012

WATER RESOURCES DEPT
SALEM, OREGON

Date: 12/8/2011 Time: 14:33
Scale: 1=400(PS)
File: dvg\2011\11-49\11-49e-wr.dwg (Justin)

K & D ENGINEERING, Inc.
276 N.W. Hickory Street P.O. Box 728
Albany, Oregon 97321
(541) 928-2583

GOVERNMENT TIES:

TIE FROM GOVERNMENT CORNER AT N.E.
COR. SECTION 6, T. 10 S., R. 3 W., W.M.

POA #4 FOR GR-772, GR-773, AND GR-774 (NEW):
1815' SOUTH + 20' WEST

POA #5 FOR GR-772, GR-773, AND GR-774 (NEW):
30' NORTH + 40' EAST

POA #729 FOR GR-772, GR-773, AND GR-774 (NEW):
900' SOUTH + 20' WEST

G-17541