



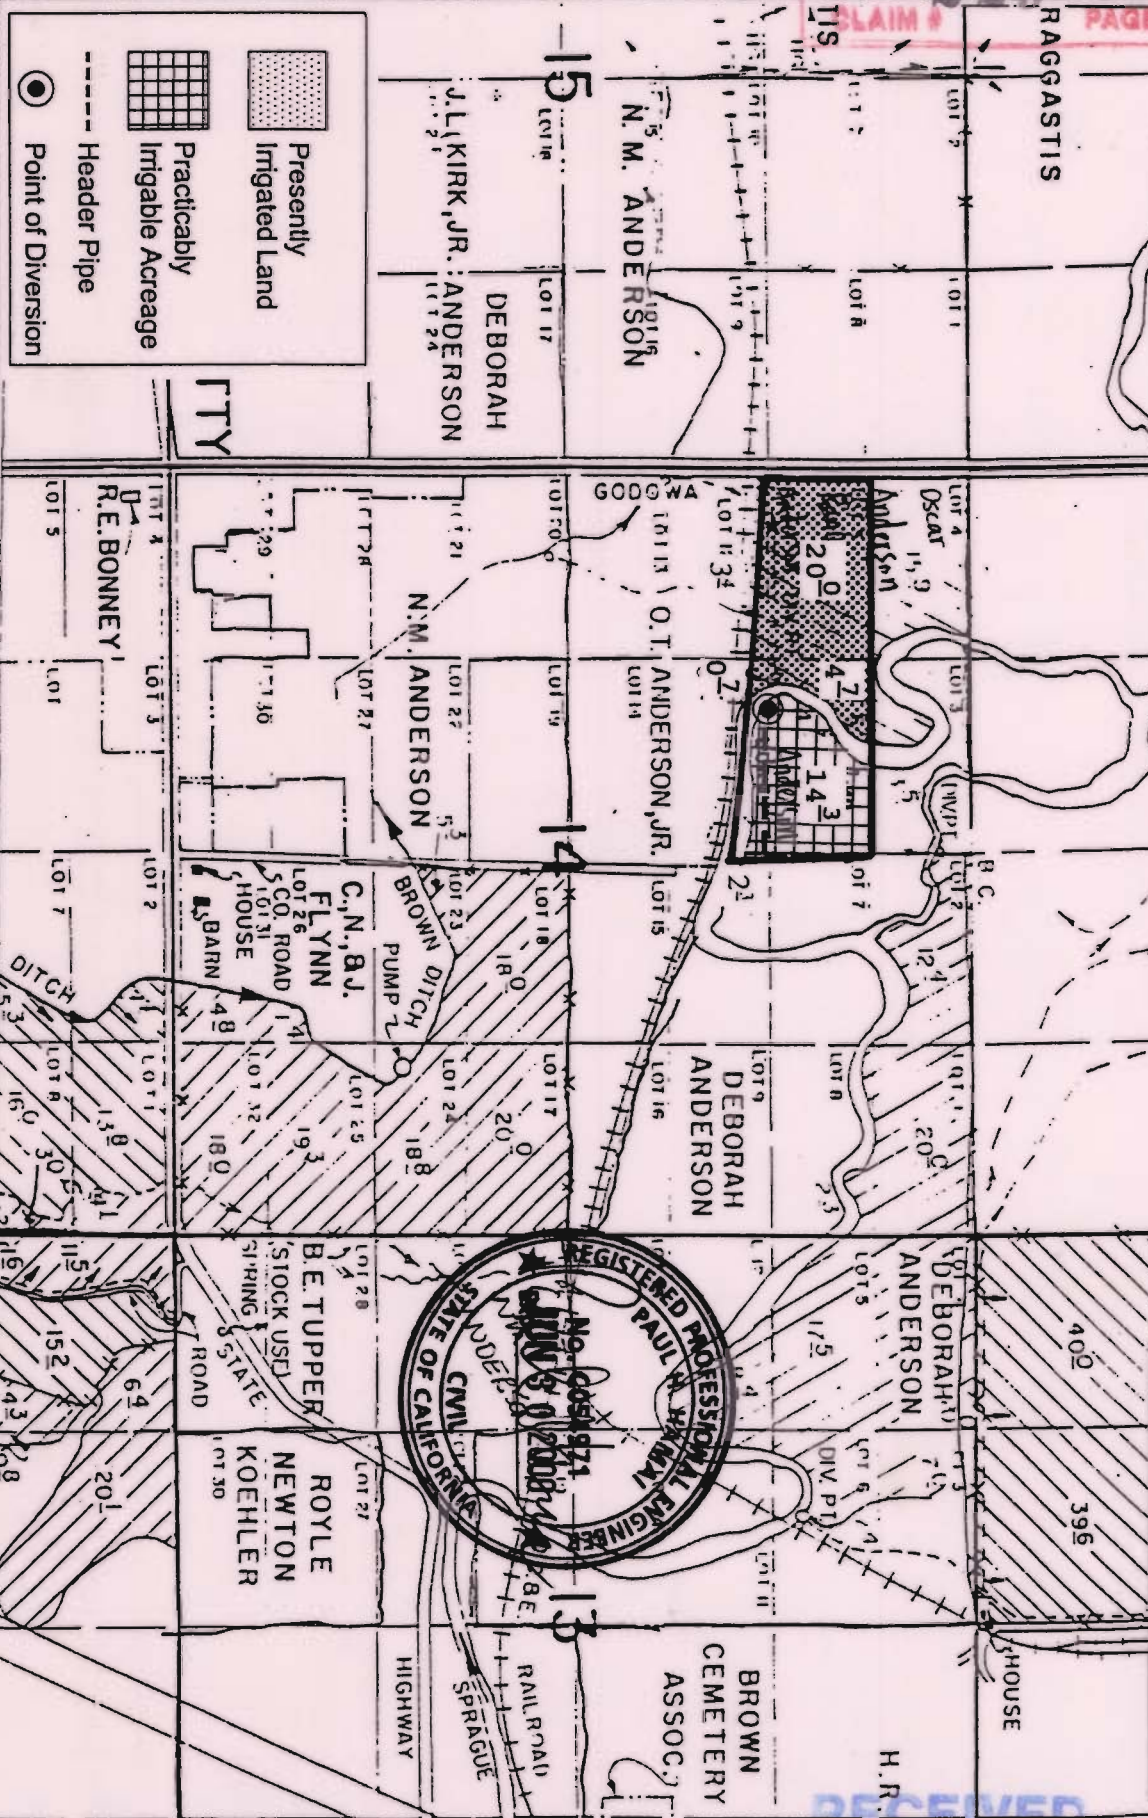


TOWNSHIP 36 SOUTH, RANGE 12 EAST, W. M.


RAGGASTIS

J. J PRAGGASTIS

Owner # 5, Property # 1
OVRD Claim # 229

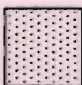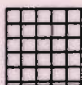

 Presently Irrigated Land
 Practicably Irrigable Acreage
 Header Pipe
 Point of Diversion

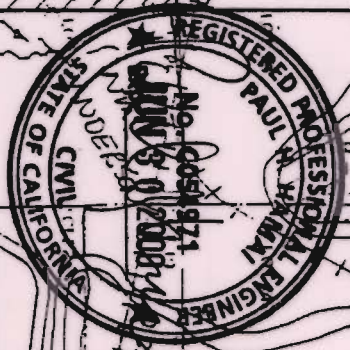

RECEIVED

OCT 01 1999

WATER RESOURCES DEPT.

By: Natural Resources Consulting Engineers Inc.

1250 Addison St., Suite 204
Berkeley, Ca. 94702
Berkeley (510)841-7814

