


RECEIVED

NOV 27 2012.

WATER RIGHT APPLICATION MAP
SECTIONS 7 & 18
TOWNSHIP 36 SOUTH, RANGE 3 WEST, W.M.
JACKSON COUNTY, OREGON

WATER RESOURCES DEPT
SALEM, OREGON

FOR
DEL RIO VINEYARDS, LLC
P.O. BOX 906
GOLD HILL, OR 97525

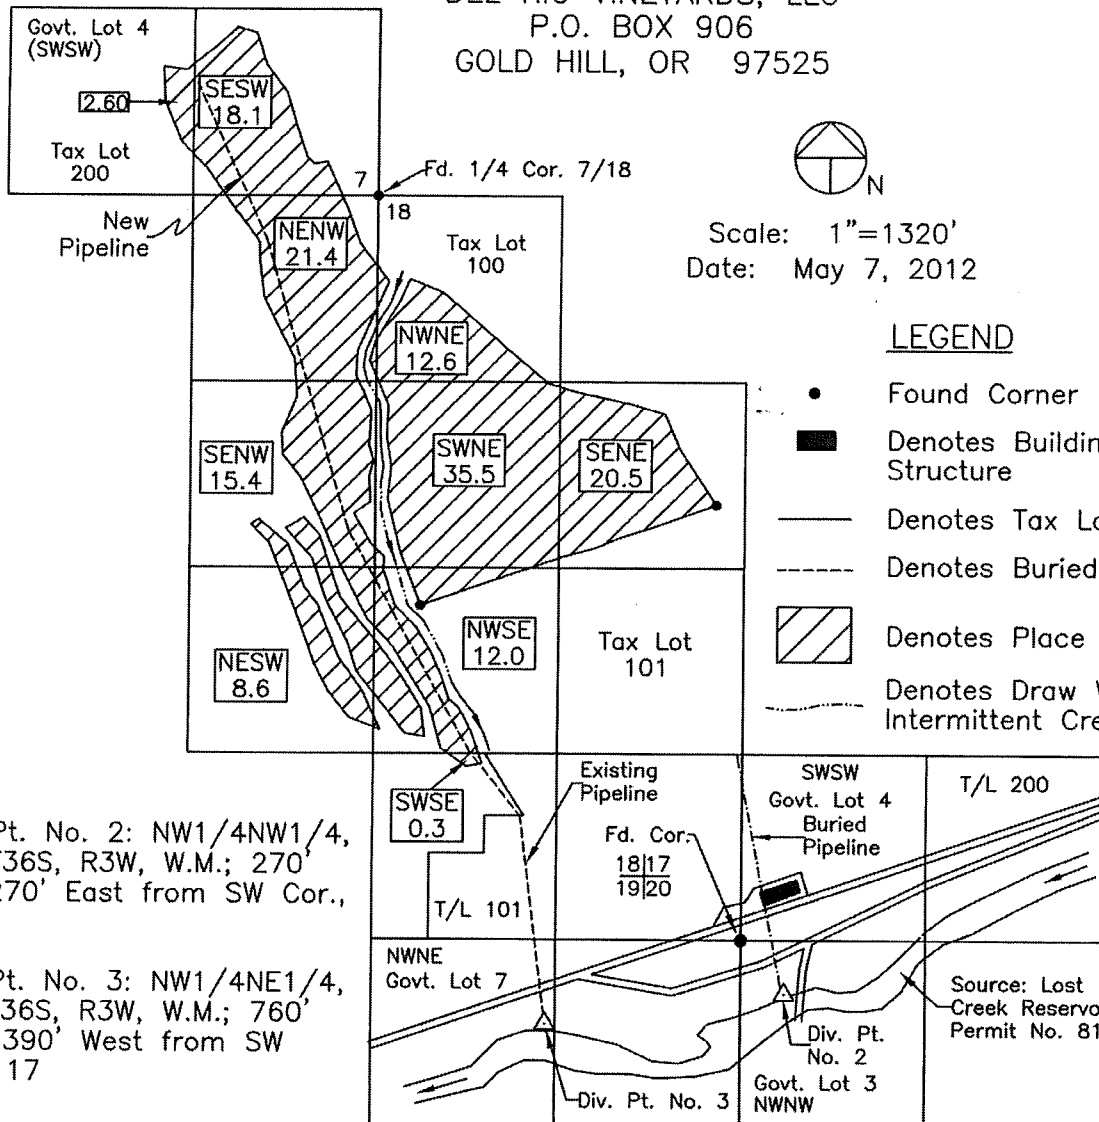

LEGEND


- Found Corner
- Denotes Building or Structure
- Denotes Tax Lot Line
- - - Denotes Buried Pipeline
- ▨ Denotes Place of Use
- ~ Denotes Draw With Intermittent Creek

Diversion Pt. No. 2: NW1/4NW1/4, Sec. 20, T36S, R3W, W.M.; 270' South & 270' East from SW Cor., Sec. 17

Diversion Pt. No. 3: NW1/4NE1/4, Sec. 19, T36S, R3W, W.M.; 760' South & 1390' West from SW Cor., Sec. 17

This map was prepared for the purpose of identifying the location of a water right only and is not intended to provide legal dimensions or location of property ownership.

HAROLD L. CENTER
2604 David Lane
Medford, OR. 97504
Phone 541-535-6108
Oregon Certificate No. 152
Cert. Renewal Date: 12/31/2013

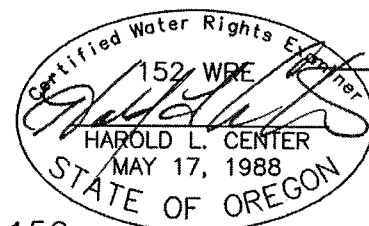

PROJECT - 12-04C DEL RIO

App S-87808