


T26 S-R 6 & 7 W W.M.  
DOUGLAS COUNTY

PERMIT APPLICATION MAP  
FOR  
RIVER BEND WEST IRRIGATION ASSOCIATION

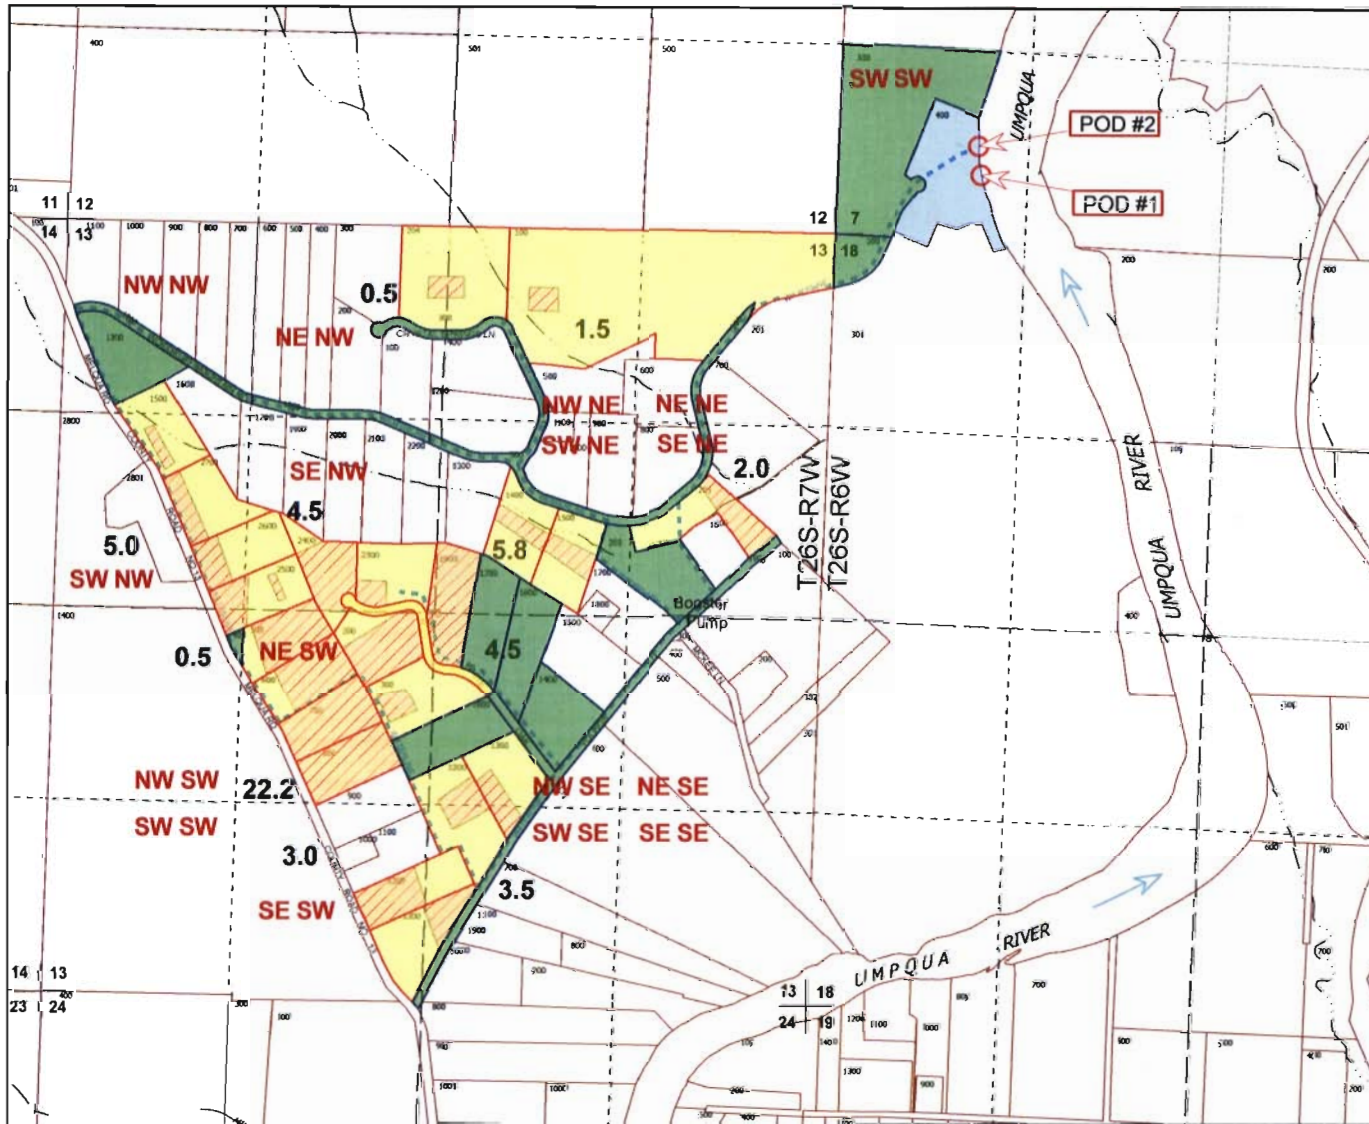

Scale: 1" = 1320'




**POINTS OF DIVERSION (POD'S)**  
 POD #1- 430' N & 990' E from SW CORNER SECTION 7  
 POD #2- 630' N & 960' E from SW CORNER SECTION 7

RECEIVED BY OWRD

MAY 28 2013

SALEM, OR

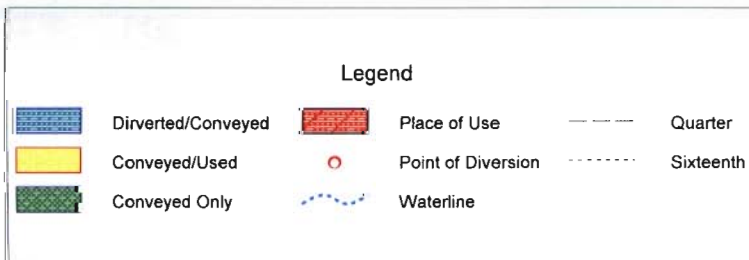

THIS MAP IS FOR THE PURPOSE OF IDENTIFYING THE LOCATION OF THE POINTS OF DIVERSION AND WATER RIGHT AND IS NOT INTENDED TO PROVIDE LEGAL DIMENSIONS OR LOCATION OF PROPERTY OWNERSHIP LINES.

5-87902



Township Range Section Quarter(TRRSSQ)	Taxlot	Category	Name	Address			City, State Zip
2606070	400	diverted/conveyed	River Bend West Water Assoc Inc	P.O. Box 1304			Roseburg,OR 97470
260713A	100	conveyed/used	Debell, Kenneth E & Joanne	P.O. Box 2207			Roseburg,OR 97470-0452
260713A	204	conveyed/used	Dickover, Walter R	351 Crystal Springs Rd			Roseburg,OR 97470
260713A	205	conveyed/used	Harland, Douglas & Terre	c/o Braswell, Johnny &	Glaphre Lf Est	880 Youngs Lane	Roseburg,OR 97471
260713A	1400	conveyed/used	Whitetail Tree Farm LLC	2826 Colonial Rd			Roseburg,OR 97471
260713A	1500	conveyed/used	Cuilty, Brian &	Cuilty, Tracy	P.O. Box 2308		Roseburg,OR 97470
260713A	1900	conveyed/used	Fuentes, Ronald W & M Delaine	363 White Oak Lane			Roseburg,OR 97471
260713B	1500	conveyed/used	Mate, Gus C &	Coniglio, Carol J	P.O. Box 458		Zephyr Cove,NV 89448
260713B	2300	conveyed/used	Gray, Dell R & Sarah E	557 White Oak Ln			Roseburg,OR 97471
260713B	2400	conveyed/used	Freitas, William G & Karen L	560 White Oak Lane			Roseburg,OR 97471
260713B	2500	conveyed/used	Rowlands, David R & Janet A	6095 Melqua Rd			Roseburg,OR 97471
260713B	2600	conveyed/used	Wilhoit, Charles B & Floretta	6113 Melqua Rd			Roseburg,OR 97471
260713B	2700	conveyed/used	Aguirre, Vincente & J Eloise	6161 Melqua Rd			Roseburg,OR 97471
260713C	100	conveyed/used	River Bend West Water Assoc Inc	P.O. Box 1304			Roseburg,OR 97470
260713C	100	conveyed/used	Lehi, Sheryl A	521 Lazy Ln			Roseburg,OR 97471
260713C	200	conveyed/used	Howard, Gary F & Renee L	P.O. Box 1477			Klamath Falls,OR 97601
260713C	300	conveyed/used	Kalchert, Kenneth R &	Patricia L	P.O. Box 2341		Roseburg,OR 97470
260713C	500	conveyed/used	Johnson, Russell Otto & Loretta	Eileen	4077 NE 2nd		Gresham,OR 97030
260713C	600	conveyed/used	Grabow, Olive H Trs	Olive H Grabow Trust	5939 Melqua Rd		Roseburg,OR 97471
260713C	700	conveyed/used	Mattox, Jason M & Nataly J	5865 Melqua Road			Roseburg,OR 97471
260713C	800	conveyed/used	Allen, Gabriel J	5800 Melqua Rd			Roseburg,OR 97471-8634
260713C	1200	conveyed/used	Evenson, Ronald E & Donna M Trs	Evenson Loving Trust	5591 Melqua Rd		Roseburg,OR 97471
260713C	1300	conveyed/used	Boerigter, Glen A & Mary L	P.O. Box 1667			Roseburg,OR 97470
260713D	1200	conveyed/used	Ross, Gerald W & Patricia A	346 Youngs Ln			Roseburg,OR 97471
260713D	1300	conveyed/used	Campbell, David W & Shelley R	164 White Oak Lane			Roseburg,OR 97471
2606070	300	conveyed only	Debell, Kenneth E & Joanne	P.O. Box 2207			Roseburg,OR 97470-0452
2606180	300	conveyed only	Debell, Kenneth E & Joanne	P.O. Box 2207			Roseburg,OR 97470-0452
260713A	203	conveyed only	Huggins, Frank K & Doris F	750 Youngs Ln			Roseburg,OR 97471
260713A	300	conveyed only	River Bend West Water Assoc Inc	P.O. Box 1304			Roseburg,OR 97470
260713B	1200	conveyed only	River Bend West Water Assoc Inc	P.O. Box 1304			Roseburg,OR 97470
260713B	1300	conveyed only	Holland, Robert E &	Arlene K Davis	201 Woodruff Mountain Rd		Roseburg,OR 97471
260713B	1800	conveyed only	River Bend West Water Assoc Inc	P.O. Box 1304			Roseburg,OR 97470
260713C	400	conveyed only	Johnson, Russell Otto & Loretta	Eileen	4077 NE 2nd		Gresham,OR 97030
260713D	1400	conveyed only	Nicolai, Glen M &	Watson, Roberta C	550 Youngs Lane		Roseburg,OR 97471
260713D	1600	conveyed only	Scully, Lawrence M & Donna S	285 White Oak Ln			Roseburg,OR 97471
260713D	1700	conveyed only	Scully, Lawrence M & Donna S	285 White Oak Ln			Roseburg,OR 97471
260713D	1800	conveyed only	Estabrook, Robert J & Wendy L	218 White Oak Ln			Roseburg,OR 97471
260713D	1900	conveyed only	River Bend West Water Assoc Inc	P.O. Box 1304			Roseburg,OR 97470

RECEIVED BY OWRD

MAY 28 2013

SALEM, OR