

SECTION

Section 36

Tl 900

1" = 1320'


RECEIVED

SEP 7 2012

TOWNSHIP 8^{South}, RANGE 1^{west}, W. M.

WATER RESOURCES DEPT
SALEM, OREGON

↑ North

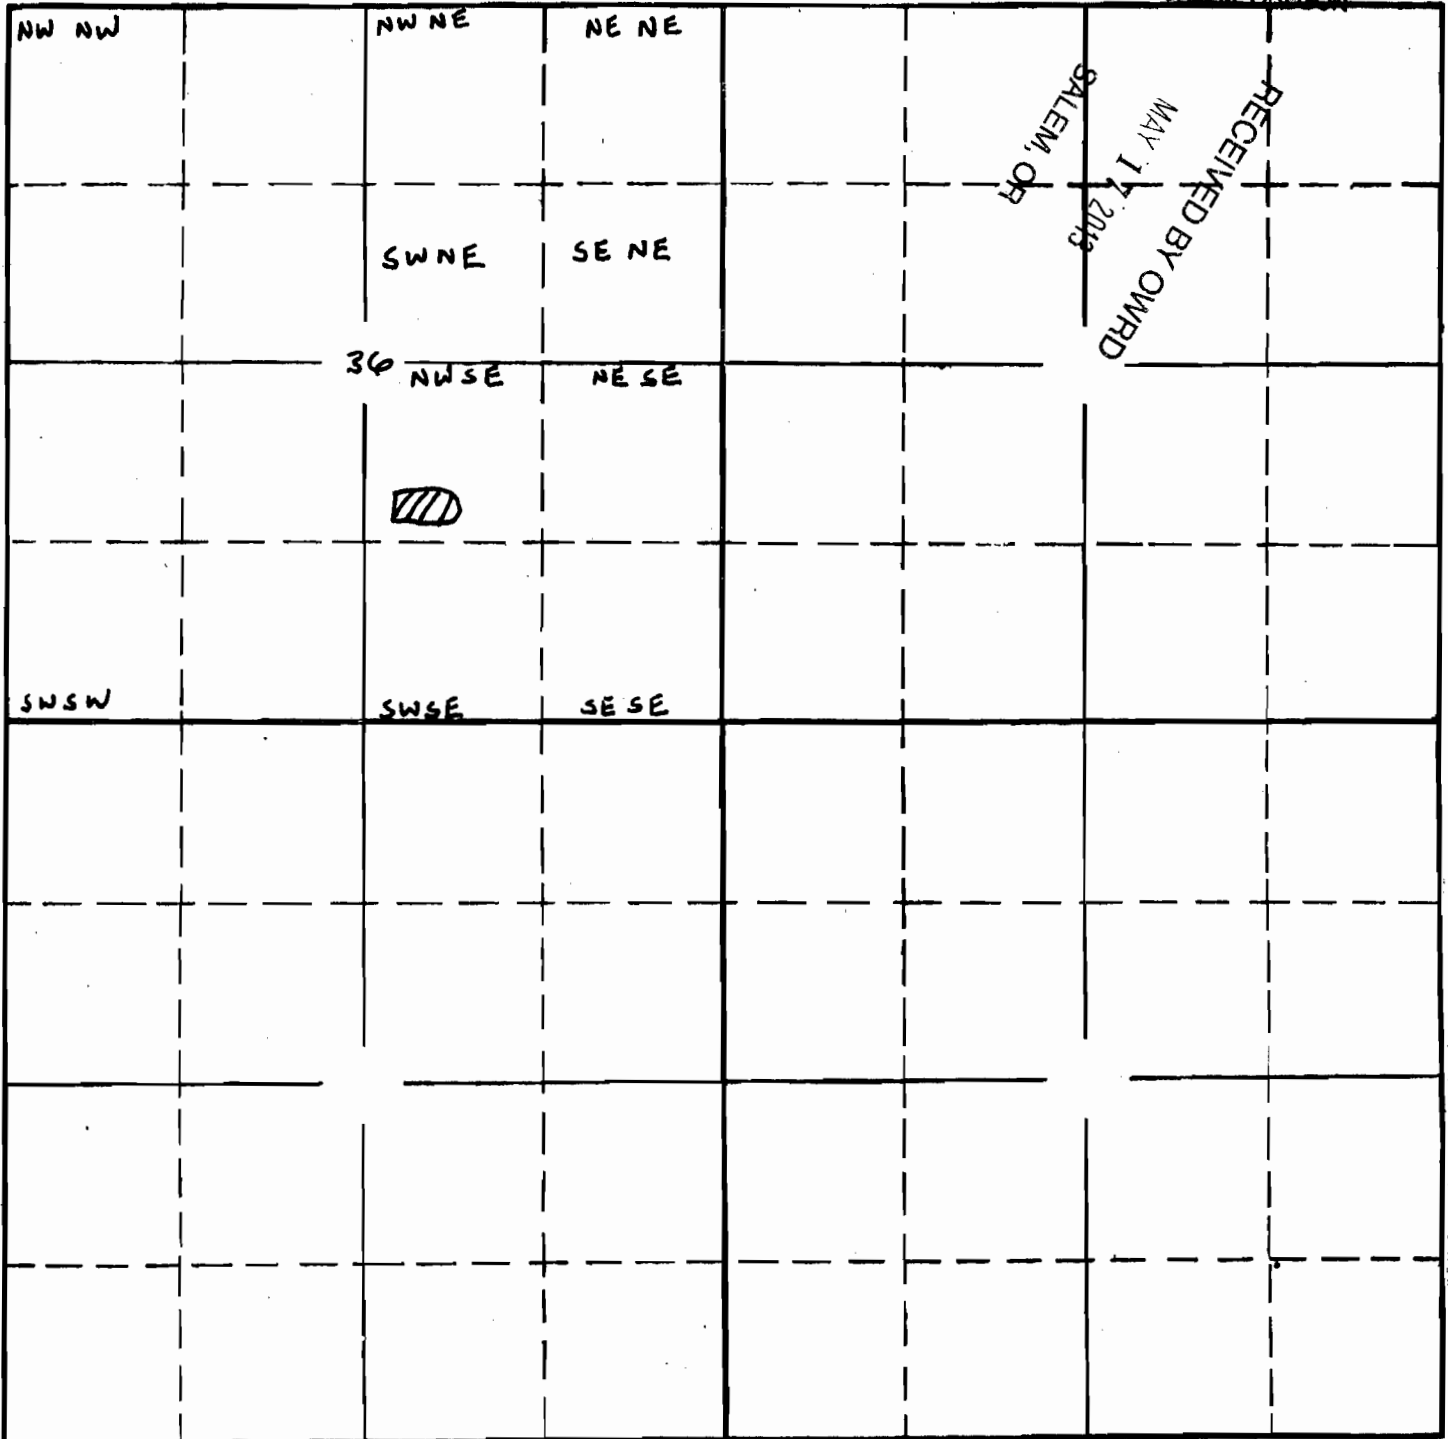

South

Dam located: 1022 South
408 East
From Center Section 36

APPLICATION No.
PERMIT No.


R-87870

SECTION

↑ North

TL 900 & 200 TOWNSHIP 8^{South} 9^{South} RANGE 1^{West} 1^{West} W. M.
1" = 1320

North

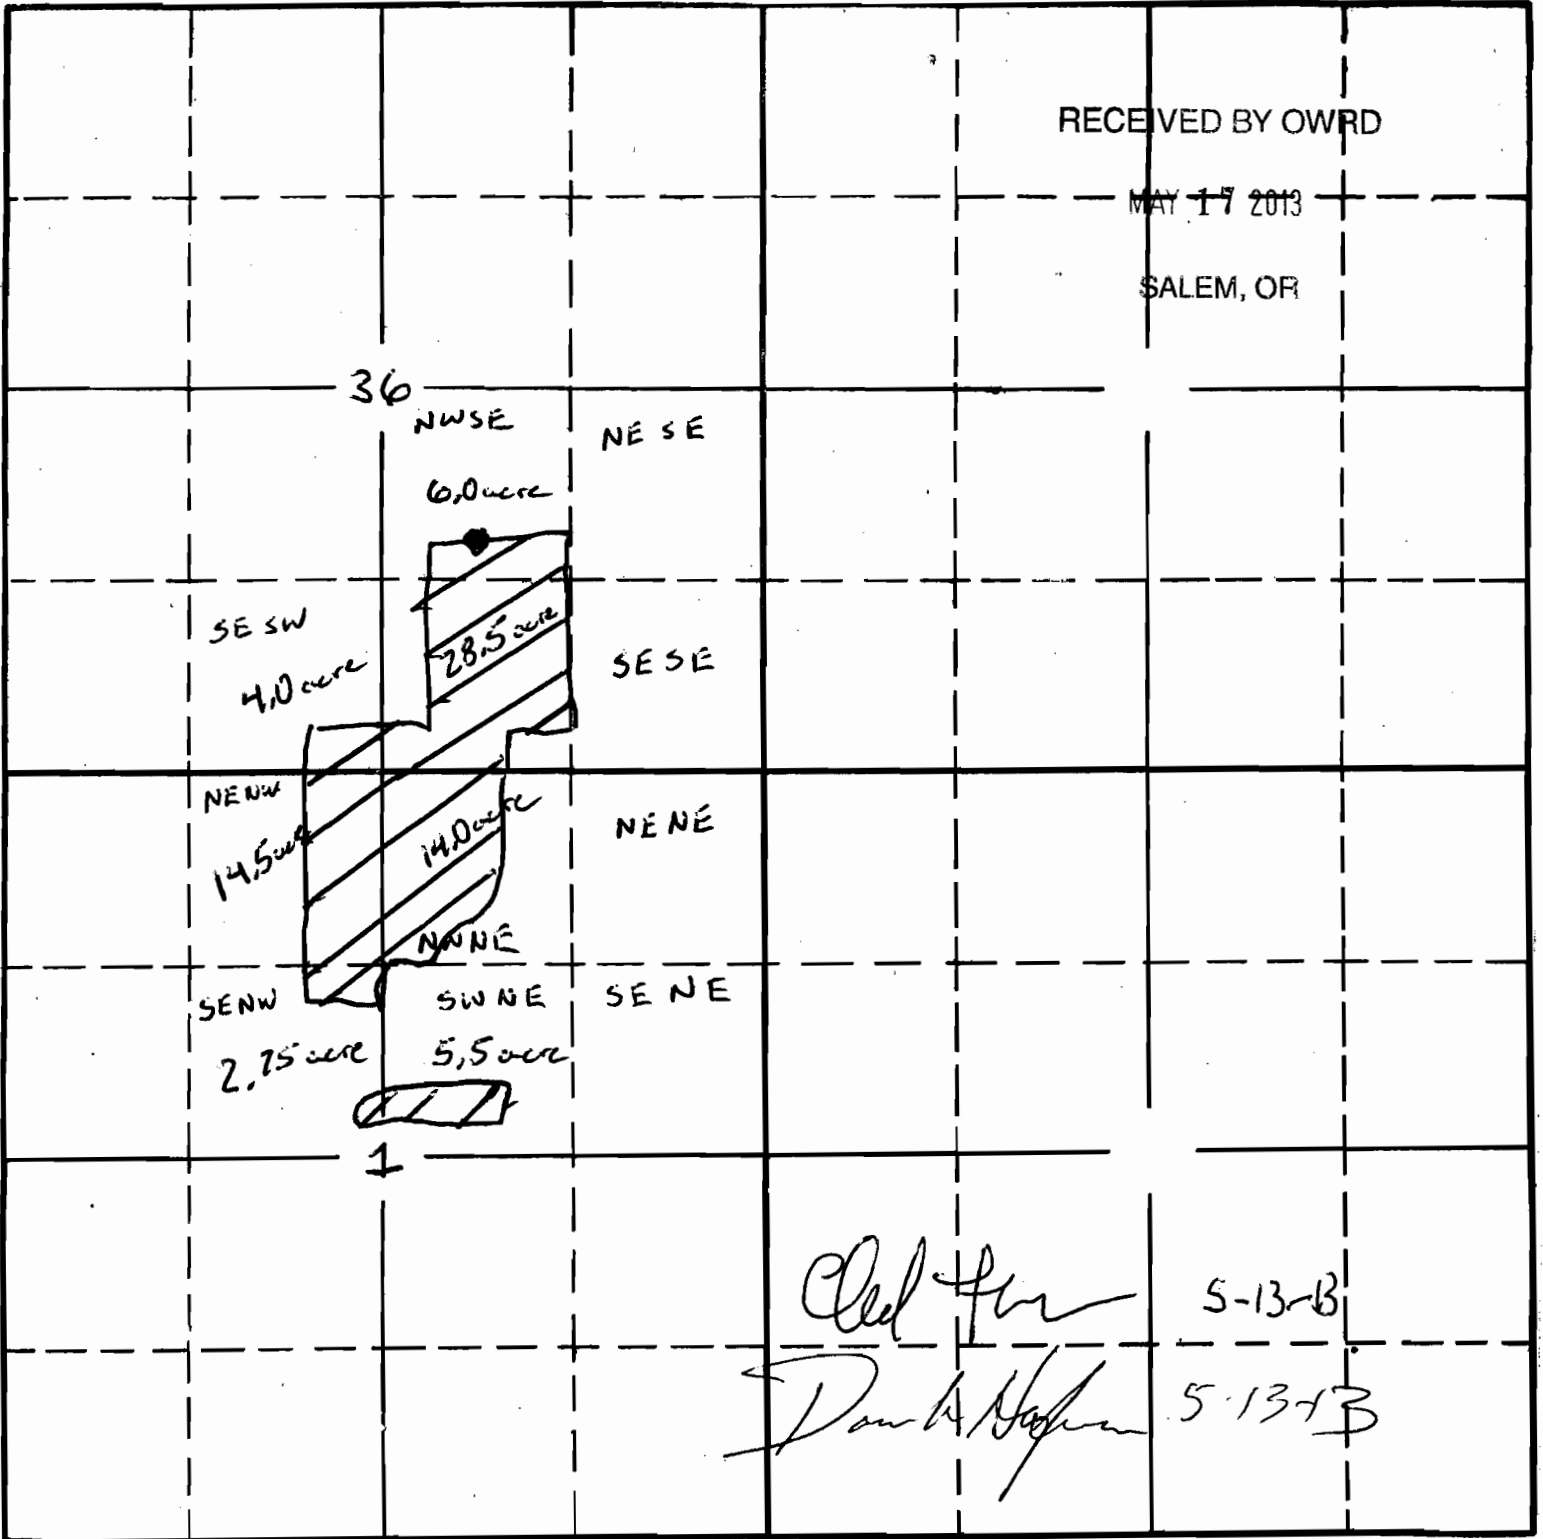

RECEIVED BY OWRD

MAY 17 2013

SALEM, OR

36

NWSE

NE SE

6.0 acre

SE SW

4.0 acre

28.5 acre

SE SE

NENE

14.5 acre

14.0 acre

NENE

NWNE

SE NW

2.75 acre

SW NE

5.5 acre

SE NE

1

Clad for

5-13-13

Dan W. Hoffman

5-13-13

South

POD LOC 1575 North & 2100 West
from SE corner Sect 36
S-87900

APPLICATION No.
PERMIT No.

LEGEND

LINE TYPES

- TAX LOT BOUNDARY OLD PROPERTY LINE
- ROAD RIGHT-OF-WAY VACATED RIGHT-OF-WAY
- RAILROAD RAILROAD RIGHT-OF-WAY
- STREAM, LAKE, ETC. TAX LOT BOUNDARY STREAM, LAKE, ETC. BOR-BOUNDARY
- SUBDIVISION BOUNDARY PARTITION PLAT BOD.
- TAX CODE BOUNDARY EASEMENT

SYMBOL TYPES

- D.L.C. ⊙
- CONTROL POINTS ▲
- SURVEY MONUMENTS •
- C.L.A. CORNERS
- SECTION 1/4 SEC 1/16 SEC
- 1/4 COR 1/16 COR

NUMBERS

TAX CODE NO.
000 00 00 0

ACREAGE - ALL ACREAGES EXCLUDE ANY PORTION THAT MAY LIE WITHIN THE INDICATED PUBLIC RIGHT OF WAYS.

TICK MARKS - WHEN A TICK MARK IS INDICATED ON THE EXTENSION OF A LINE, THEN THE DIMENSION GOES TO THE TICK MARK. GENERALLY THIS IS USED WHEN DIMENSIONS GO INTO PUBLIC RIGHT OF WAYS.


ARROWS ARE USED WITH DIMENSIONS IN AREAS OF GREATER COMPLEXITY.

NOTICE: This map was created for Assessor's Office use ONLY.



SCALE 1" = 400'
or 1:4800

Plot file created: March 12, 2010

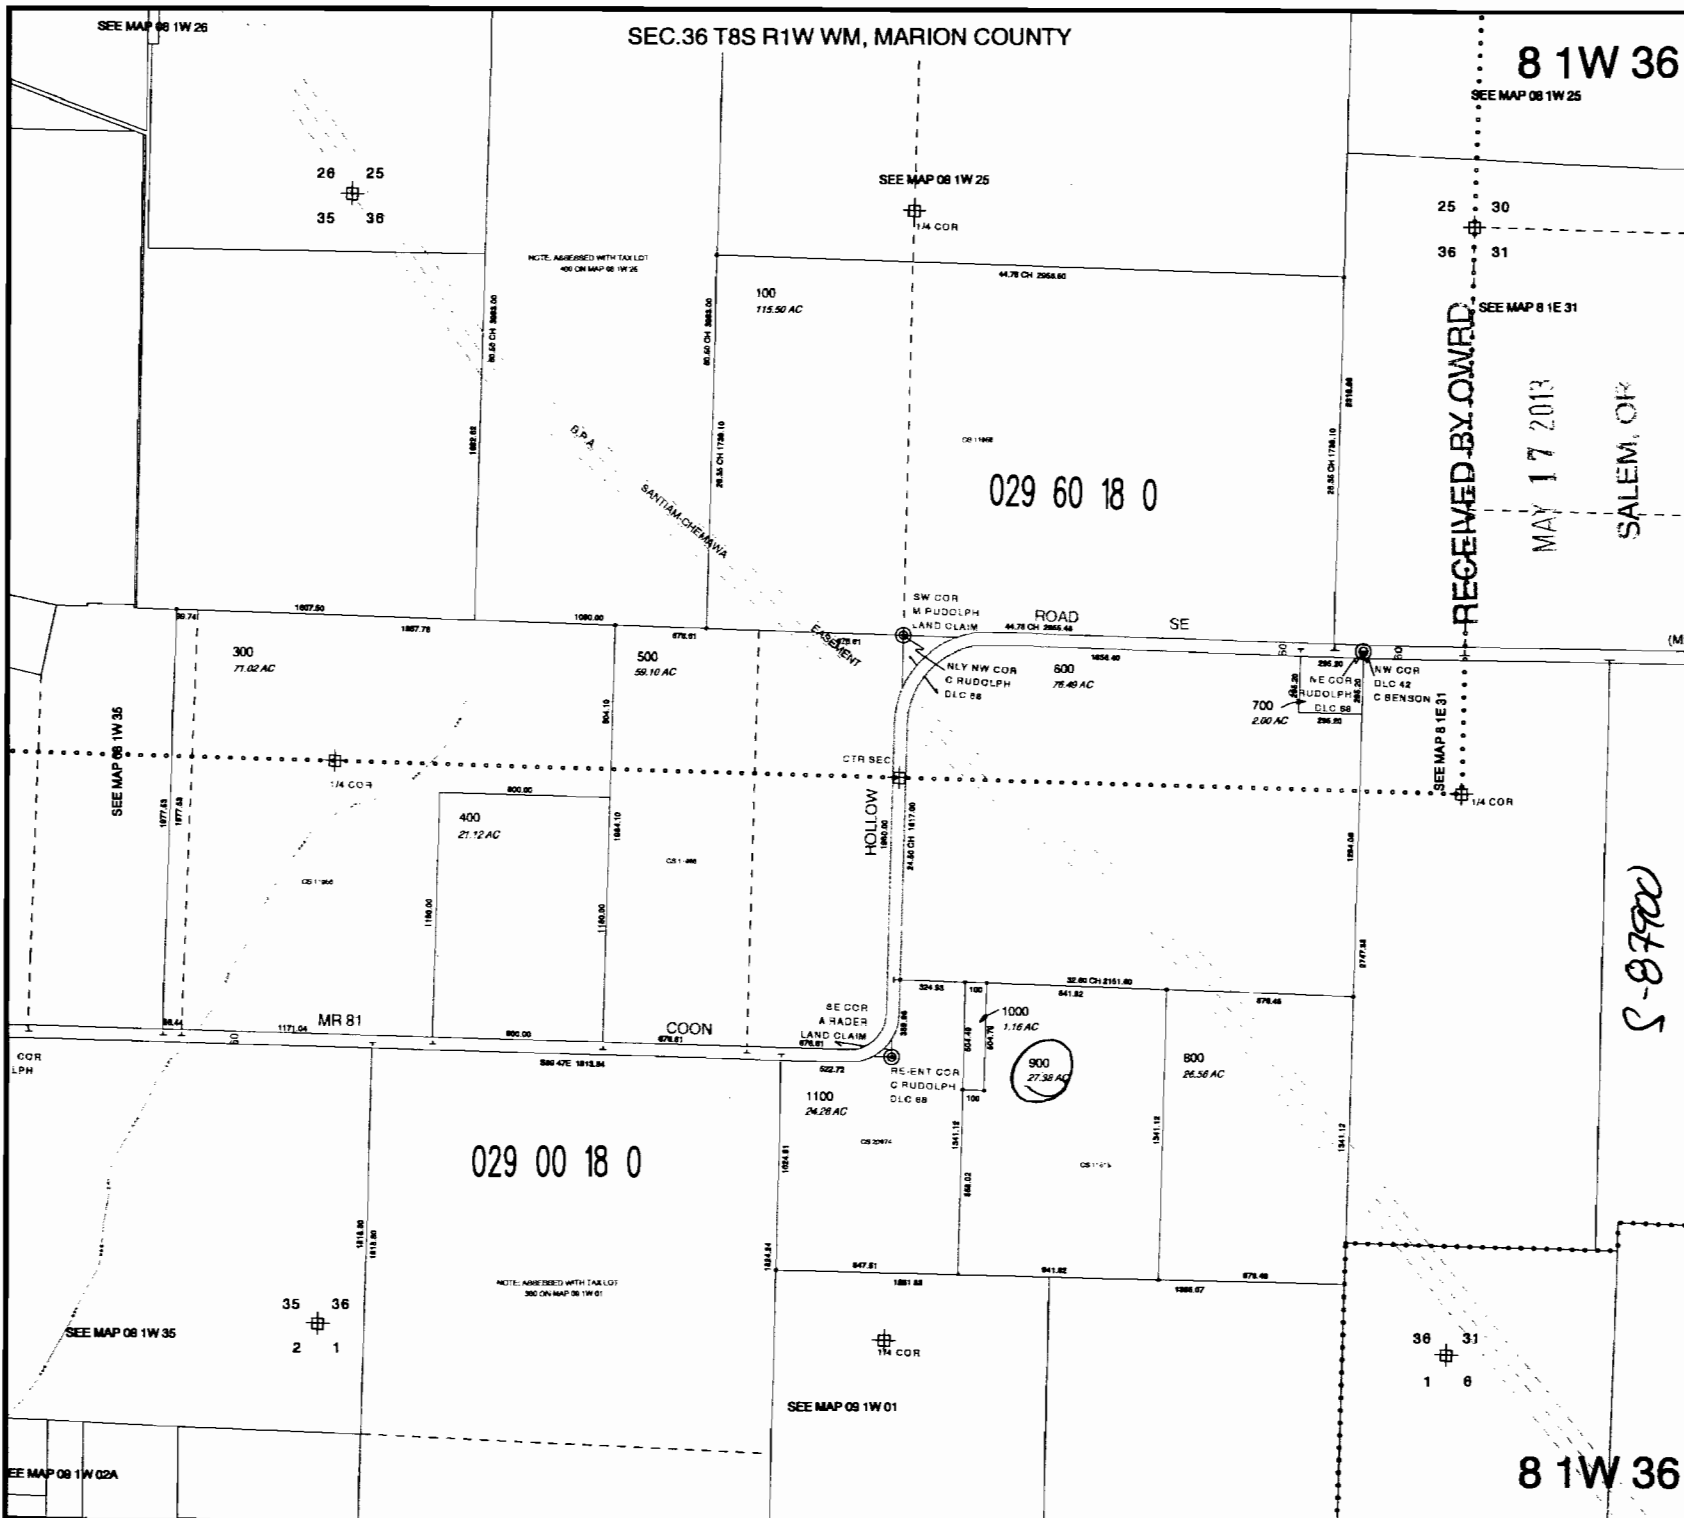

LEGEND

LINE TYPES

- TAX LOT BOUNDARY OLD PROPERTY LINE
- ROAD RIGHT-OF-WAY VACATED RIGHT-OF-WAY
- RAILROAD RAILROAD RIGHT-OF-WAY
- STREAM, LAKE, ETC. TAX LOT BOUNDARY STREAM, LAKE, ETC. WORK-BOUNDARY
- SUBDIVISION BOUNDARY PARTITION PLAT BND.
- TAX CODE BOUNDARY EASEMENT

SYMBOL TYPES


- D.L.C.
- CONTROL POINTS
- SURVEY MONUMENTS
- G.L.O. CORNERS
- SECTION 1/4 SEC 1/16 SEC

NUMBERS

TAX CODE NO.
000 00 00 0

ACREAGE - ALL ACREAGES EXCLUDE ANY PORTION THAT MAY LIE WITHIN THE INDICATED PUBLIC RIGHT OF WAYS.

TICK MARKS - WHEN A TICK MARK IS INDICATED ON THE EXTENSION OF A LINK, THEN THE DIMENSION GOES TO THE TICK MARK. GENERALLY THIS IS USED WHEN DIMENSIONS GO INTO PUBLIC RIGHT OF WAYS.

 

ARROWS ARE USED WITH DIMENSIONS IN AREAS OF GREATER COMPLEXITY.

NOTICE: This map was created for Assessor's Office use ONLY.



SCALE 1" = 400'
or 1:4800

Plot file created: October 29, 2008
MapImage0811w01.mxd

