






TOWNSHIP 38 SOUTH, RANGE 3 EAST, W.M.

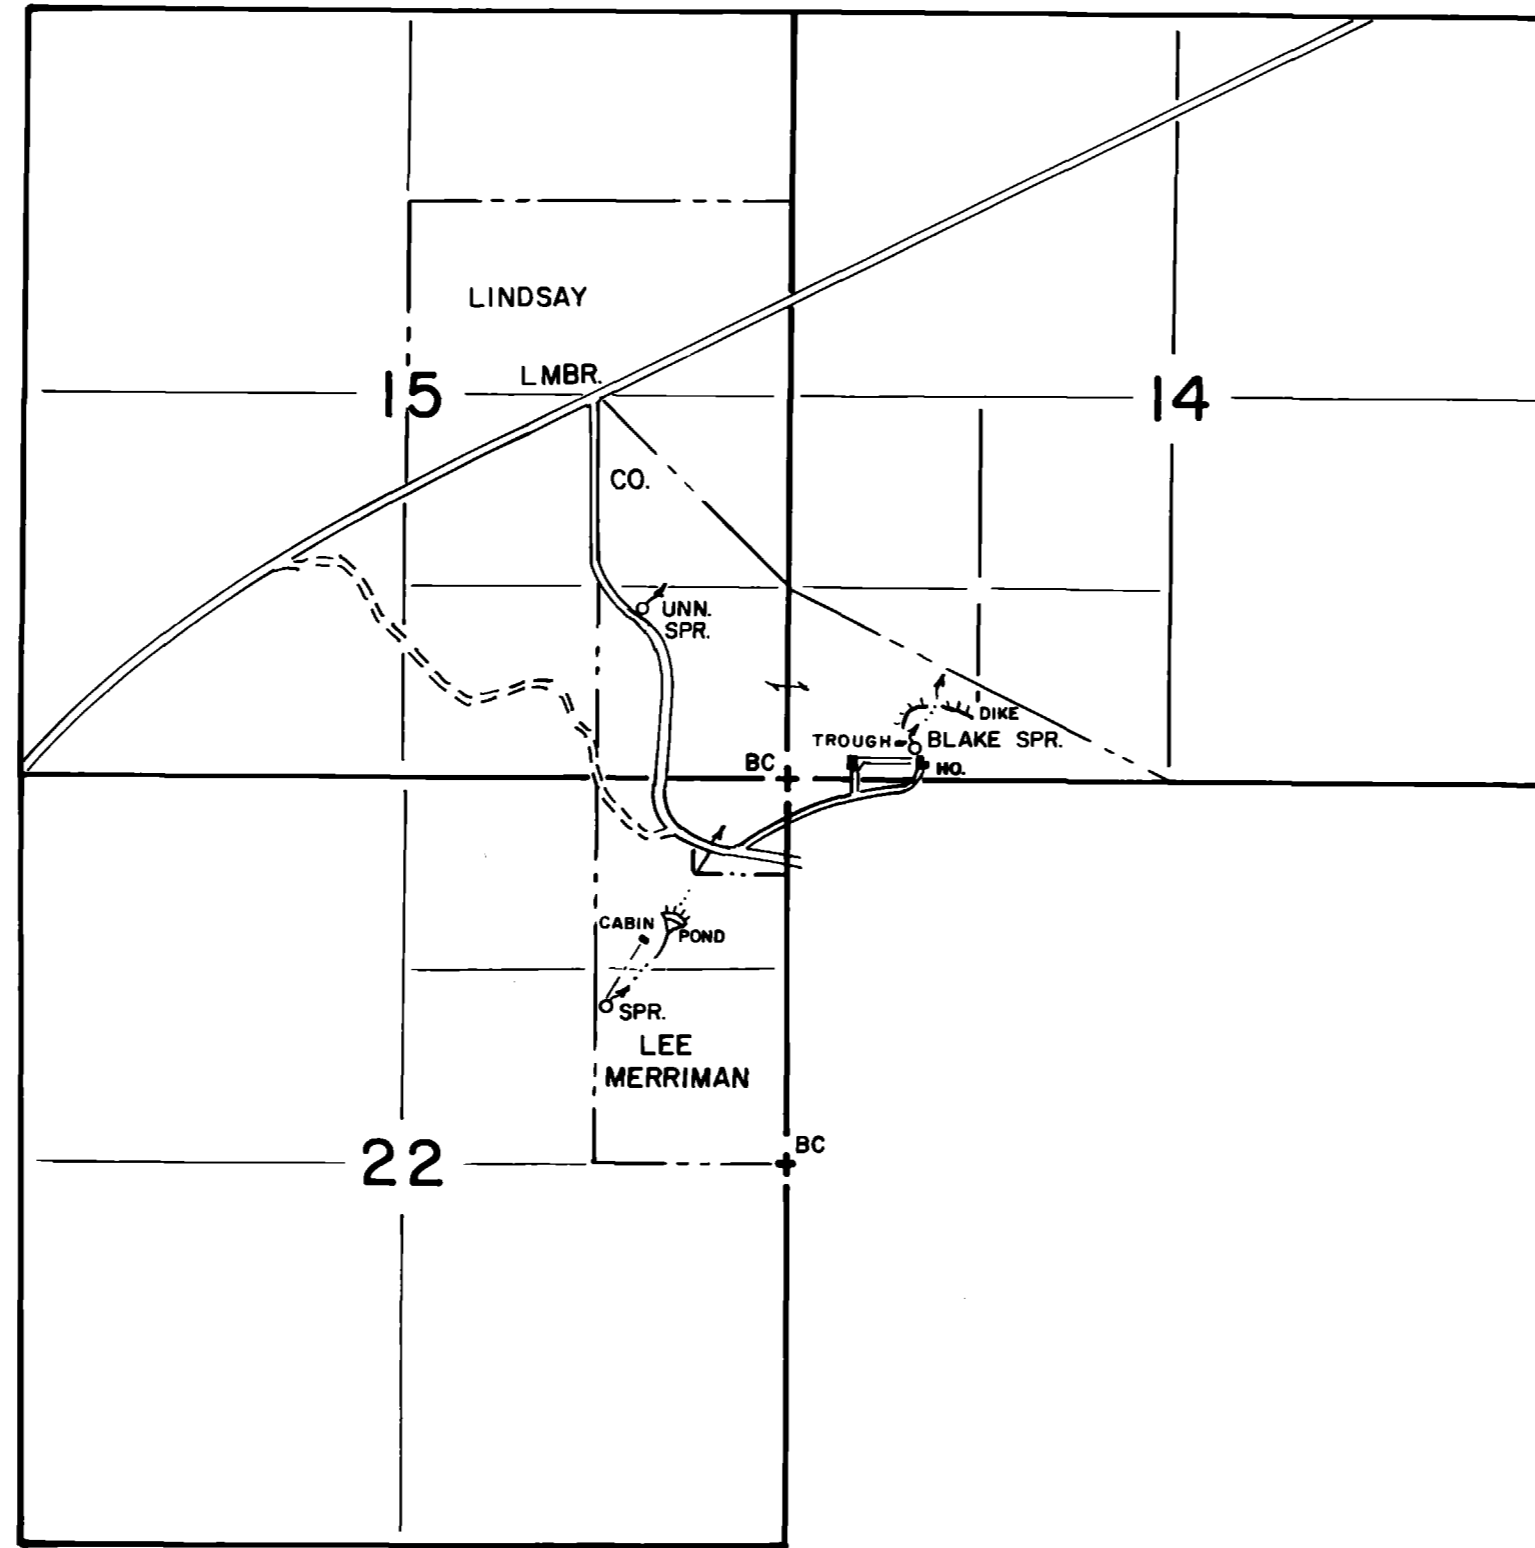

TOWNSHIP 38 SOUTH, RANGE 4 EAST, W. M.

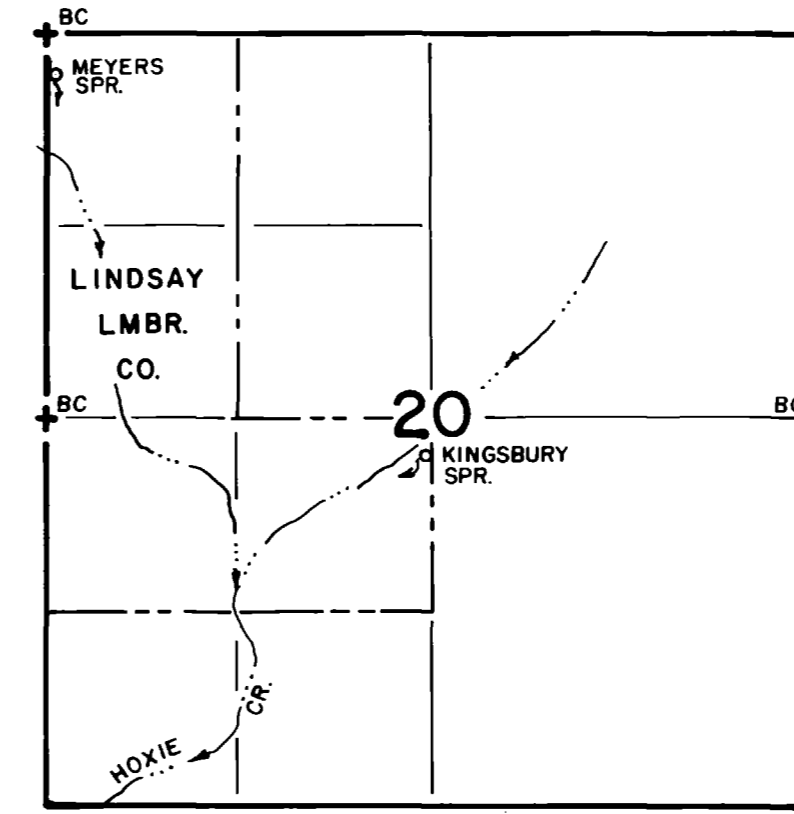

TOWNSHIP 38 SOUTH, RANGE 6 EAST, W.M.

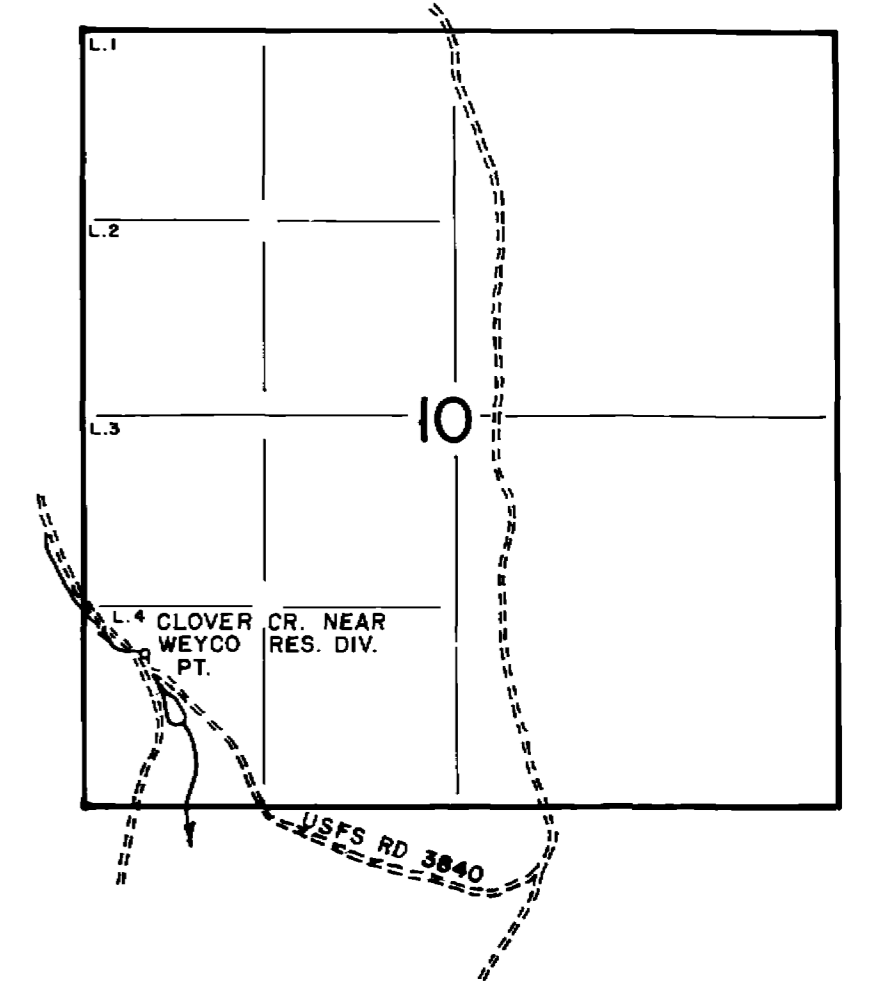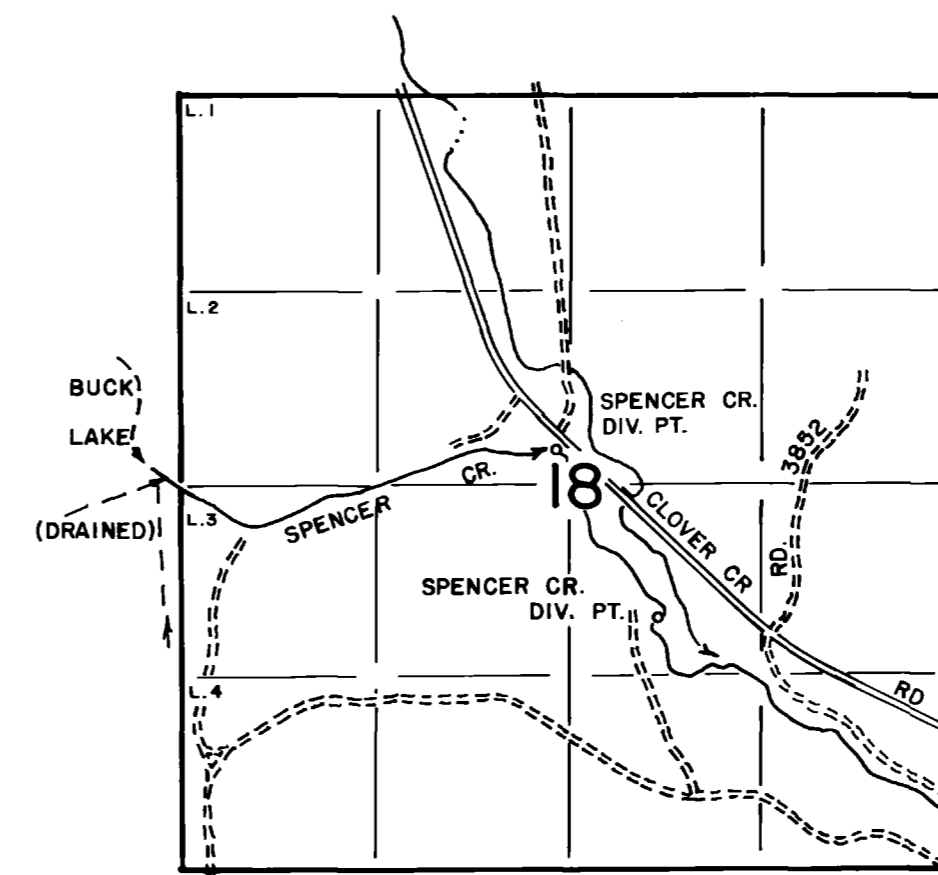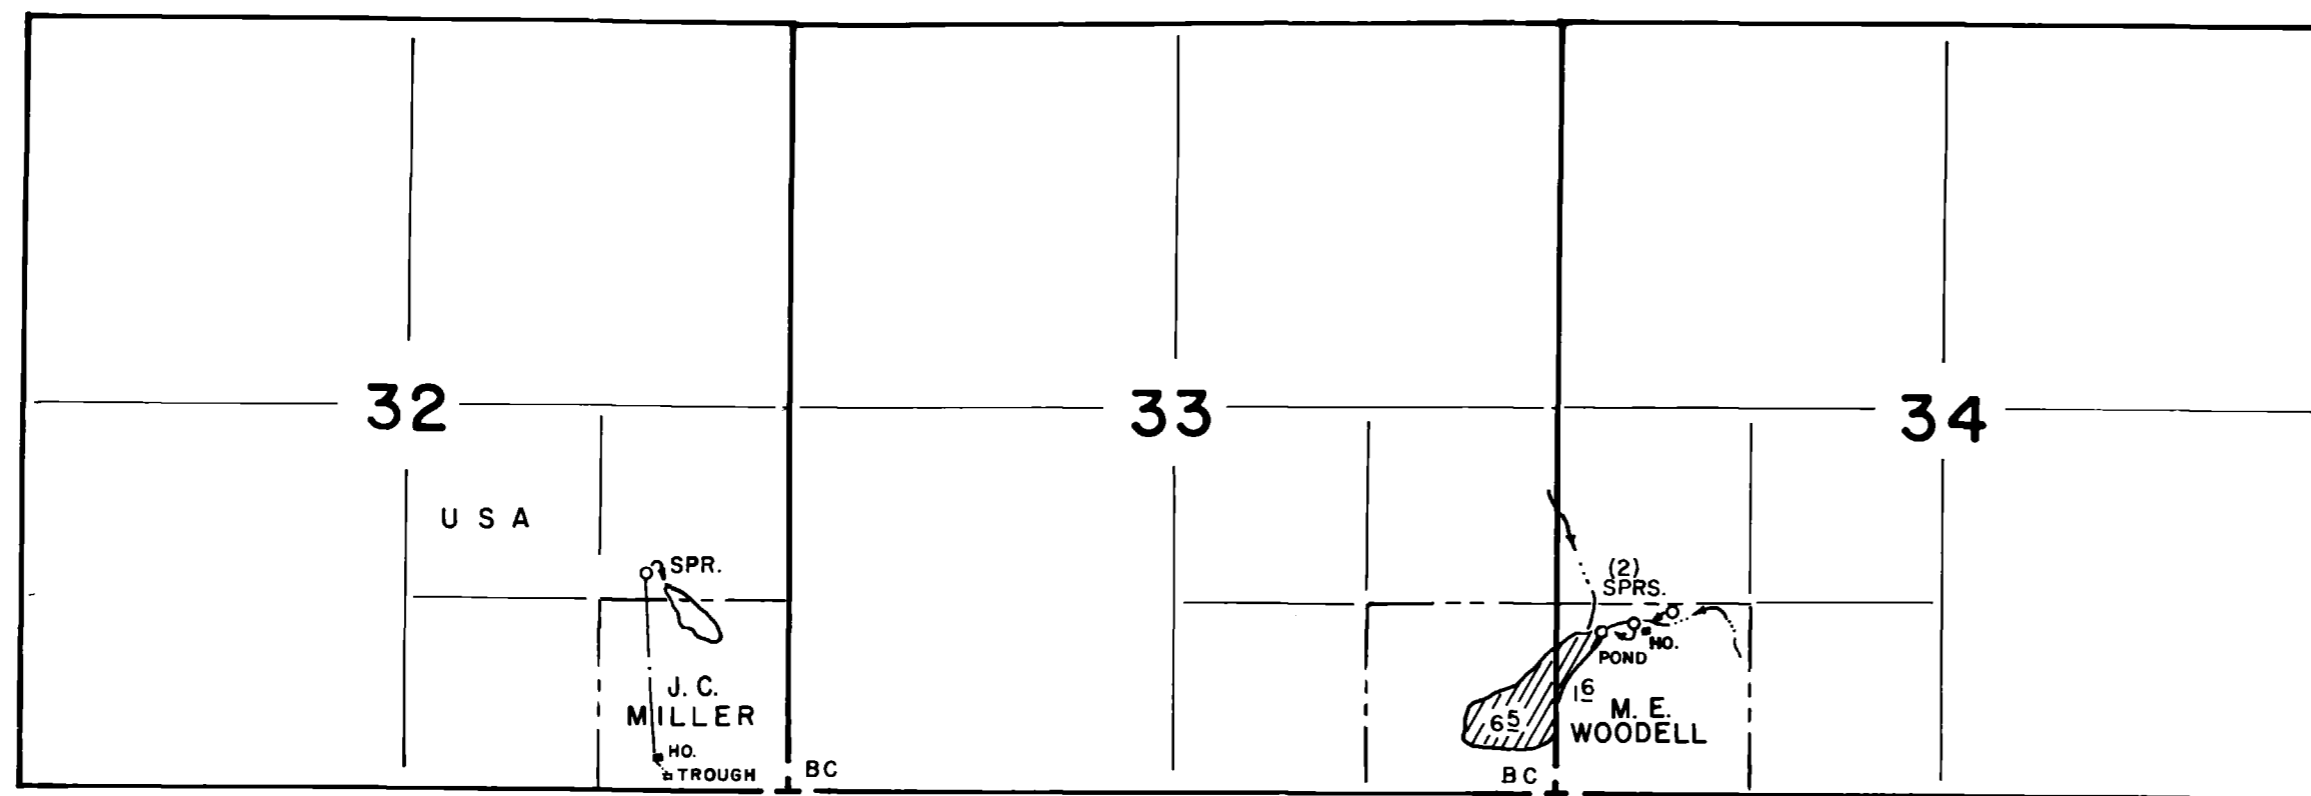

TOWNSHIP 40 SOUTH, RANGE 2 EAST, W.M.

