


Located within T2S R9E W.M.
Hood River County Oregon

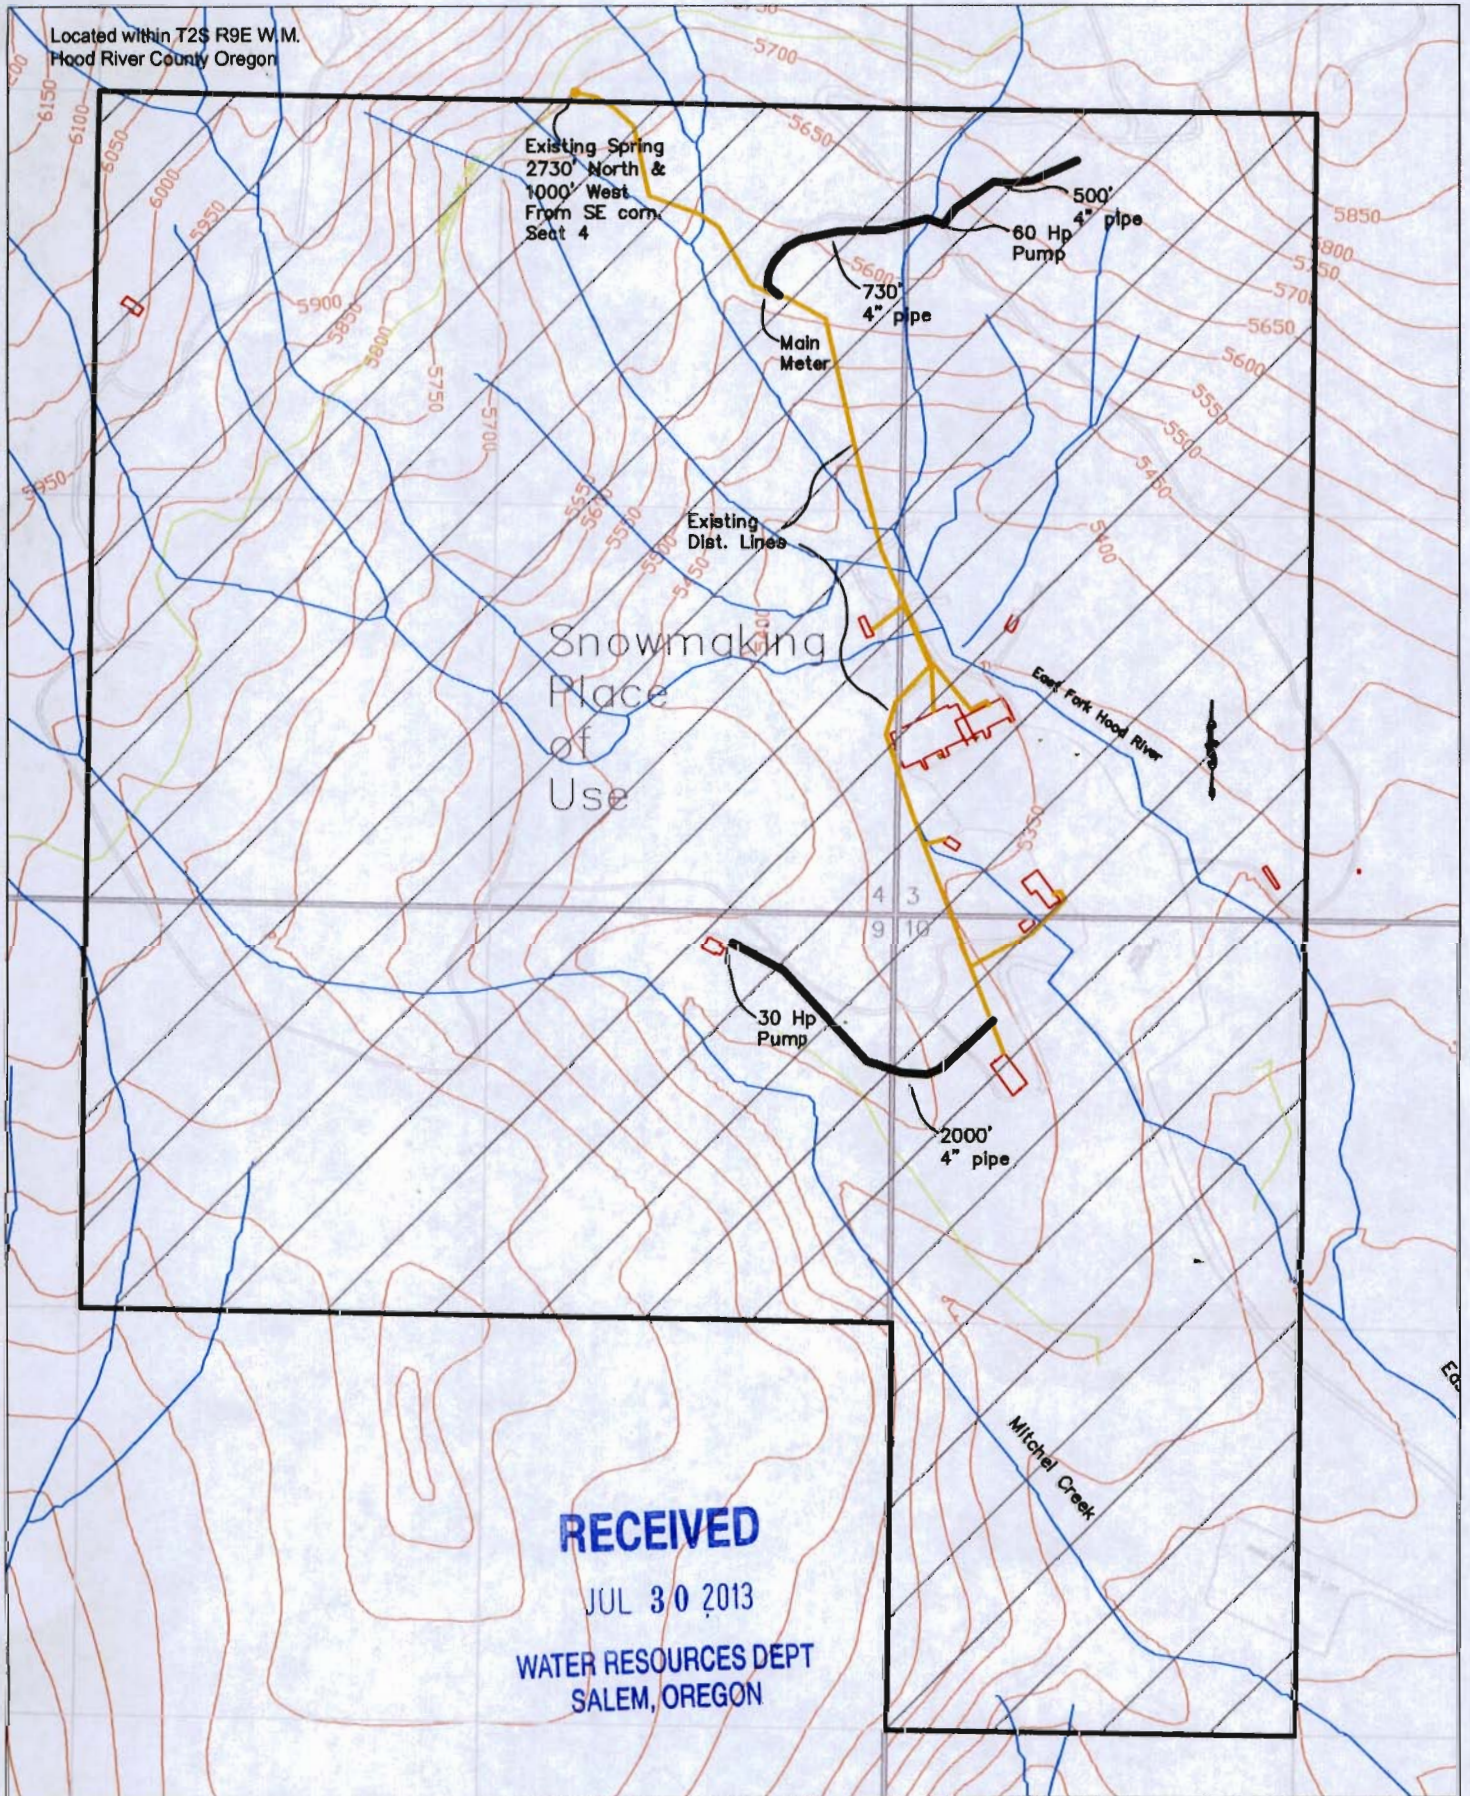

RECEIVED

JUL 30 2013

WATER RESOURCES DEPT
SALEM, OREGON