
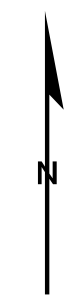


Hermiston Irrigation District Township 5 North Range 28 East, W. M.

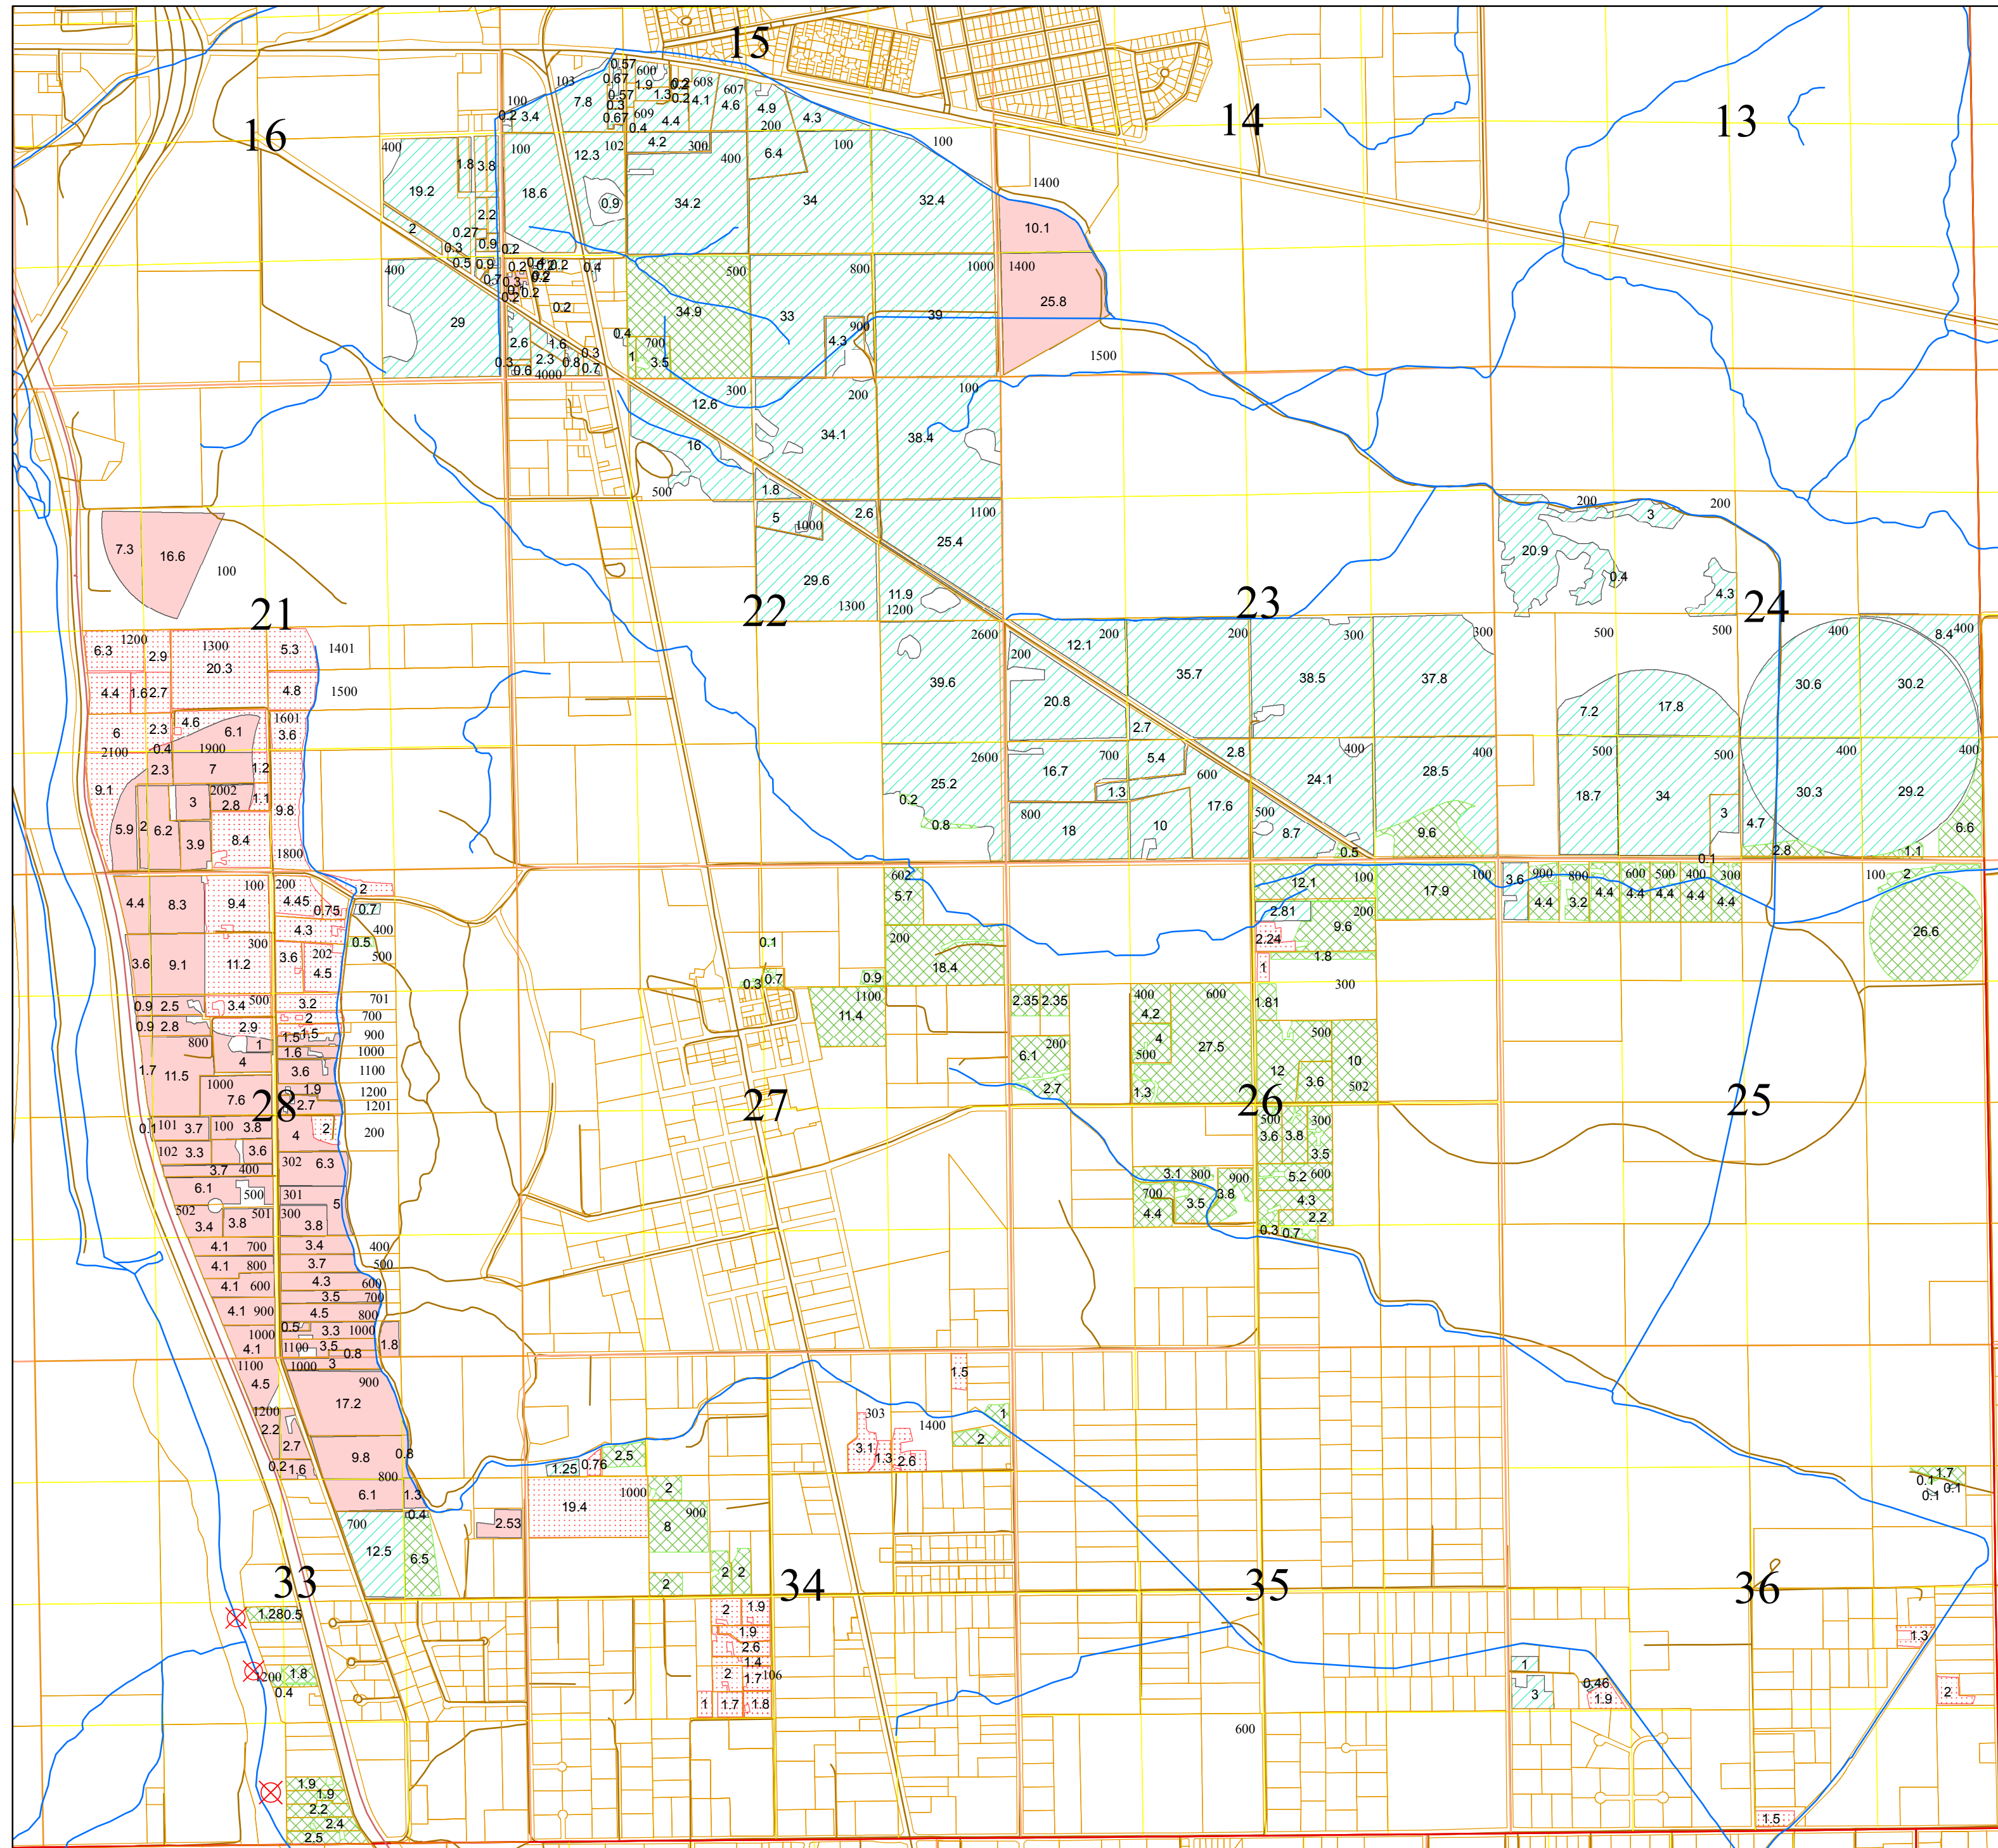

1 inch = 1320 feet

Final
August 2013

Legend

hd5n28e

USER_, DUTY

- HID-A, 3
- HID-A, 6
- HID-M, 3
- HID-M, 6

T-7550 POD 550 Feet North and 240 Feet West of S1/4 Corner, Section 33
 T-7684 POD 1980 Feet North and 2420 Feet East of the SW Corner. Section 33
 T-9743 POD 170 Feet South and 470 Feet West from the Center of Section 33

Mary S. Grainey, P.E., C.W.R.E.
for Oregon Water Resources Dept