


Application No. G 8476
 Permit No. G 7593

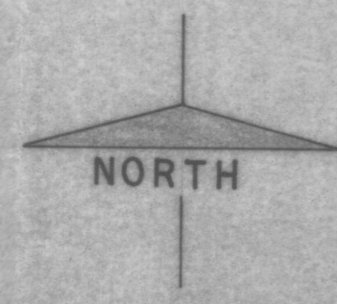


DESIGNED	DATE
CHECKED	NO.
APPROVED	REVISION
SCALE 1" = 400'	DATE 9-26-77
FILE 102-B	

KLEIN CONSULTING ENGINEERS
 CIVIL ENGINEERS - PLANNERS
 FOREST GROVE, OREGON

WATER RIGHT MAP
 TO ACCOMPANY AN APPLICATION FOR
 CITY OF BANKS, OREGON
 IN SECTIONS 29, 30, 31 & 32, T2N, R3W, WM, AND
 SECTIONS 25 & 36, T2N, R4W, WM,
 WASHINGTON COUNTY, OREGON

NOTE:
 SHADED AREAS
 THE CITY OF BANKS
 SERVICE AREA

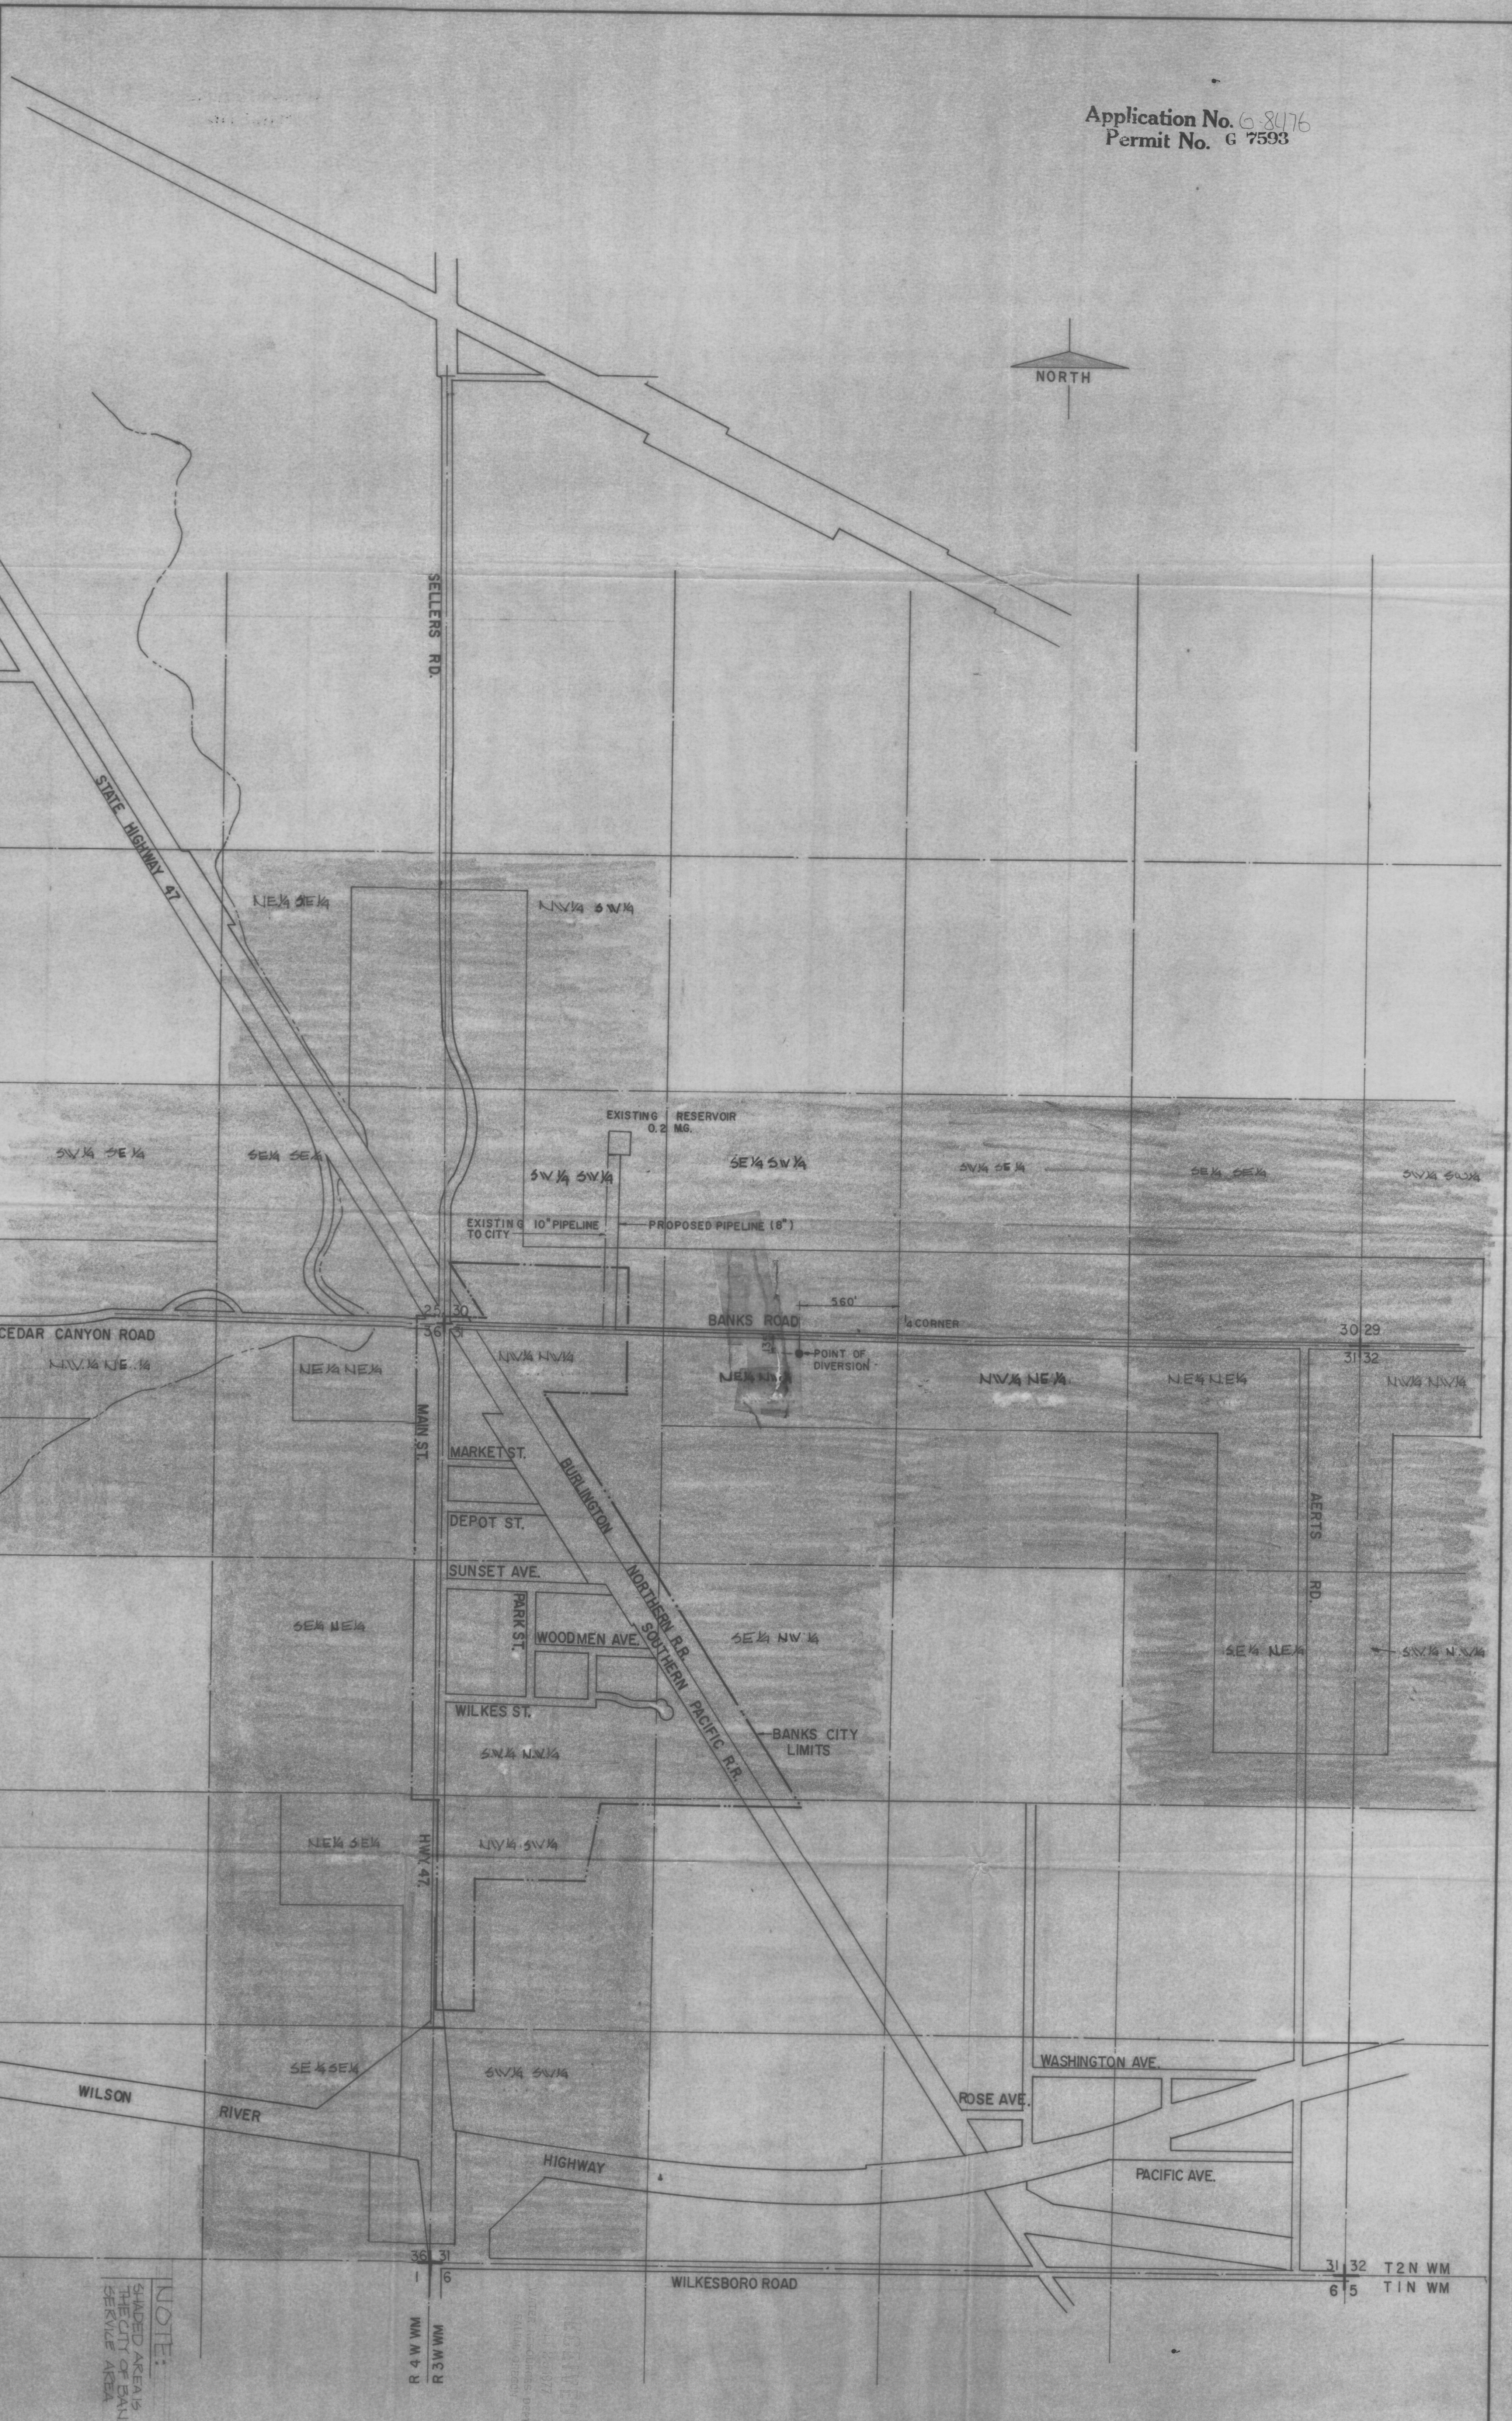

DATE: 9-26-77
 DRAWN BY: JCN
 CHECKED BY: JCN
 APPROVED BY: JCN