


POSP

Township 2 North, Range 3 West

POSP

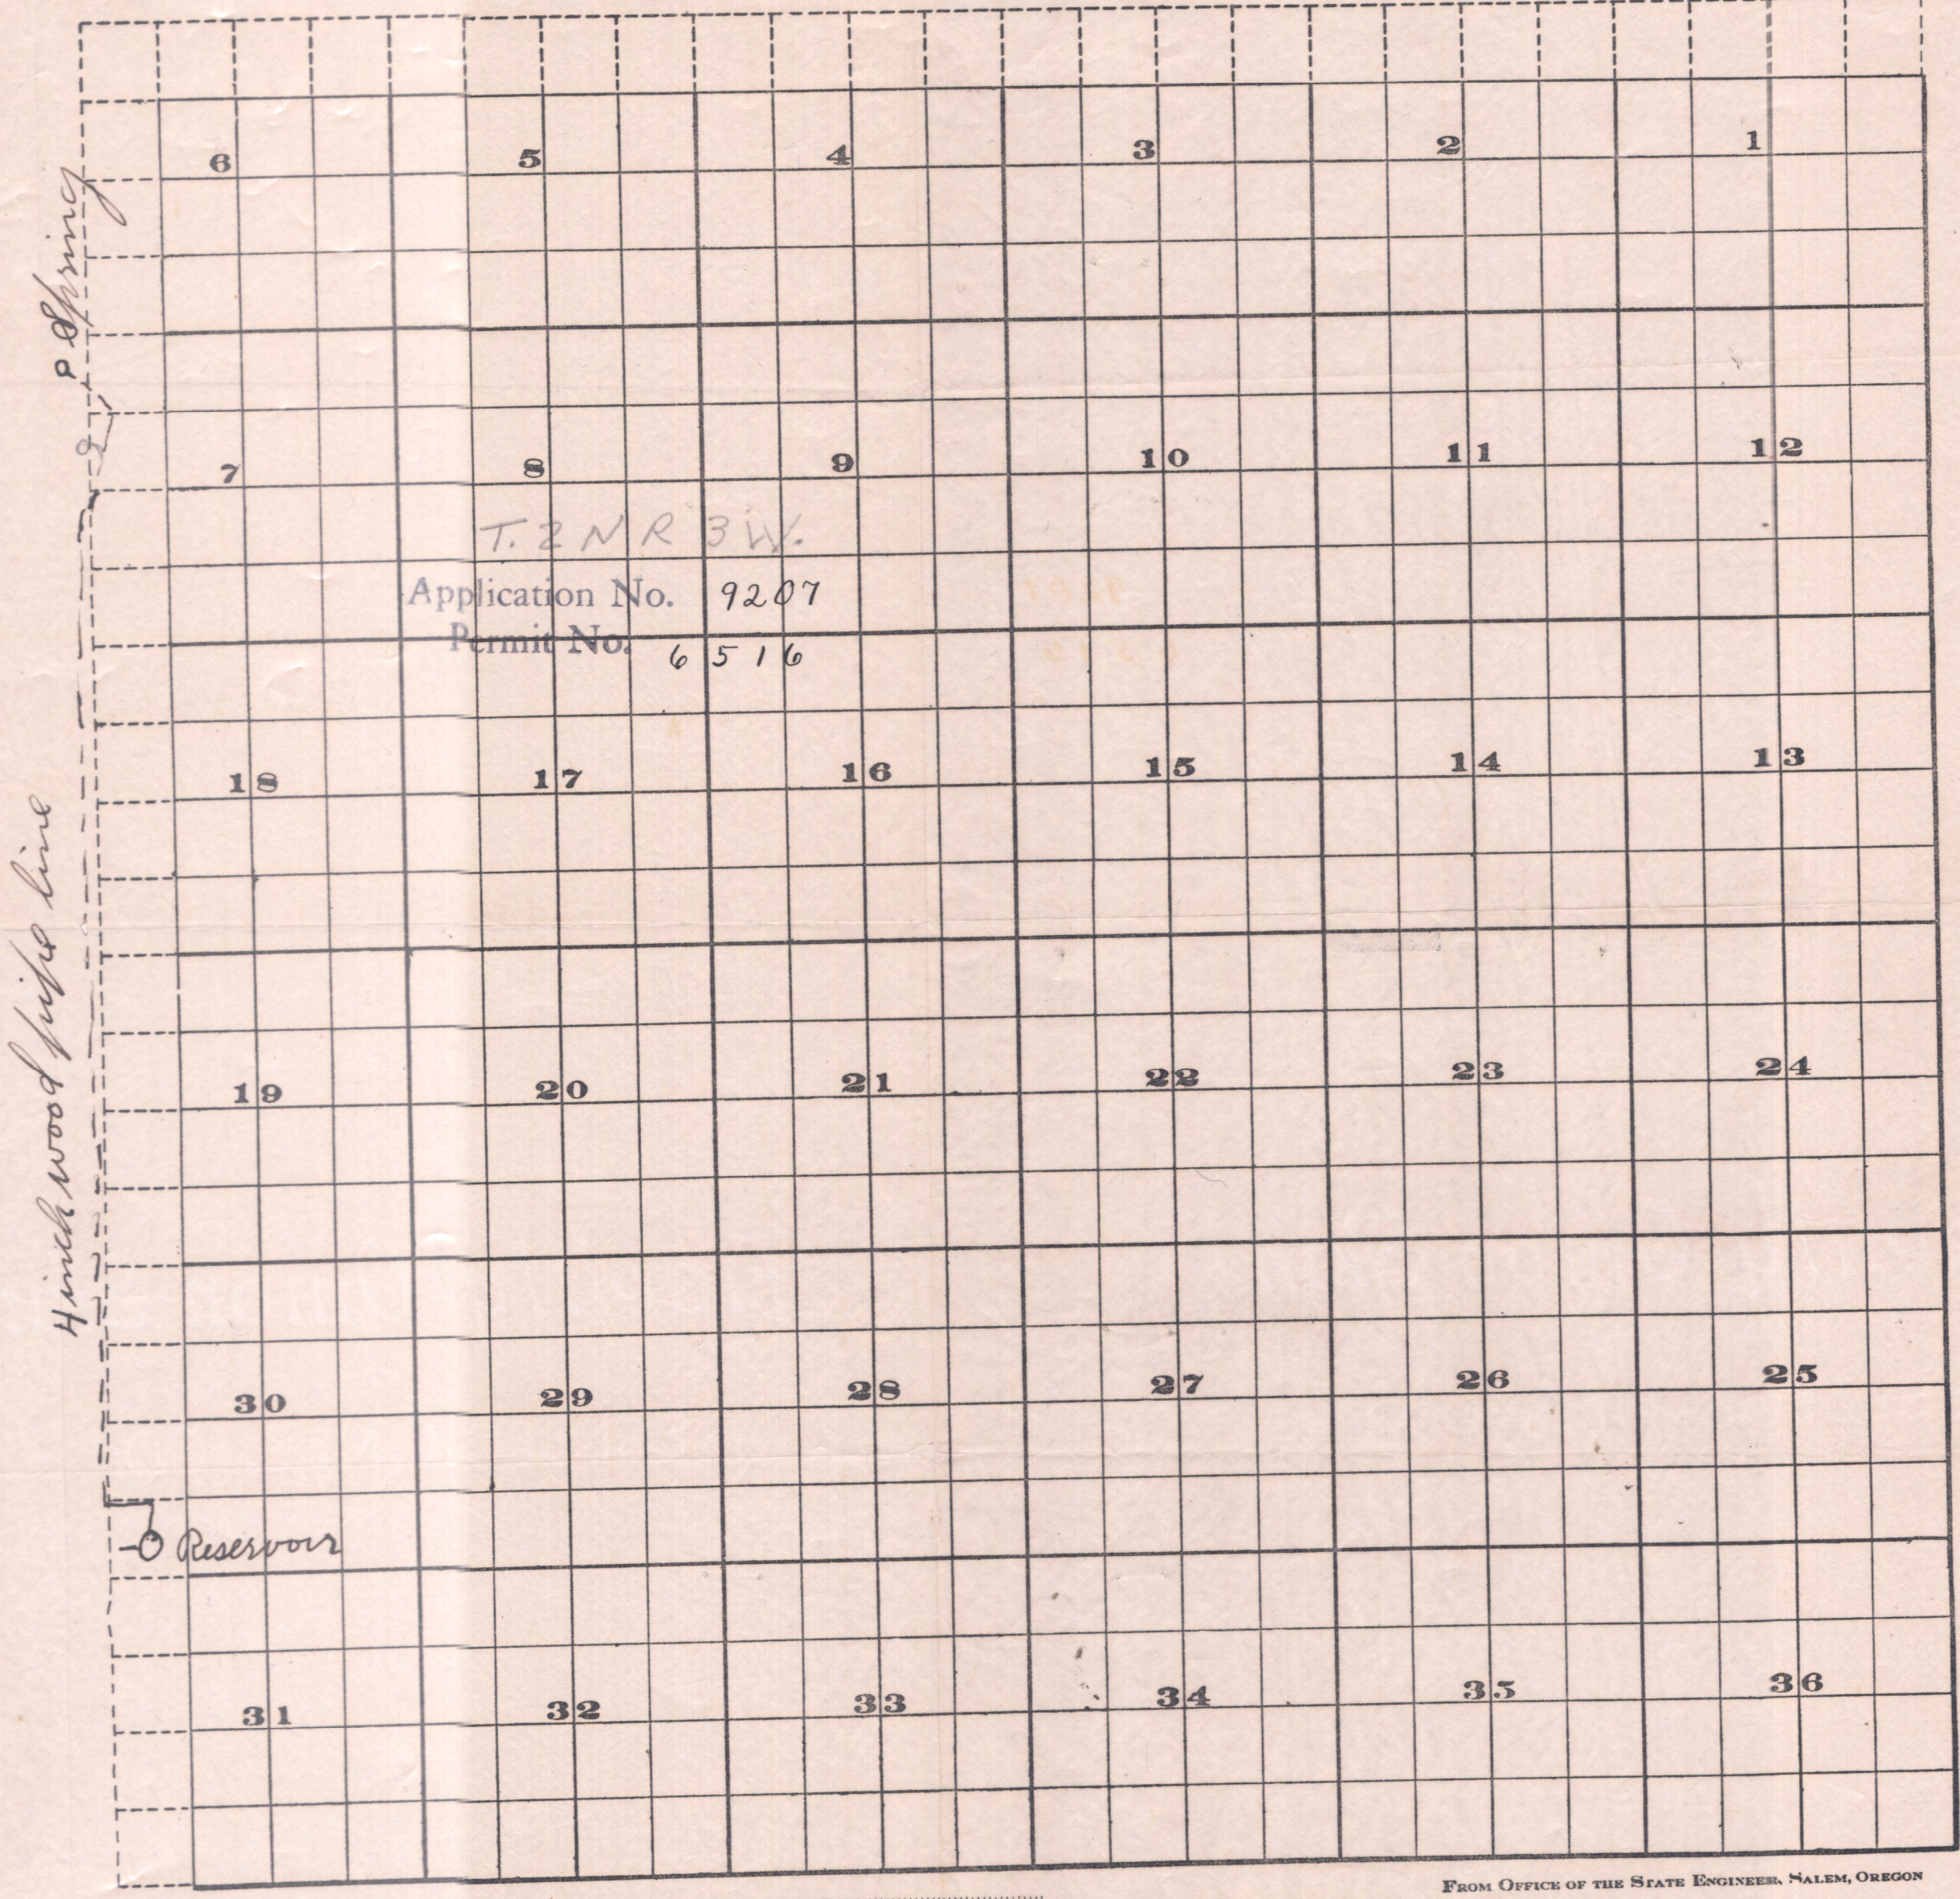

FROM OFFICE OF THE STATE ENGINEER, MALEM, OREGON

POSP

Hitch wood pipe line


p.d. spring

Reservoir

POSP

Township 2 North, Range 3 West

POSP

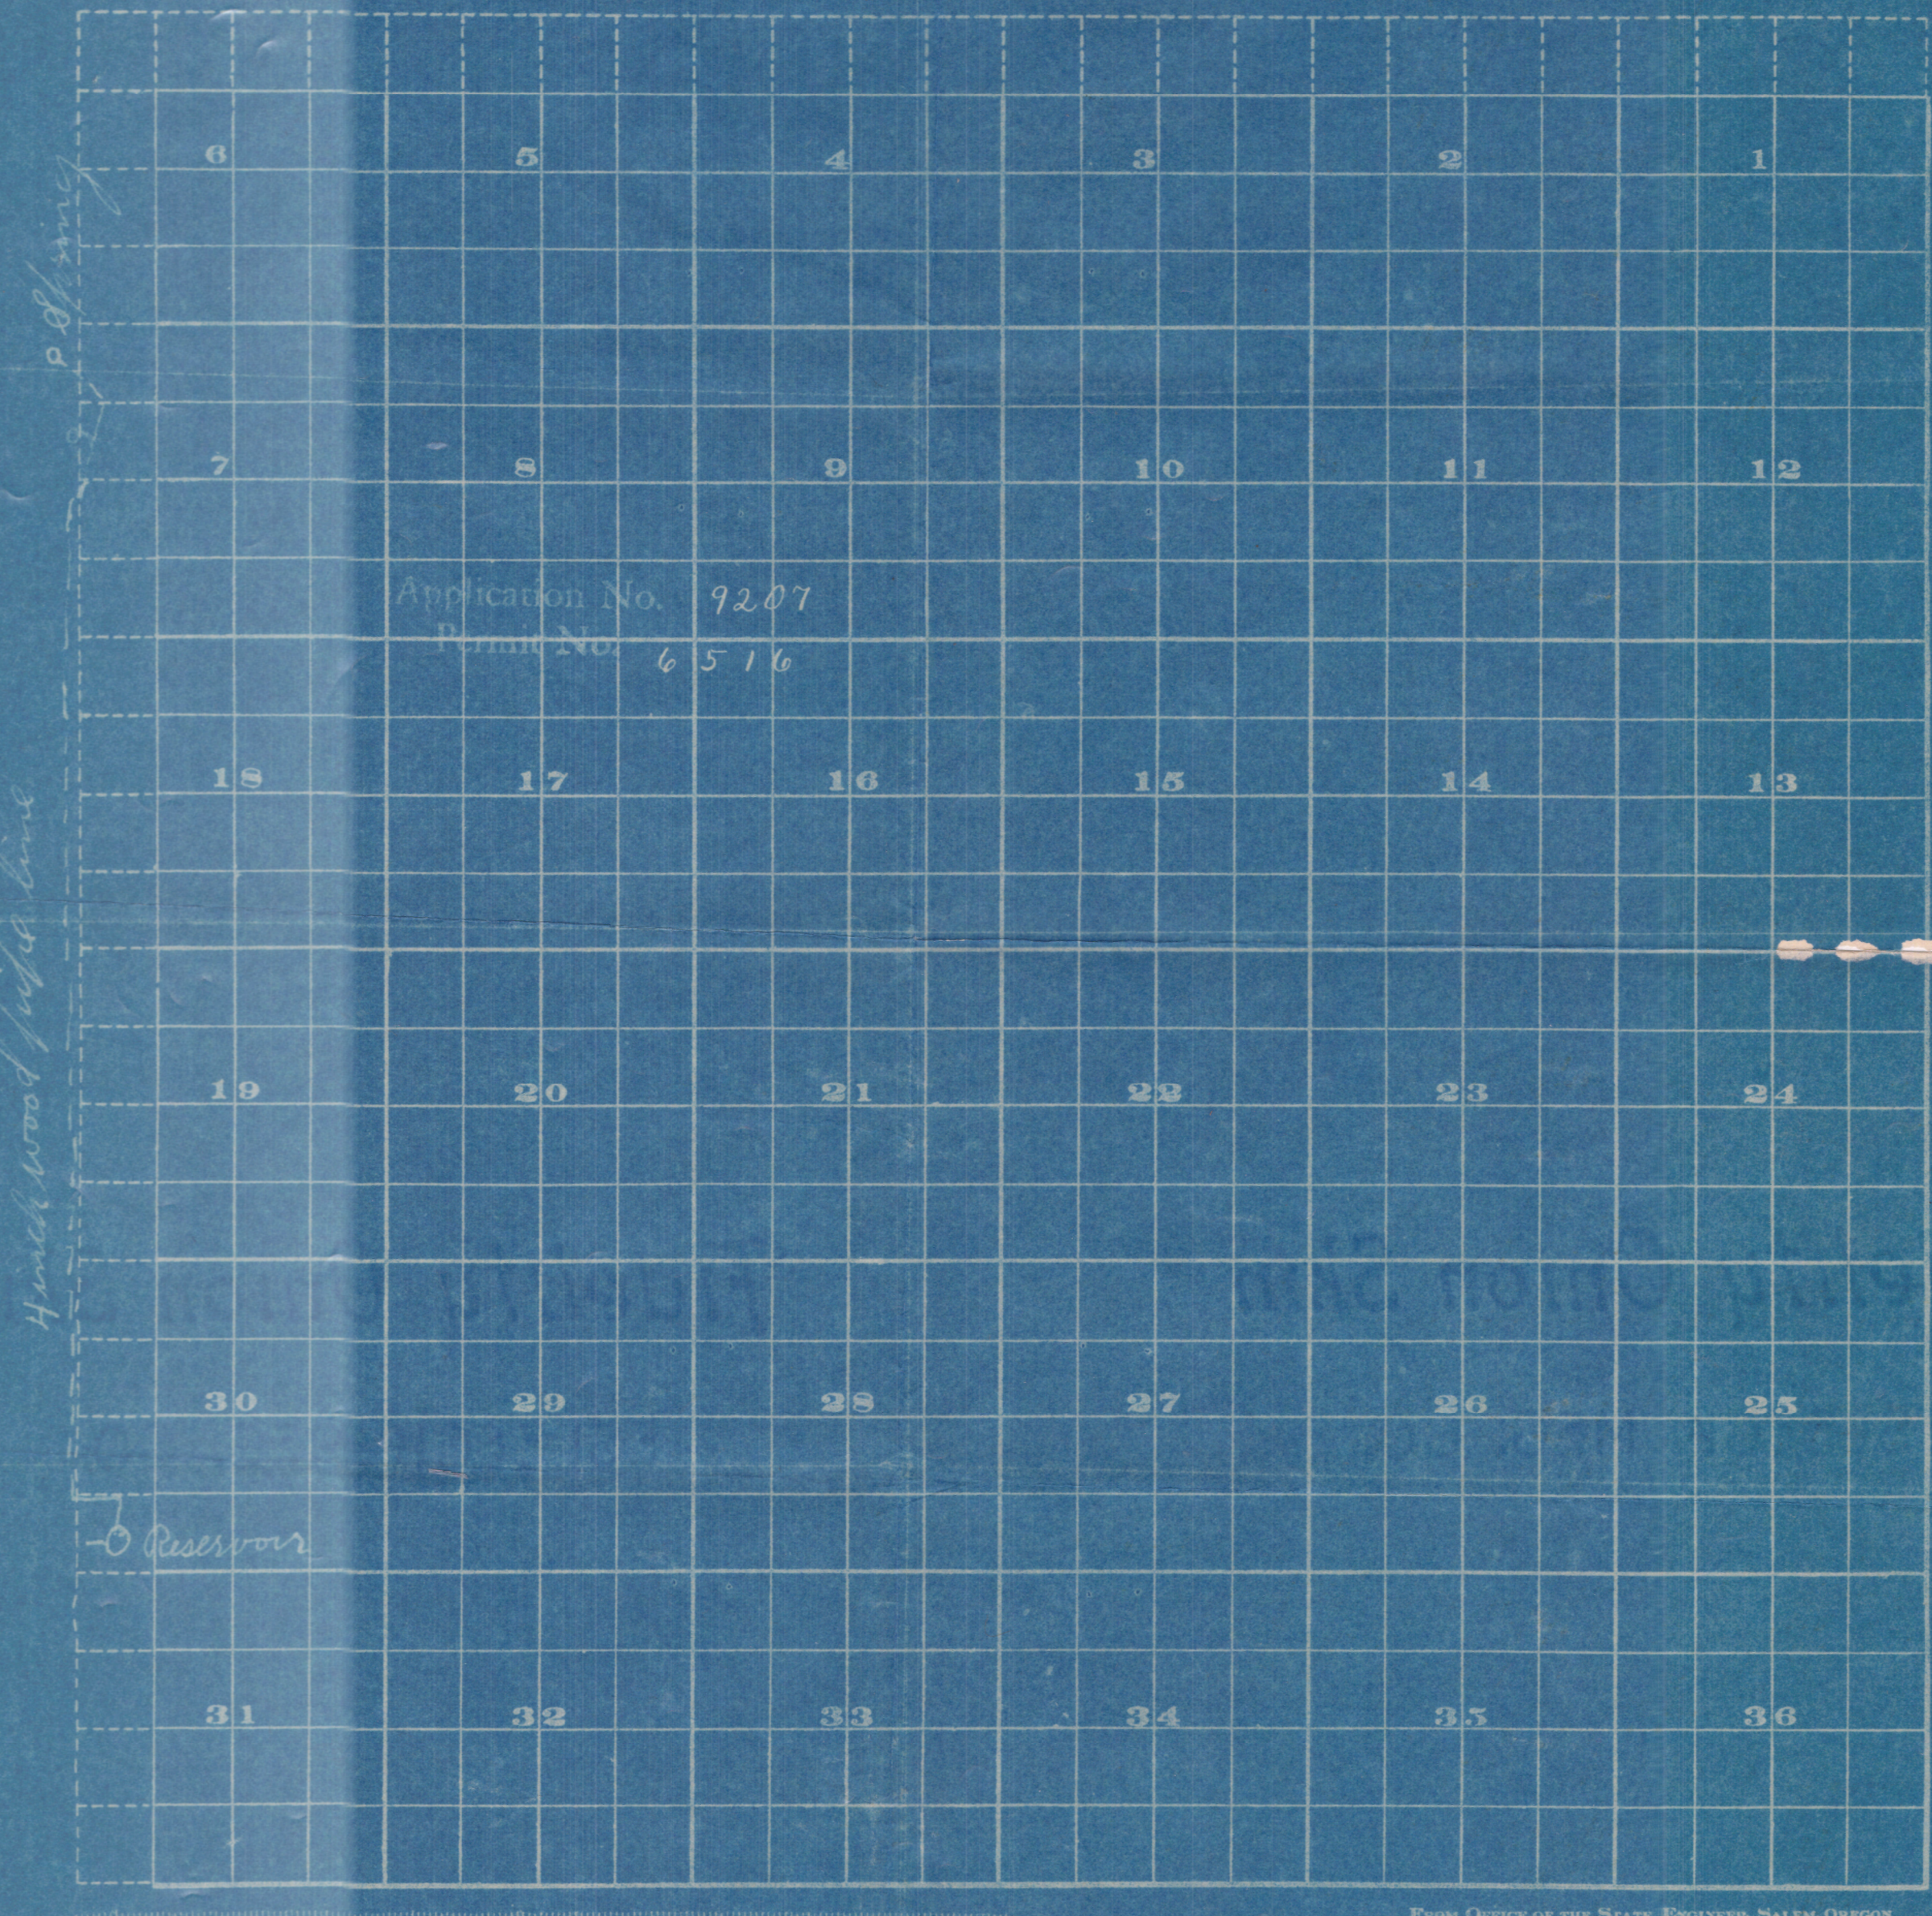

FROM OFFICE OF THE STATE ENGINEER, MALEM, OREGON

POSP

Hitch wood pipe line

p.d. spring

Reservoir