


T365.  
 R 21E.  
 W.M.  
 Scale - 8" = 1 mi.

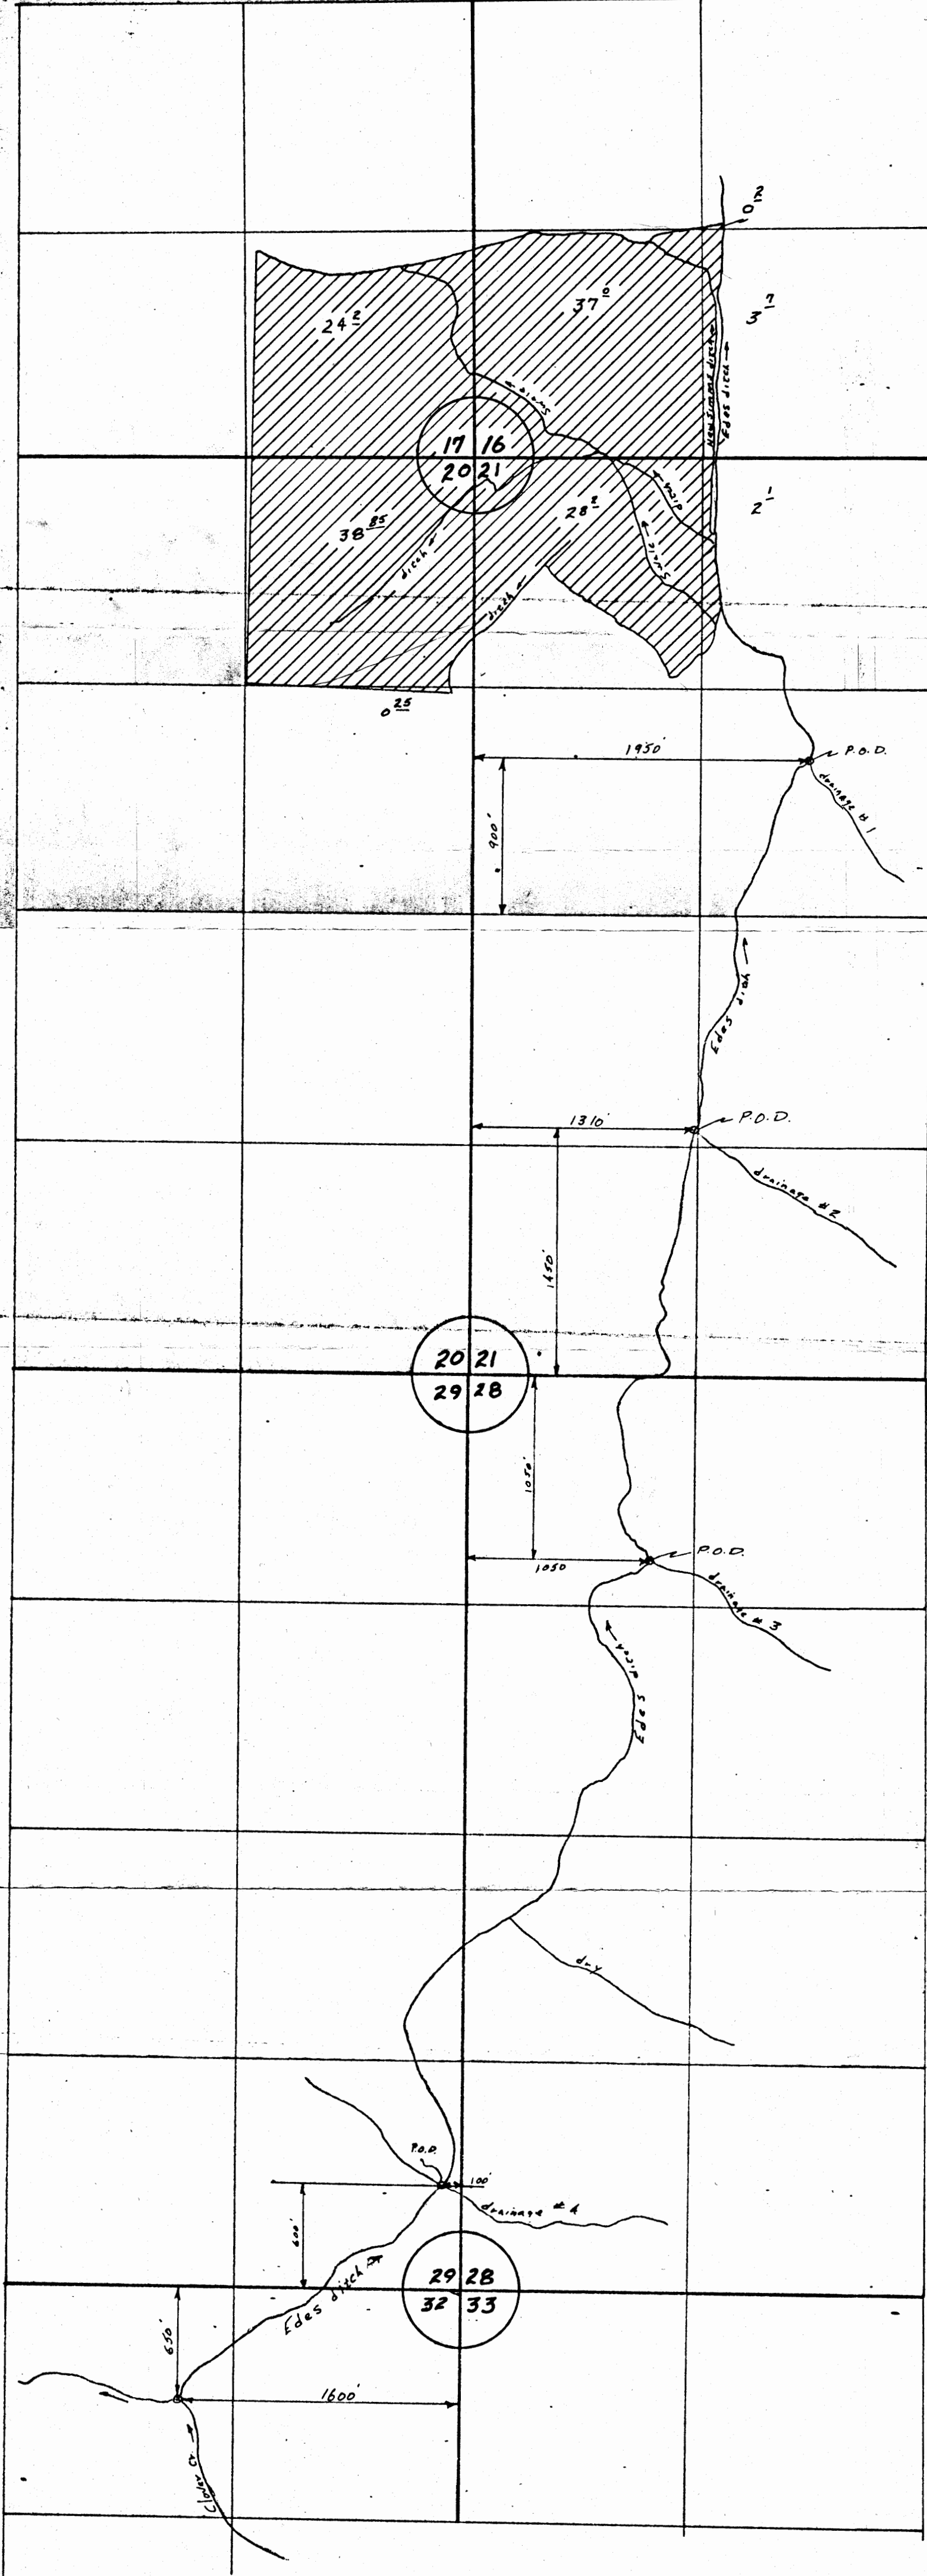

60716  
 46294

All information on this map furnished by Applicant  
 Applicant \_\_\_\_\_




T36S.

R21E.

W.M.

Scale - 8" = 1 mi.

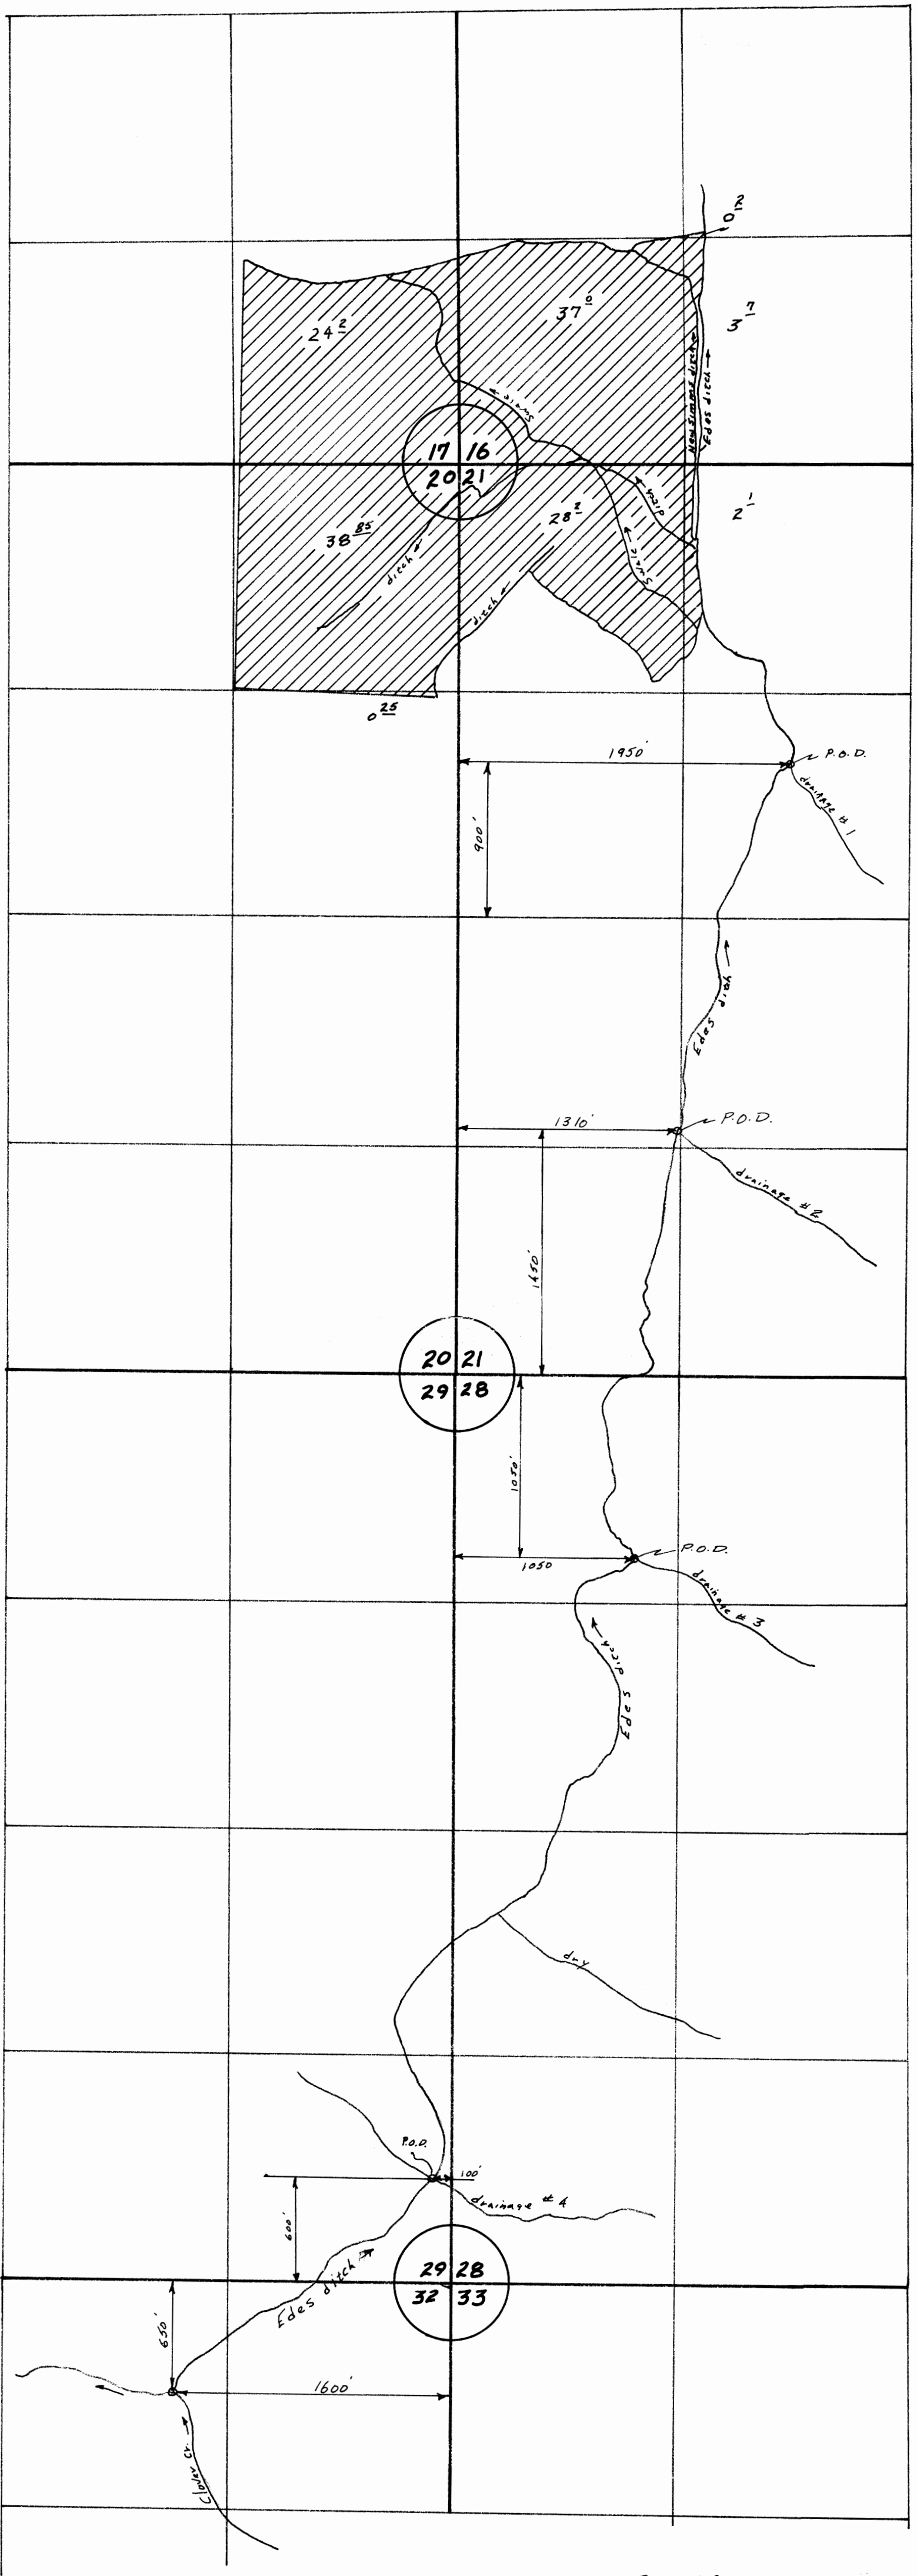

60716  
46294