


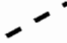
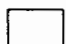








APPLICATION MAP FOR A PERMIT TO USE GROUNDWATER FOR RUSTIN SMITH

LEGEND:

- | | | | | |
|--|--|---|------------------------------|---|
|  | TAX LOT BOUNDARY |  | REFERENCE CORNER | REFERENCE CORNER:
LOCATED AT THE SE CORNER OF SECTION 16,
TOWNSHIP 8 SOUTH, RANGE 40 EAST, W.M. |
|  | SECTION BOUNDARY |  | DITCHES | |
|  | QUARTER/QUARTER |  | LOCATION OF [PROPOSED] WELLS | BAKER COUNTY TAX LOTS 101, 300, 3200 & 3300 |
|  | LANDS WITH PRIMARY WATER RIGHTS UNDER CERTIFICATE 73576, REQUESTING SUPPLEMENTAL RIGHTS FROM PROPOSED NEW WELLS #1, #2, #3 & #4. | | | |
|  | LANDS WITH PRIMARY WATER RIGHTS UNDER CERTIFICATE 4379, REQUESTING SUPPLEMENTAL RIGHTS FROM PROPOSED NEW WELLS #1, #2, #3 & #4. | | | |
|  | LANDS WITH PRIMARY WATER RIGHTS UNDER CERTIFICATE 4145, REQUESTING SUPPLEMENTAL RIGHTS FROM PROPOSED NEW WELLS #1, #2, #3 & #4. | | | |
|  | LANDS WITH PRIMARY WATER RIGHTS UNDER CERTIFICATE 73570, REQUESTING SUPPLEMENTAL RIGHTS FROM PROPOSED NEW WELLS #1, #2, #3 & #4. | | | |
|  | LANDS REQUESTING PRIMARY RIGHTS FROM PROPOSED NEW WELLS #1, #2, #3 & #4. | | | |

PROPOSED WELL LOCATIONS:

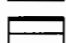WELL #1: LOCATED WITHIN A 100-FT RADIUS OF APPROXIMATELY 50 FEET NORTH & 150 FEET WEST OF THESE CORNER OF SECTION 16, T. 8S., R. 40E., W.M.


WELL #2: LOCATED WITHIN A 100-FT RADIUS OF APPROXIMATELY 85 FEET NORTH & 1,100 FEET WEST OF THE SE CORNER OF SECTION 16, T. 8S., R. 40E., W.M.

WELL #3: LOCATED WITHIN A 100-FT RADIUS OF APPROXIMATELY 2,615 FEET NORTH & 230 FEET WEST OF THE SE CORNER OF SECTION 16, T. 8S., R. 40E., W.M.

WELL #4: LOCATED WITHIN A 100-FT RADIUS OF APPROXIMATELY 120 FEET SOUTH & 80 FEET WEST OF THE SE CORNER OF SECTION 16, T. 8S., R. 40E., W.M.

WELL #5: LOCATED WITHIN A 100-FT RADIUS OF APPROXIMATELY 5,215 FEET NORTH & 80 FEET EAST OF THE SE CORNER OF SECTION 16, T. 8S., R. 40E., W.M.

1 INCH = 1,320 FEET

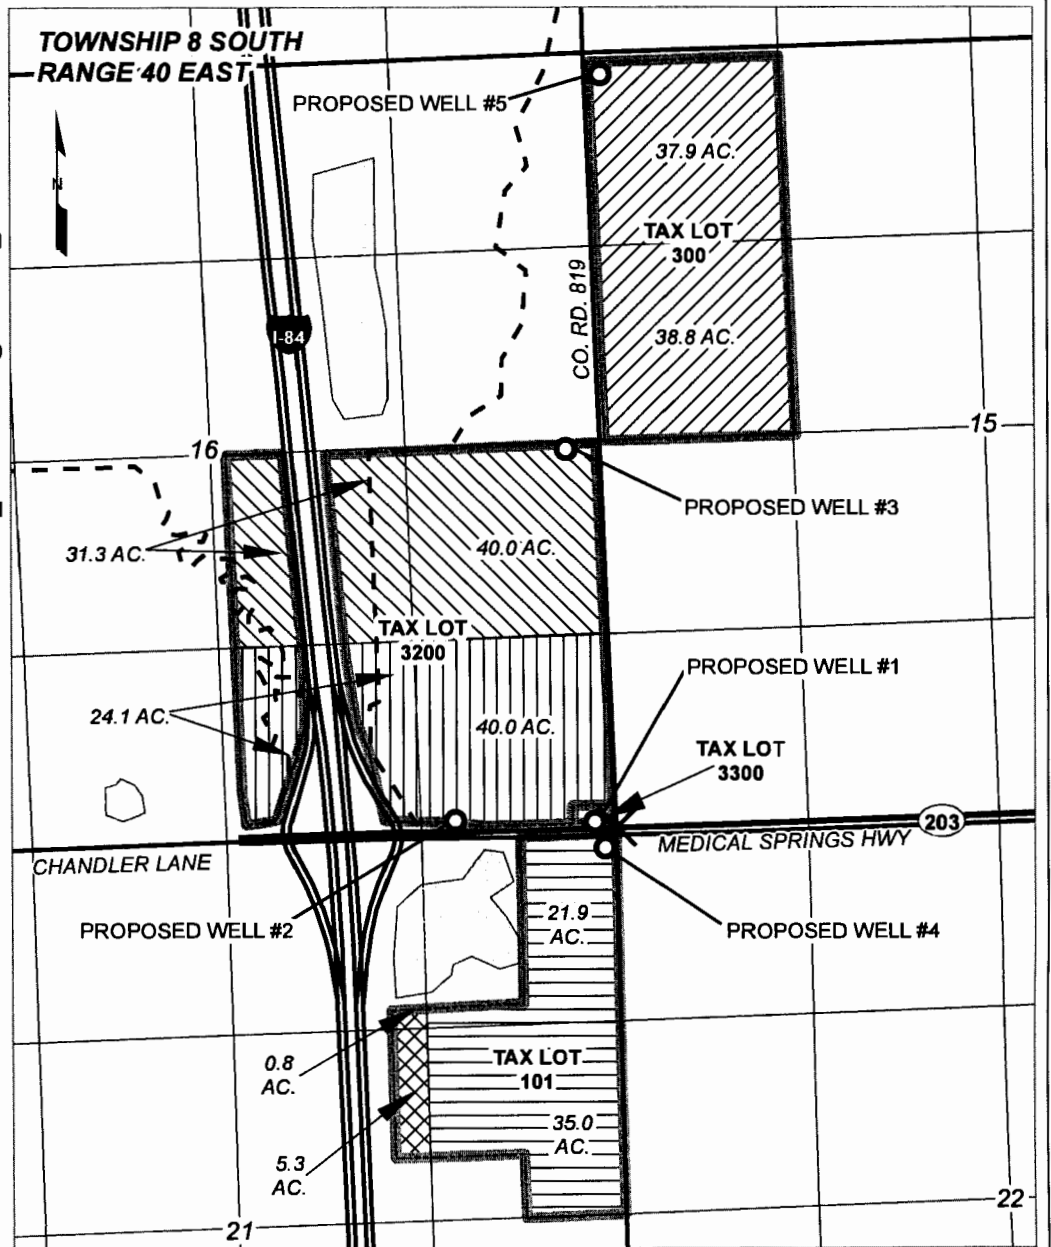

RECEIVED BY OWRD

MAR 17 2014

SALEM, OR

APPLICATION NO. _____

PERMIT NUMBER _____

PREPARATION OF THIS MAP IS FOR THE PURPOSE OF IDENTIFYING THE LOCATION OF THE WATER RIGHT ONLY. THERE IS NO INTENT TO PROVIDE DIMENSIONS OR LOCATIONS OF PROPERTY OWNERSHIP LINES.

3/12/2014

G-17802