

This map is not intended to provide legal dimensions or locations of property ownership lines.

T17S R3W, W.M.

Application S-



In the name of  
**Oak Park Farms, Inc.**

Prepared by  
**Walter L. Trimmer**  
CWRE #332  
*Trimmer Engineering Inc.*  
3924 NW Walunt Place  
Corvallis, OR 97330  
541-754-2819

Scale 1" = 1320'

March 3, 2014  
Layout: POD  
File: MuddyCrks.dwg  
Based on USGS Coburg Quad

DWG 2 of 2

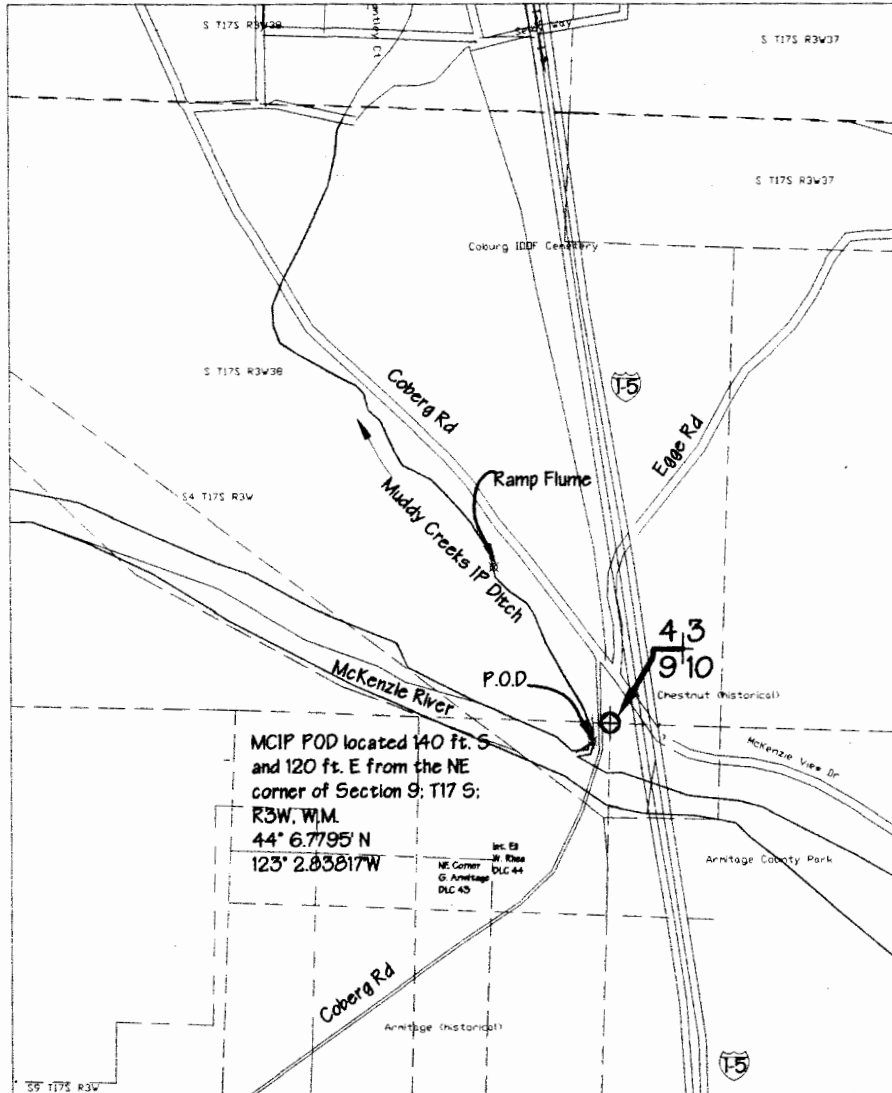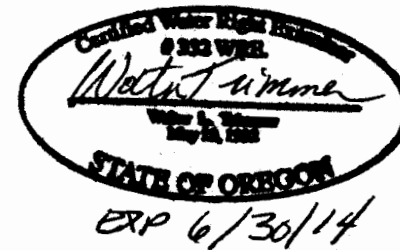

2928-S

RECEIVED BY OWRD

APR 03 2014


SALEM, OR

This map is not intended to provide legal dimensions or locations of property ownership lines.


T12S R4W, W.M.

Application S-

In the name of  
Oak Park Farms, Inc.

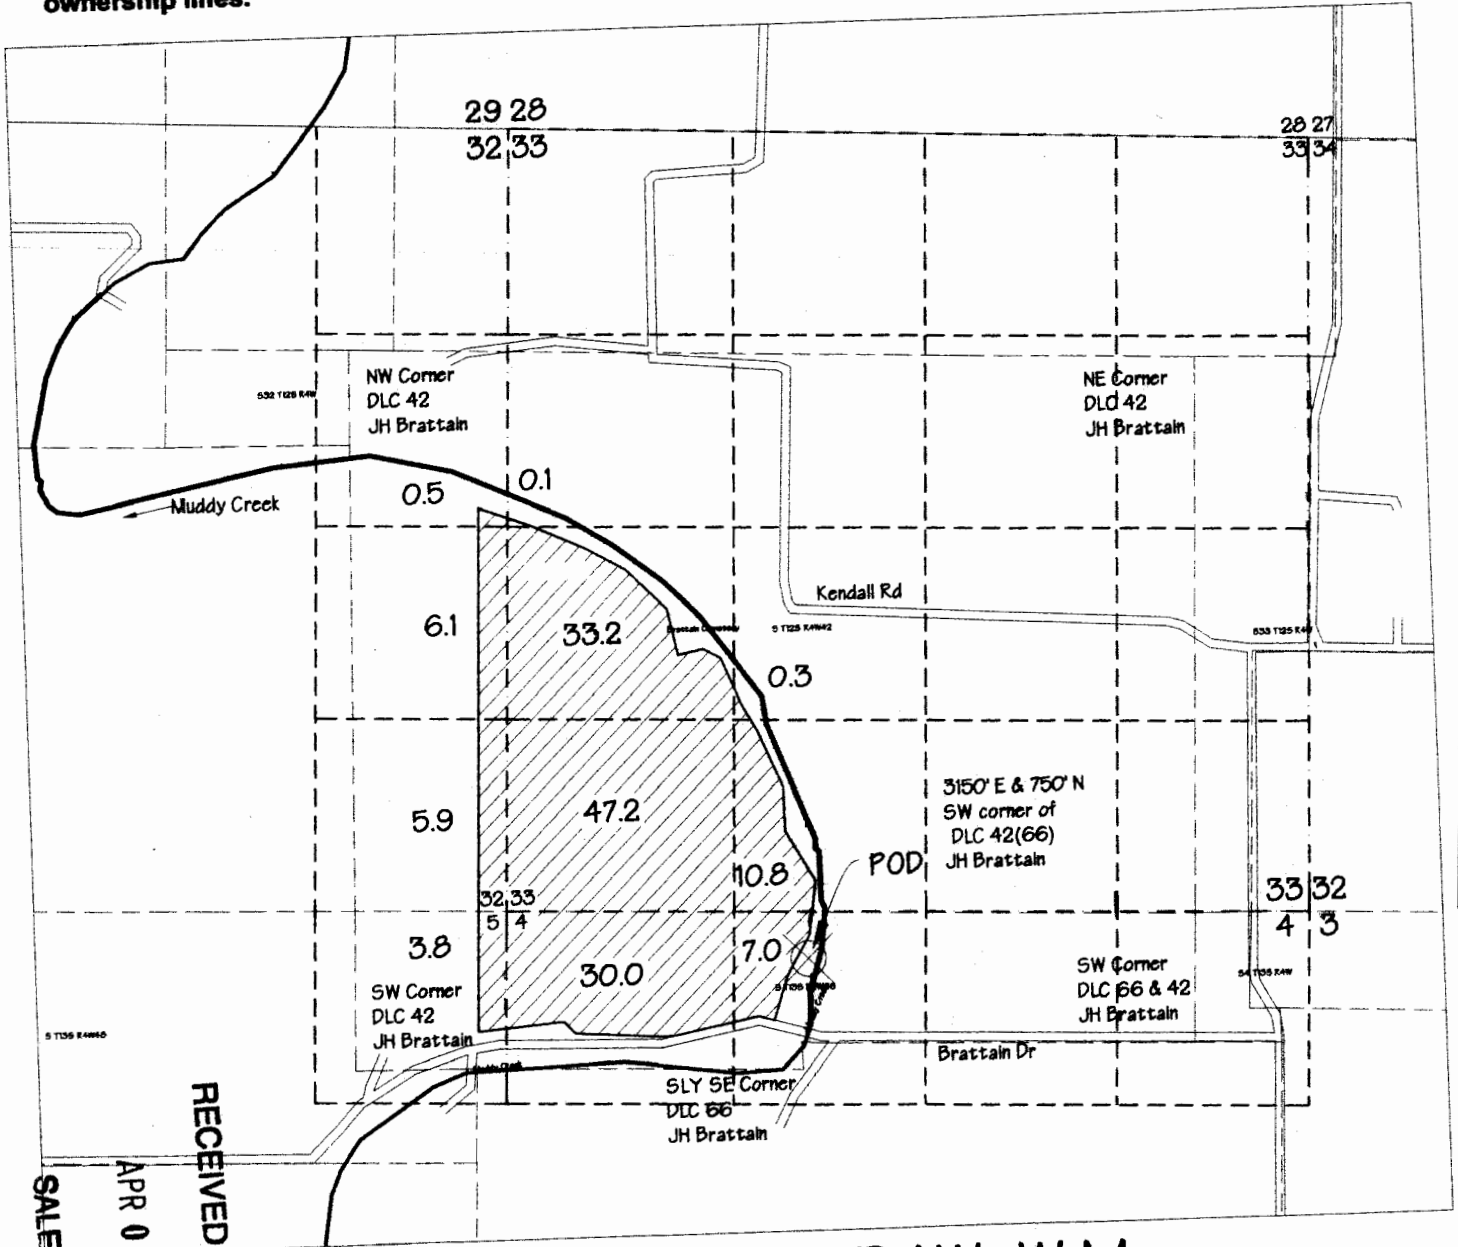

Irrigation

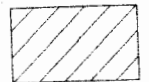


Prepared by  
**Walter L. Trimmer**  
**CWRE #332**  
*Trimmer Engineering Inc.*  
3924 NW Walunt Place  
Corvallis, OR 97330  
541-754-2819

Scale 1" = 1320'

April 1, 2014  
Layout: Oak Park Farms  
File: MuddyCrks.dwg  
Based on USGS Peoria Quad

DWG 1 of 2

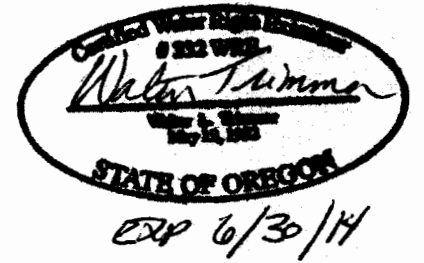

T13S R4W, W.M.

RECEIVED BY OWRD  
APR 03 2014  
SALEM, OR

S-87969