


Application Map for
William and Margaret Chapin
T.24S. R.7W. W.M.
Douglas County
Scale: 1" = 500'

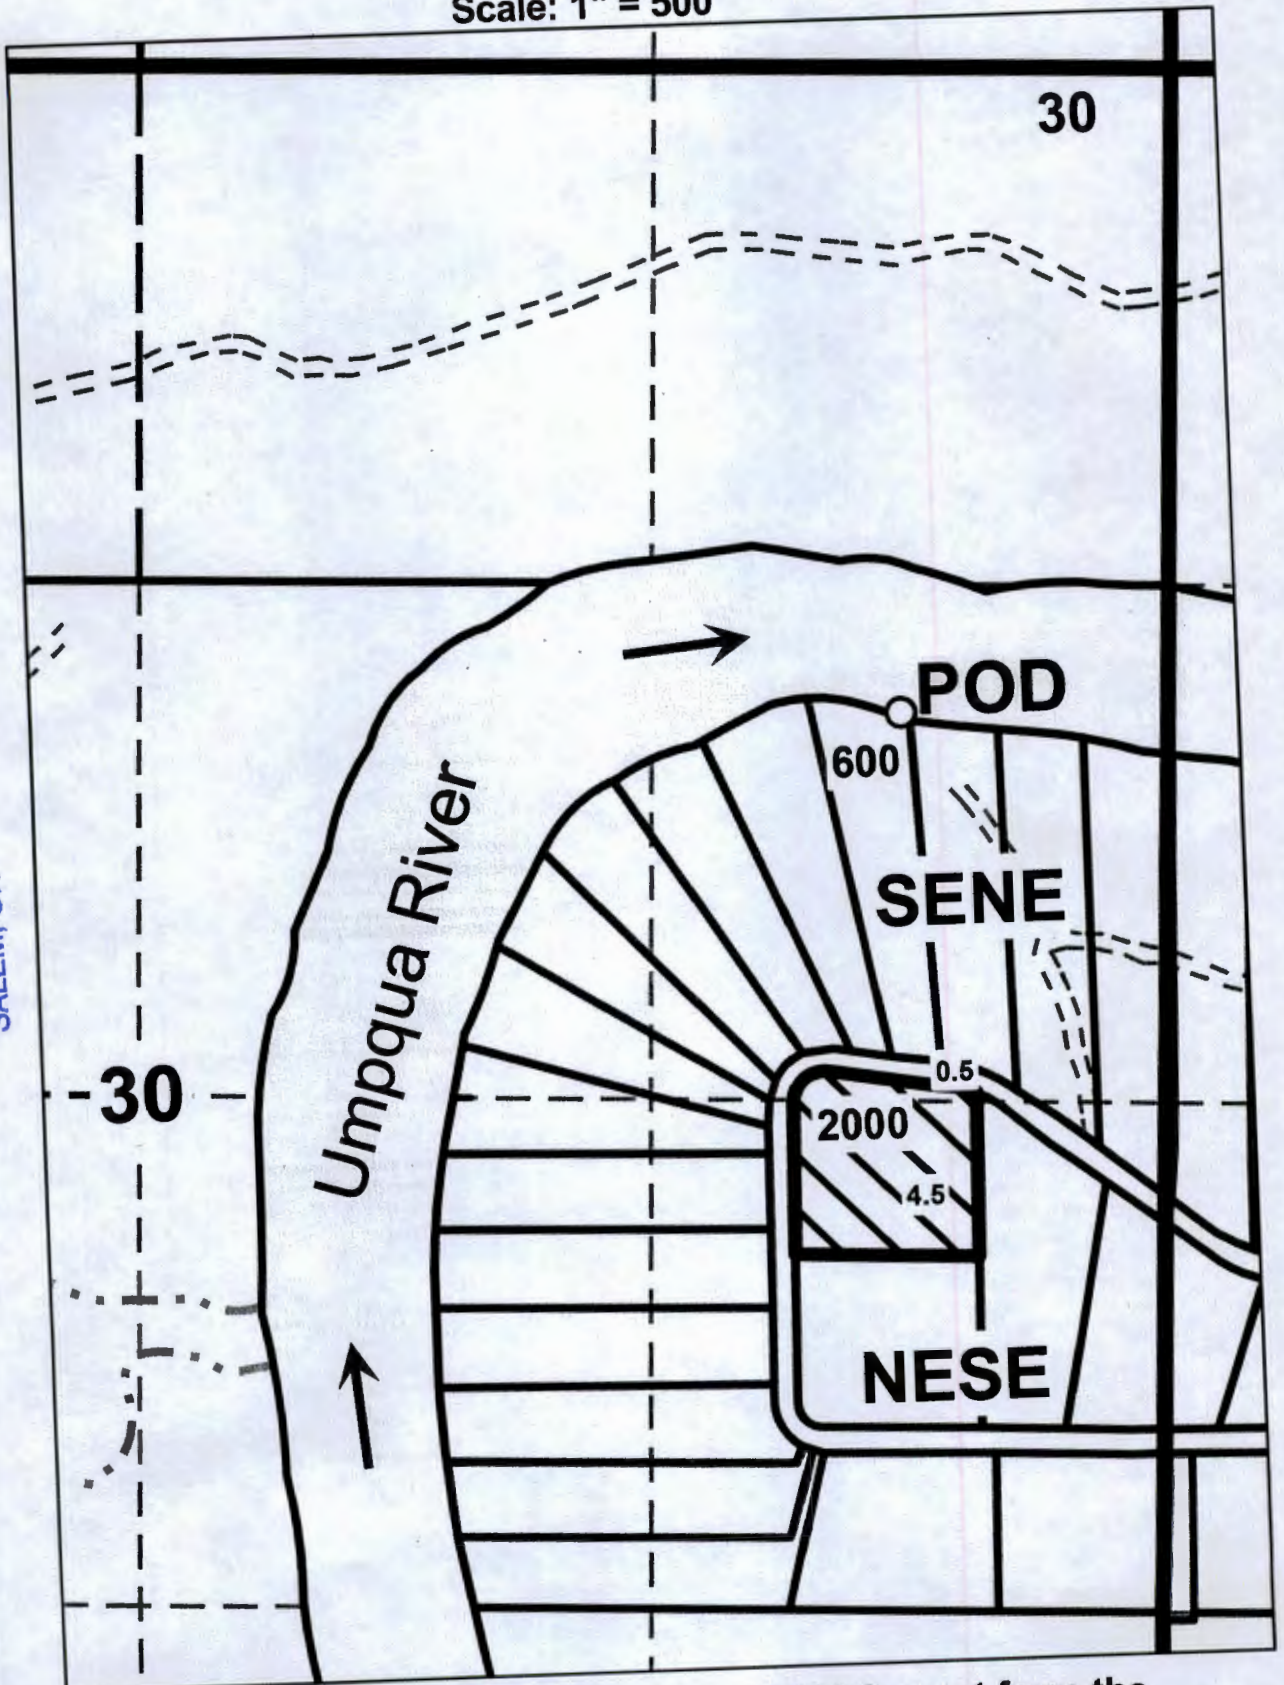


RECEIVED BY OWRD
JUN 20 2014
SALEM, OR

Point of Diversion is 1700 ft. south and 680 ft. west from the
NE Corner of Section 30.

5-87980

Application Map for
William and Margaret Chapin
T.24S. R.7W. W.M.
Douglas County
Scale: 1" = 500'

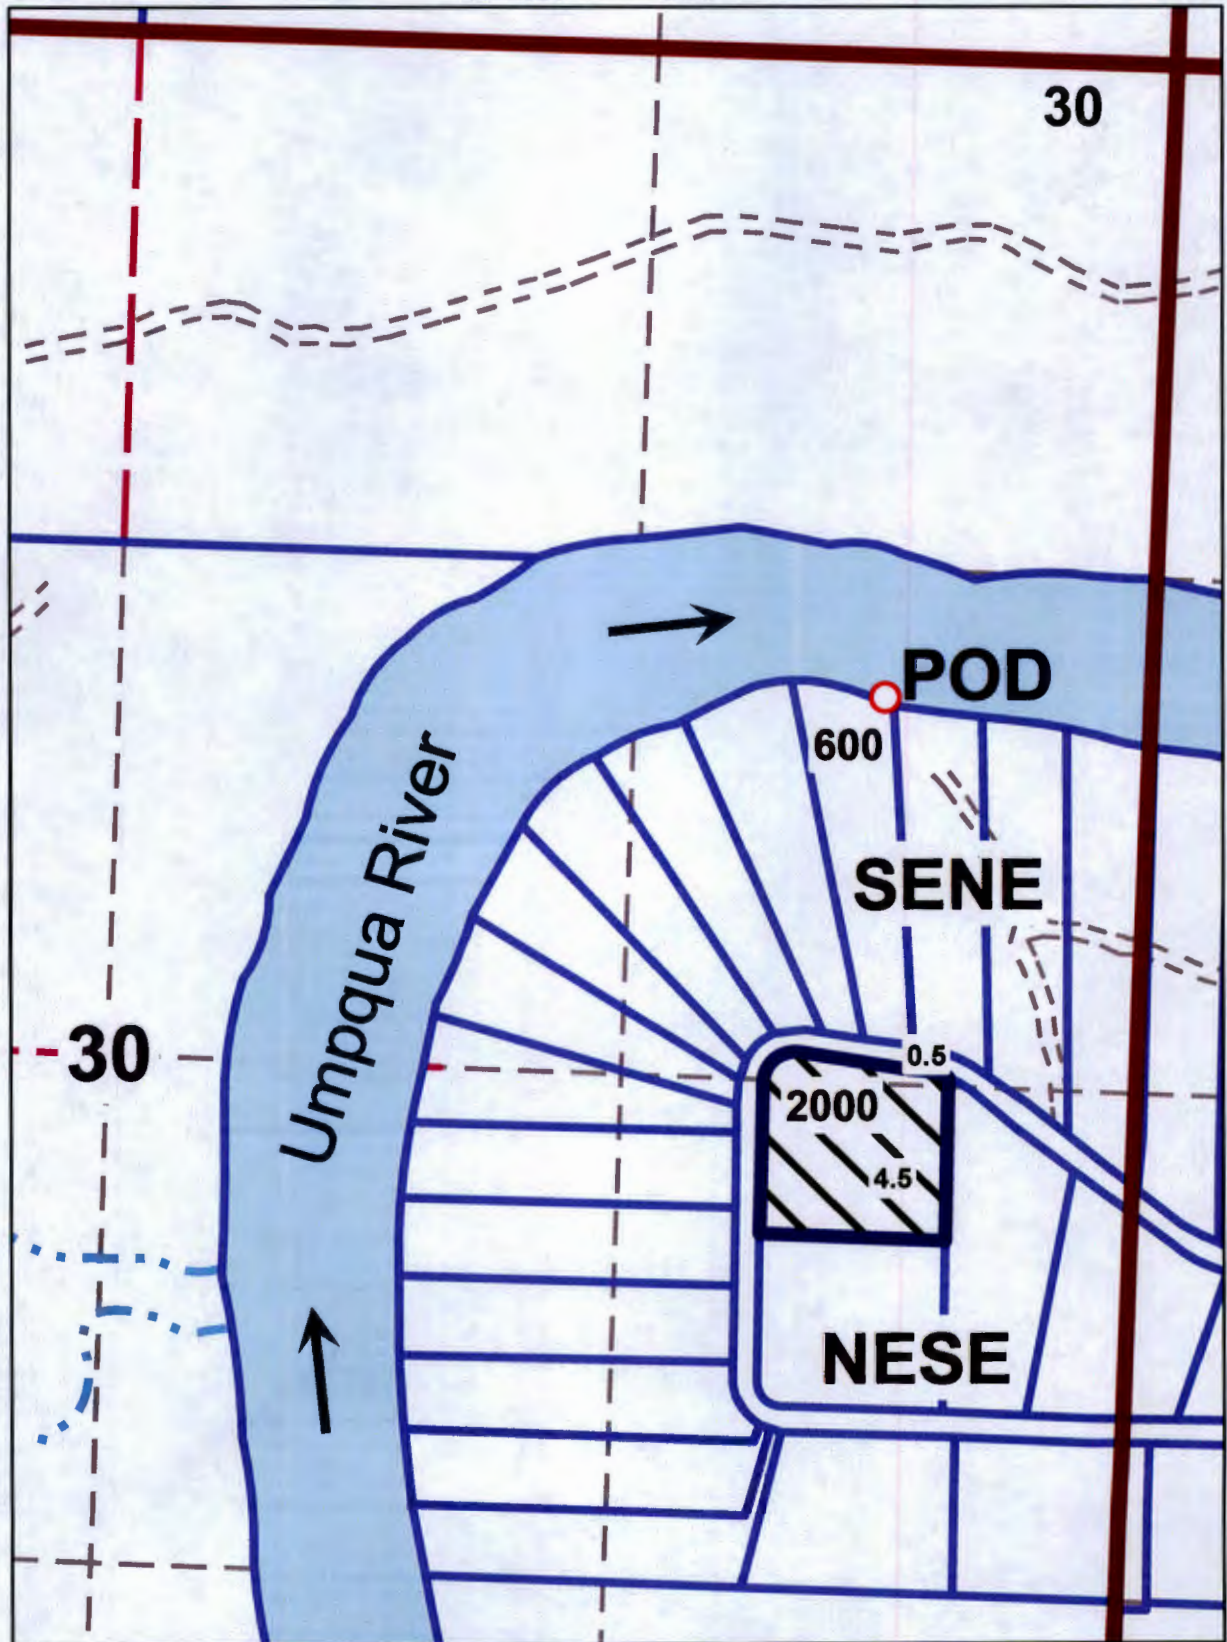

Point of Diversion is 1700 ft. south and 680 ft. west from the
NE Corner of Section 30.

S-87980

RECEIVED BY OWRD

JUN 20 2014

SALEM, OR