


THIS MAP WAS PREPARED FOR ASSESSMENT PURPOSE ONLY

0 1,000 2,000 4,000 Feet

T.2S. R.40E. W.M. UNION COUNTY 1" = 2000'

02S40E

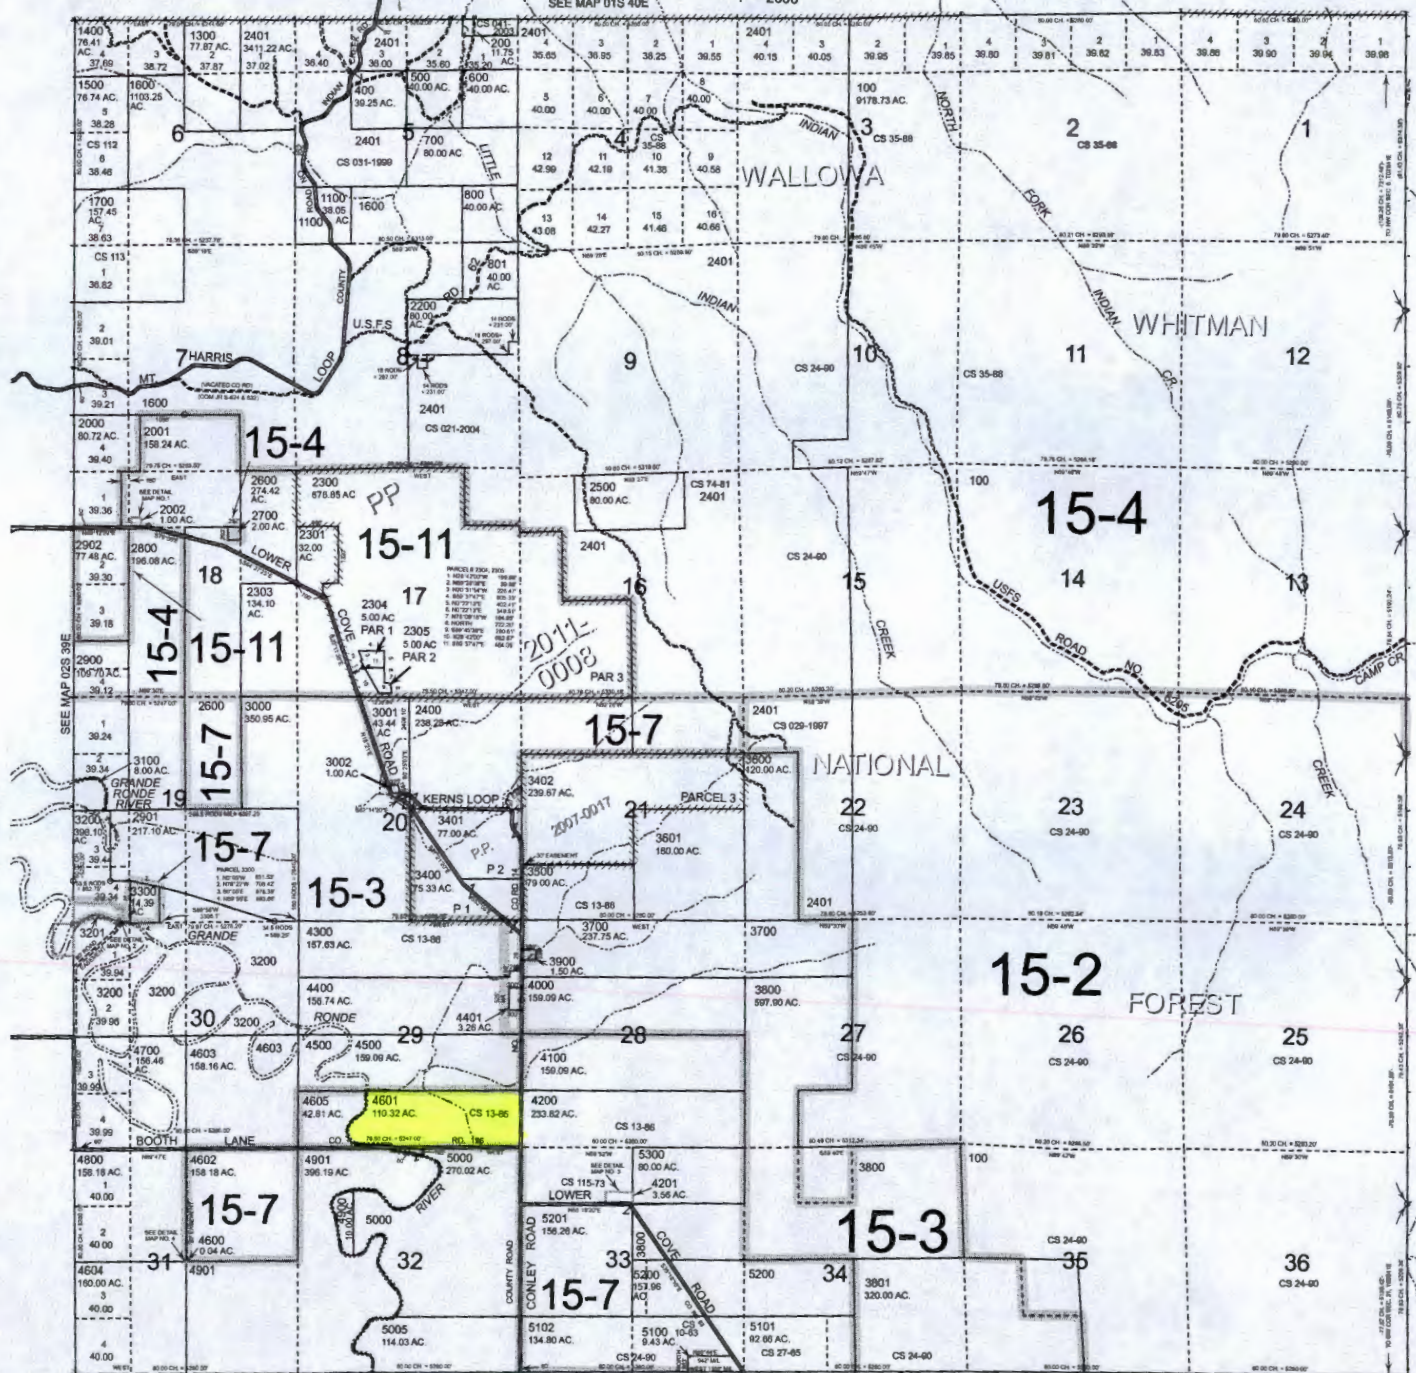

- CANCELLED:
- 101
 - 102
 - 300
 - 703
 - 900
 - 900T2
 - 1000
 - 1200
 - 1500U1 & U2
 - 1600T2
 - 1800
 - 1800T1
 - 1900
 - 1900T1
 - 2100
 - 2100T1
 - 2302
 - 3800M1
 - 3800T1
 - 5001 THRU 5004
 - 5400
 - 5400M1
 - 5500
 - 5500M1
 - 5500T1

R-8801

SEP 04 2014 SALEM, OR

AUG 14 2014 SALEM, OR


RECEIVED BY OWRD RECEIVED BY OWRD

Revised: SH 5/6/2011




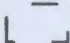
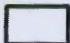
02S40E

AUG 14 2014

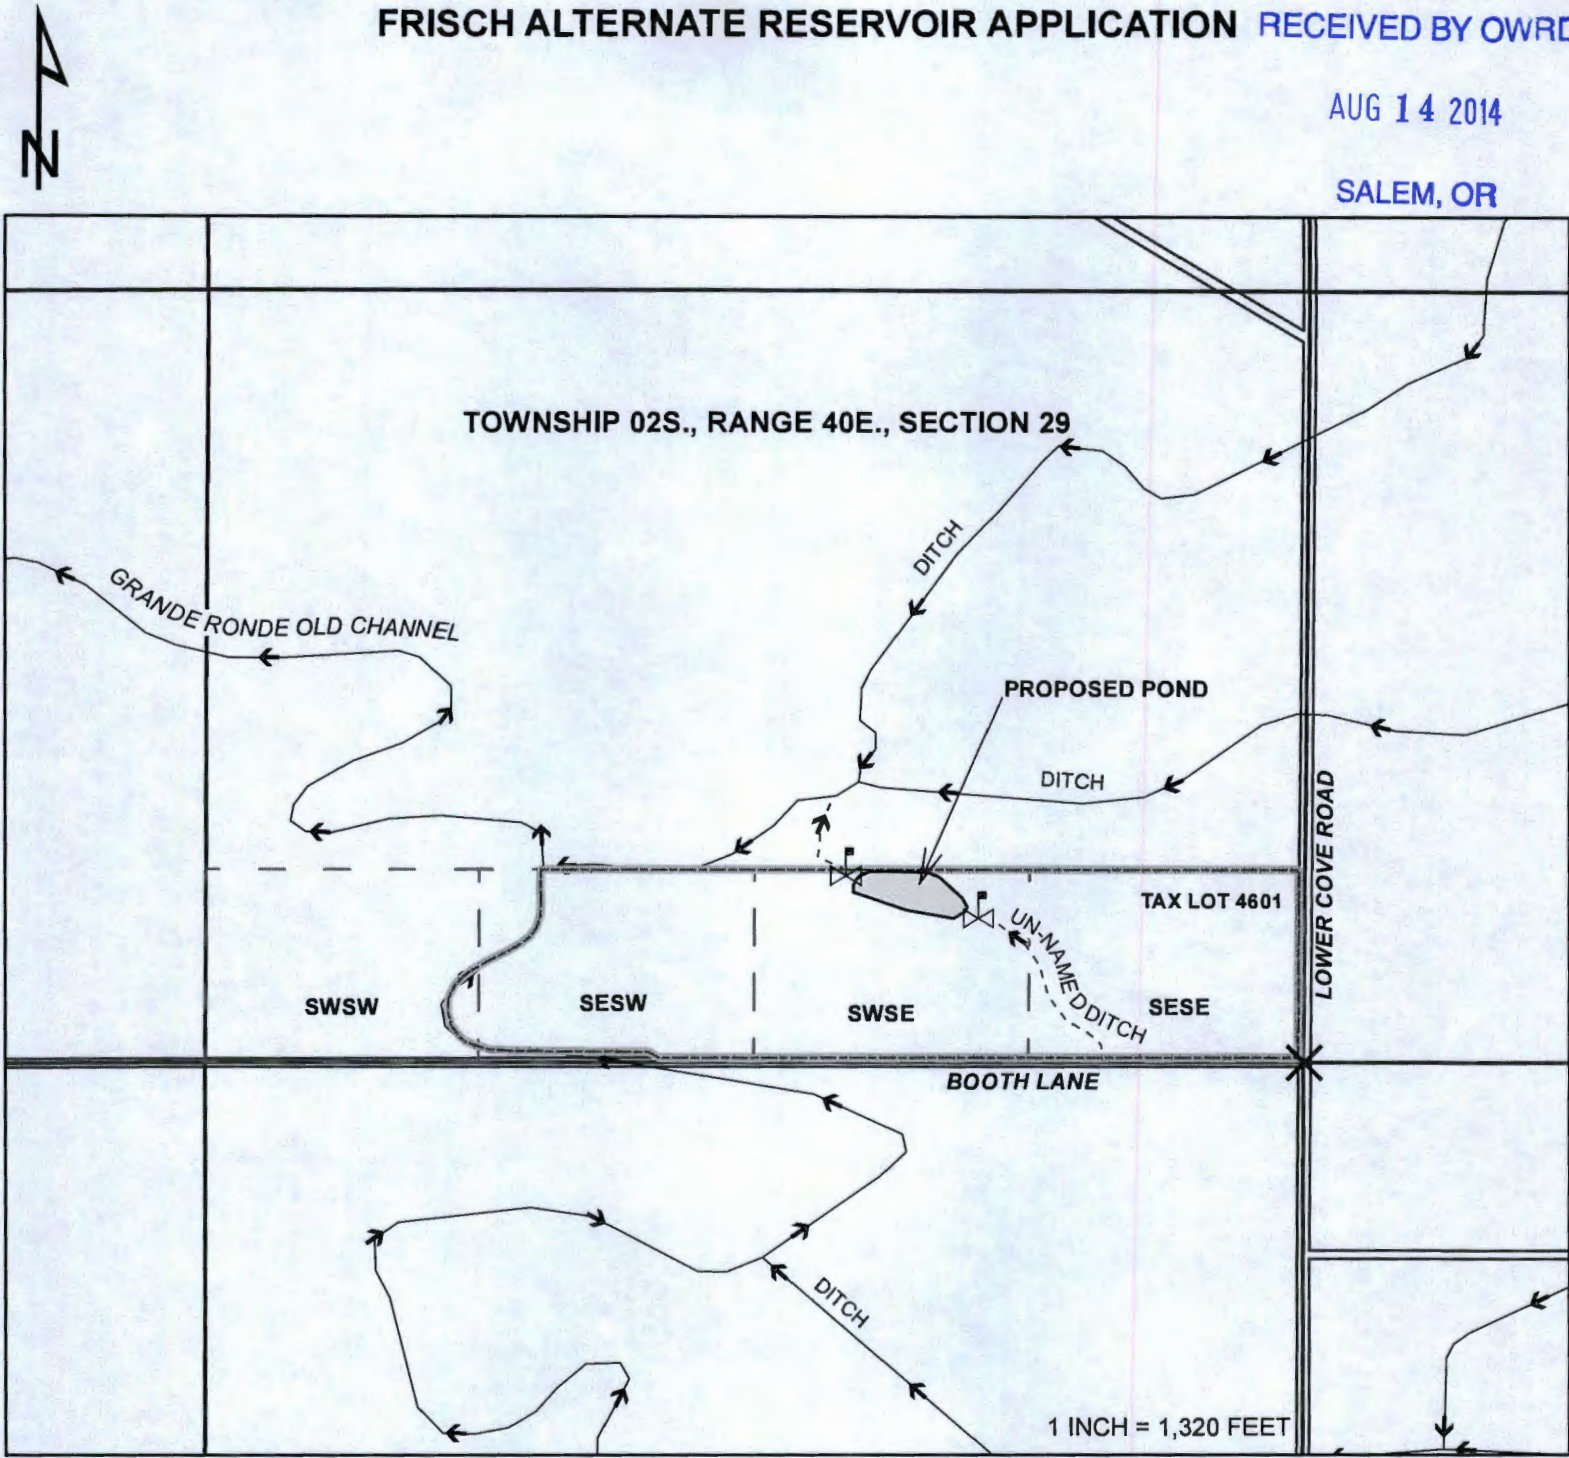SALEM, OR



LEGEND:

-  Reference Corner
-  Culvert Slide Gate
-  Tax Lot Boundary
-  Quarter-Quarter Boundary
-  Section Boundary

Location of the Proposed Reservoir:
 The center of the unnamed reservoir is located approximately
 1,175 ft north and 1,900 ft west of the SE corner of Section 29,
 T. 02S., R. 40E., W.M.

Application #: _____

Permit #: _____

RECEIVED BY OWRD

SEP 04 2014

SALEM, OR

R-98011

07/08/2014