


# Application for a Permit to Use Groundwater Place of Use/Point of Appropriation Map

Application in the Name of Surprise Valley Electrification Corporation

Section 23, Township 33 South, Range 18 East (W.M.)

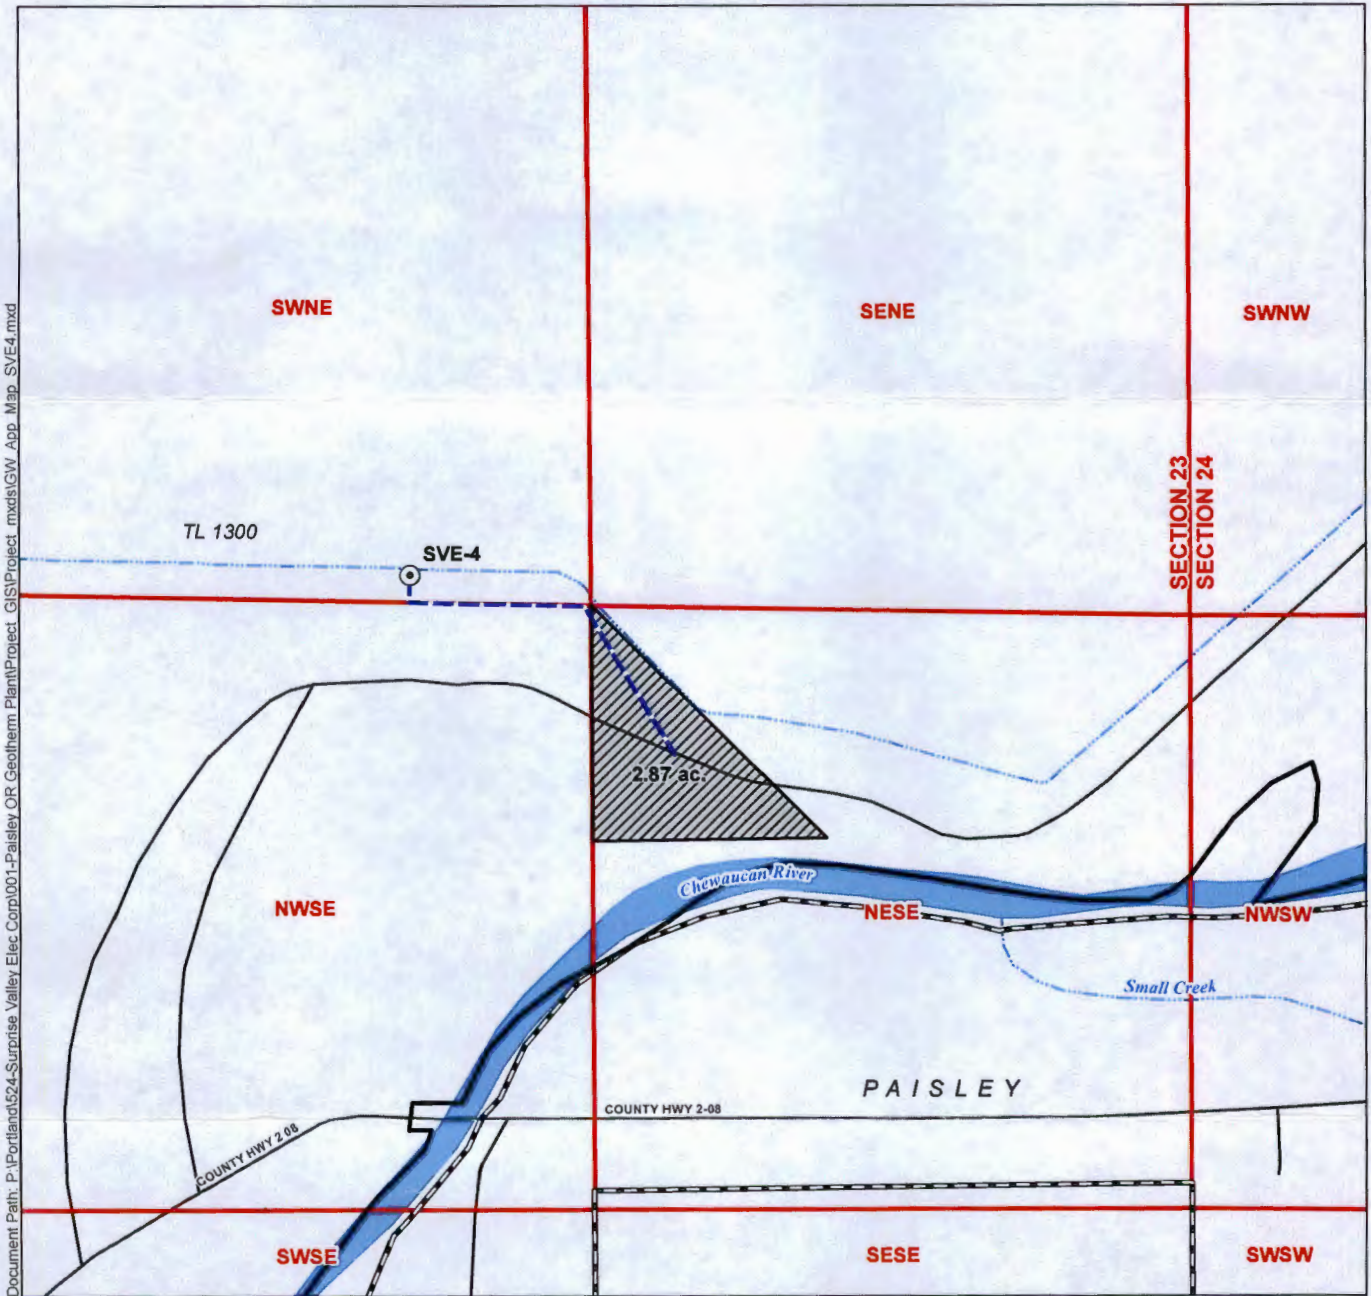

Document Path: P:\Portland\524-Surprise Valley Elec Corp\001-Paisley OR Geotherm Plant\Project\_GIS\Project\_mxd\GIS\GW\_App\_Map\_SVE4.mxd

**LEGEND**

- Point of Appropriation (POA)
- Place of Use (POU)
- Distribution Pipeline
- Paisley City Limits
- Roads
- Watercourses
- Waterbodies

**POA Location Description**

**SVE-4**  
Located 60 feet North and 1,680 feet West from the E1/4 corner of Section 23, Township 33 South, Range 18 East (W.M.)

G-17890


**RECEIVED**

SEP 09 2014

**WATER RESOURCES DEPT  
SALEM, OREGON**

**Disclaimer**  
This map was prepared for the purpose of identifying the location of a water right only and it is not intended to provide legal dimensions or location of property ownership lines.


**Map Notes**  
Date: July 24, 2014  
Data Sources: OWRD, USGS, US BLM, ESRI  
Prepared By: GSI Water Solutions, Inc.

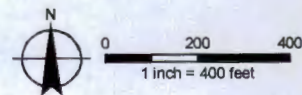

# Application for a Permit to Use Groundwater Place of Use/Point of Appropriation Map

Application in the Name of Surprise Valley Electrification Corporation

Section 23, Township 33 South, Range 18 East (W.M.)

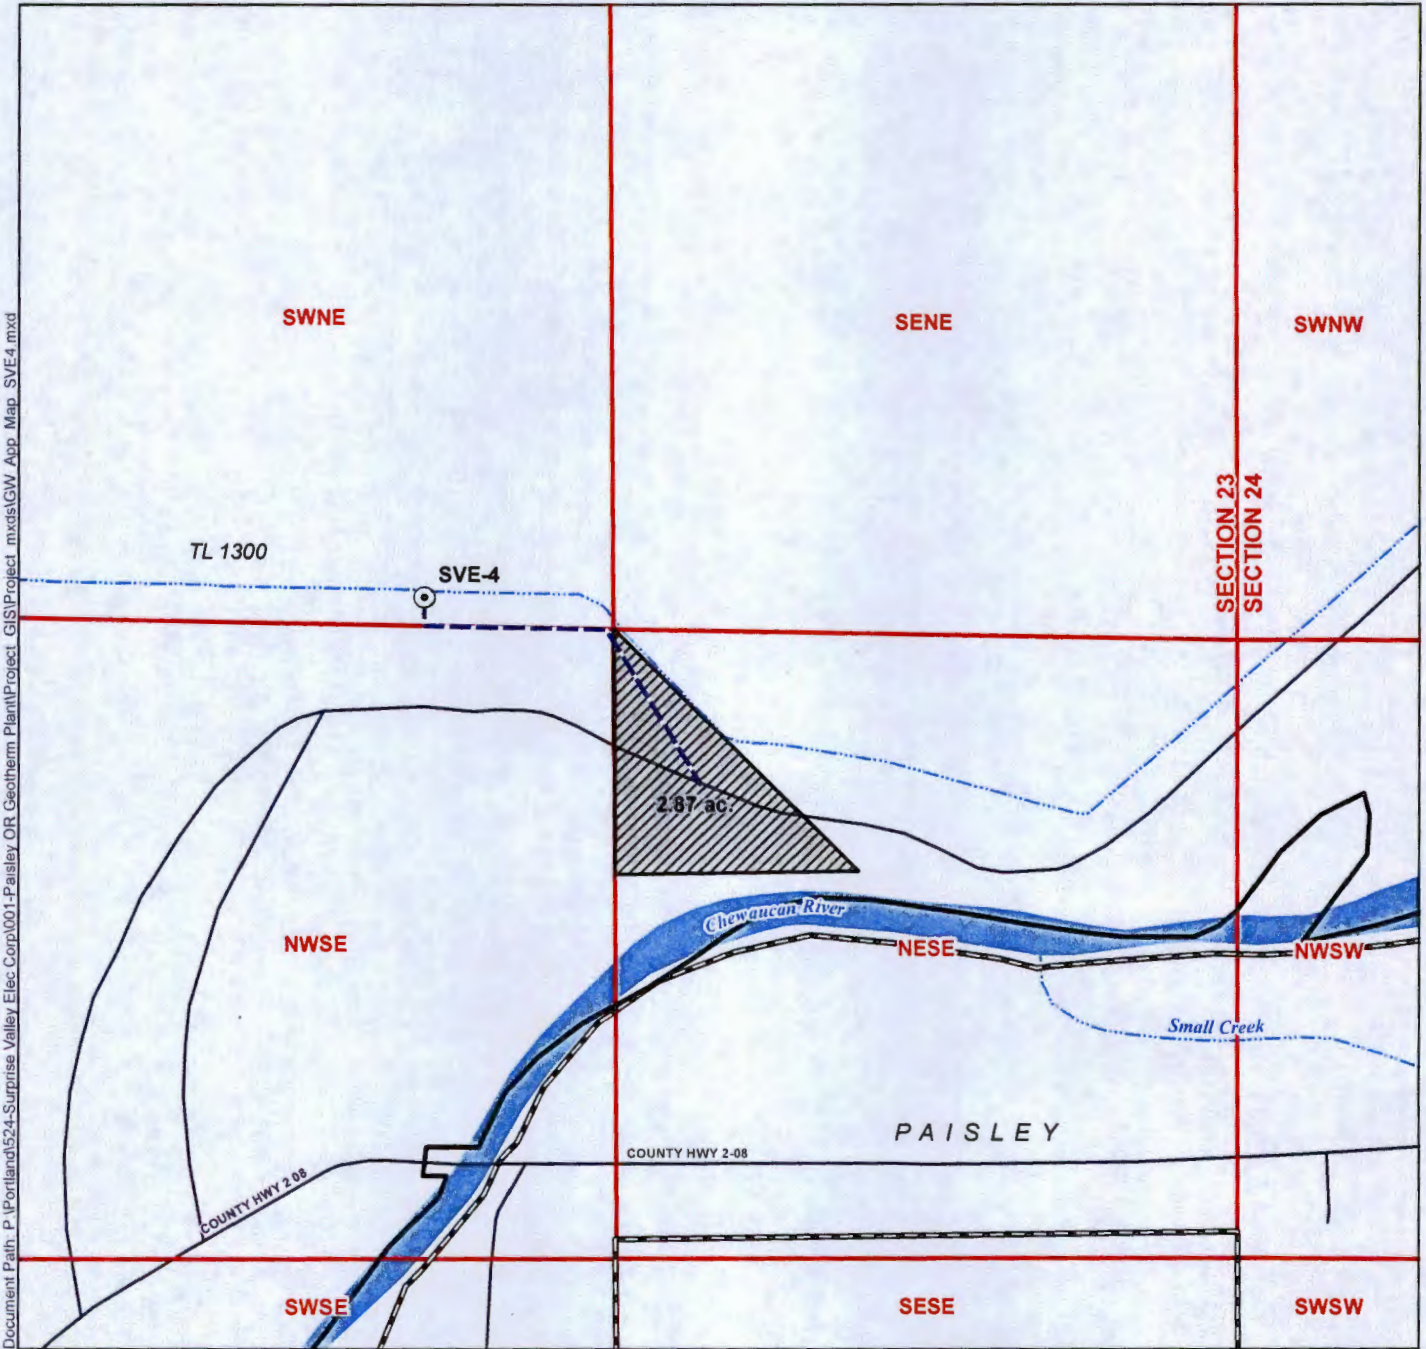

Document Path: P:\Portland\524-Surprise Valley Elec Corp\001-Paisley\_OR\_Geotherm Plant\Project\_GIS\Project\_mxd\GW\_App\_Map\_SVE4.mxd

SECTION 23  
SECTION 24

- LEGEND**
- Point of Appropriation (POA)
  - Place of Use (POU)
  - Distribution Pipeline
  - Paisley City Limits
  - Roads
  - Watercourses
  - Waterbodies

**POA Location Description**  
SVE-4  
Located 60 feet North and 1,680 feet West from the E1/4 corner of Section 23, Township 33 South, Range 18 East (W.M.)

G-17890

**RECEIVED**

SEP 09 2014

WATER RESOURCES DEPT  
SALEM, OREGON

**Disclaimer**  
This map was prepared for the purpose of identifying the location of a water right only and it is not intended to provide legal dimensions or location of property ownership lines.

**Map Notes**  
Date: July 24, 2014  
Data Sources: OWRD, USGS, US BLM, ESRI  
Prepared By: GSI Water Solutions, Inc.

