



# T.3S. & 4S., R.2W., W.M.

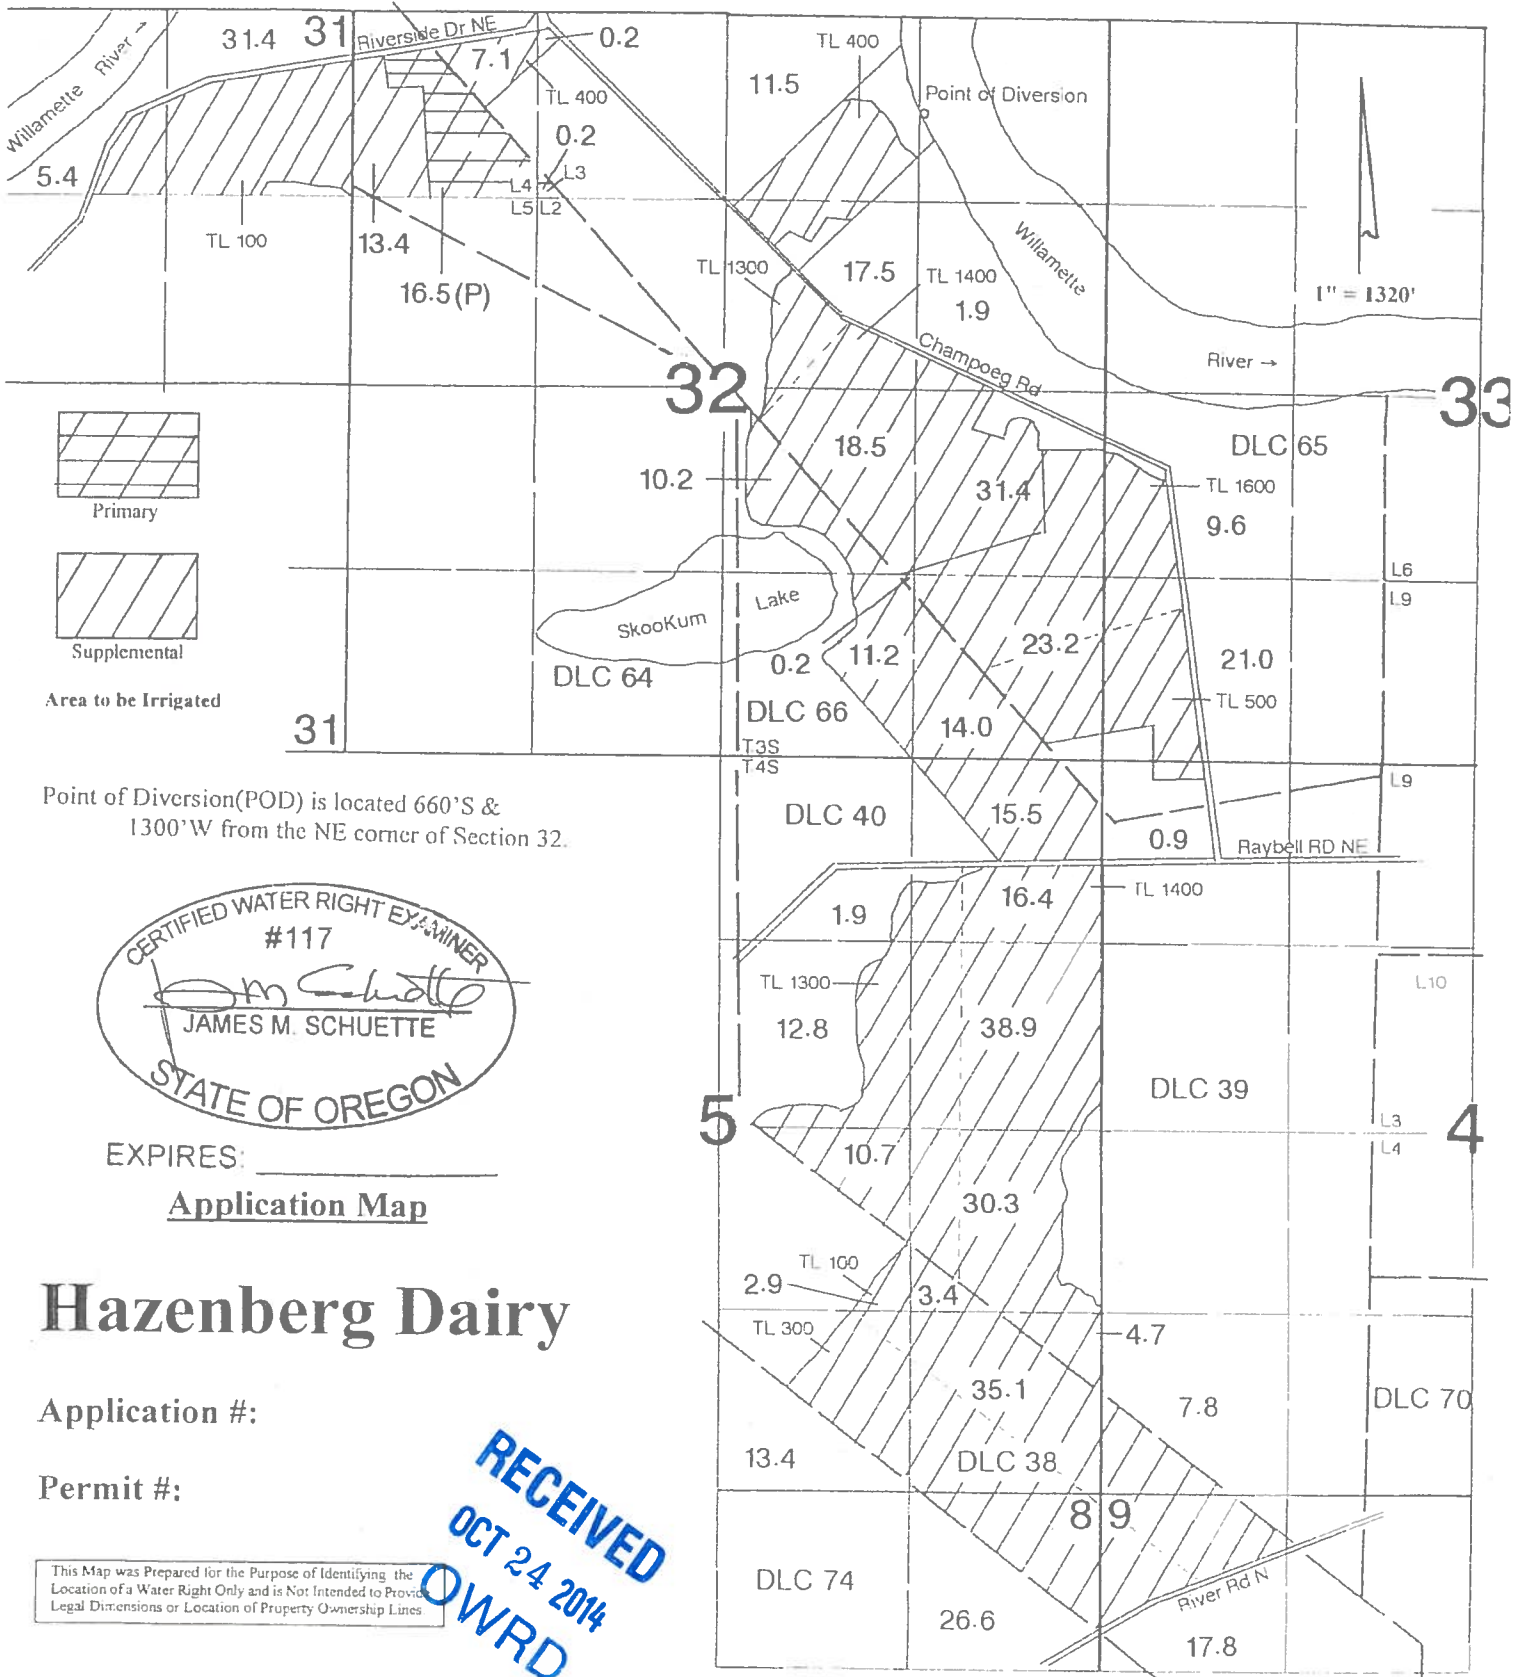

Point of Diversion(POD) is located 660'S & 1300'W from the NE corner of Section 32.

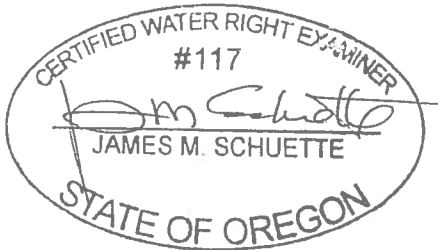

EXPIRES: \_\_\_\_\_

Application Map

## Hazenberg Dairy

Application #:

Permit #:

This Map was Prepared for the Purpose of Identifying the Location of a Water Right Only and is Not Intended to Provide Legal Dimensions or Location of Property Ownership Lines

**RECEIVED**  
**OCT 24 2014**  
**OWWRD**