


T11S, R3W, W.M.

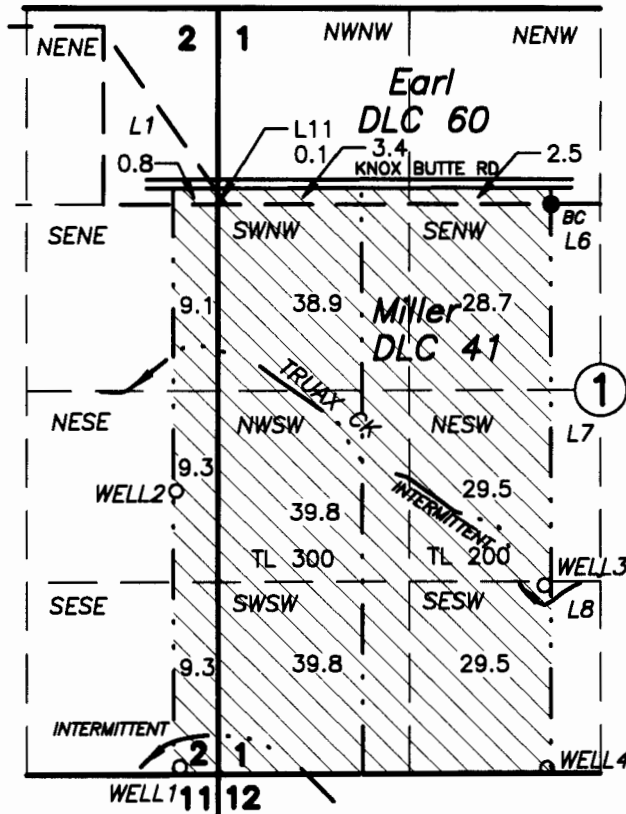

RECEIVED BY OWRD

DEC 05 2014

SALEM, OR

PROPOSED WELL LOCATIONS (APPROXIMATE)
 WELL1: 3920 FT S. & 2595 FT W. OF NE CORNER MILLER DLC 41
 WELL2: 1980 FT S. & 2595 FT W. OF NE CORNER MILLER DLC 41
 WELL3: 2630 FT S. & 10 FT W. OF NE CORNER MILLER DLC 41
 WELL4: 3920 FT S. & 10 FT W. OF NE CORNER MILLER DLC 41

LEGEND

- · · — · · PROPERTY LINE
- · · — · · STREAM / CREEK
- · · — · · DLC LINE
- MONUMENT
- BC BRASS CAP
- TL TAX LOT
- PROPOSED WELL


ASSESSOR MAP
11S 3W 01

1" = 1320

GROUND WATER APPLICATION MAP

FOR
BRYAN WEBBER FARMS, INC.

Prepared November 14, 2014
 PARSONS SURVEYING
 1915 SE Stone St.
 Corvallis, OR 97333
 541-752-7515
 Project No. 1430

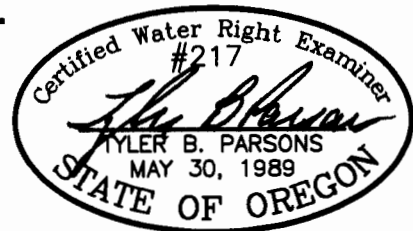


RENEWS: 12/31/2016

THIS MAP IS NOT INTENDED TO PROVIDE
 LEGAL DIMENSIONS OR LOCATION OF
 PROPERTY OWNERSHIP LINES

0-17971

GLO PLAT, T10S R3W

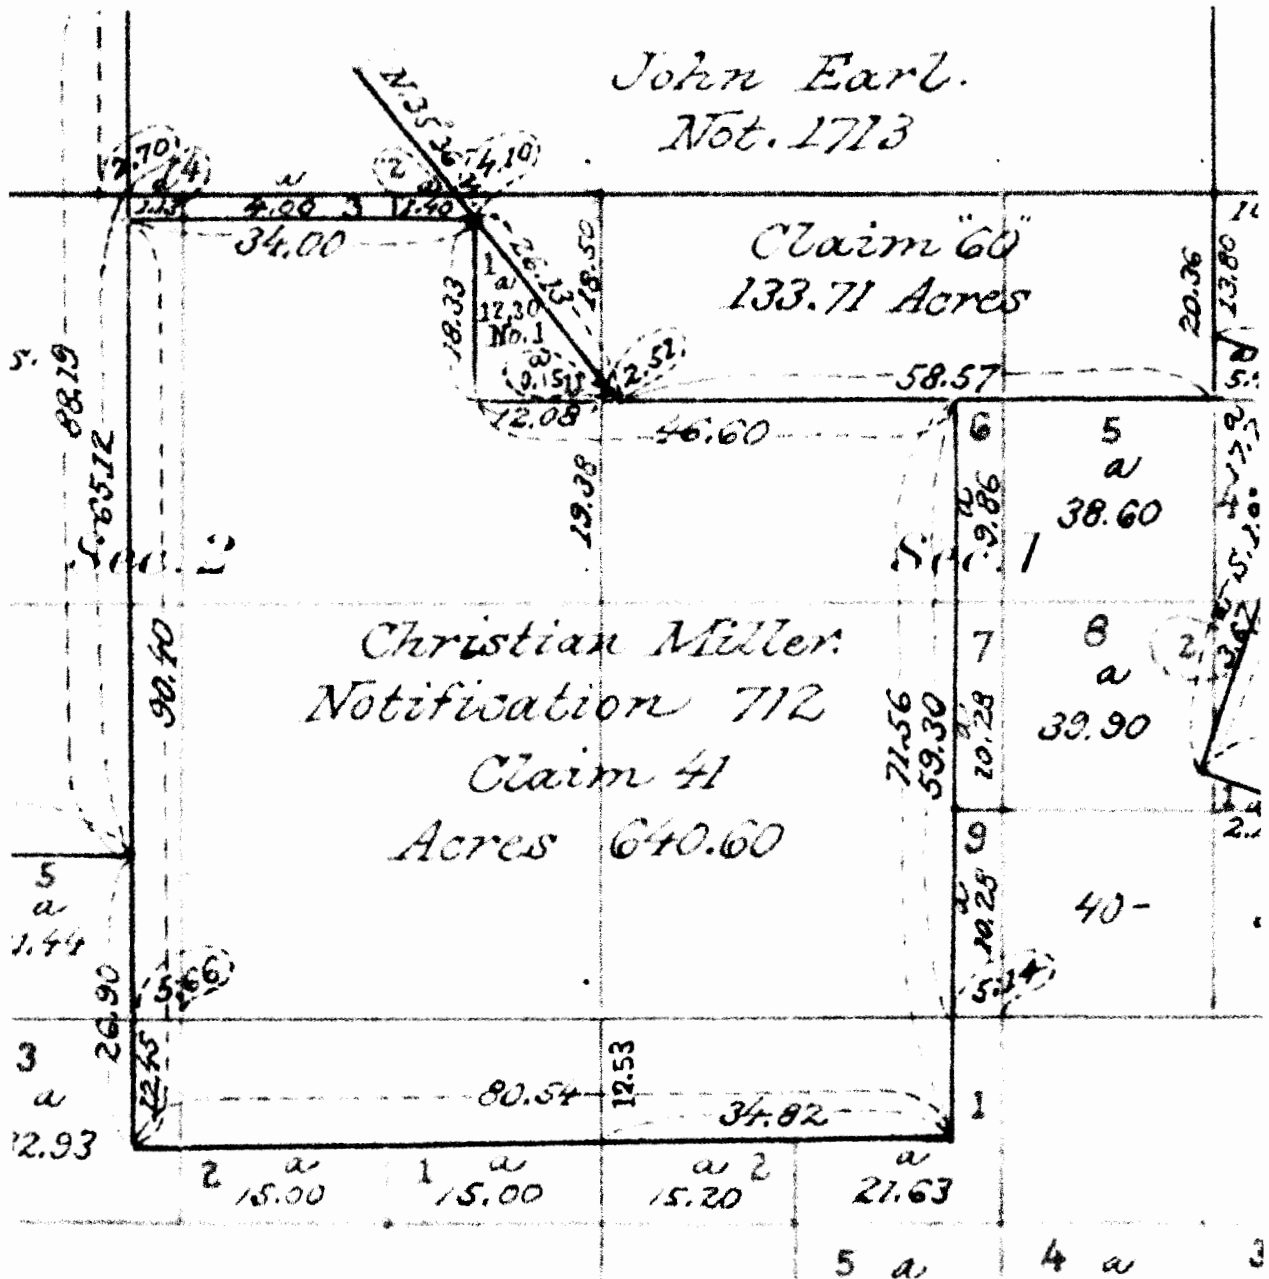

RECEIVED BY OWRD

DEC 05 2014



SALEM, OR

G-17771


ROAD INDEX MAP

DEC 05 2014

SALEM, OR

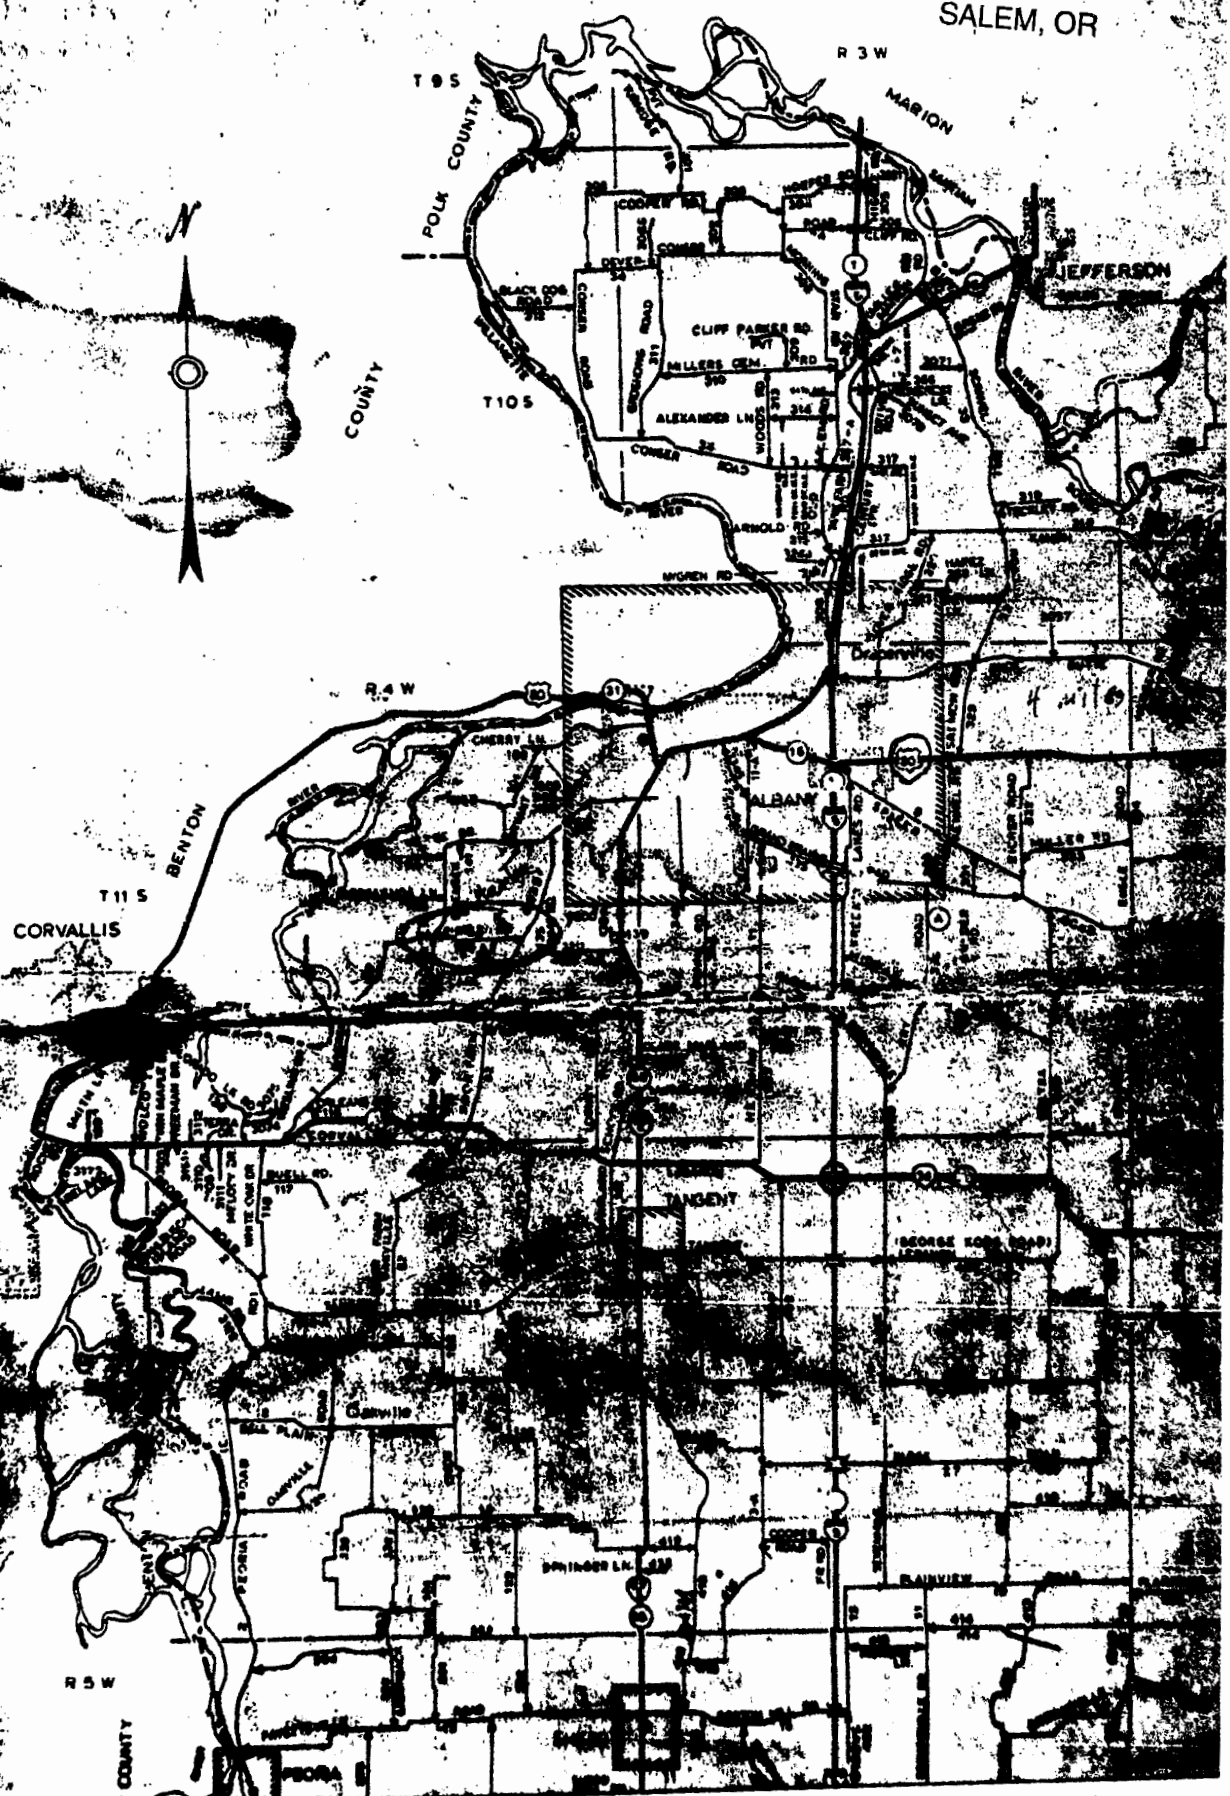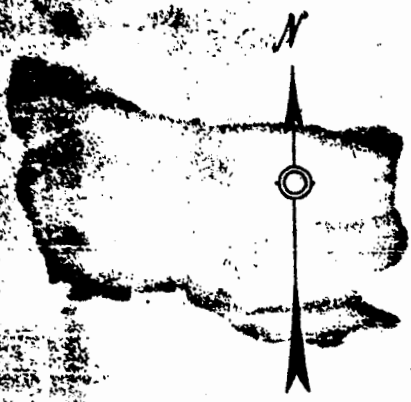

G-17971

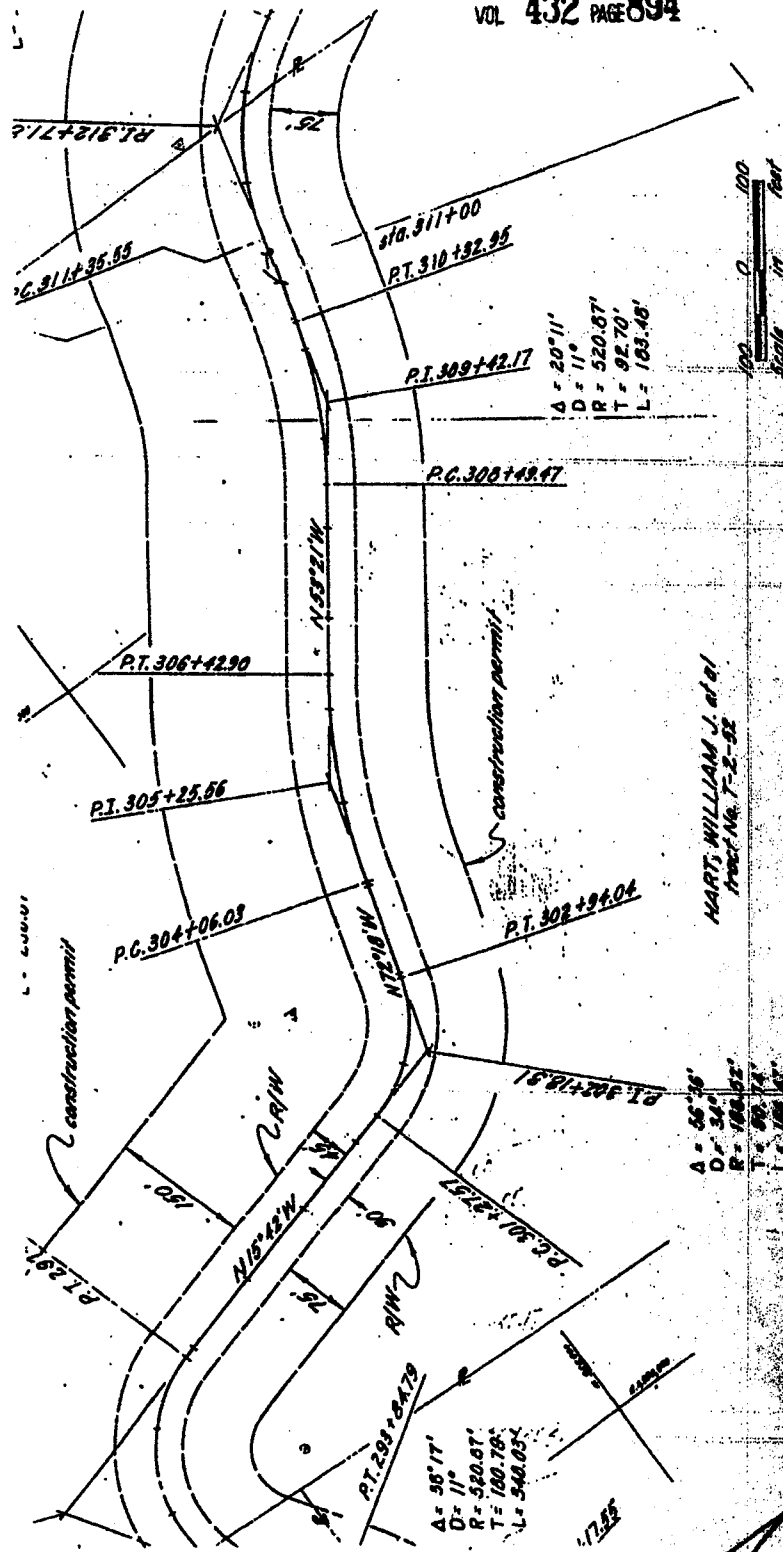

RECEIVED BY OWRD

DEC 05 2014

SALEM, OR

G-17971