
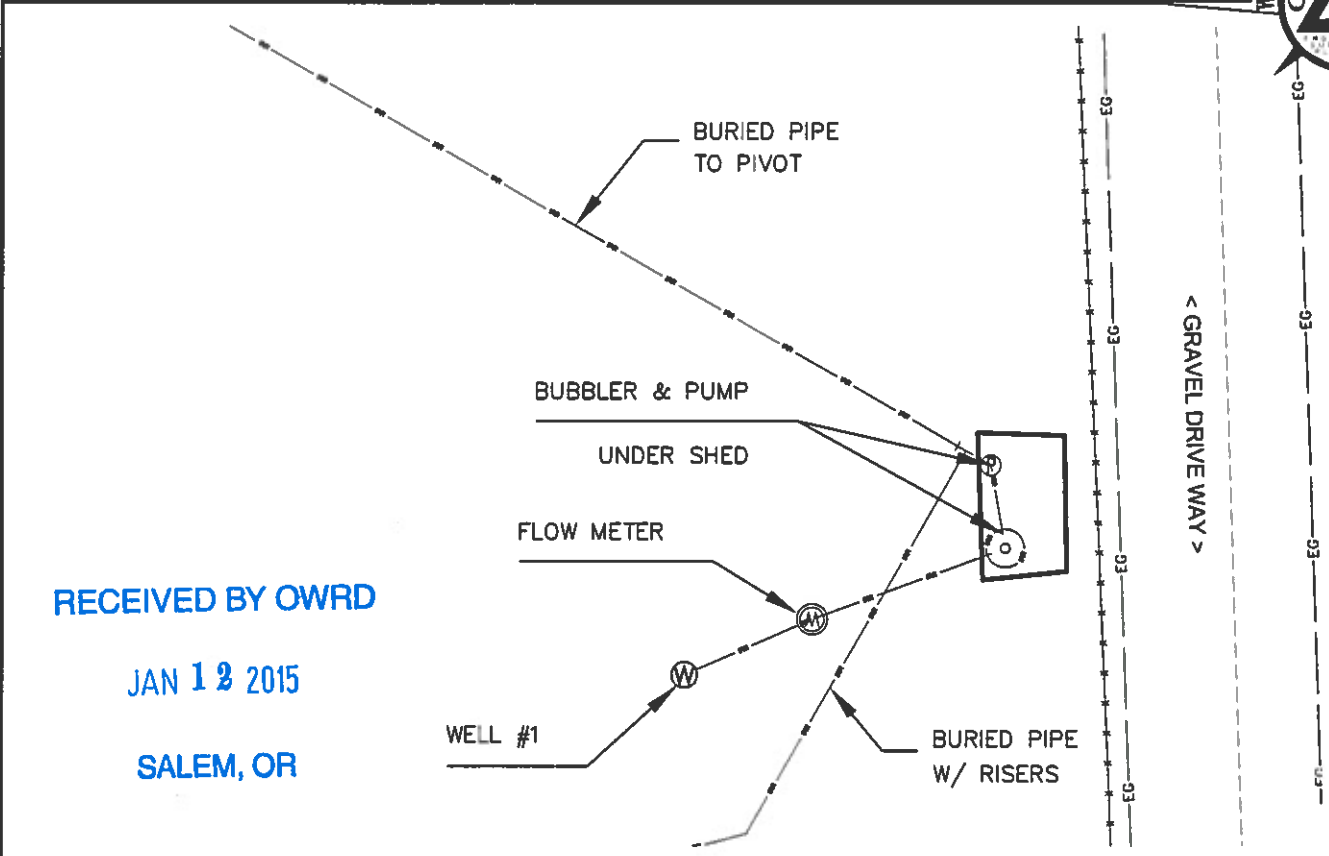


LEGEND	
DESCRIPTION	SYMBOLS
SECTION LINE	—
QUARTER-QUARTER LINE	- - - -
TAX LOT LINE	—
FENCE	—+—+—+—+—
CANAL	≡≡≡≡≡≡≡≡
IRRIGATION LINE	- · - · - · - · - ·
SECTION CORNER	$\frac{38}{1} \frac{31}{6}$
RECOGNIZED SURVEY CORNER	
WELL	
FLOW METER	
PUMP	


DISCLAIMER

THIS MAP WAS MADE TO BE PART OF THE APPLICATION FOR A WATER RIGHT. SECTIONAL LINES SHOWN ARE APPROXIMATE AND THIS MAP IS NOT INTENDED FOR ANY OTHER USE AND DOES NOT GUARANTEE LAND OWNERSHIP.

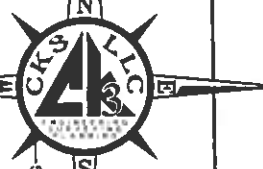

P.O.A. DETAIL

SCALE: 1" = 20'

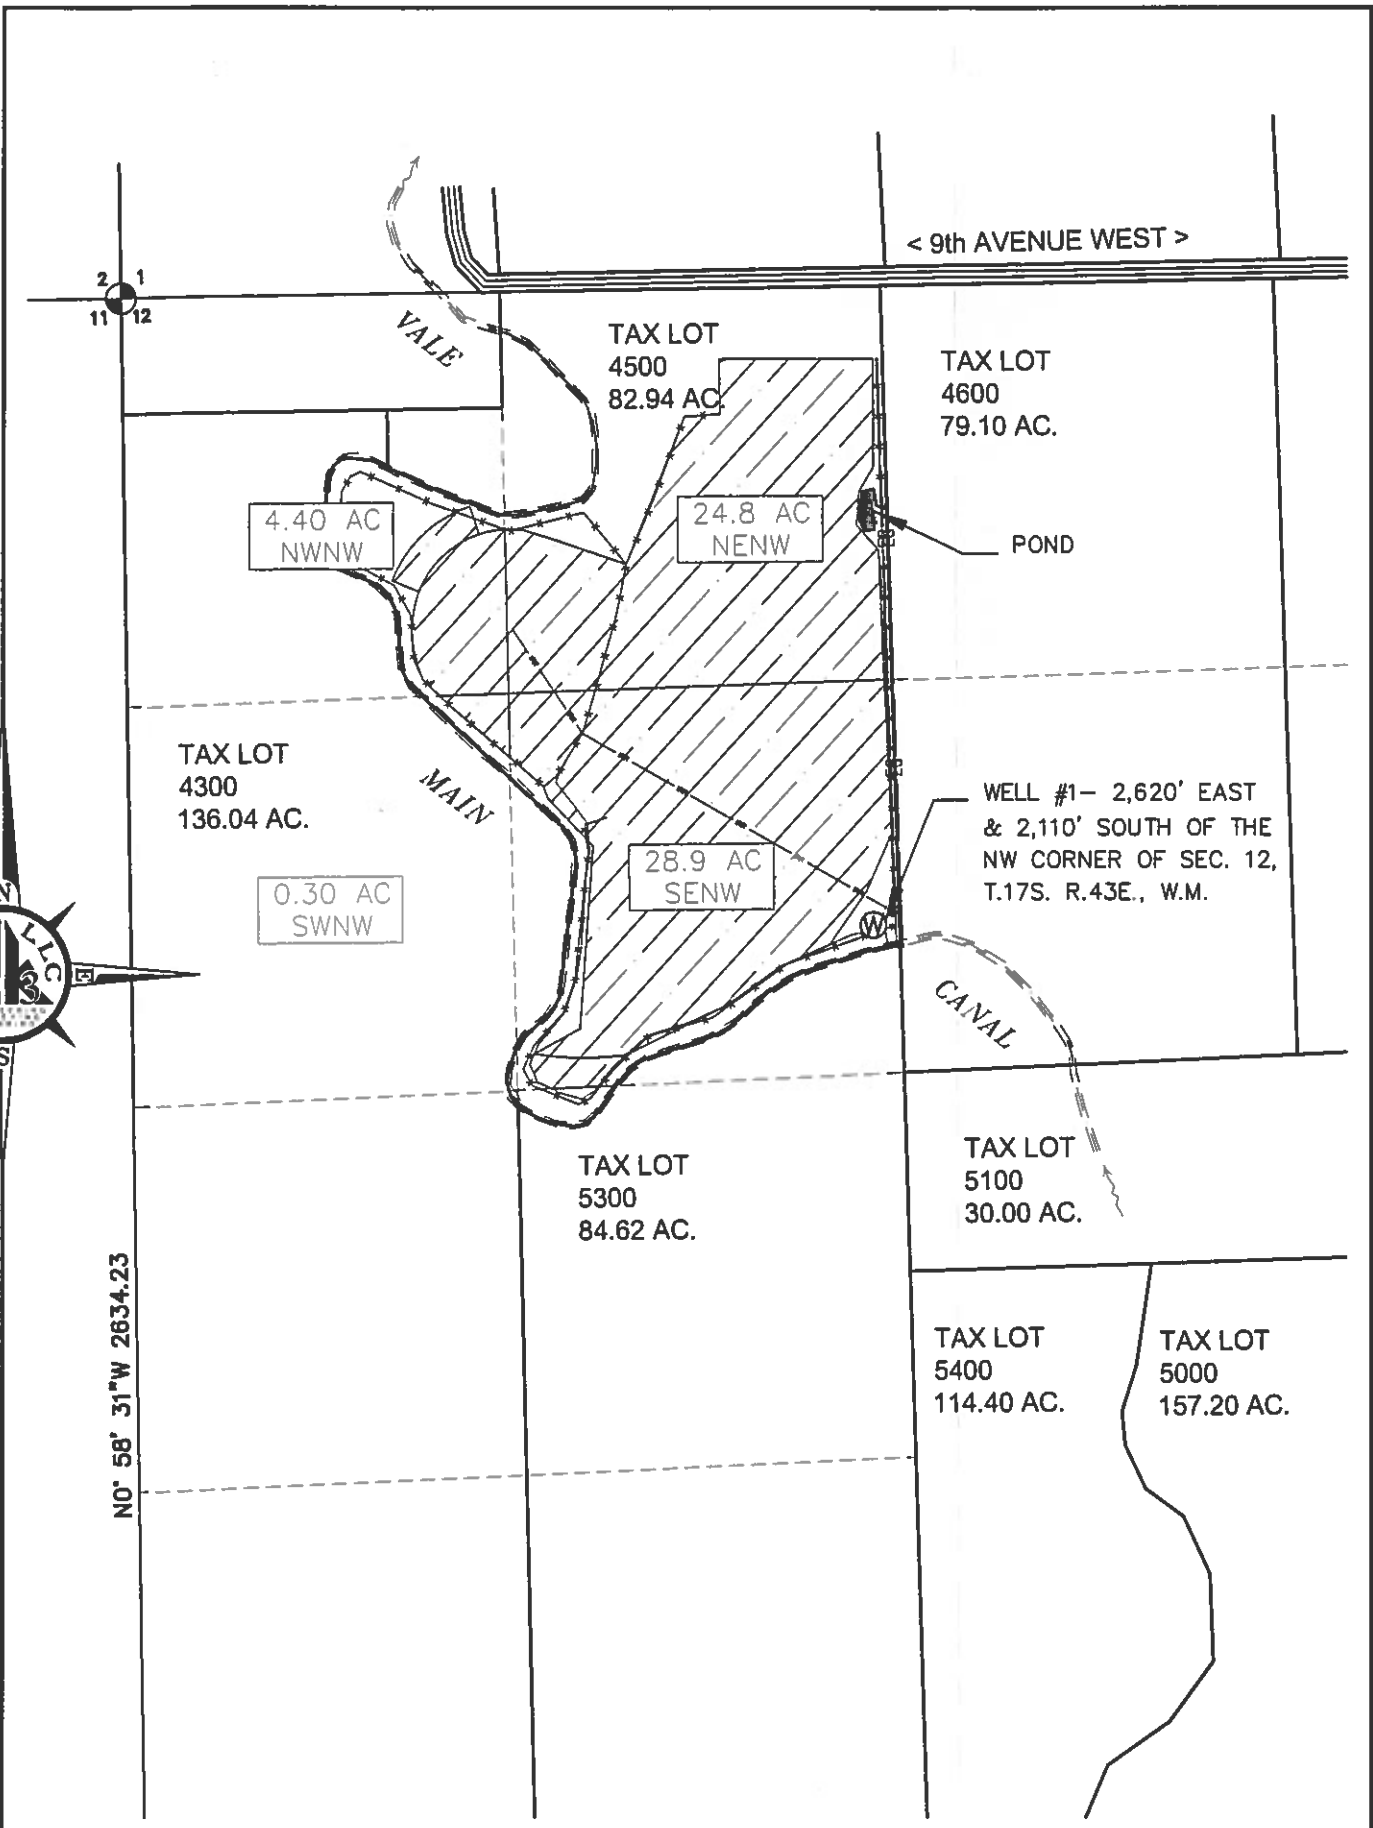

PLACE OF USE DETAIL

SCALE 1" = 1/4 MILE
ALL DISTANCES SHOWN HERE ARE IN FEET UNLESS OTHERWISE NOTED

RECEIVED BY OWRD
JAN 12 2015
SALEM, OR

ENG. BY:	NA
APR. BY:	Pat J. Woodcock
DWG. BY:	PJW
DATE:	12/05/2014

#	REVISION	DATE
01		
02		
03		
04		

WATER RIGHT APPLICATION MAP
T.17 S., R.43 E.
SECTION 12, W.M.
MALHEUR COUNTY, OREGON

NICK DEVOS
2542 10TH AVENUE
VALE, OREGON 97918

CKS, LLC
368 S.W. 5th Avenue
Ontario, Oregon 97914
Ph: (541) 889-5411
Fax: (541) 889-2074

CKS
CIVIL-STRUCTURAL-ELECTRICAL
ENGINEERING, SURVEYING & PLANNING

WRI
SHEET: 1 OF 1
JOB: CO-14017

G17782

THIS DRAWING, & ALL INFORMATION HEREIN, REMAIN THE PROPERTY OF CKS, LLC. ALL RIGHTS ARE EXPRESSLY RESERVED & IT MAY NOT BE REPRODUCED IN WHOLE OR IN PART WITHOUT THE EXPRESSED WRITTEN CONSENT OF CKS, LLC.