


# Application for a Permit to Use Groundwater Place of Use/Point of Appropriation Map

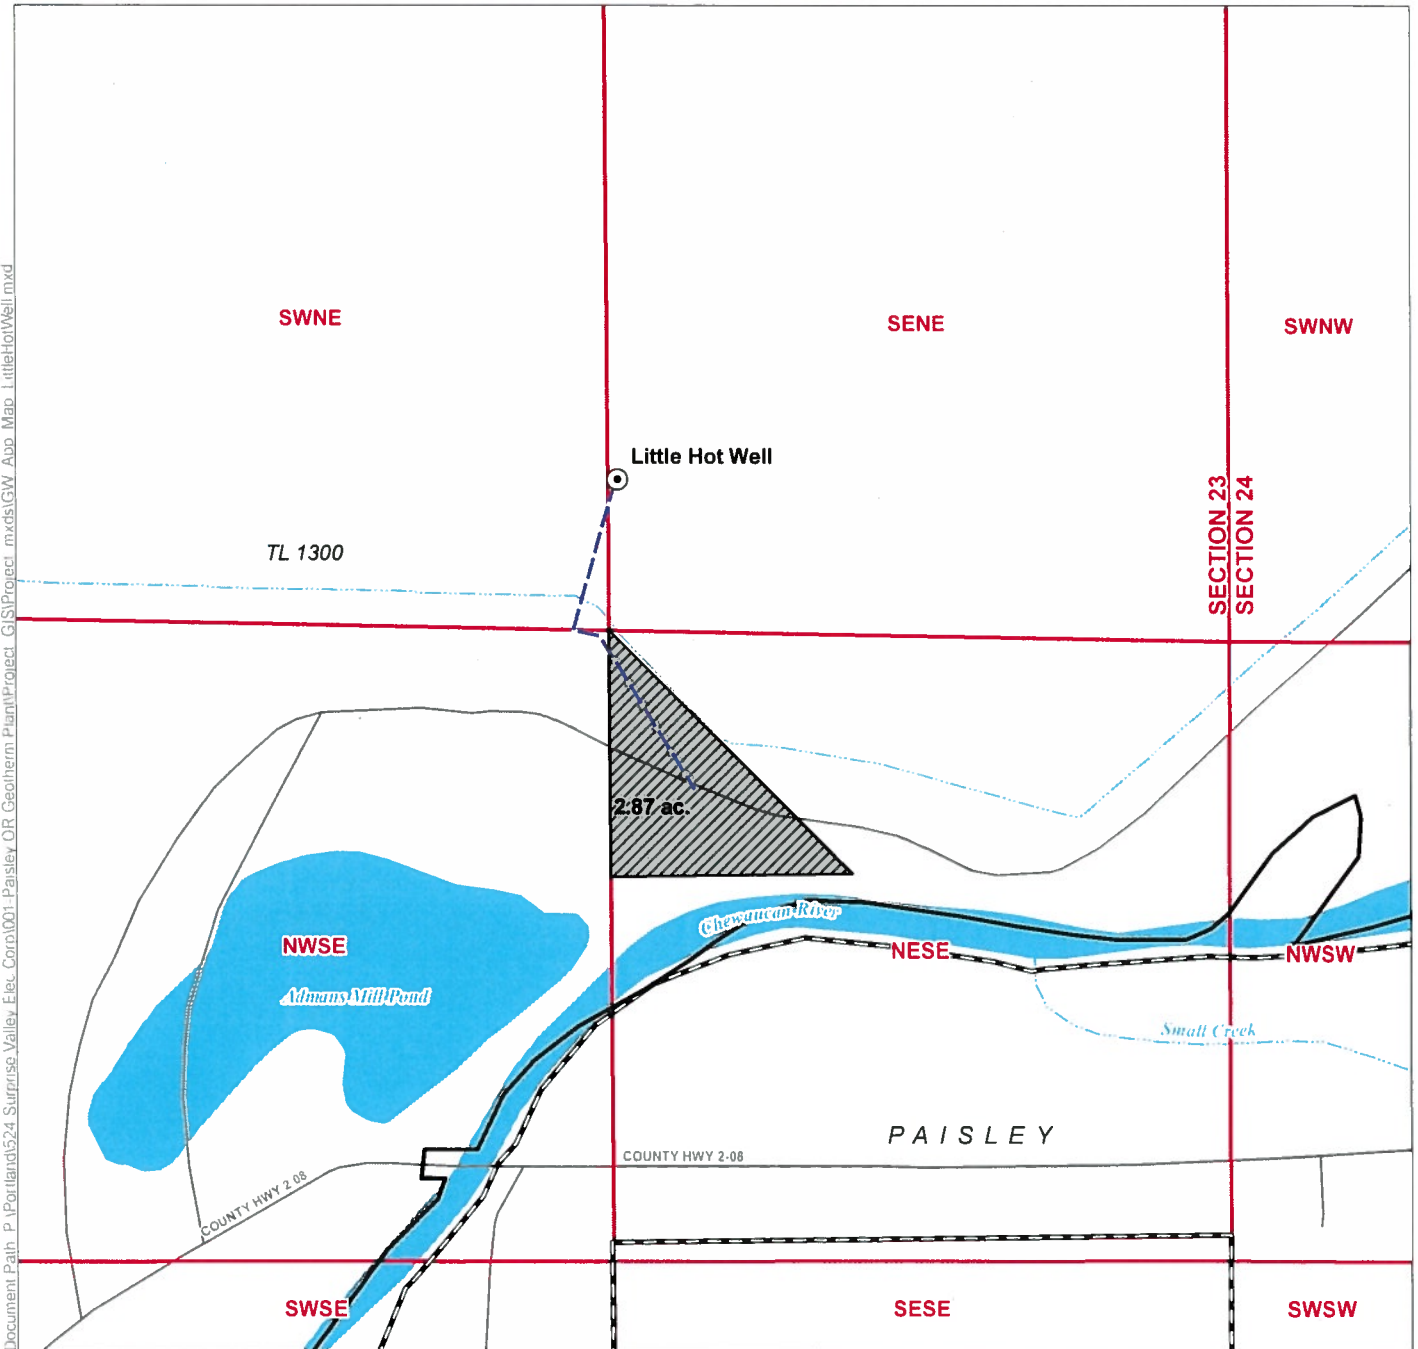






Application in the Name of Surprise Valley Electrification Corporation

Section 23, Township 33 South, Range 18 East (W.M.)



Document Path: P:\Portland\524\_Surprise\_Valley\_Elec\_Corp\001\_Paisley\_OR\_Geotherm\_Plant\Project\_GIS\Project\_mxd\GW\_App\_Map\_LittleHotWell.mxd

## LEGEND

-  Point of Appropriation (POA)
-  Place of Use (POU)
-  Distribution Pipeline
-  Paisley City Limits
-  Roads
-  Watercourses
-  Waterbodies

## POA Location Description

**Little Hot Well**  
Located 310 feet North and 1,270 feet West from the E1/4 corner of Section 23, Township 33 South, Range 18 East (W.M.)


## Disclaimer

This map was prepared for the purpose of identifying the location of a water right only and it is not intended to provide legal dimensions or location of property ownership lines.

## Map Notes

Date: June 27, 2017  
Data Sources: OWRD, USGS, US BLM, ESRI  
Prepared By: GSI Water Solutions, Inc.

RECEIVED  
JUN 27 2017  
OWRD

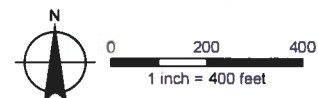

# Application for a Permit to Use Groundwater Place of Use/Point of Appropriation Map








Application in the Name of Surprise Valley Electrification Corporation

Section 23, Township 33 South, Range 18 East (W.M.)

Document Path: P:\Portland\524-Surprise Valley Elec Corp\001-Paisley OR Geotherm Plant\Project\_GIS\Project\_mxd\GW\_App\_Map\_LittleHotWell.mxd



## LEGEND

-  Point of Appropriation (POA)
-  Place of Use (POU)
-  Distribution Pipeline
-  Paisley City Limits
-  Roads
-  Watercourses
-  Waterbodies

## POA Location Description

**Little Hot Well**  
Located 310 feet North and 1,270 feet West from the E1/4 corner of Section 23, Township 33 South, Range 18 East (W.M.)

RECEIVED  
JUN 27 2017  
OWRD

## Disclaimer

This map was prepared for the purpose of identifying the location of a water right only and it is not intended to provide legal dimensions or location of property ownership lines.

## Map Notes

Date: June 27, 2017  
Data Sources: OWRD, USGS, US BLM, ESRI  
Prepared By: GSI Water Solutions, Inc.

