


LEGEND

DESCRIPTION	SYMBOLS
SECTION LINE	—————
QUARTER-QUARTER LINE	- - - - -
TAX LOT LINE	—————
CREEK	- - - - -
ROAD	===== ===== =====

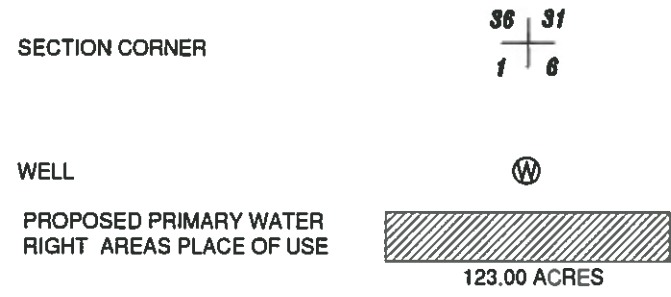


PROPOSED POINTS OF APPROPRIATION

RYE VALLEY WELL:
120' SOUTH AND 1050' WEST OF THE NE CORNER SECTION 4, T.15 S., R.40 E., W.M.

DISCLAIMER

THIS MAP WAS MADE TO BE PART OF THE APPLICATION FOR A WATER RIGHT. SECTIONAL LINES SHOWN ARE APPROXIMATE AND THIS MAP IS NOT INTENDED FOR ANY OTHER USE AND DOES NOT GUARANTEE LAND OWNERSHIP.

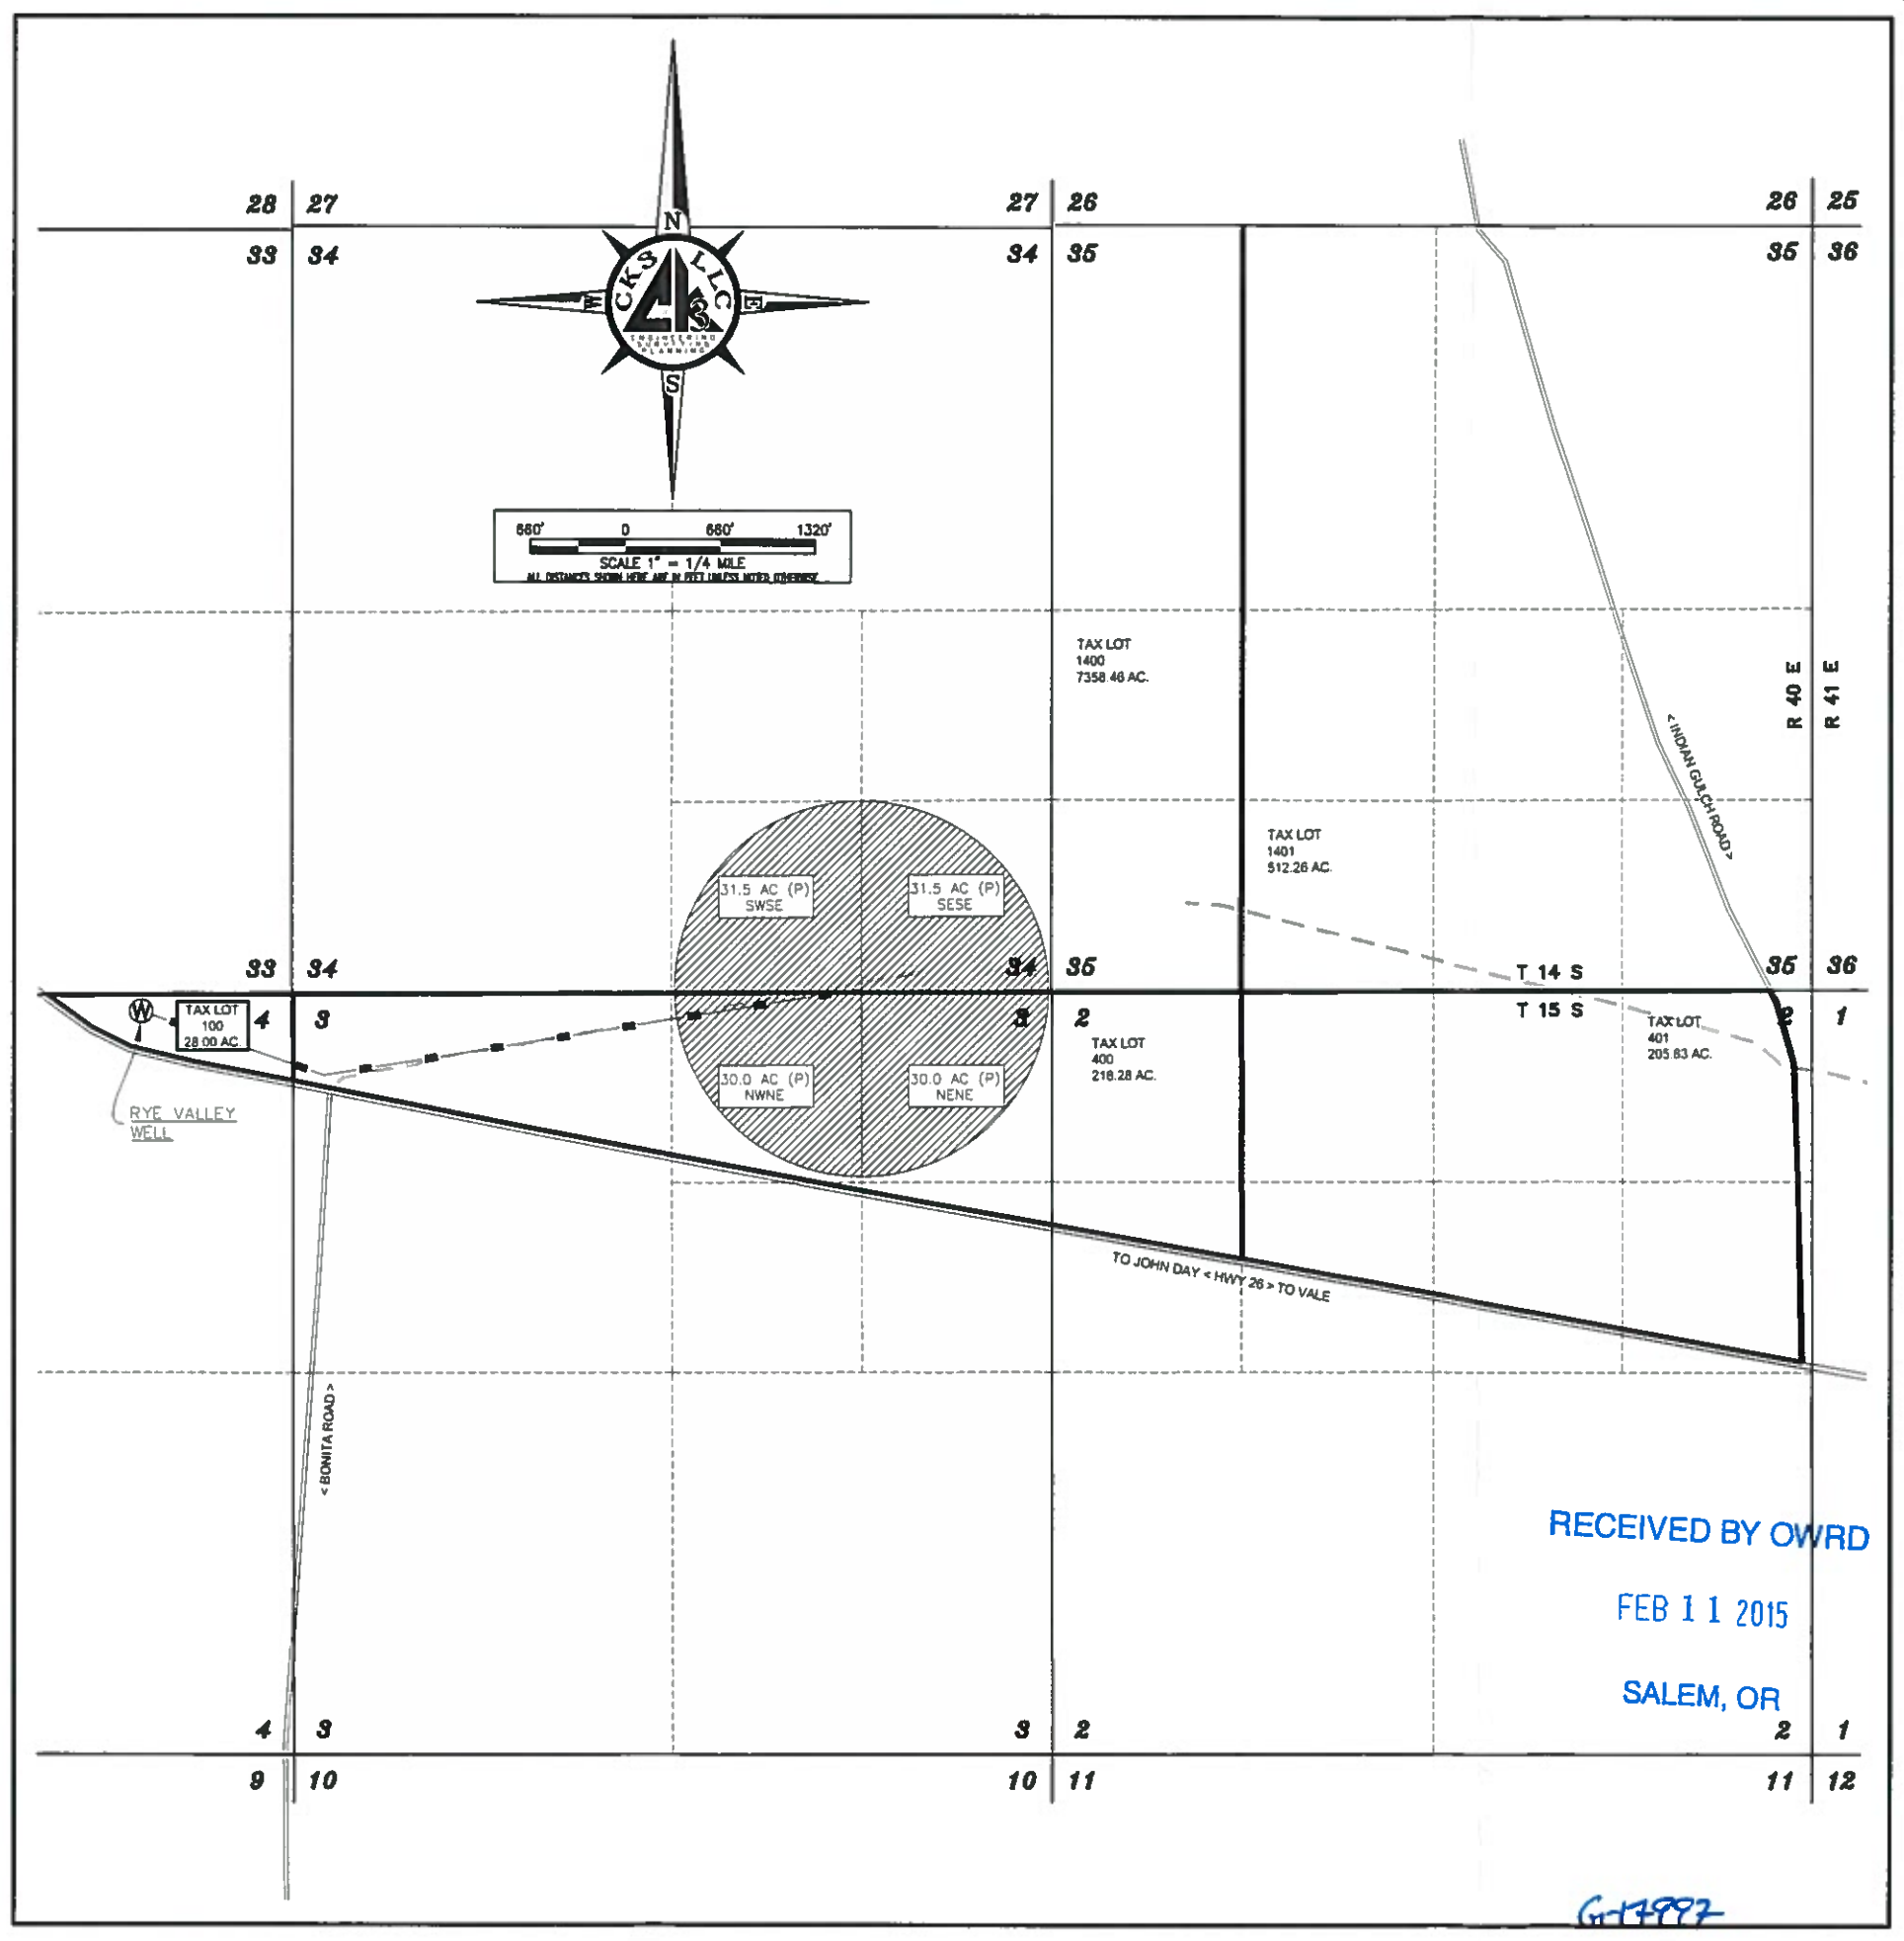

RECEIVED BY OWRD
 FEB 11 2015
 SALEM, OR

617997

ENG. BY:	NA
APR. BY:	NA
DWG. BY:	PJW
DATE:	01/15/2015

#	REVISION	DATE
01		
02		
03		
04		

WATER RIGHT APPLICATION MAP
 T.14 & 15 S., R.40 E.
 SECTION'S 34, 35, 2 & 3, W.M.
 MALHEUR COUNTY, OREGON
 WILKES RANCH OREGON LIMITED
 4945 WILLOW CREEK ROAD
 IRONSIDE, OREGON 97908

CK3, LLC
 368 S.W. 5th Avenue
 Ontario, Oregon 97914
 Phn: (541) 889-5411
 Fax: (541) 889-2074

CIVIL-STRUCTURAL-ELECTRICAL
 ENGINEERING, SURVEYING & PLANNING

WRI
 SHEET: 1 OF 1
 JOB: CO-14024

THIS DRAWING, & ALL INFORMATION HEREIN, REMAIN THE PROPERTY OF CK3, L.L.C. ALL RIGHTS ARE EXPRESSLY RESERVED & IT MAY NOT BE REPRODUCED IN WHOLE OR IN PART WITHOUT THE EXPRESSED WRITTEN CONSENT OF CK3, L.L.C.

RECEIVED BY OWRD
FEB 11 2015
SALEM, OR

RECEIVED BY OWRD
FEB 02 2015
SALEM, OR


LEGEND	
DESCRIPTION	SYMBOLS

- SECTION LINE
- QUARTER-QUARTER LINE
- TAX LOT LINE
- CREEK
- ROAD
- SECTION CORNER
- WELL
- PROPOSED PRIMARY WATER RIGHT AREAS PLACE OF USE



PROPOSED POINTS OF APPROPRIATION

RYE VALLEY WELL:
120' SOUTH AND 1050' WEST OF THE NE CORNER SECTION 4, T.15 S., R.40 E., W.M.

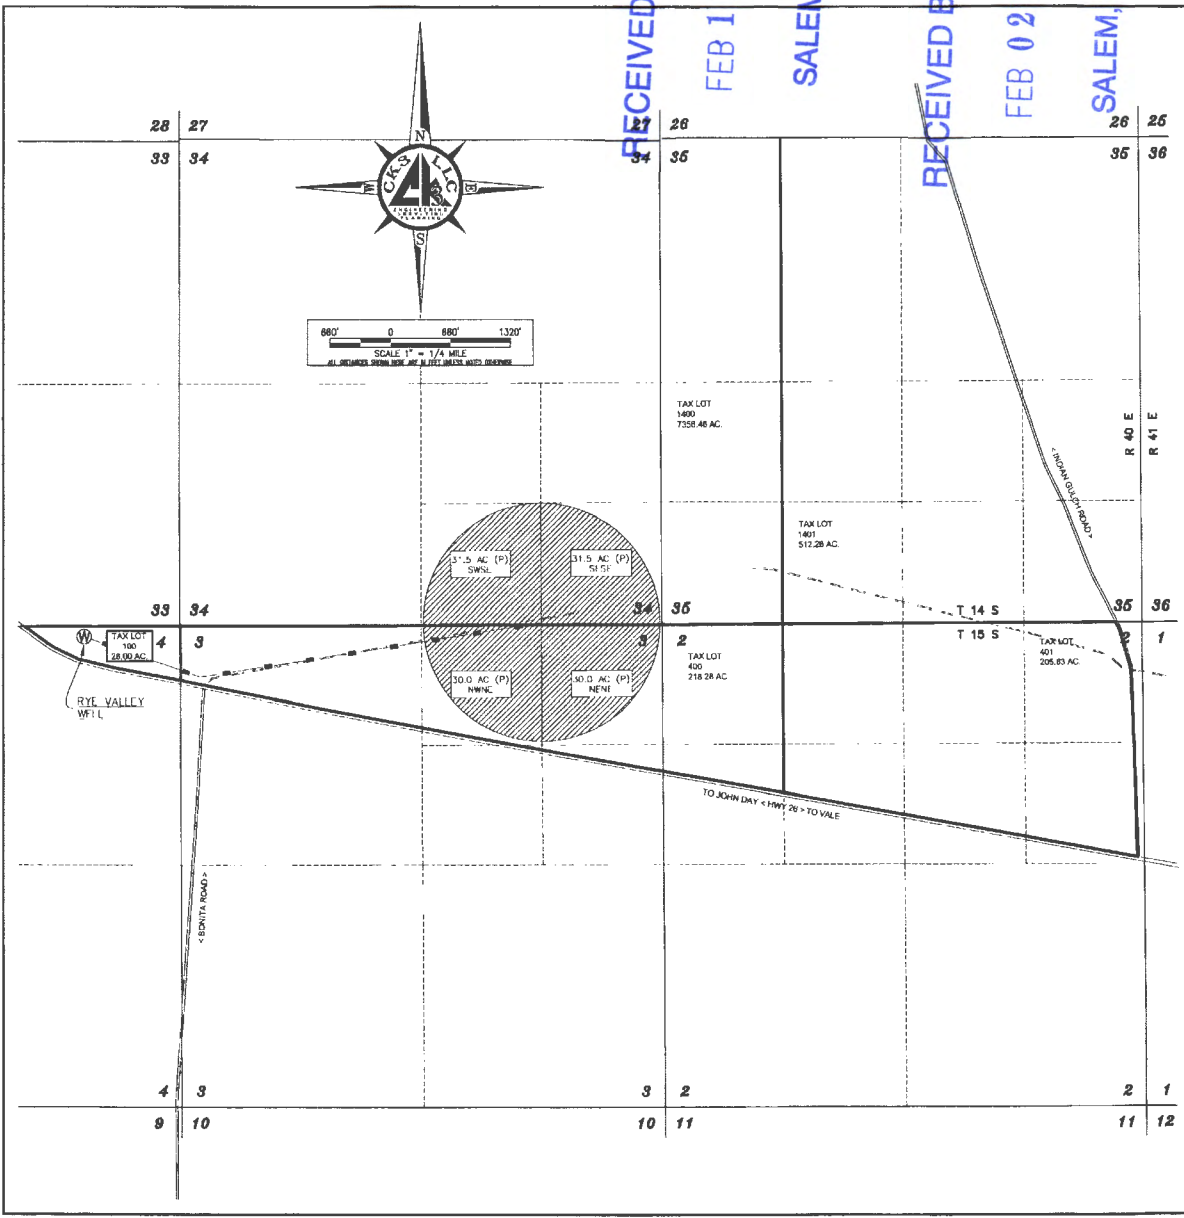

DWG. BY:	NA
APR. BY:	NA
DWG. BY:	PJW
DATE:	01/15/2015

#	REVISION	DATE
01		
02		
03		
04		

WATER RIGHT APPLICATION MAP
T. 14 & 15 S., R. 40 E.
SECTIONS 34, 35, 2 & 3, W.M.
MALHEUR COUNTY, OREGON
WILKES RANCH OREGON LIMITED
4945 WILLOW CREEK ROAD
ROSEBURG, OREGON 97908

CK3, LLC
368 S.W. 5th Avenue
Gresham, OR 97030
Phone: (503) 889-5411
Fax: (503) 889-2074

CIVIL - STRUCTURAL - ELECTRICAL
ENGINEERING, SURVEYING & PLANNING

WRI
SHEET: 1 OF 1
JOB: CO-14024

DISCLAIMER

THIS MAP WAS MADE TO BE PART OF THE APPLICATION FOR A WATER RIGHT. SECTIONAL LINES SHOWN ARE APPROXIMATE AND THIS MAP IS NOT INTENDED FOR ANY OTHER USE AND DOES NOT GUARANTEE LAND OWNERSHIP.

THIS DRAWING, & ALL INFORMATION HEREIN, REMAINS THE PROPERTY OF CK3, LLC. ALL RIGHTS ARE EXPRESSLY RESERVED & MAY NOT BE REPRODUCED, IN WHOLE OR IN PART WITHOUT THE EXPRESS WRITTEN CONSENT OF CK3, LLC.