



Application No. 71381  
 Permit No. 52466

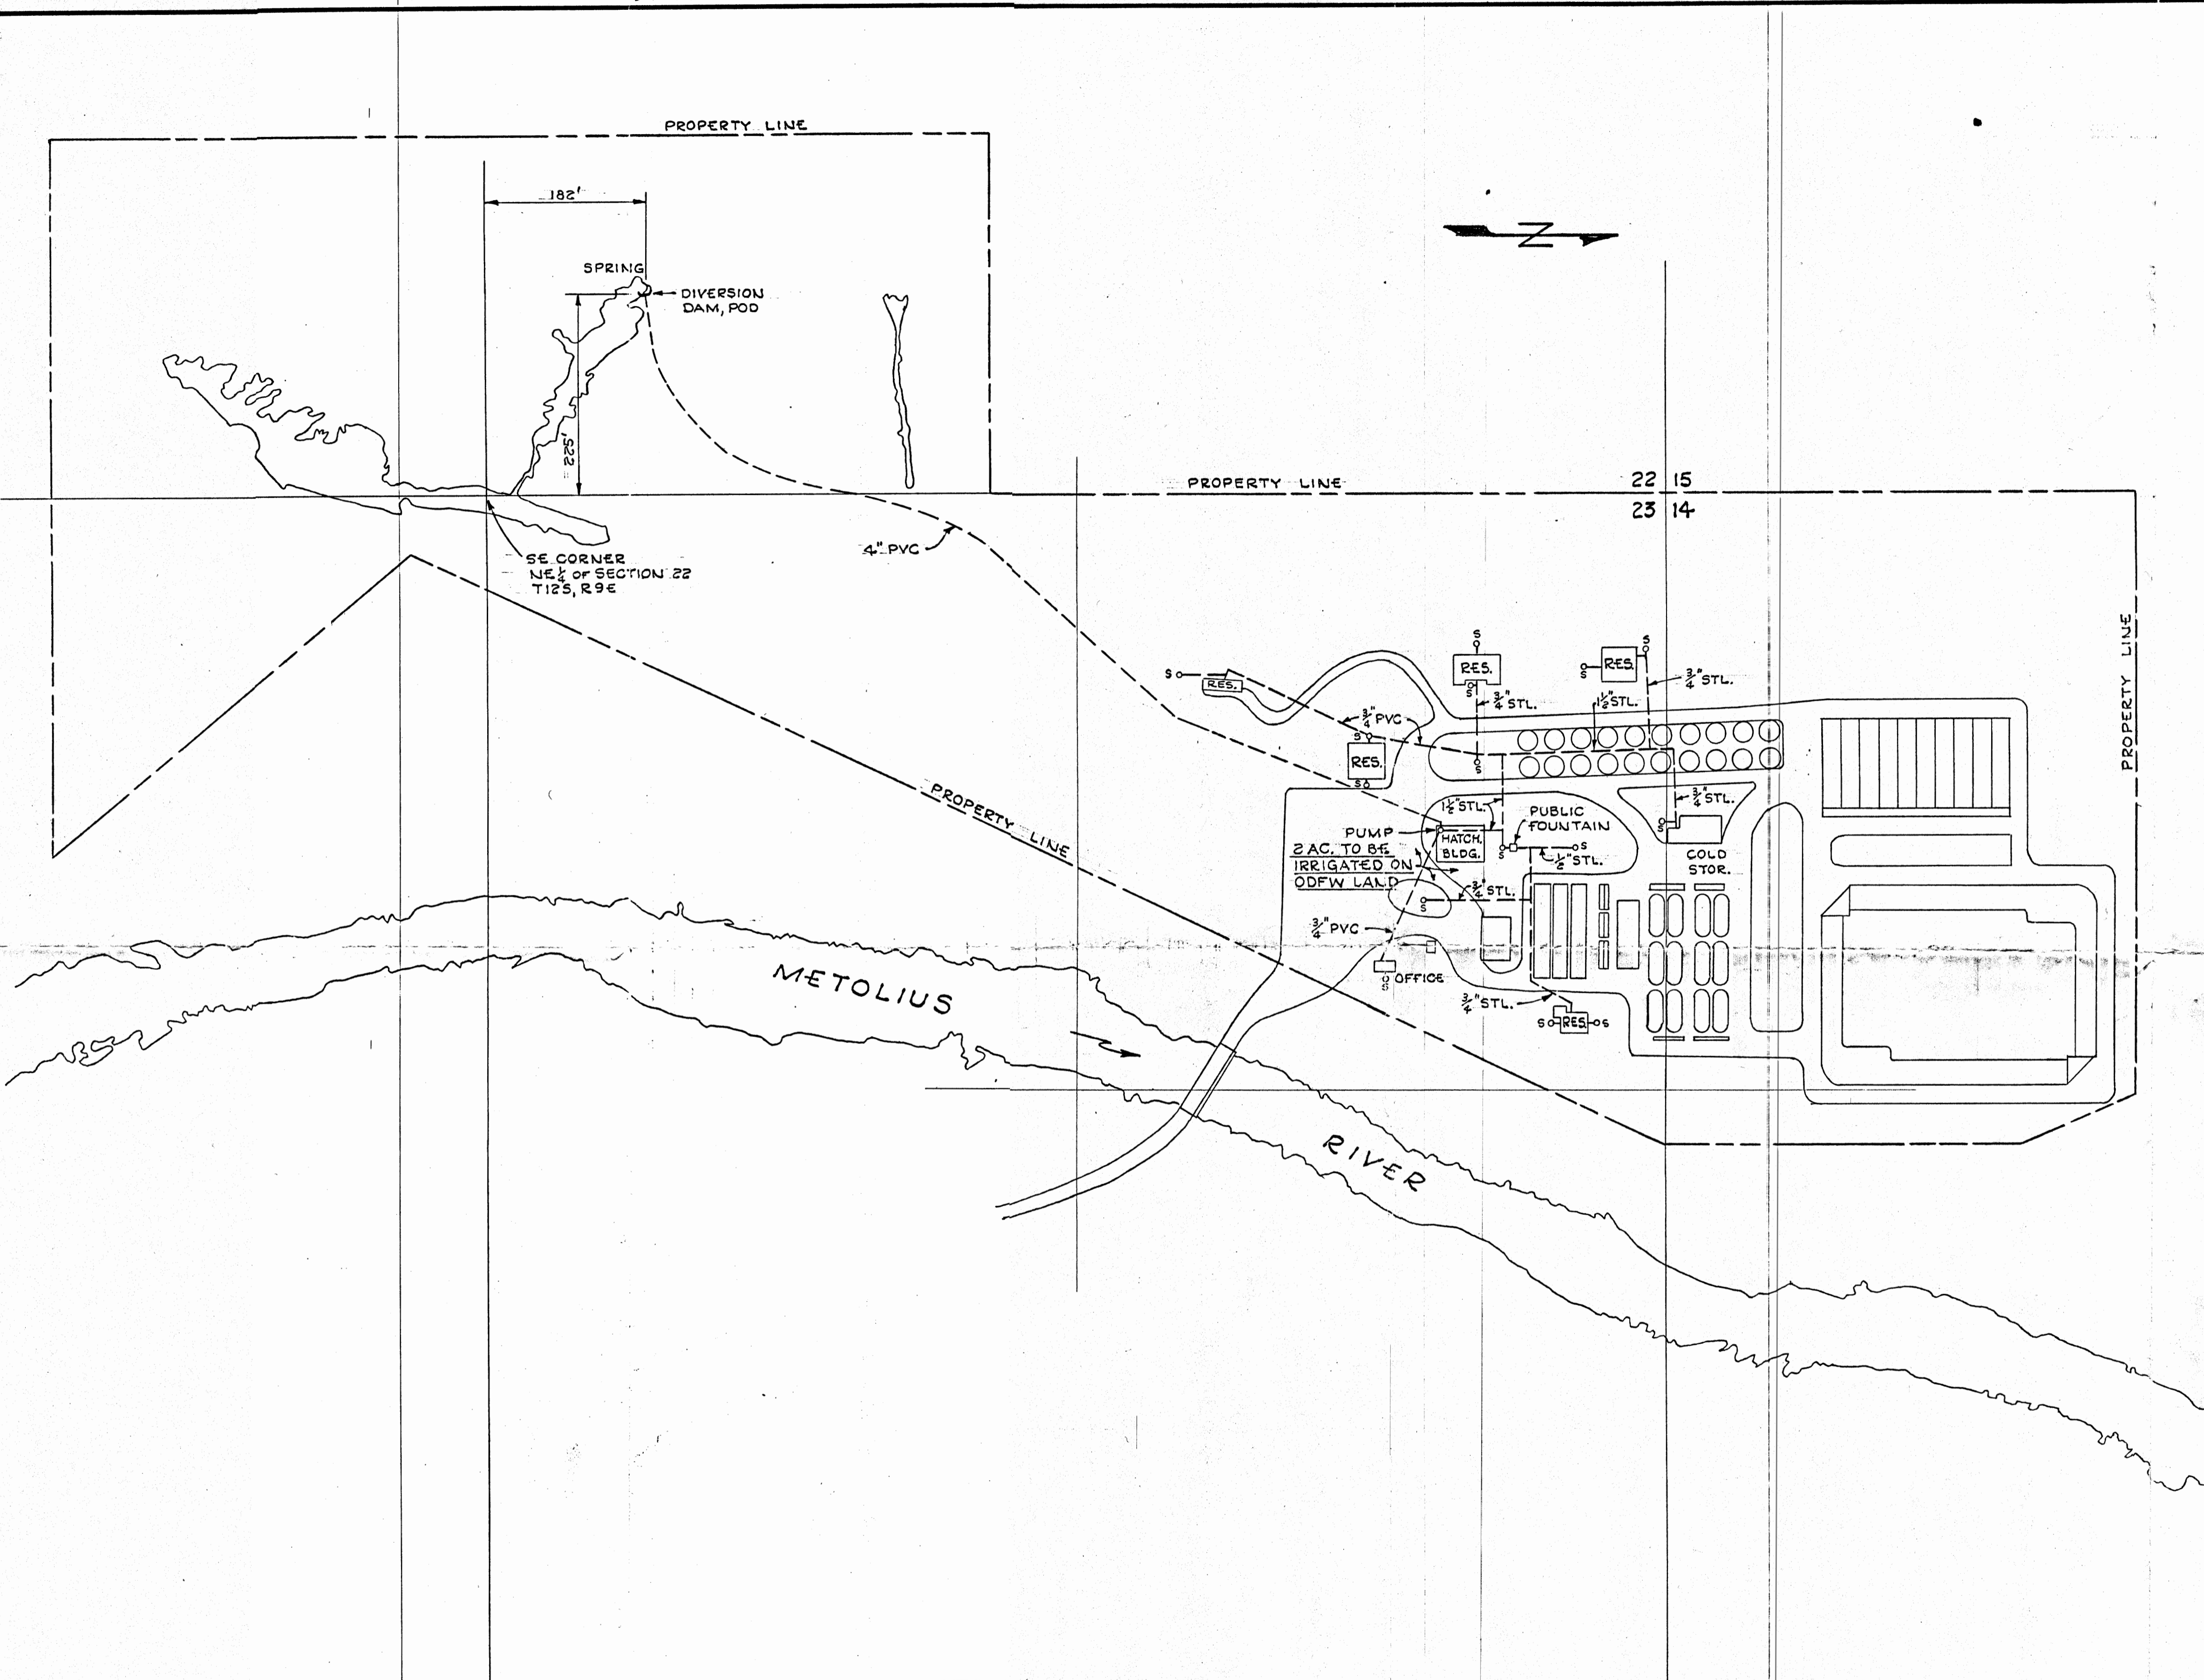

**LEGEND**  
 --- WATER SUPPLY PIPE  
 ---S SPRINKLER HEAD

APPLICATION NO. S-71381  
 PERMIT NO.

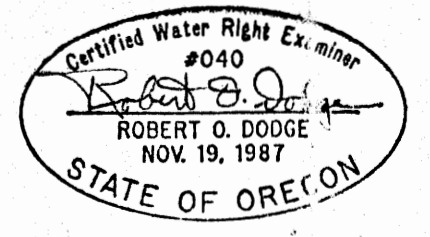

**RECEIVED**  
 JUL 31 1996  
 WATER RESOURCES DEPT.  
 SALEM, OREGON

DEPARTMENT OF FISH & WILDLIFE STATE OF OREGON WIZARD FALLS HATCHERY WATER RIGHTS MAP T12S, R9E, SEC. 14, 22 & 23 JEFFERSON COUNTY		1" = 100'	
		CHIEF ENGINEER DATE DESIGN BY DRAWN BY ROD CHECKED BY	APPROVED DIRECTOR FILE NO. SHT.   OF