


**RESERVOIR APPLICATION MAP
THE MEADOW ON PITNEY POND, LLC
TAX LOTS 900 MAP 16-04-06-00
APRIL 6, 2015**

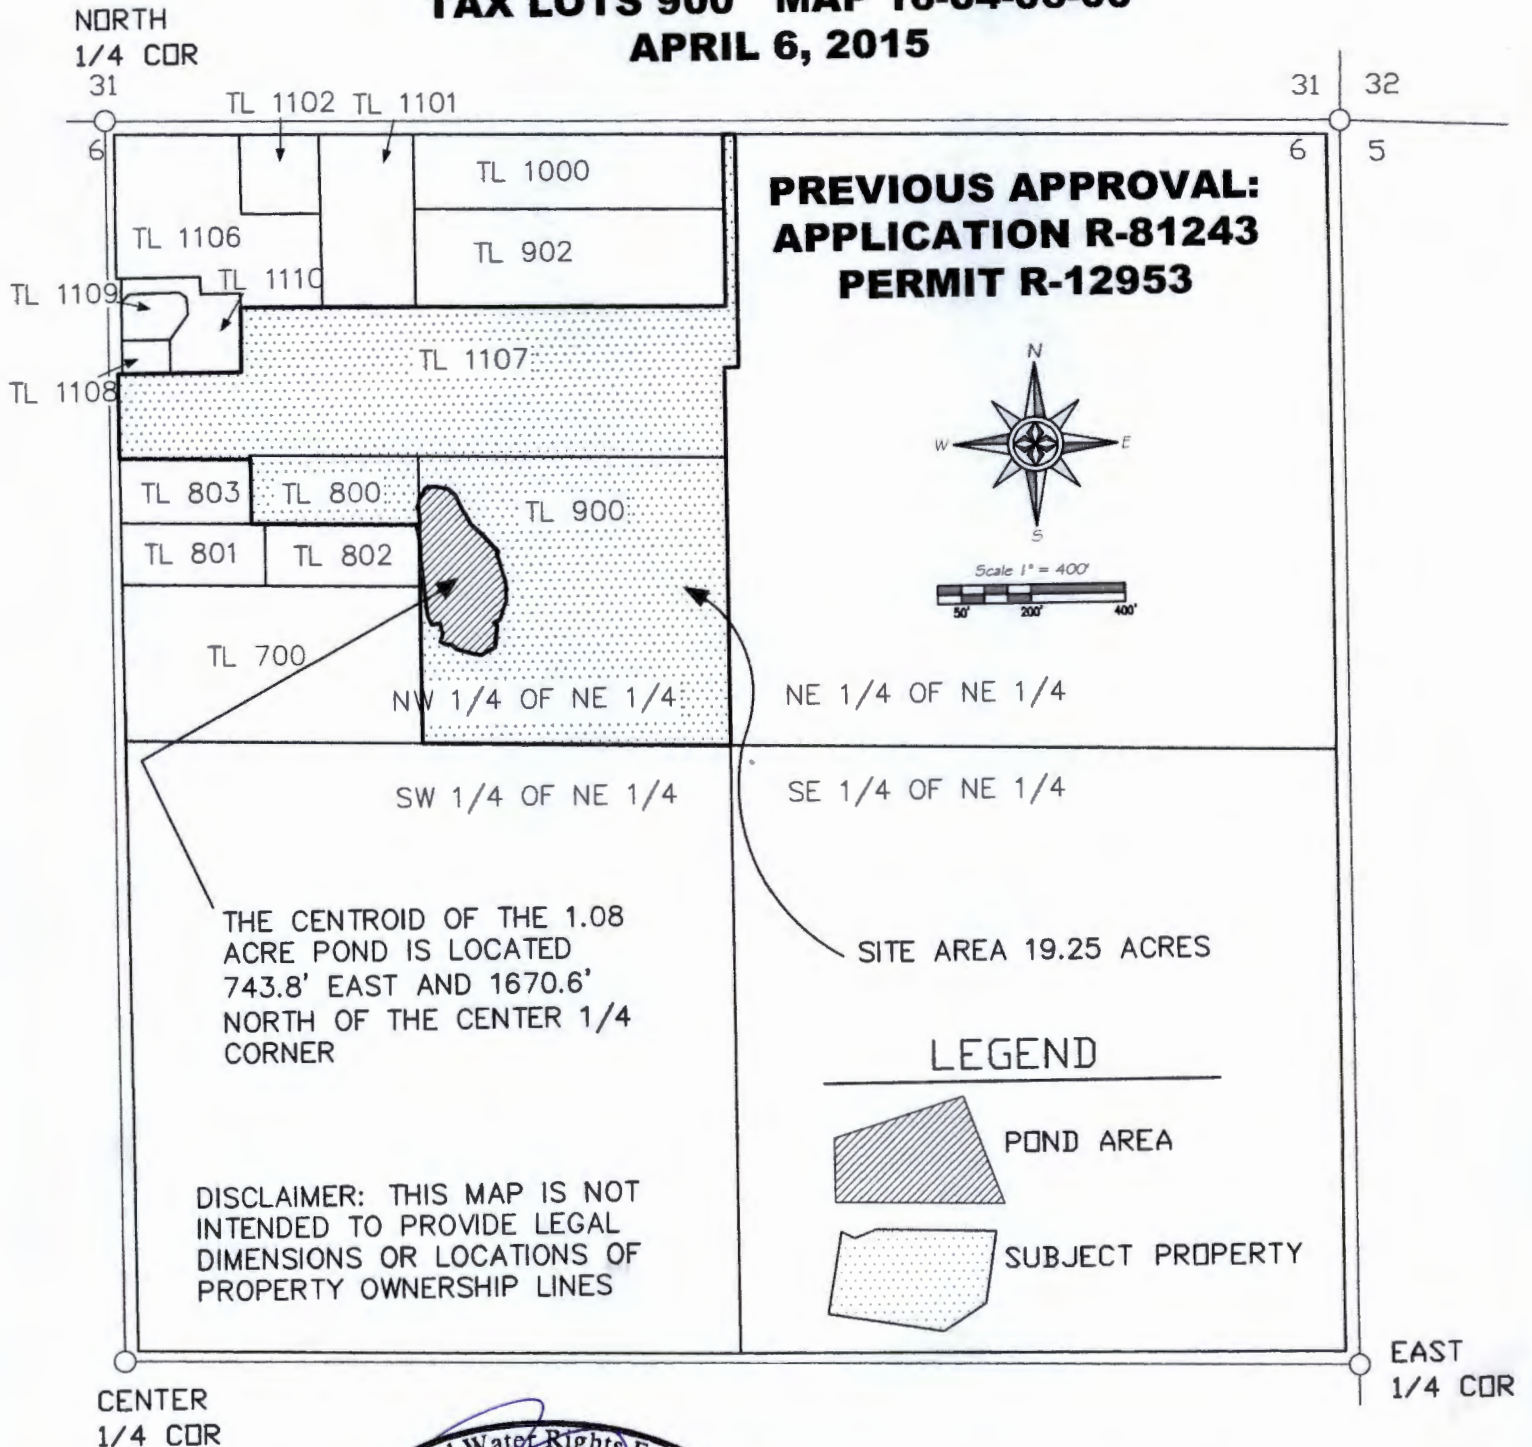



**PREVIOUS APPROVAL:
APPLICATION R-81243
PERMIT R-12953**

NE 1/4 OF NE 1/4
SE 1/4 OF NE 1/4
SW 1/4 OF NE 1/4
SITE AREA 19.25 ACRES

THE CENTROID OF THE 1.08
ACRE POND IS LOCATED
743.8' EAST AND 1670.6'
NORTH OF THE CENTER 1/4
CORNER

DISCLAIMER: THIS MAP IS NOT
INTENDED TO PROVIDE LEGAL
DIMENSIONS OR LOCATIONS OF
PROPERTY OWNERSHIP LINES

LEGEND

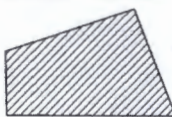
-  POND AREA
-  SUBJECT PROPERTY

RECEIVED BY OWRD

SEP 18 2015

SALEM, OR

R-80129

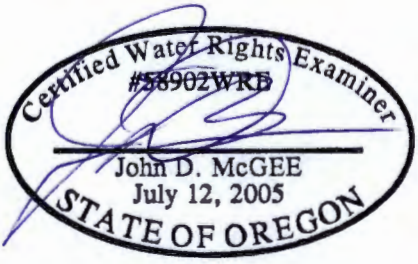

RENEWAL DATE: 12/31/2016

JDMcGee, Inc.
Engineering & Surveying
Land Use Planning
Wastewater Design
"Solving Problems for You"

1215 Main Street
PO Box 1472
Philomath, OR 97370
(541) 929-4226
(541) 929-4227 fax

DRAWN BY: BRG
JDM PROJECT #: 14-75

CHECKED BY: JDM