
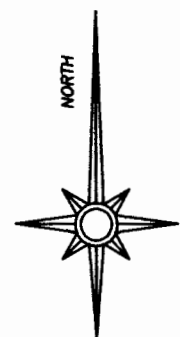


G-1915


Application to Appropriate Groundwater

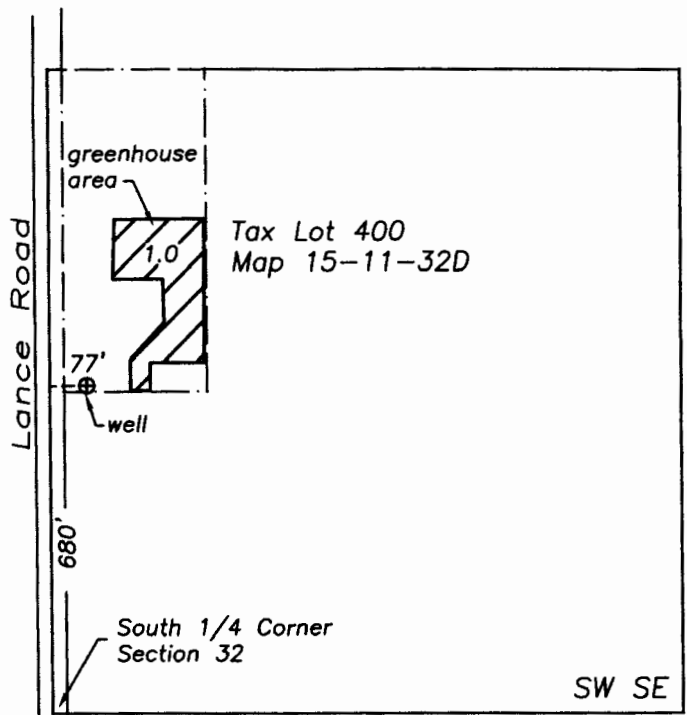

RECEIVED BY OWRD

NOV 02 2015

SALEM, OR

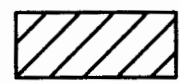


Proposed place of use




Tax lot boundary



Well

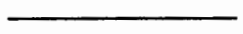


1/16 Section lines

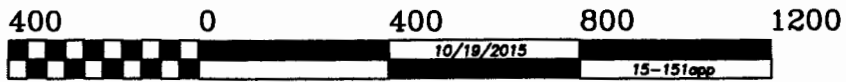

GRAPHIC SCALE - FEET

Point of Appropriation: 680' North and 77' East from South 1/4 Corner of Section 32

THIS MAP IS FOR THE PURPOSE OF IDENTIFYING THE LOCATION OF THE WATER RIGHT. IT IS NOT INTENDED TO PROVIDE LEGAL DIMENSIONS OR LOCATIONS OF PROPERTY OWNERSHIP LINES.

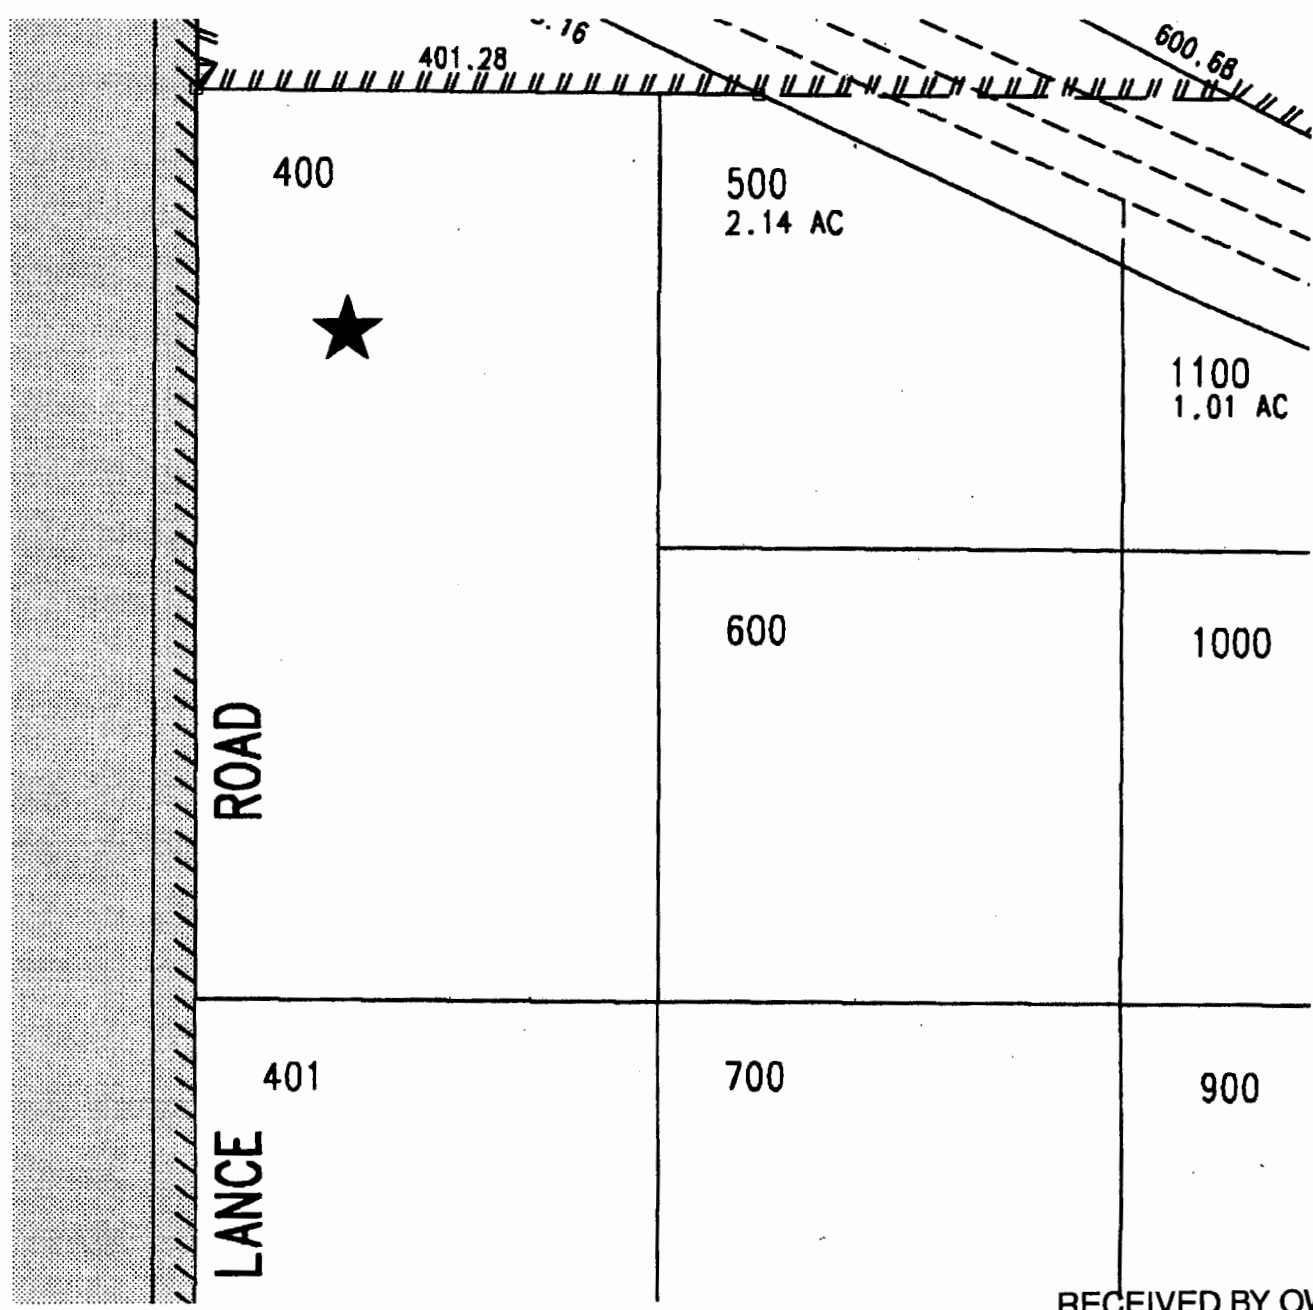

RECEIVED BY OWRD

NOV 02 2015

SALEM, OR



This map is provided as a courtesy by First American Title Insurance Company of Oregon to assist in the locating of said premises and the company assumes no liability for its accuracy or for matters that may be disclosed by a survey.

G-10155