


Monte Minchow Groundwater Application for 38S-1W-28-tax lot 1400 40 Acres of Nursery Uses in NW/SW

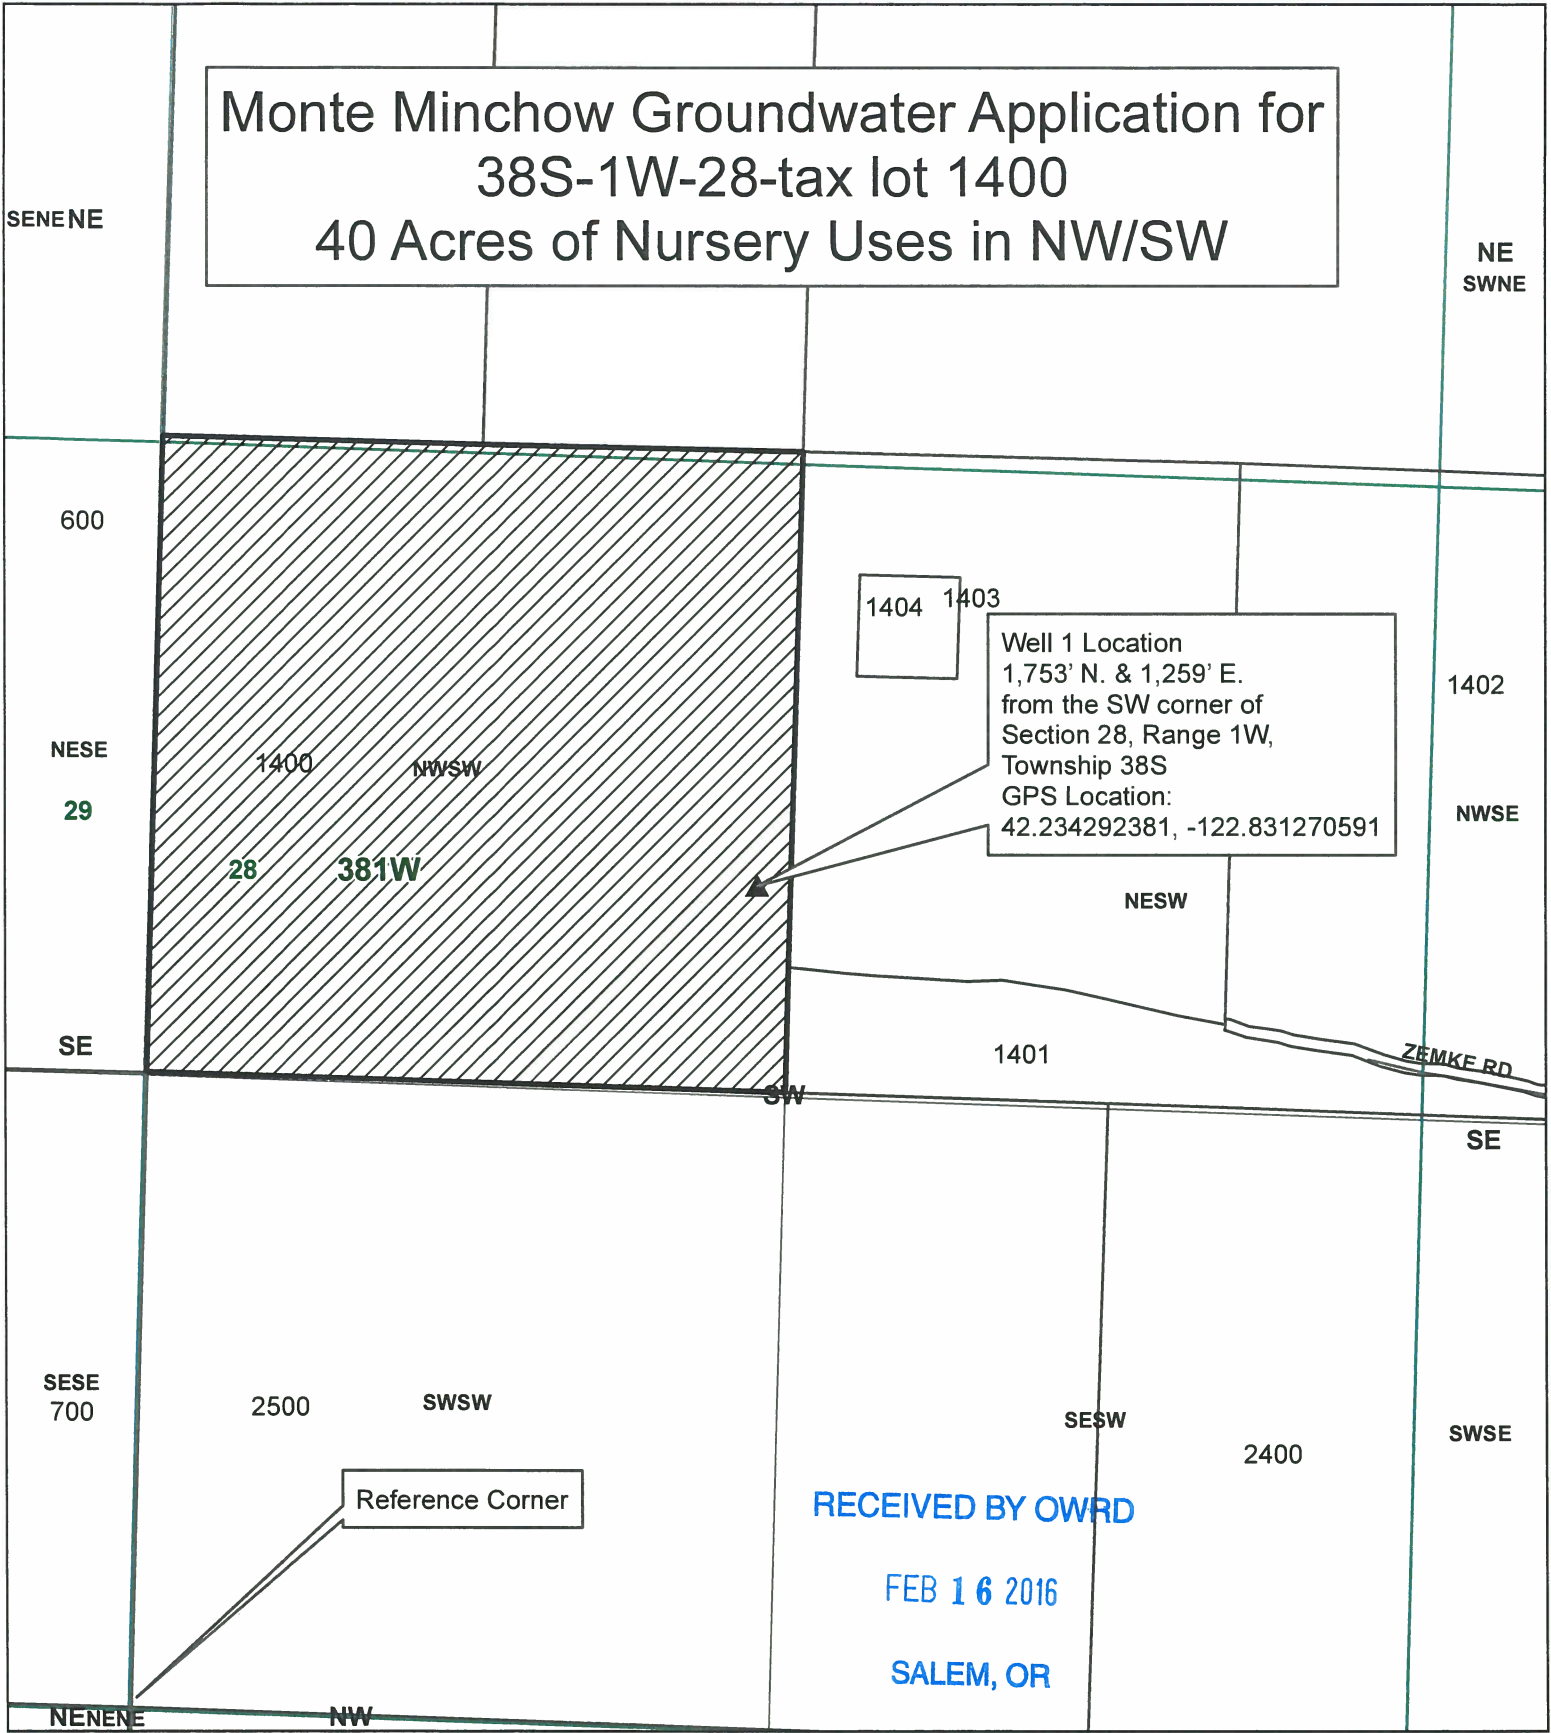

Well 1 Location
1,753' N. & 1,259' E.
from the SW corner of
Section 28, Range 1W,
Township 38S
GPS Location:
42.234292381, -122.831270591


Reference Corner

RECEIVED BY OWRD
FEB 16 2016
SALEM, OR

Legend

- Well 1 Location
- Townships
- Place of Use
- Sections
- Taxlot 1400
- Quarter Sections
- Taxlots
- Quarter Quarter Sections

1 inch = 400 feet

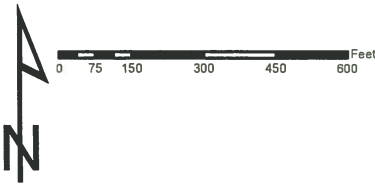

JACKSON COUNTY
WATERMASTER

Prepared by Travis Kelly

This map is based on a digital database compiled by Jackson County from a variety of sources. Jackson County cannot accept responsibility for errors, omissions, or positional accuracy. There are no warranties, expressed or implied.

6-10-20