


T.2 S., R. 4 E., WM
Section 31

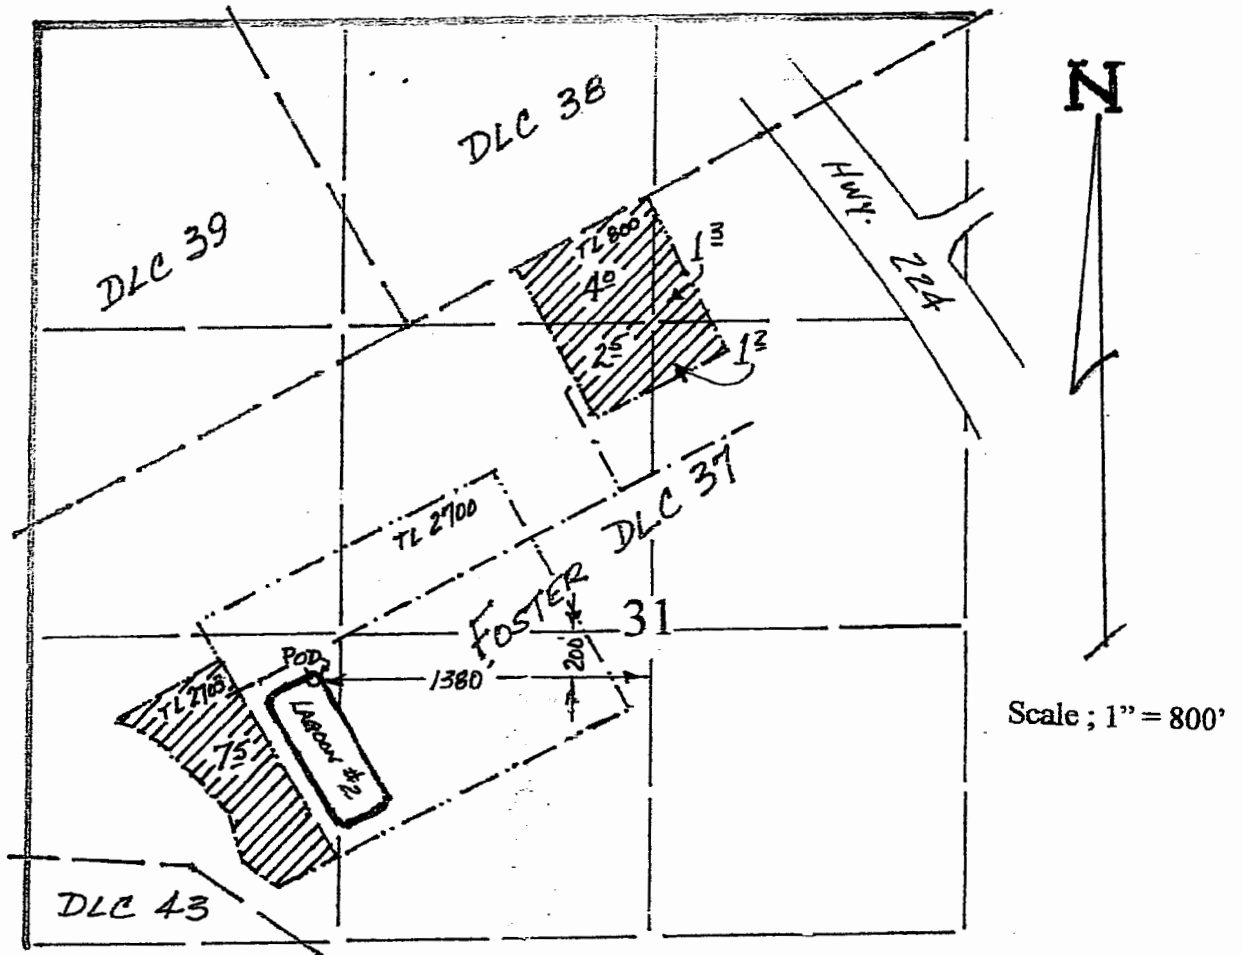

Map to Accompany Applications
For Permits In the Name of
Patterson Nursery Sales, Inc.

This map is for the purpose of identifying the location of water rights only, and is not
Intended to provide legal dimensions or locations of property lines.

RECEIVED

FEB 26 2016

WATER RESOURCES DEPT
SALEM, OREGON

R-80185


R-08885

PATTERSON NURSERY SALES

POND DIVERSION

PUMPHOUSE
NOT SHOWN

TO MAINS ←

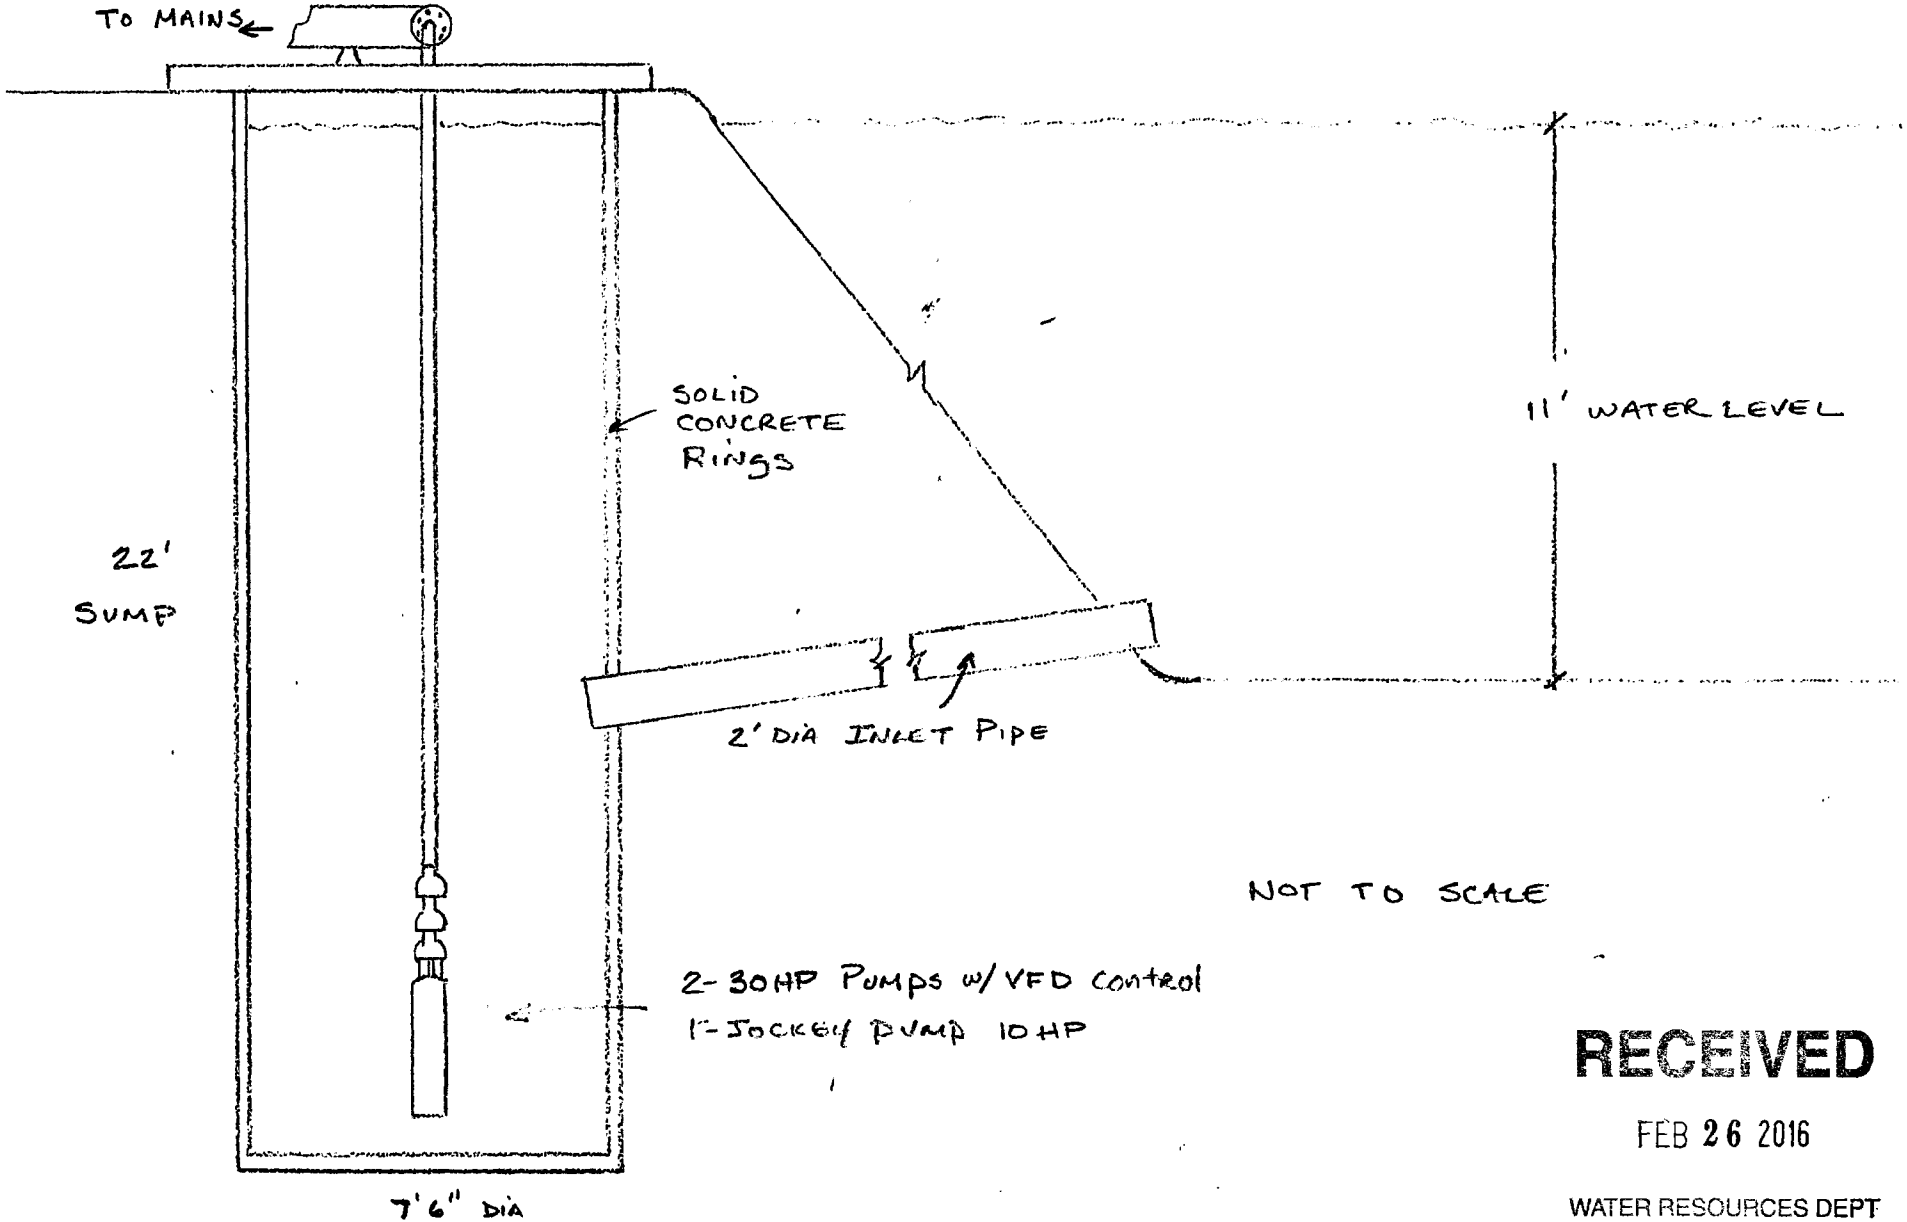

NOT TO SCALE

2- 30HP Pumps w/ VFD control
1- JOCKEY PUMP 10HP

RECEIVED

FEB 26 2016

WATER RESOURCES DEPT
SALEM, OREGON