


Section 19, T3S, R1E, W.M.,
Clackamas County, Oregon

SURFACE-WATER APPLICATION MAP
Phil Fogg, Jr.

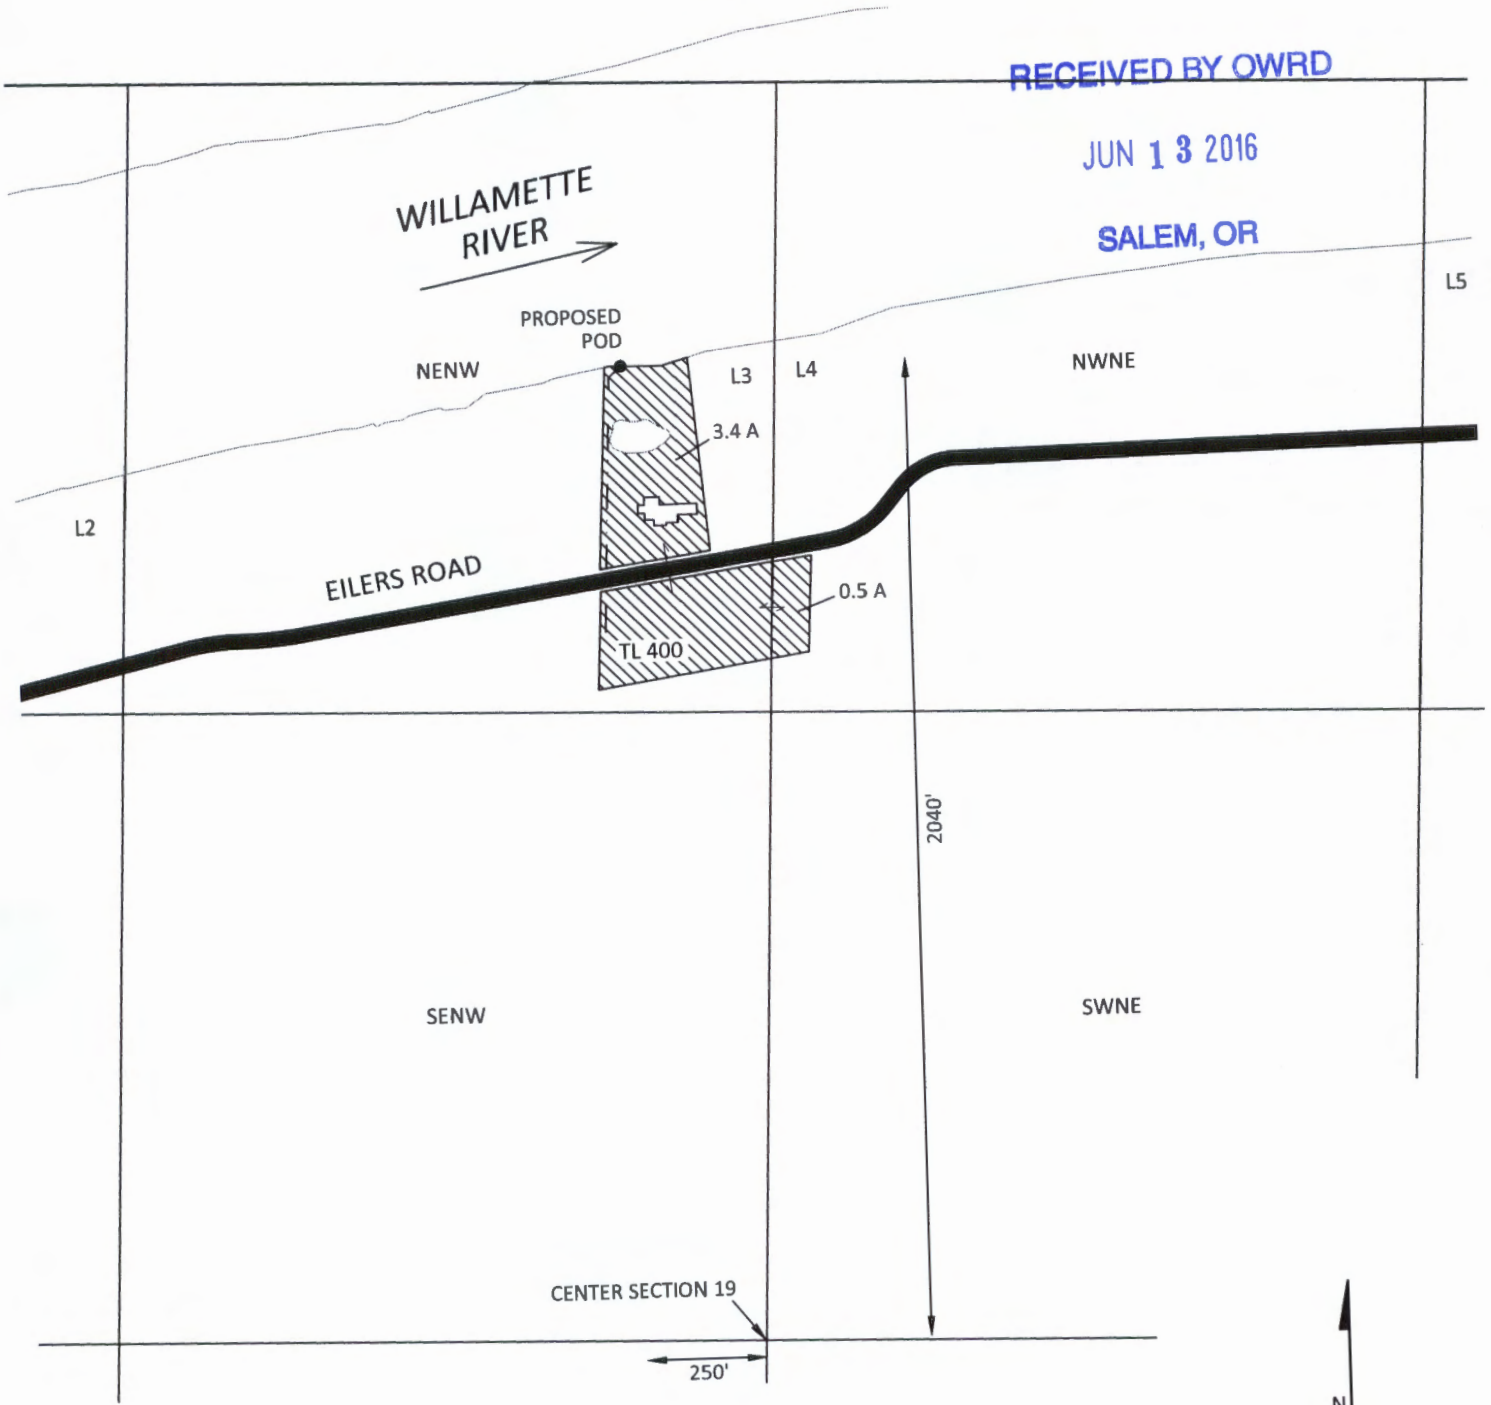

RECEIVED BY OWRD

JUN 13 2016

SALEM, OR

EXPLANATION




PROPOSED PLACE OF USE
3.9 ACRES



POINT OF DIVERSION (POD)



PROPOSED PIPELINE

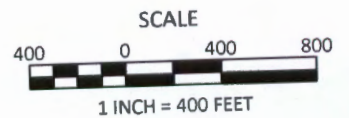

May 9, 2016

This map is not intended to provide legal
dimensions or locations of property
ownership lines


Figure 1

SKOOKUM
WATER ASSOCIATES INC

1626 VICTORIAN WAY
EUGENE, OR 97401
(503) 319-8926 *P-88246*




Section 19, T3S, R1E, W.M.,
Clackamas County, Oregon

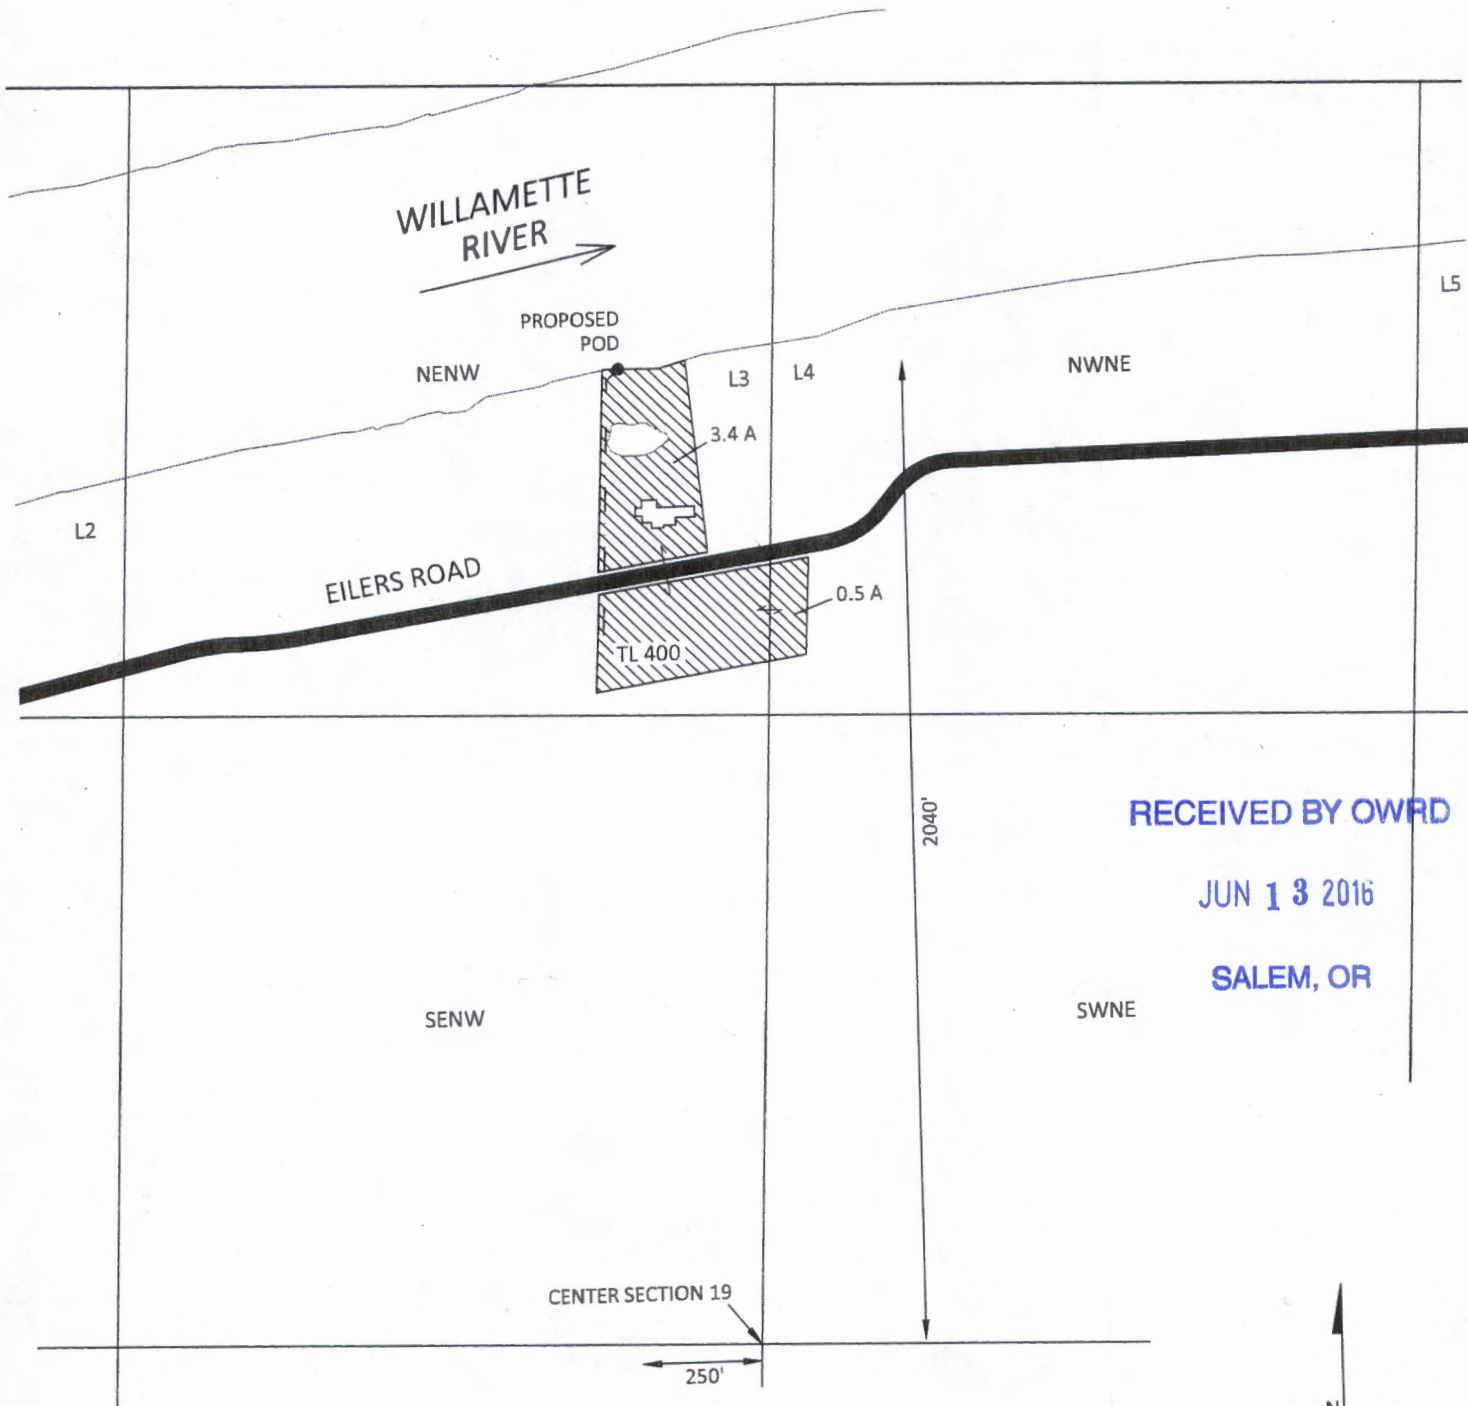
SURFACE-WATER APPLICATION MAP
Phil Fogg, Jr.



RECEIVED BY OWRD
JUN 13 2016
SALEM, OR

EXPLANATION

-  PROPOSED PLACE OF USE
3.9 ACRES
-  POINT OF DIVERSION (POD)
-  PROPOSED PIPELINE

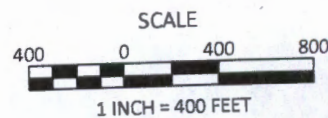

May 9, 2016

This map is not intended to provide legal
dimensions or locations of property
ownership lines

Figure 1

SKOOKUM
WATER ASSOCIATES INC

1626 VICTORIAN WAY
EUGENE, OR 97401
(503) 319-8926

S-88246