


Groundwater Application for 12 Acres of Irrigation/Nursery Use 34S-3W-32-TL 2500

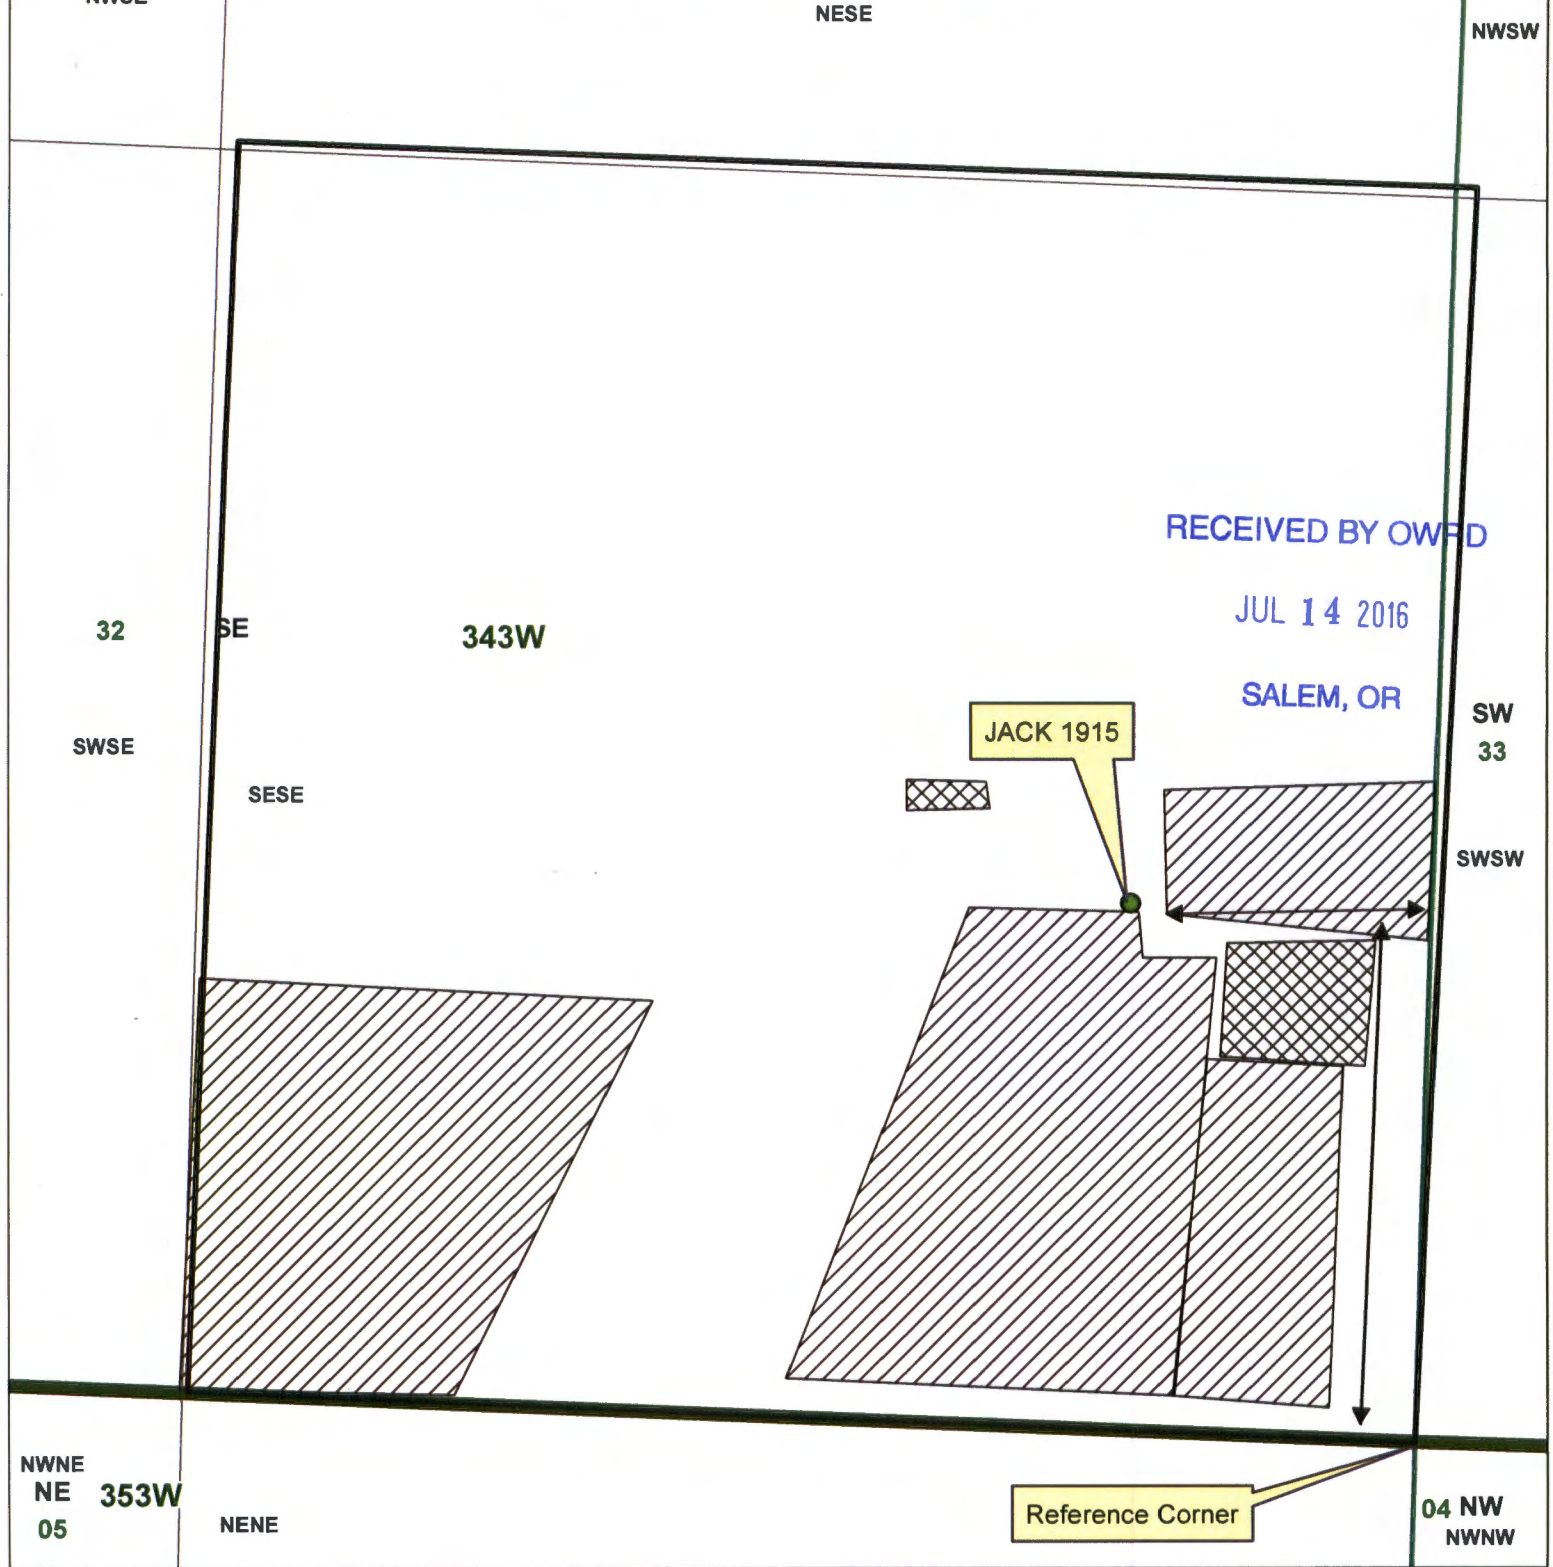

Legend

- TL 2500
- Well JACK 1915
- Place of use for Irrigation
- Sections
- Quarter Sections



Place of use for Nursery

1 inch = 208 feet

Well is 575 ft N
and 331 ft W from
SE Corner of Section 32



0 40 80 160 240 320 Feet

JACKSON COUNTY
WATERMASTER

Prepared by Shavon Haynes

This map is based on a digital database compiled by Jackson County from a variety of sources. Jackson County cannot accept responsibility for errors, omissions, or positional accuracy. There are no warranties, expressed or implied.

Date: 03/30/2016, 34-3-32 TL 2500.mxd, haynes1


Location for JACK 1915

August 11, 2014

Oregon Water Resources Department
725 Summer St NE, Suite A, Salem, OR 97301
(503)986-0900



6-18243

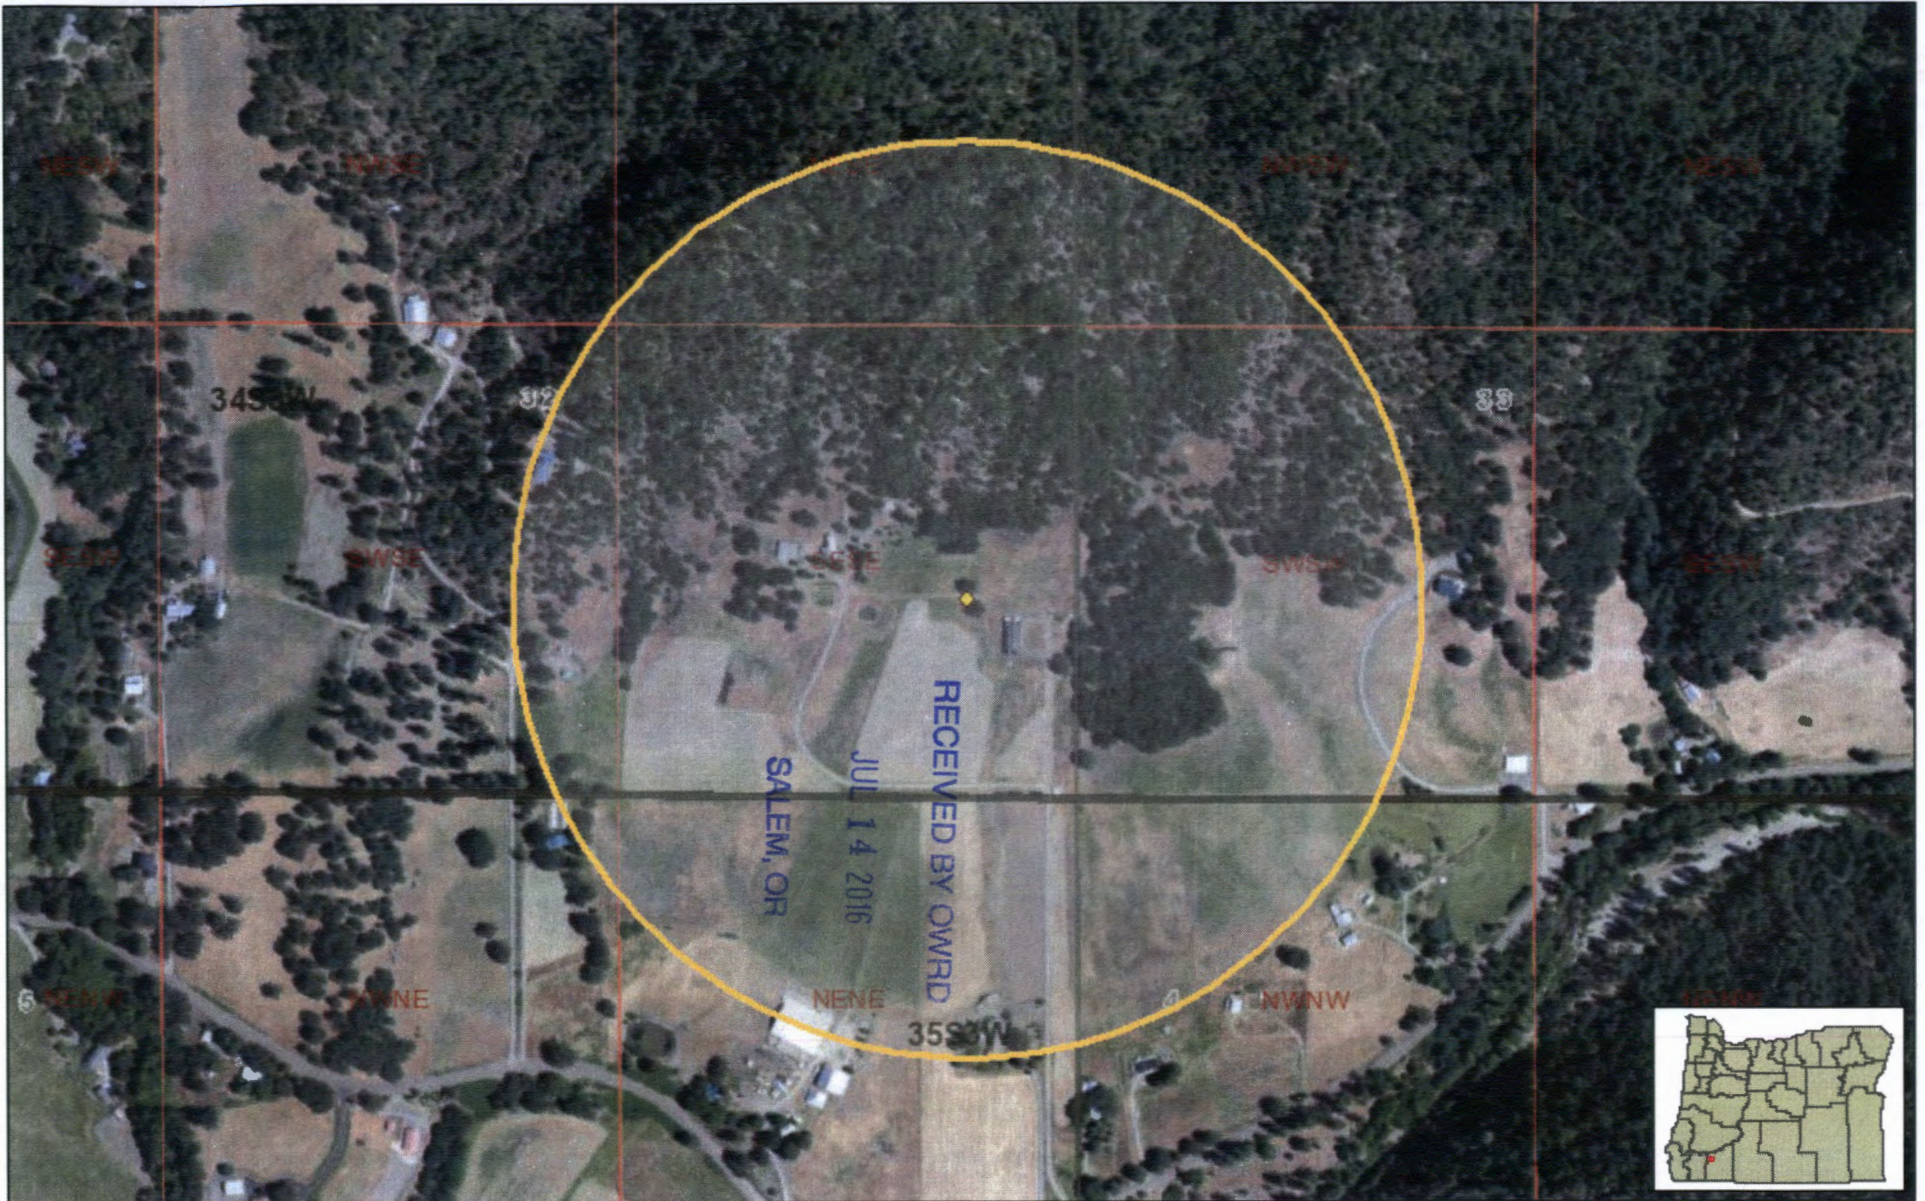

Water Rights by Type

- | | |
|--------------------|--------------|
| Point of Diversion | Point of Use |
| | |
| | |
| | |


Water Rights by Use

- | | | | |
|--|------------|--|-------------|
| | Recreation | | Restrain |
| | Fish | | Res. |
| | Wildlife | | Agriculture |

- | | |
|--|------------|
| | Livestock |
| | Irrigation |
| | Mining |

By Primary/Supplemental

- | | | | |
|--|------------|--|--------------|
| | Power | | Primary |
| | Commercial | | Supplemental |
| | Domestic | | |

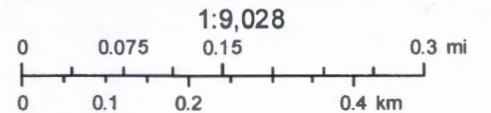

G-183142



Development Services

Map Title

Proposed BARN for MJ
60x60' ~~Turning & Drying~~

14389
4155890193C

Fenced Area #2
outdoor grow
2nd GARAGE
90'

120' Fenced Area #3
120'

existing Greenhouses
Proposed BARN
60x60'

Fenced Area #1
245'

Main GARAGE
30,000 sq'

440'

SALEM, OR


JUL 14 2016

RECEIVED BY OWRD

I warrant by knowledge that the plat contains correct information as to all rights, interests and distances from persons to property lines.

[Signature]
Owner/Agent

1" = 200'

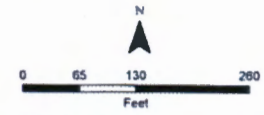

This map is based on a digital database compiled by Jackson County from a variety of sources. Jackson County cannot accept responsibility for errors, omissions, or positional accuracy. There are no warranties, expressed or implied.