


# Surface Water Application for Sean Berrier

## 38S-4W-26-Tax Lot 203

### Proposed Place of Use:

NW/NE: 4.3 Acres of Irrigation  
 NE/NW: 0.6 Acres of Irrigation  
 SE/NW: 0.17 Acres of Irrigation  
 SW/NE: 0.08 Acres of Irrigation

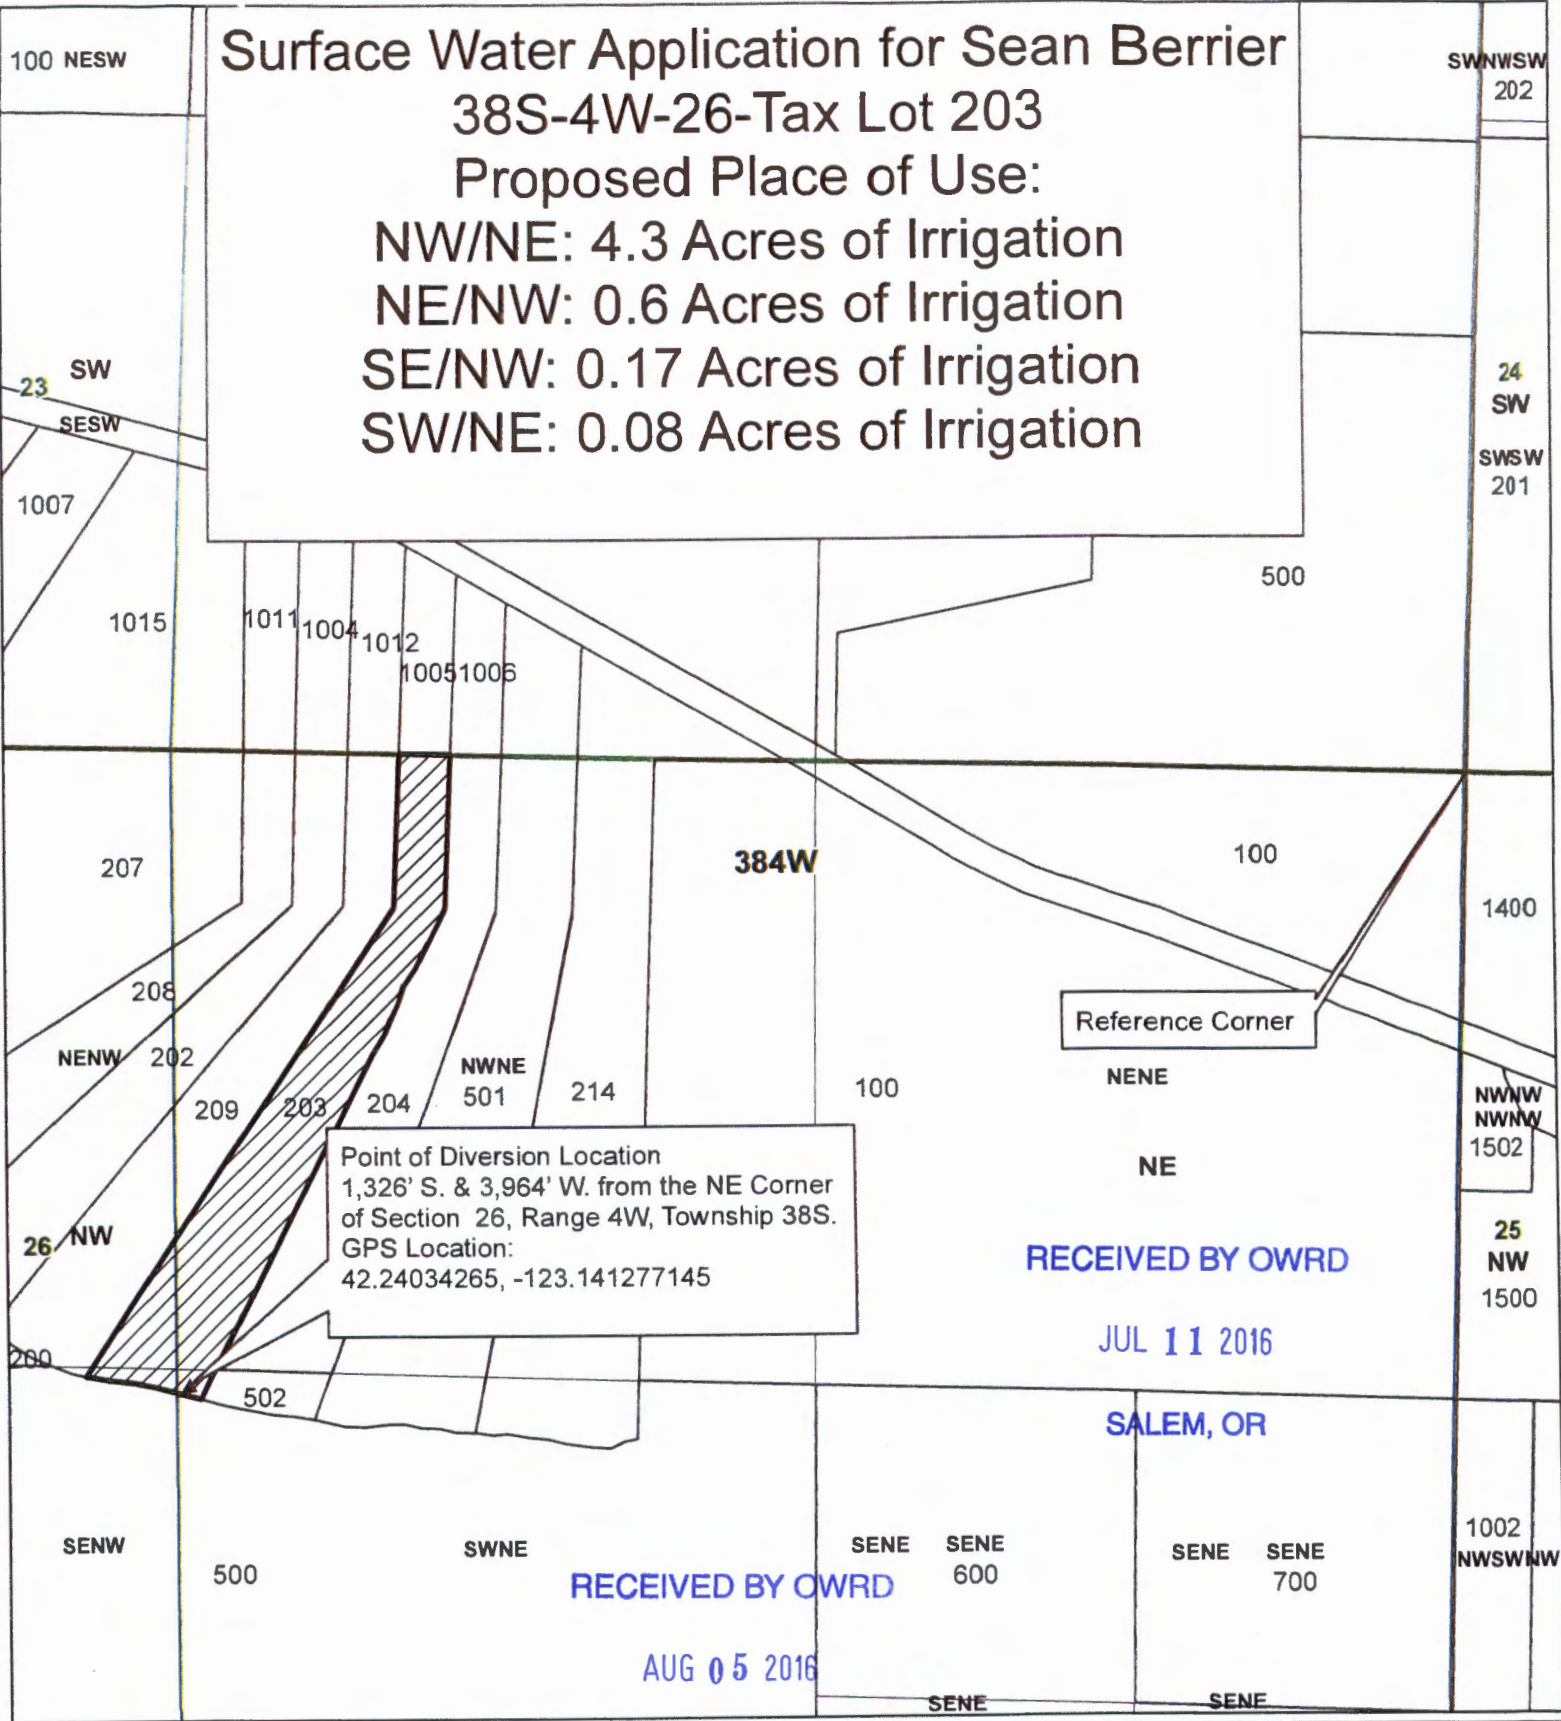

Point of Diversion Location  
 1,326' S. & 3,964' W. from the NE Corner  
 of Section 26, Range 4W, Township 38S.  
 GPS Location:  
 42.24034265, -123.141277145

Reference Corner

RECEIVED BY OWRD

JUL 11 2016

SALEM, OR

RECEIVED BY OWRD


AUG 05 2016

SALEM, OR

1 inch = 400 feet

### Legend

- ▲ POD Location
- ▨ Place of Use
- Taxlot 203
- Taxlots
- ▭ Townships
- ▭ Sections
- ▭ Quarter Sections
- ▭ Quarter Quarter Sections

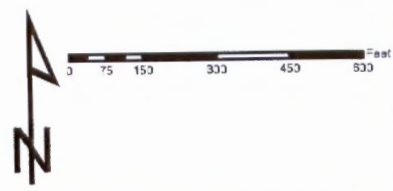

JACKSON COUNTY  
**WATERMASTER**


Prepared by Travis Kelly

This map is based on a digital database compiled by Jackson County from a variety of sources. Jackson County cannot accept responsibility for errors, omissions, or positional accuracy. There are no warranties, expressed or implied.

S-88274

# Surface Water Application for Sean Berrier 38S-4W-26-Tax Lot 203

Proposed Place of Use:  
 NW/NE: 4.3 Acres of Irrigation  
 NE/NW: 0.6 Acres of Irrigation  
 SE/NW: 0.17 Acres of Irrigation  
 SW/NE: 0.08 Acres of Irrigation

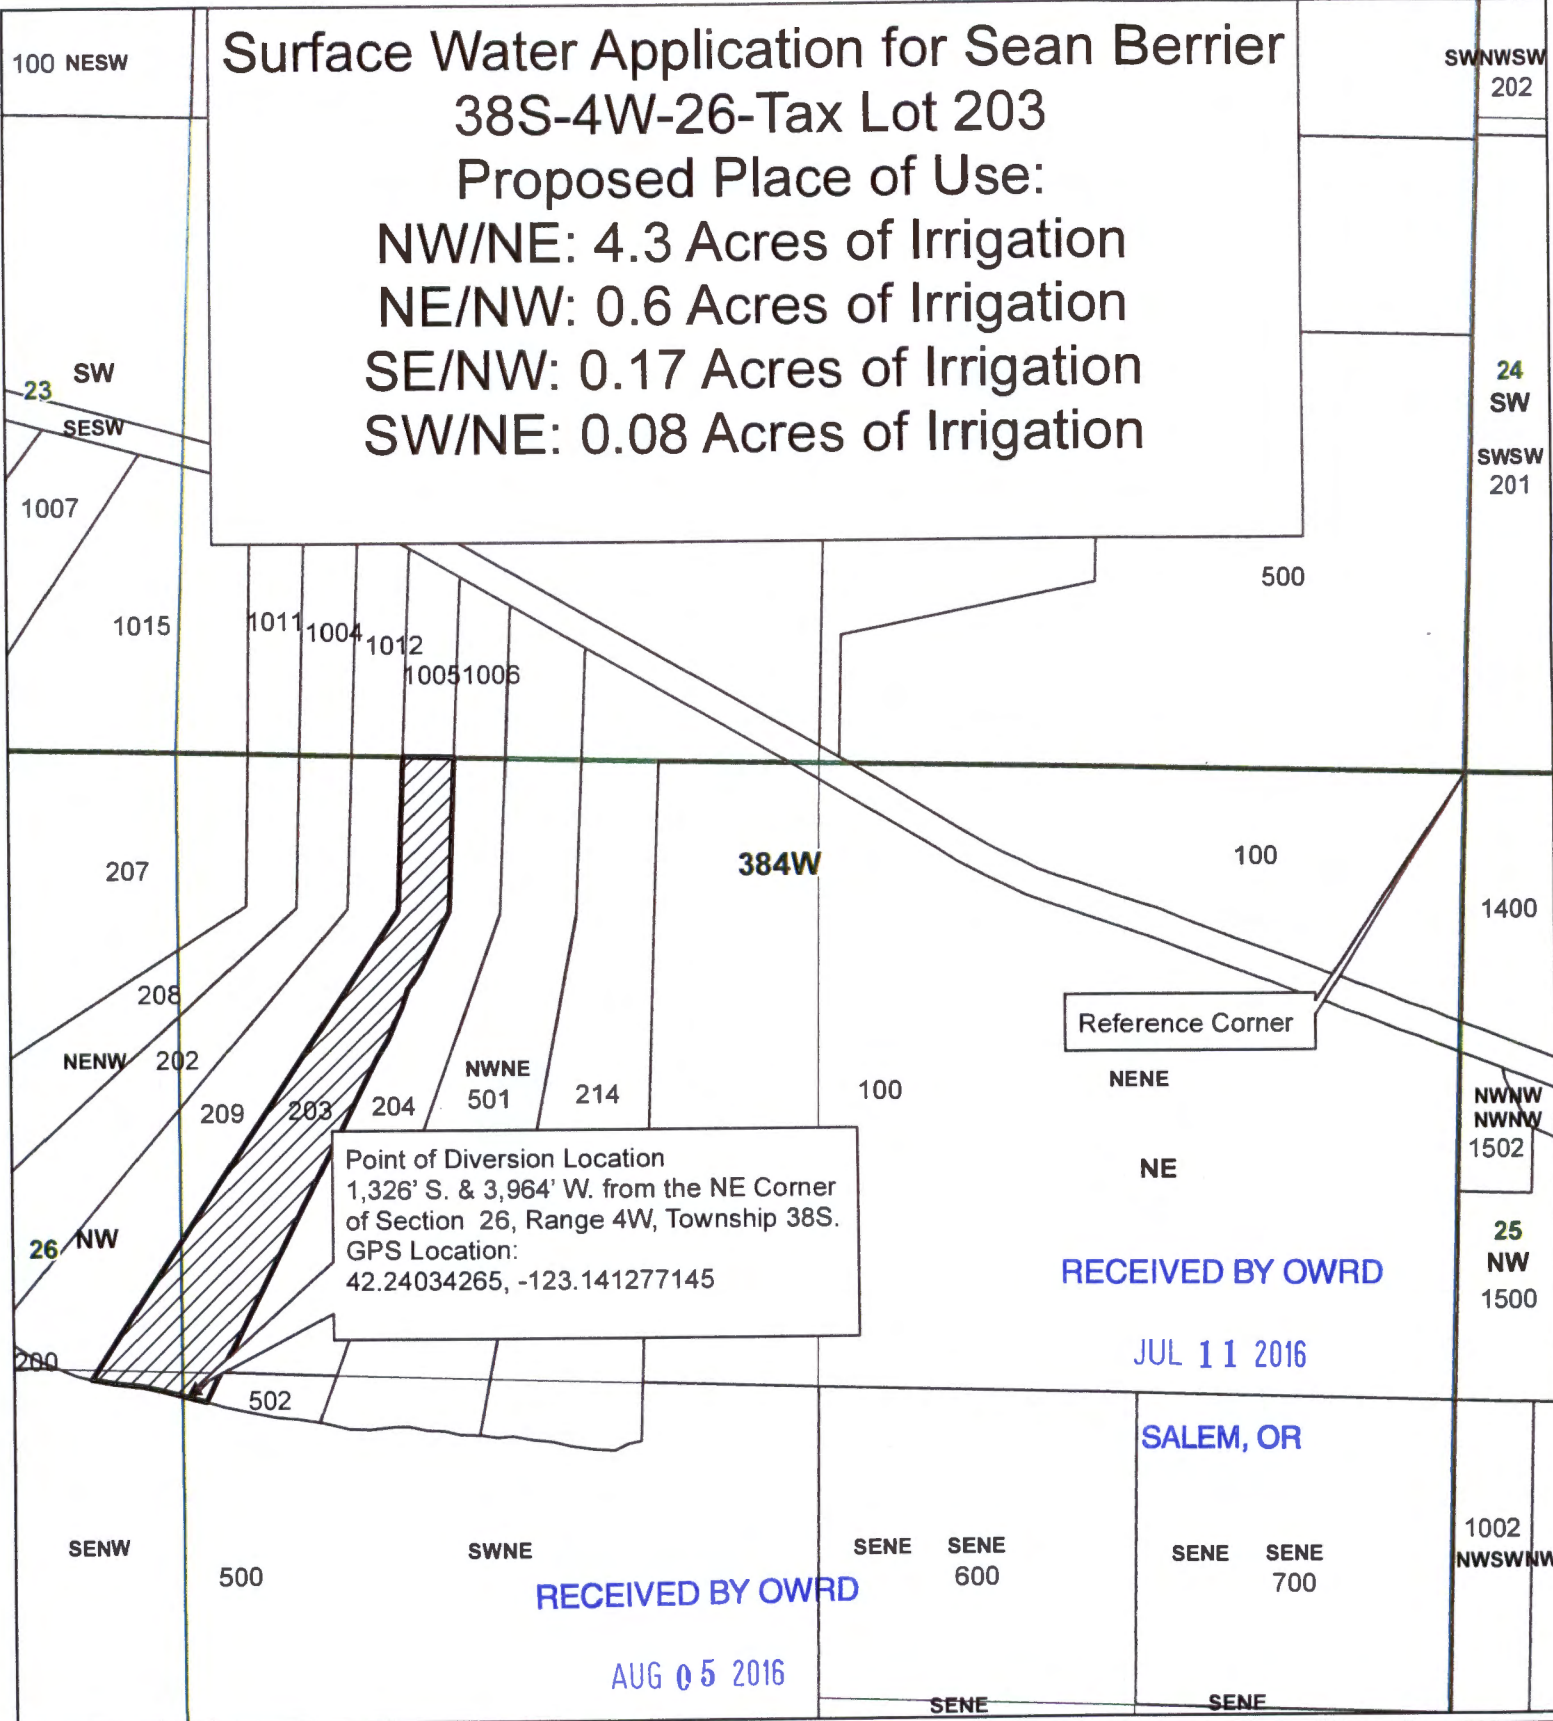

Point of Diversion Location  
 1,326' S. & 3,964' W. from the NE Corner  
 of Section 26, Range 4W, Township 38S.  
 GPS Location:  
 42.24034265, -123.141277145

Reference Corner

RECEIVED BY OWRD

JUL 11 2016

SALEM, OR

RECEIVED BY OWRD


AUG 05 2016

### Legend

- ▲ POD Location
- ▨ Place of Use
- ▭ Taxlot 203
- ▭ Taxlots
- ▭ Townships
- ▭ Sections
- ▭ Quarter Sections
- ▭ Quarter Quarter Sections

SALEM, OR

1 inch = 400 feet

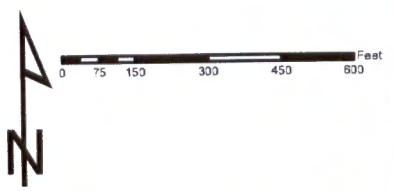

JACKSON COUNTY  
 WATERMASTER

Prepared by Travis Kelly

This map is based on a digital database compiled by Jackson County from a variety of sources. Jackson County cannot accept responsibility for errors, omissions, or positional accuracy. There are no warranties, expressed or implied.

S-28274