


Groundwater Application Map

Located In: T38S R03W Sec. 10 (SWNW & SENW) W.M.
 Jackson County, Oregon
 38-3W-10 Taxlot 300

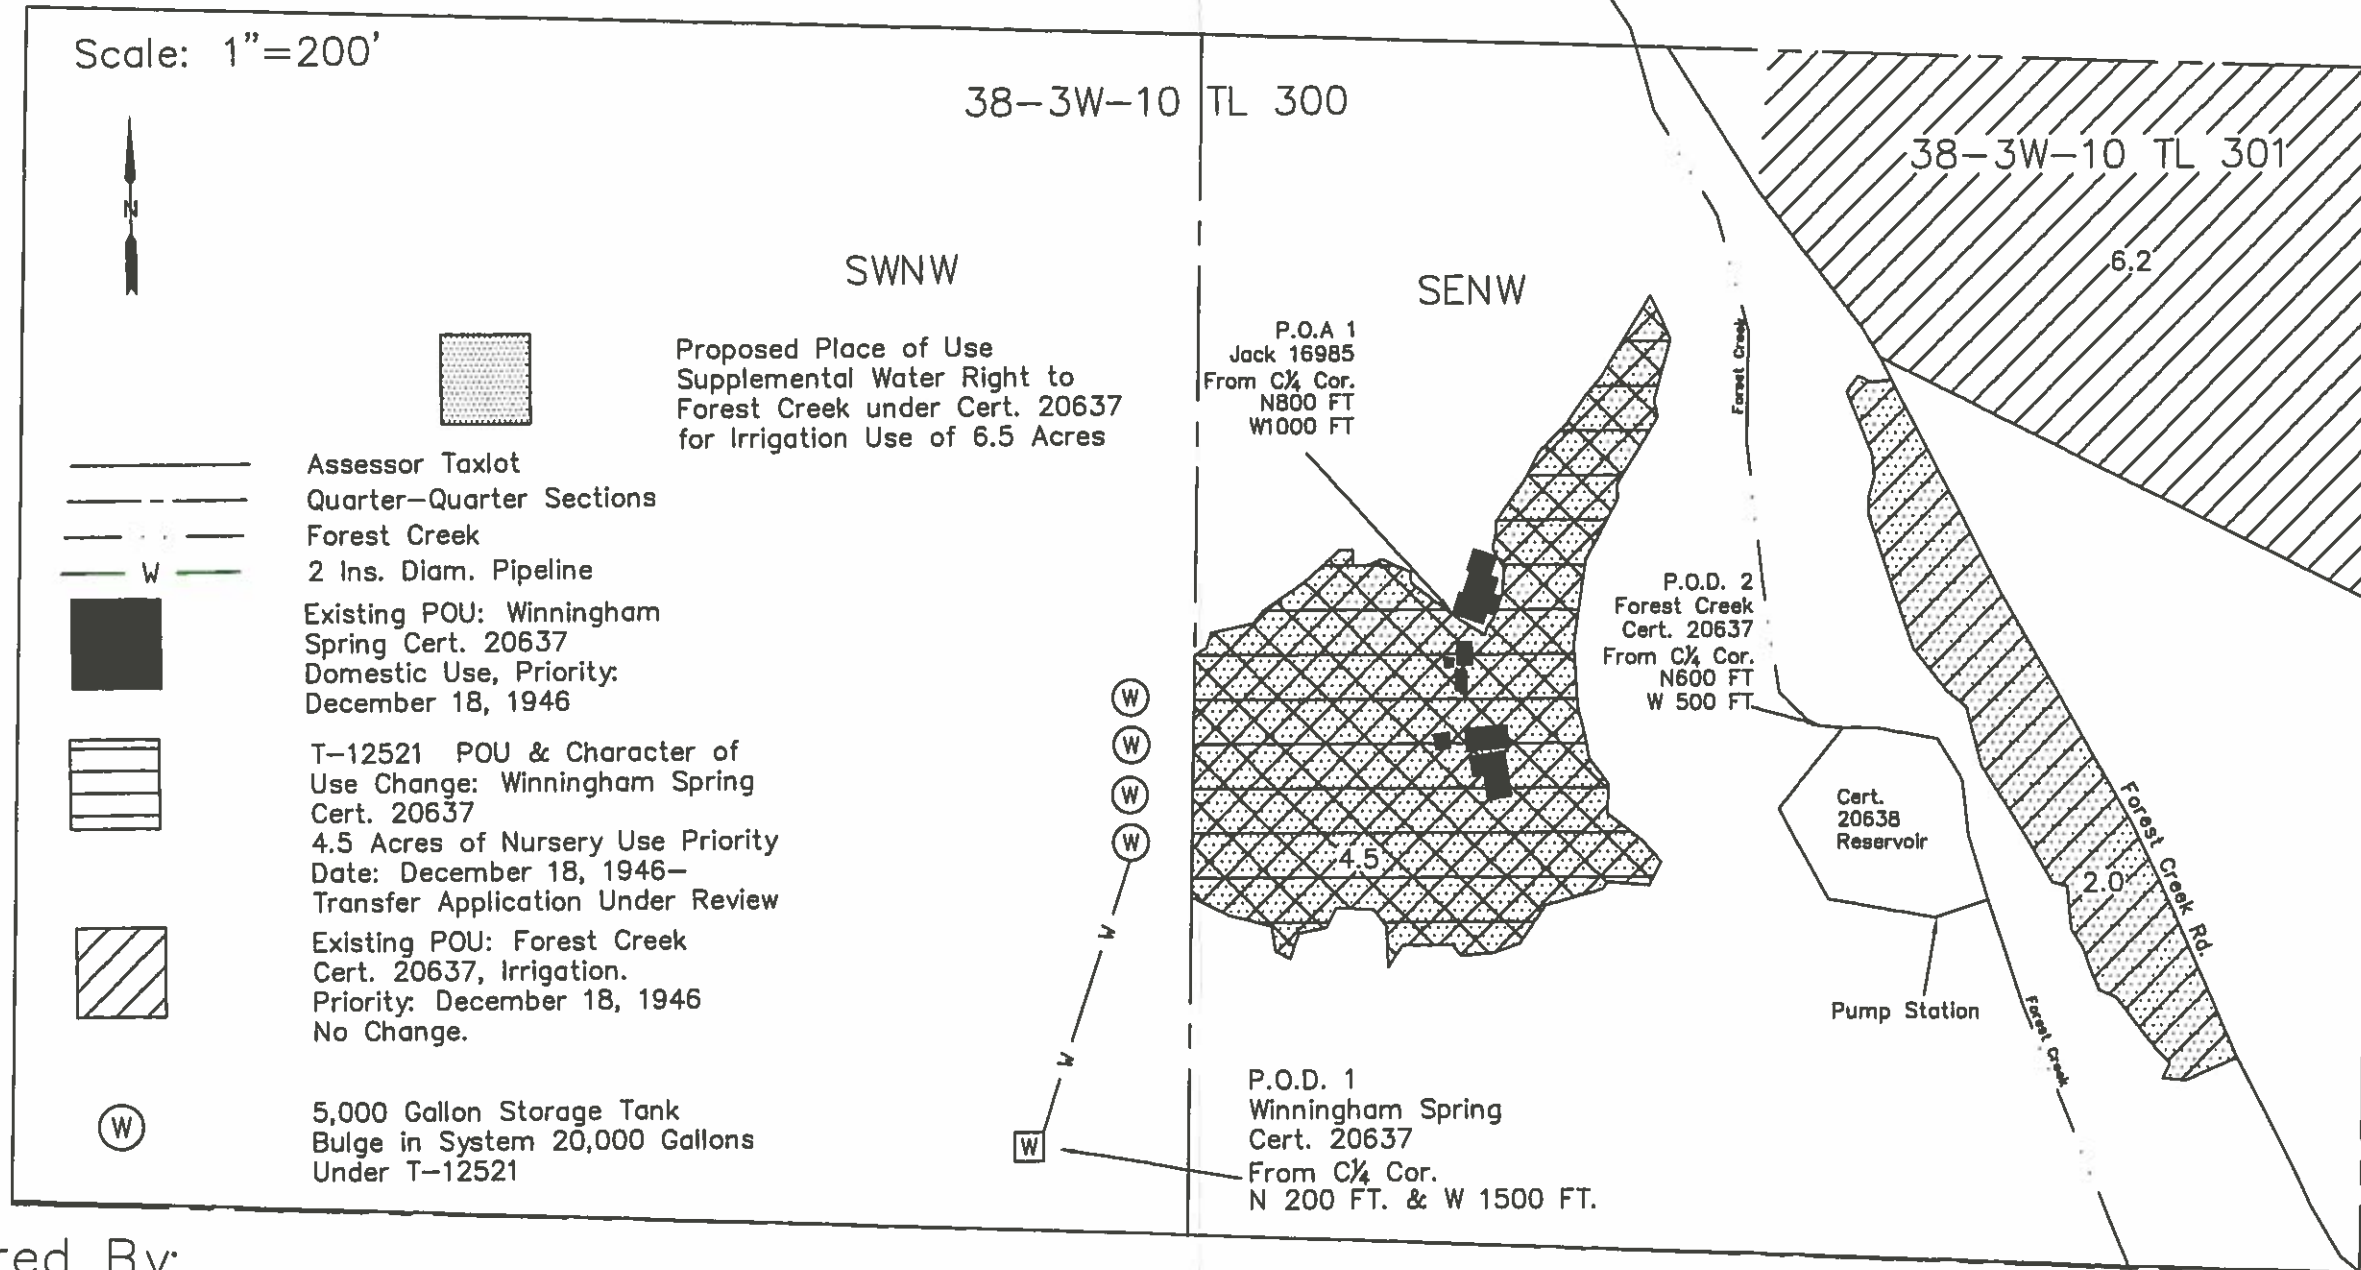

Prepared By:
 Scott Fein Water Rights
 Scott Fein, CWRE
 600 Tyler Creek Rd.
 Ashland, OR 97520
 541-842-0795
 sfeinsurveyor@gmail.com

RECEIVED BY OWRD

JAN 18 2017

SALEM, OR

For Water Right Purpose Only
 Not For Property Boundary Location
 No Unauthorized Reproduction
 December 2016



Prepared For:
 James Nasset &
 Kelsey Bigelow
 2267 Forest Creek Rd.
 Jacksonville, OR 97530