


APPLICATION TO USE STORED WATER

Township 36 South Range 6 West, W.M.
Josephine County, Oregon

RECEIVED

JAN 10 2017

JO CO PLANNING

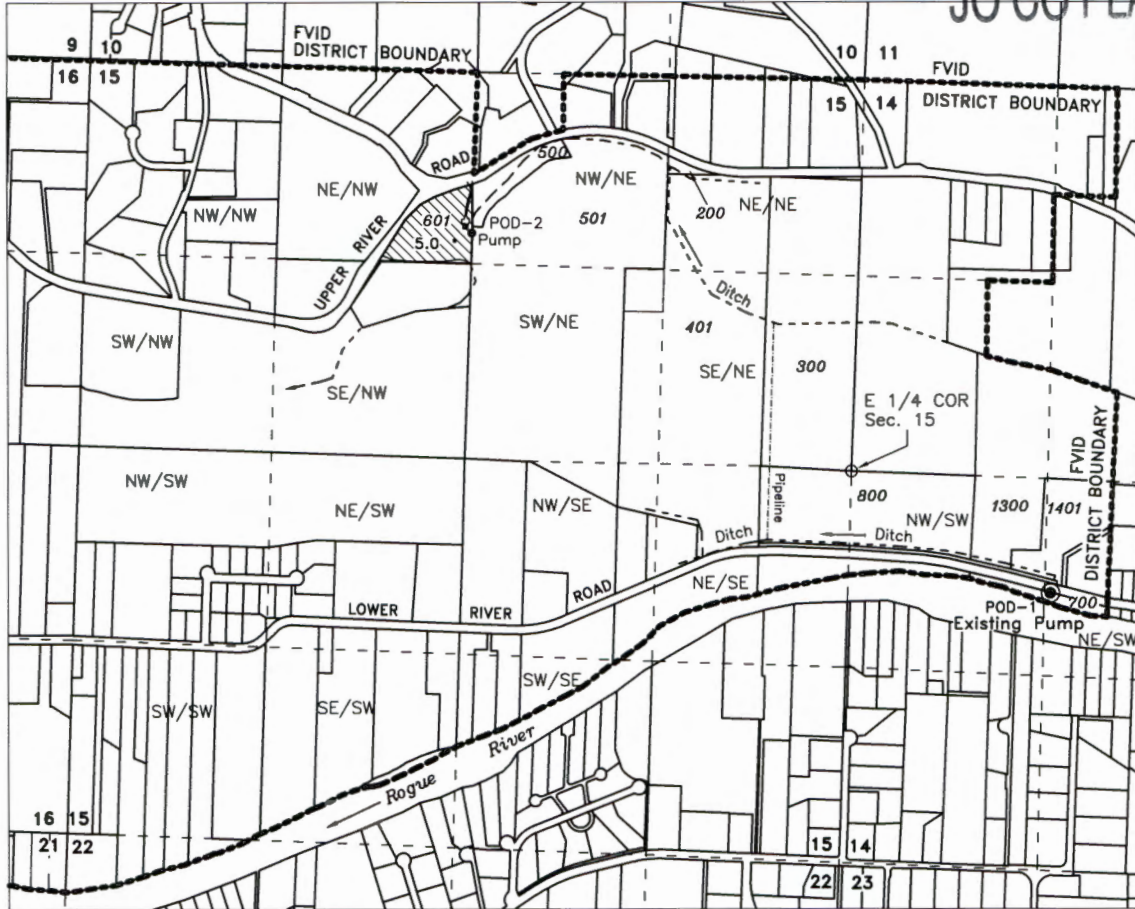

POD-1 NE/SW Section 14, South 61° East 1580 feet from the East 1/4 Corner of Section 15 (per record)

SOURCE

Lost Creek Lake Reservoir
Constructed under Permit R-8142



5.0 Acres - Irrigation
Tax Lot 601

- ⊙ POD-1 (Existing Ft. Vannoy Irrigation District Diversion)
- POD-2 - Portable pump in ditch

PROPERTY OWNER - O'HARA REVOCABLE LIVING TRUST
PATRICIA O'HARA, TRUSTEE
5061 LOWER RIVER ROAD
GRANTS PASS, OR 97526

LEGEND

Drawn 12/12/2016 - n.e.d.
Revised 1/5/2017 - n.e.d.



RECEIVED BY OWRD

JAN 19 2017

Scale SALEM, OR

1 inch = 1320 feet




This map is not intended to provide legal dimensions or locations of property ownership lines

5-88109

APPLICATION TO USE STORED WATER

Township 36 South Range 6 West, W.M.
Josephine County, Oregon

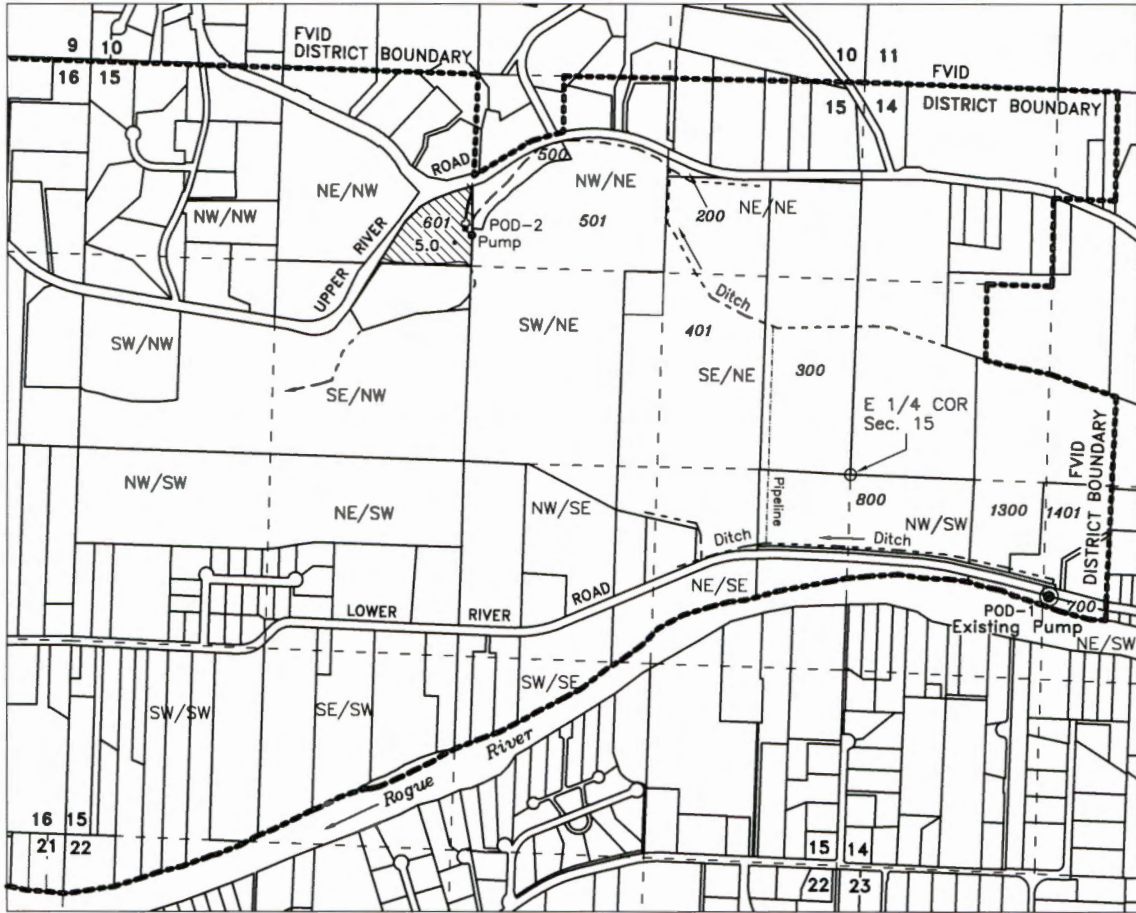

POD-1 NE/SW Section 14, South 61° East 1580 feet from the East 1/4 Corner of Section 15 (per record)

SOURCE

Lost Creek Lake Reservoir
Constructed under Permit R-8142



5.0 Acres - Irrigation
Tax Lot 601

- ⊙ POD-1 (Existing Ft. Vannoy Irrigation District Diversion)
- POD-2 - Portable pump in ditch

LEGEND

Drawn 12/12/2016 - n.e.d.
Revised 1/5/2017 - n.e.d.



RECEIVED BY OWRD

JAN 19 2017

SALEM, OR

Scale

1 inch = 1320 feet



PROPERTY OWNER - O'HARA REVOCABLE LIVING TRUST
PATRICIA O'HARA, TRUSTEE
5061 LOWER RIVER ROAD
GRANTS PASS, OR 97526

This map is not intended to provide legal dimensions or locations of property ownership lines

P-22119