


Township 2 North Range 13 East Section 20  
Tax Lots 400 and 500

RECEIVED BY OWRD

MAR 10 2017

SALEM, OR

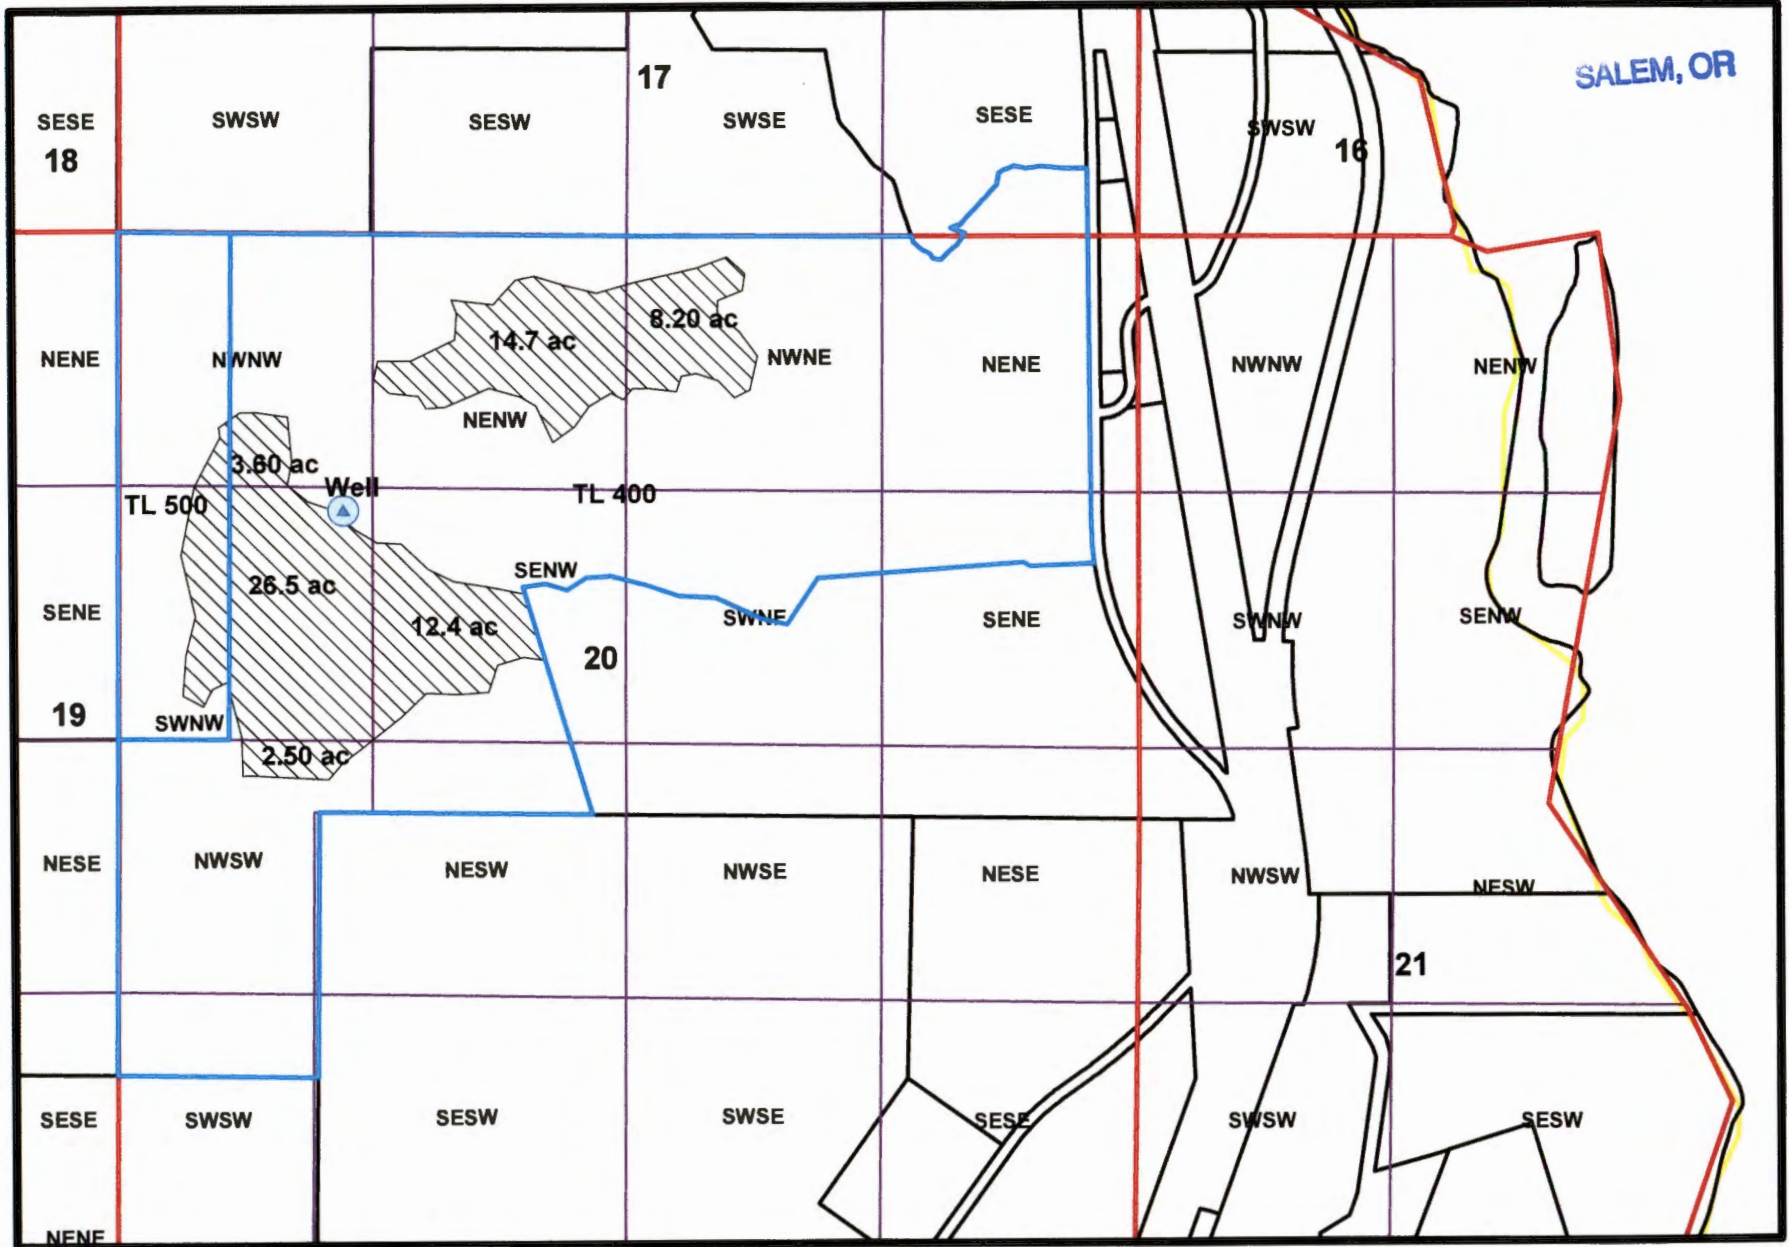

Well is 1,434' South and 1,162' East from NW Corner, Section 20



67.9 ac.




1848-9


Township 2 North Range 13 East Section 20  
Tax Lots 400 and 500

MAR 10 2017

SALEM OR

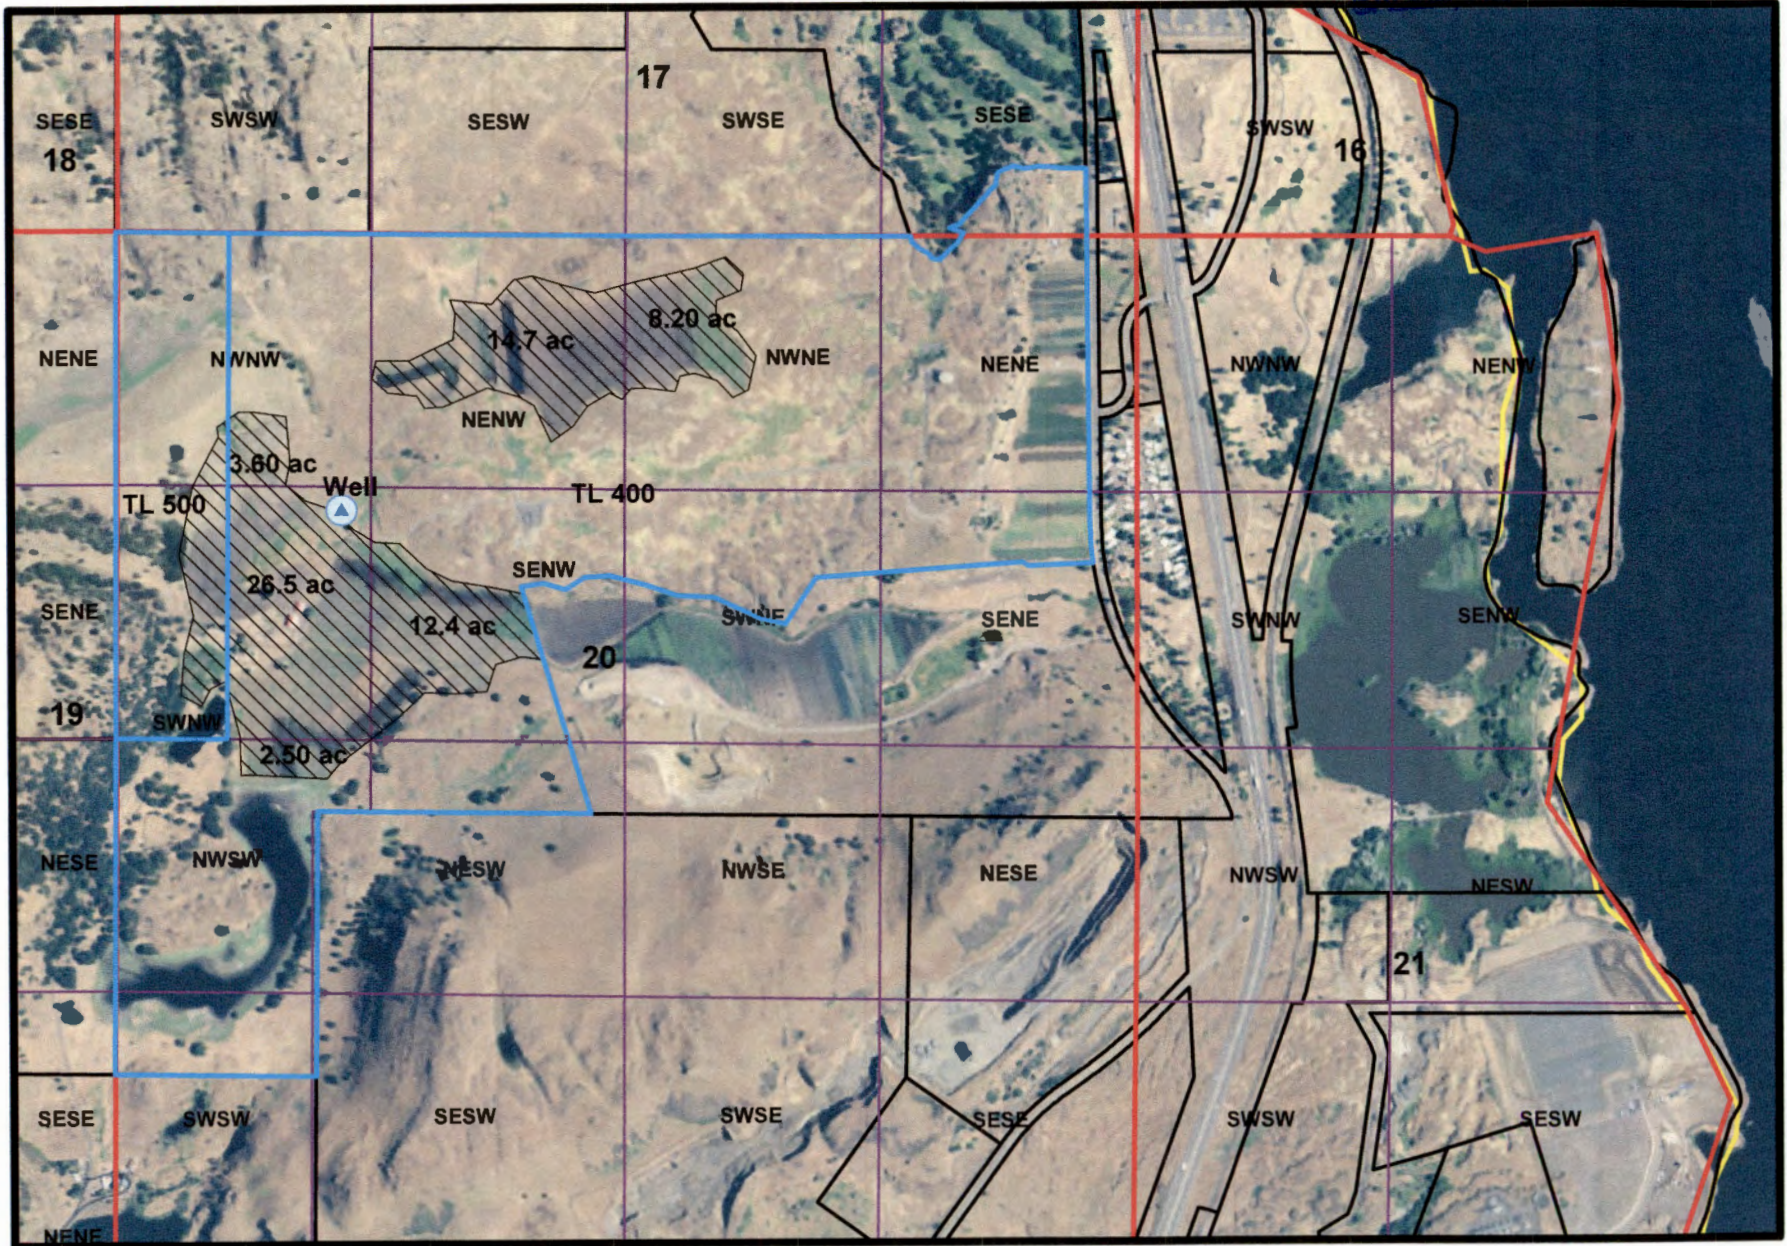

Well is 1,434' South and 1,162' East from NW Corner, Section 20

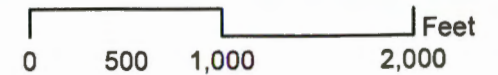

1848-19