




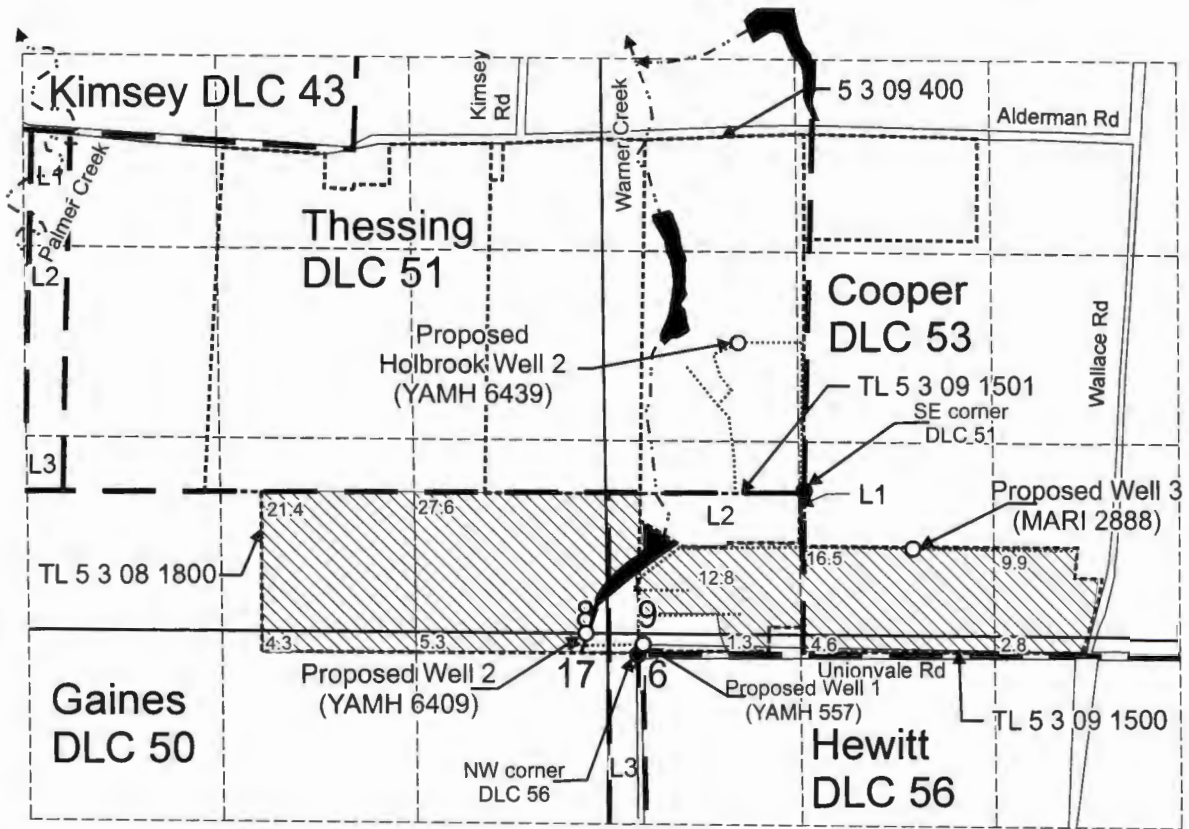

RECEIVED

DEC 08 2017

OWRD T.5S. R.3W. Sec. 8, 9, 16, & 17 W.M.




Proposed Well 1 (YAMH 557) is located 60 feet north and 60 feet east of the NW corner, DLC 56
 Proposed Well 2 (YAMH 6409) is located 210 feet north and 360 feet west of the NW corner, DLC 56
 Proposed Well 3 (MARI 2888) is located 330 feet south and 790 feet east of the SE corner, DLC 51
 Proposed Holbrook Well 2 (YAMH 6439) is located 2,120 feet north and 675 feet west of the NW corner, DLC 56

-  Area (106.5 Acres) to apply nursery rights.
-  Donation Land Claim boundary
-  Tax lot boundary
-  Mainlines



EXPIRATION DATE: 6/30/19

Note: The quarter quarter lines have been projected using a tax map, government land survey maps, an aerial photograph, and best professional judgement.

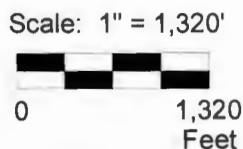

This map was prepared for the purpose of identifying the location of a water right only and is not intended to provide legal dimensions or location of property ownership lines.



Water Right Application Map

Carlton Plants LLC
Unionvale Farm

Pacific Hydro-Geology Inc.

04/2017


6-19502

Union_Finn_Good.cdr

MAY 5 2017

OWRD

T.5S. R.3W. Sec. 8, 9, 16, & 17 W.M.

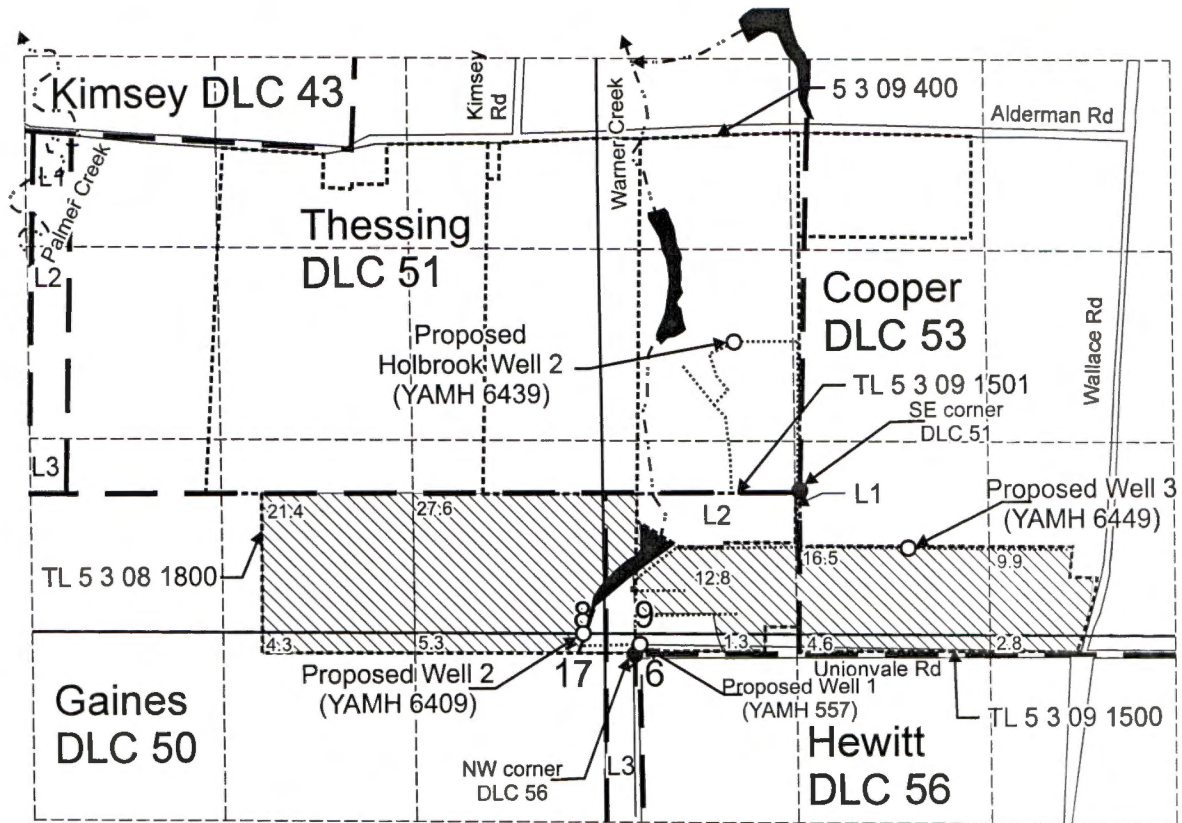


Proposed Well 1 (YAMH 557) is located 60 feet north and 60 feet east of the NW corner, DLC 56
 Proposed Well 2 (YAMH 6409) is located 210 feet north and 360 feet west of the NW corner, DLC 56
 Proposed Well 3 (YAMH 6449) is located 330 feet south and 790 feet east of the SE corner, DLC 51
 Proposed Holbrook Well 2 (YAMH 6439) is located 2,120 feet north and 675 feet west of the NW corner, DLC 56

 Area (106.5 Acres) to apply nursery rights.

 Donation Land Claim boundary


 Tax lot boundary

 Mainlines

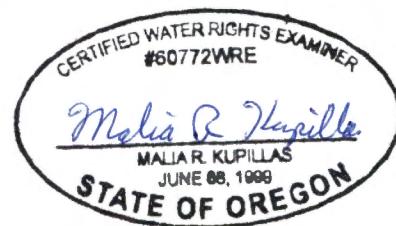

EXPIRATION DATE: 6/30/2019

Note: The quarter quarter lines have been projected using a tax map, government land survey maps, an aerial photograph, and best professional judgement.

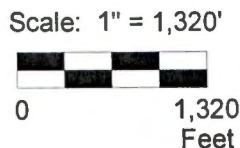

This map was prepared for the purpose of identifying the location of a water right only and is not intended to provide legal dimensions or location of property ownership lines.



Water Right Application Map

Carlton Plants LLC
Unionvale Farm

Pacific Hydro-Geology Inc.

04/2017

Union_Finn_Good.cdr

6-10-507