

84488-5

T. 8 & 9S. R4W., W.M.
 Setniker Farms - Setniker Family Trust Project
 SECTION 33 WITHIN T8S R4W
 SECTIONS 4, 8 & 9 WITHIN T9S R4W
 P.O. BOX 338
 INDEPENDENCE, OREGON 97351
 POLK COUNTY



SCALE: 1"=1320'

Survey

AND CLAIM OF BENEFICIAL USE UNDER
 APPLICATION NO. X-XXXX
 PERMIT NO. X-XXXX
 AMENDMENT NO. X-XXXX
 IN THE NAME OF XXXXXXXX


NOTES

POINT OF DIVERSION (P.O.D.) IS LOCATED
 1800 FT NORTH AND 310 FT WEST FROM
 THE SE CORNER OF SECTION 33, WITHIN
 LOT 3, NE 1/4, SE 1/4 OF SECTION 33.

LEGEND

- PROPERTY LINE
- USGS GRID
- DLC BOUNDARY
- ROADWAY
- STRUCTURE
- WATER
- PIPING
- SECTION CORNER
- DIVERSION POINT (P.O.D.)
- IRRIGATION (P.O.U.)

Section	DLC	1/4-1/4	Acres
4	3B	SWSW	0.9
SECTION 4 TOTAL			0.9
8	-	SWNE	6.4
8	-	SENE	40.0
8	-	NWSE	19.1
8	-	NESE	39.5
SECTION 8 TOTAL			105.0
9	-	NWNW	28.8
9	-	NENW	5.8
9	-	SWNW	38.5
9	-	SENW	7.5
9	-	NWSW	38.4
9	-	NESW	5.8
SECTION 9 TOTAL			124.8

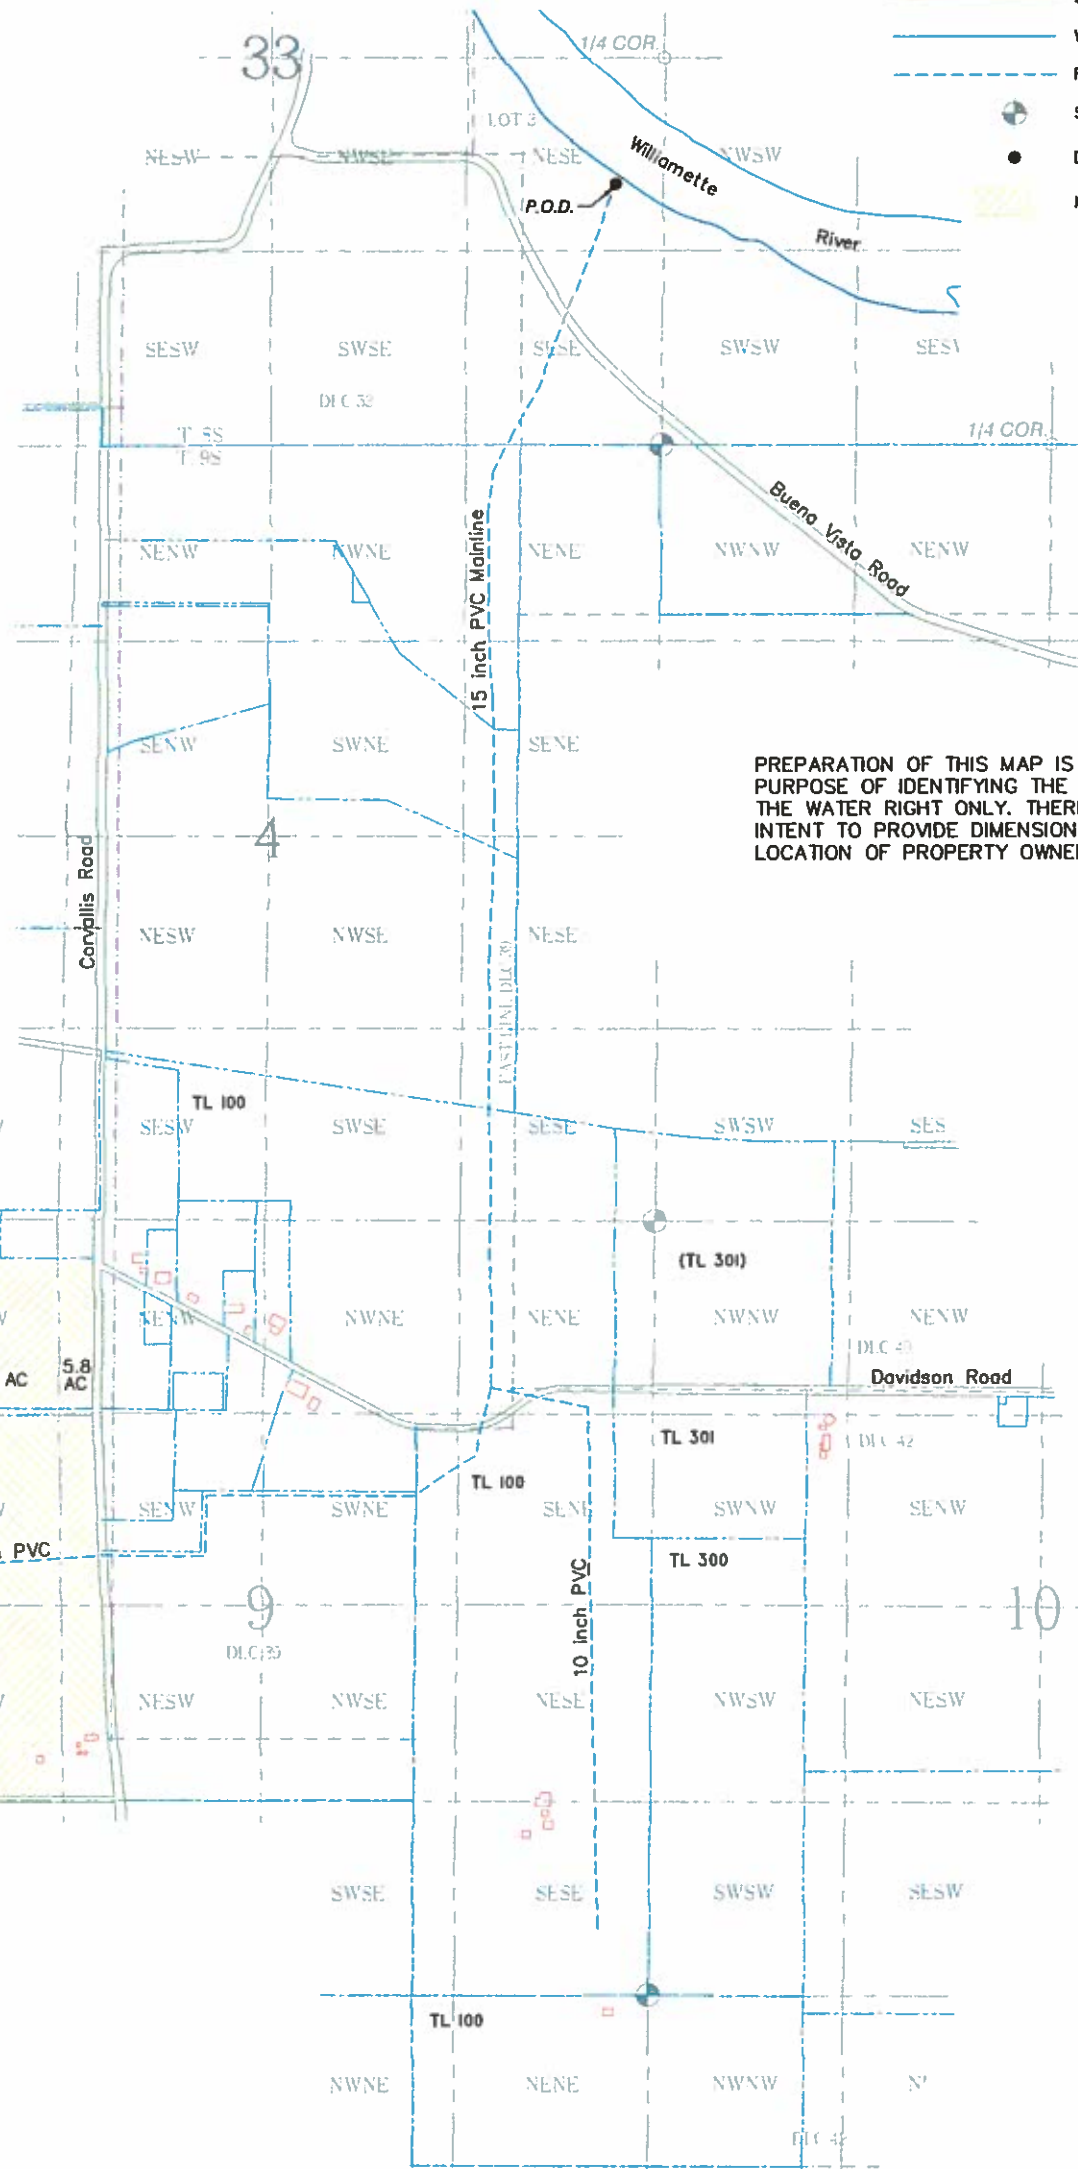

PREPARATION OF THIS MAP IS FOR THE
 PURPOSE OF IDENTIFYING THE LOCATION OF
 THE WATER RIGHT ONLY. THERE IS NO
 INTENT TO PROVIDE DIMENSIONS OR
 LOCATION OF PROPERTY OWNERSHIP LINES.

RECEIVED
 AUG 29 2017
 OWRD

FILE PATH & NAME: C:\Users\cwatkins\Desktop\New folder\personal\BK\Setniker\SETNIKER 3\R3\SETNIKER PROJECT 2_3 082217.dwg

BK WATER RIGHT CONSULTING
 PO Box 13434 Salem, Oregon 97309

Setniker Trading Company Water Right

APPLICATION#: X-XXXX PERMIT#: X-XXXX AMENDMENT#: X-XXXX SHEET 1 OF 1


IMPORTANT
This Map for Assessment
and Taxation Purposes
ONLY

SEC.33 T8S R4W WM
POLK COUNTY

Scale 1" = 400'

84400-5

29
32

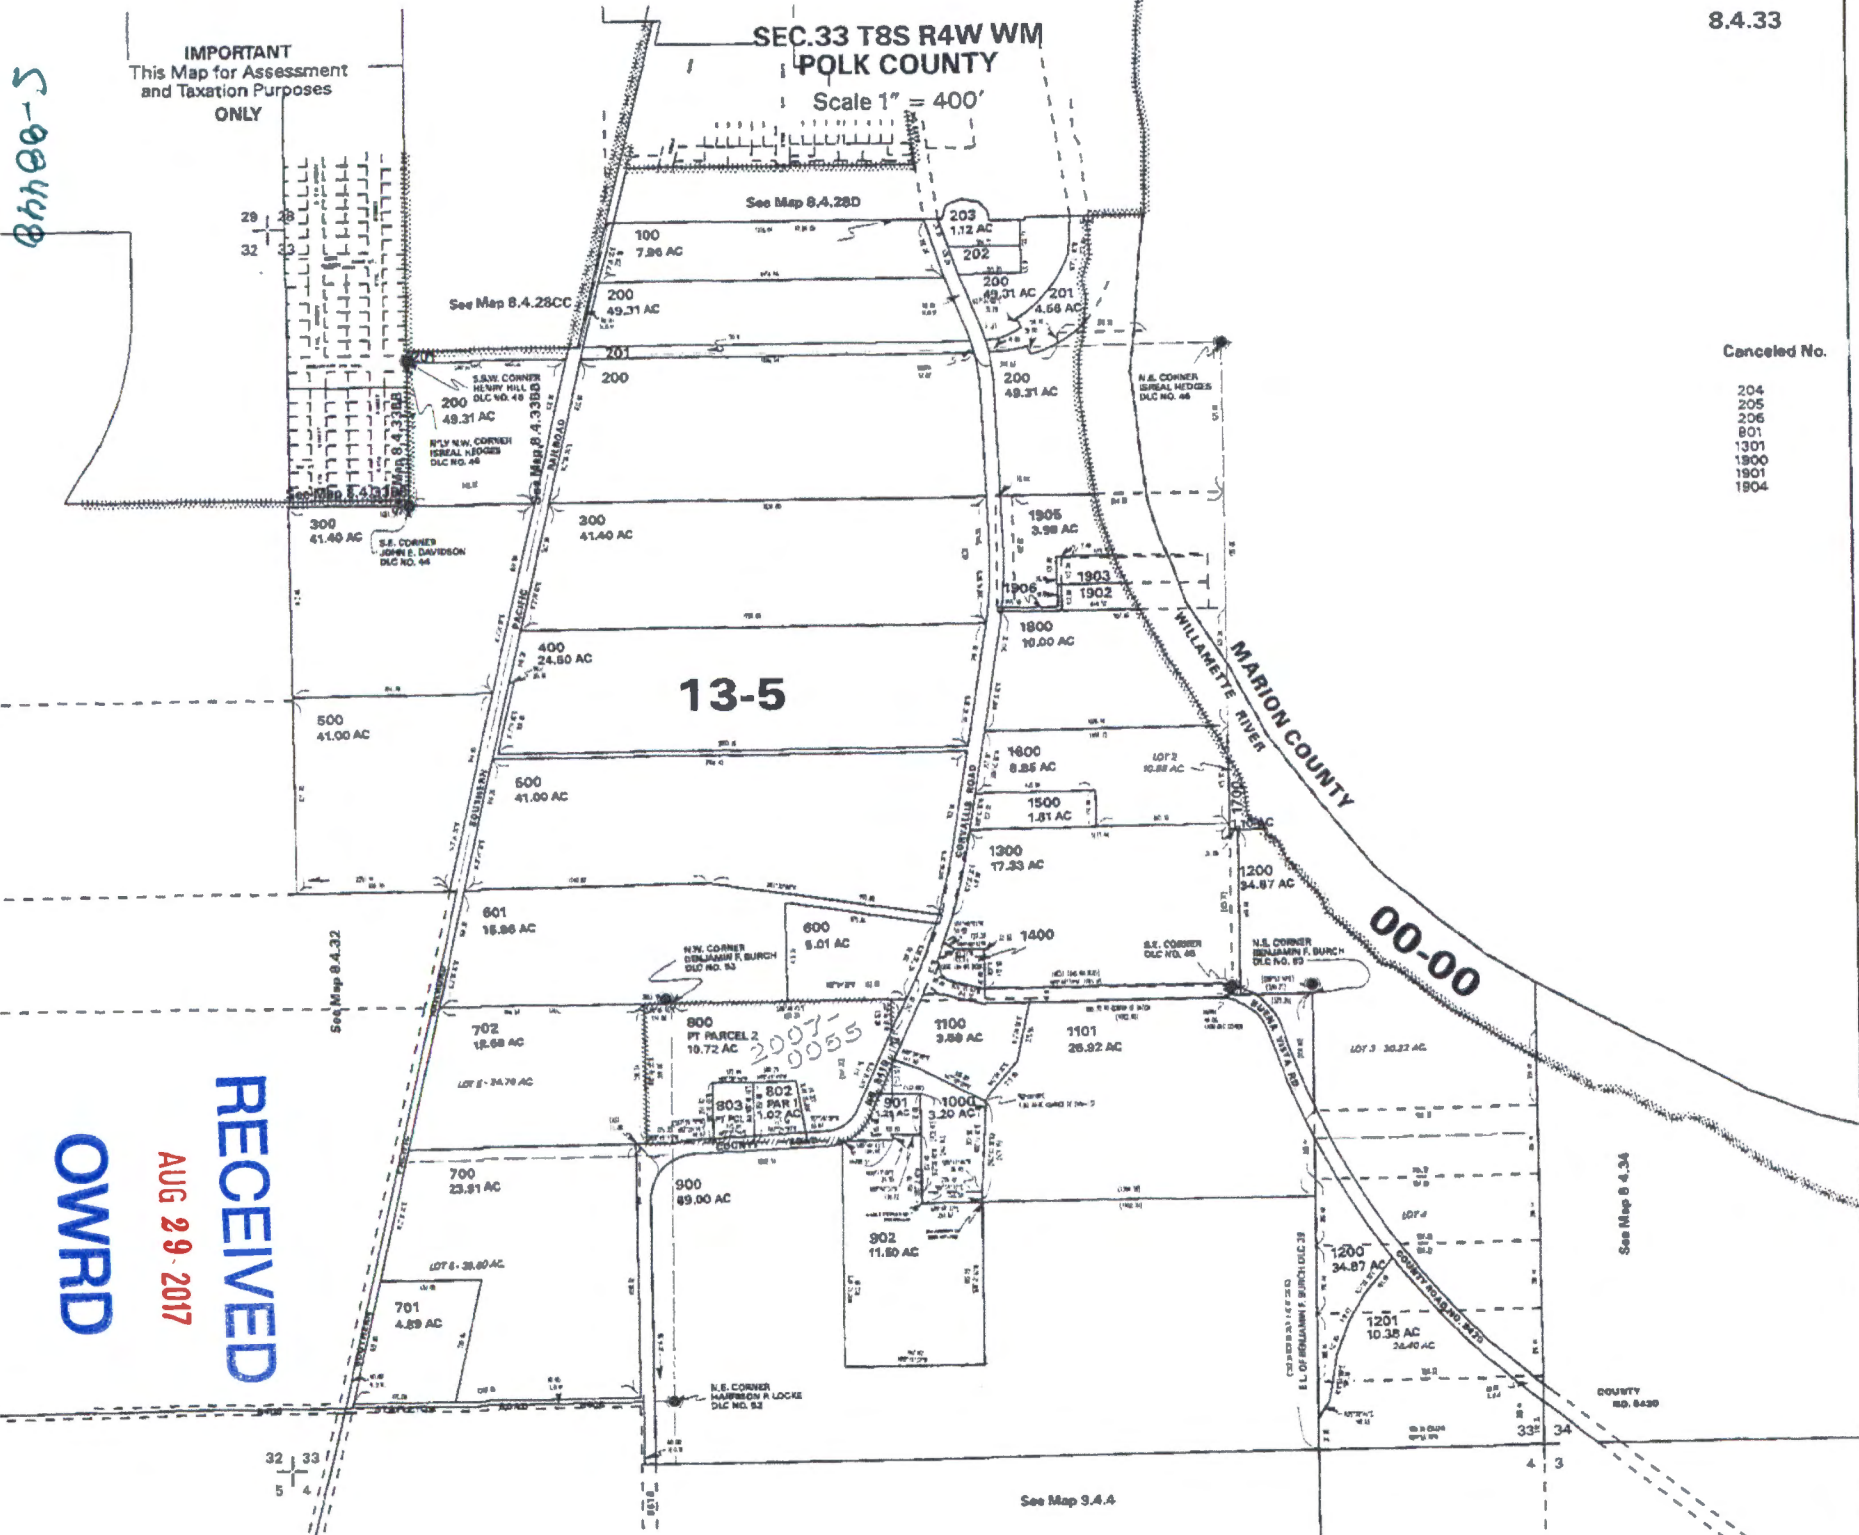

Canceled No.

- 204
- 205
- 206
- 801
- 1301
- 1900
- 1901
- 1904

13-5

00-00

RECEIVED

AUG 29 2017

OWPRD

32 33
5 4

See Map 9.4.4

See Map 8.4.34

COUNTY
NO. 8430

IMPORTANT
This Map for Assessment
and Taxation Purposes
ONLY!

SEC. 4 T9S R4W WM
POLK COUNTY

Scale 1" = 400'

9.4.4

N.E. CORNER
HARRISON F. LOCKE
D.L.C. NO. 82
See Map 8.4.33

33 34
4 3

Cancelled No.

701
800

See Map 8.4.5

32 33
5 4

400
48.40 AC

100
64.00 AC

300
88.00 AC

803
53 AC

200
0.30 AC

802
20.30 AC

N.W. CORNER
FELDING M. THORP
D.L.C. NO. 48

N.W. CORNER
FELDING M. THORP
D.L.C. NO. 60

800
106.40 AC

See Map 8.4.3

13-5

801
131.80 AC

W.L. OF REUBEN F. BIRCHFIELD, D.C. NO. 38

600
13.83 AC

1000
1.22 AC

900
1.17 AC

700
40.11 AC

See Map 8.4.9

4 3
9 10

RECEIVED
AUG 29 2017
OWPRD

IMPORTANT
This Map for Assessment
and Taxation Purposes
ONLY

SEC. 9 T9S R4W WM
POLK COUNTY


Scale 1" = 400'

9.4.9

RECEIVED

AUG 29 2017

OWRD

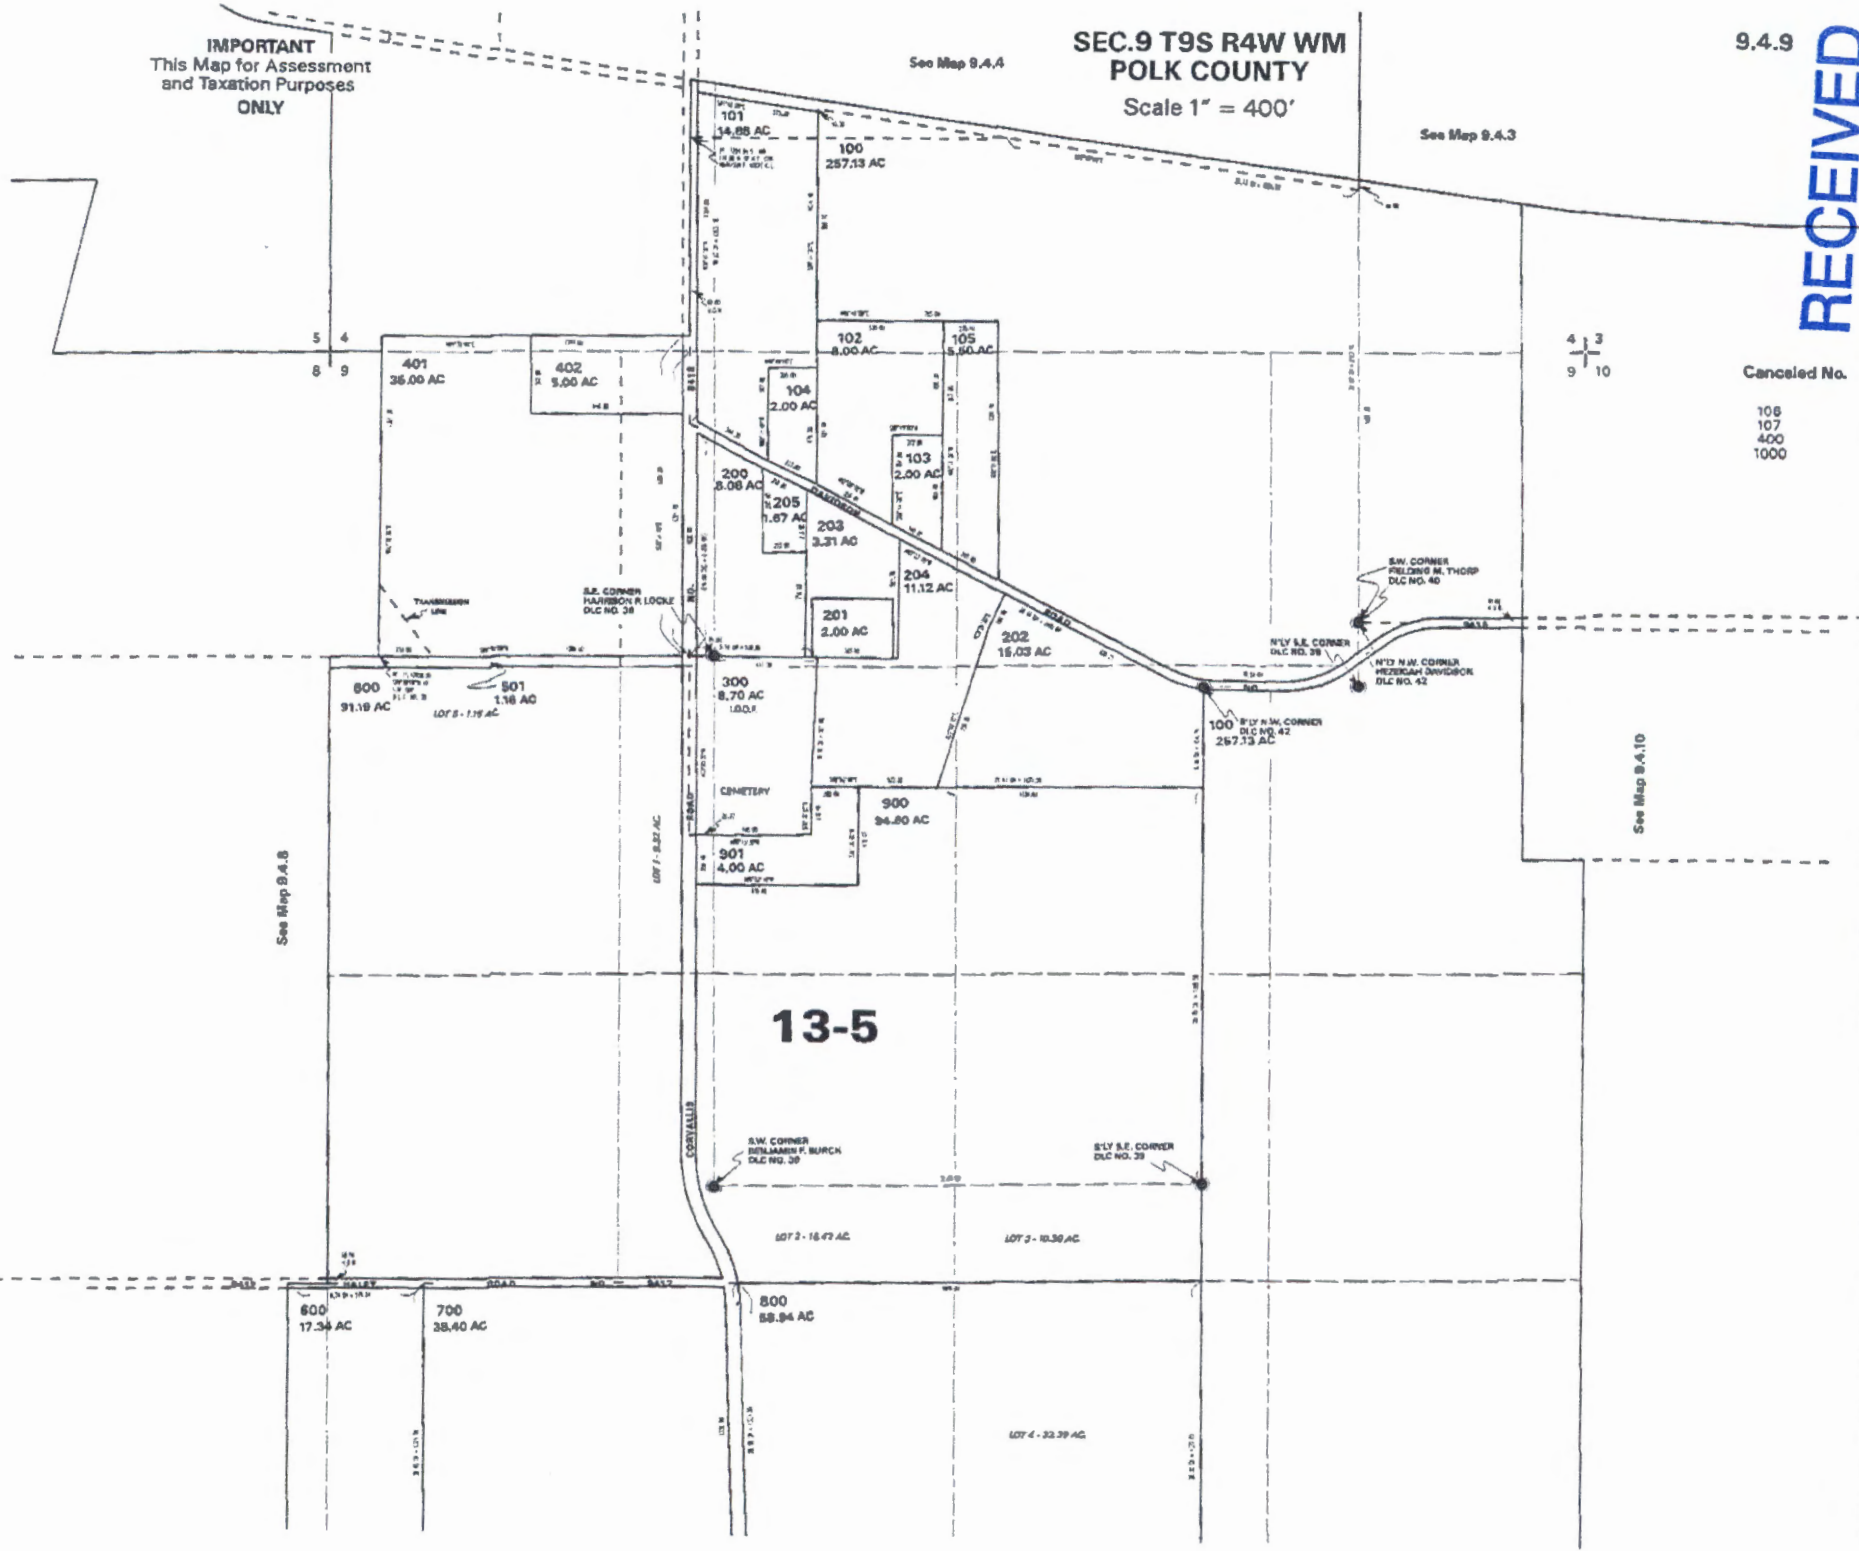

Canceled No.

- 106
- 107
- 400
- 1000

See Map 9.4.8

See Map 9.4.3

See Map 9.4.10

See Map 9.4.4

13-5

84488-5

IMPORTANT
This Map for Assessment
and Taxation Purposes
ONLY

**SEC. 8 T9S R4W WM
POLK COUNTY**

Scale 1" = 400'

9.4.8

RECEIVED

AUG 29 2017

OWRD

