


VICINITY MAP  
No scale

LEGEND  
GATE VALVE

Application No. 46805  
Permit No. 35001

RECEIVED  
JUL 1970  
STATE ENGINEER  
HELM OREGON

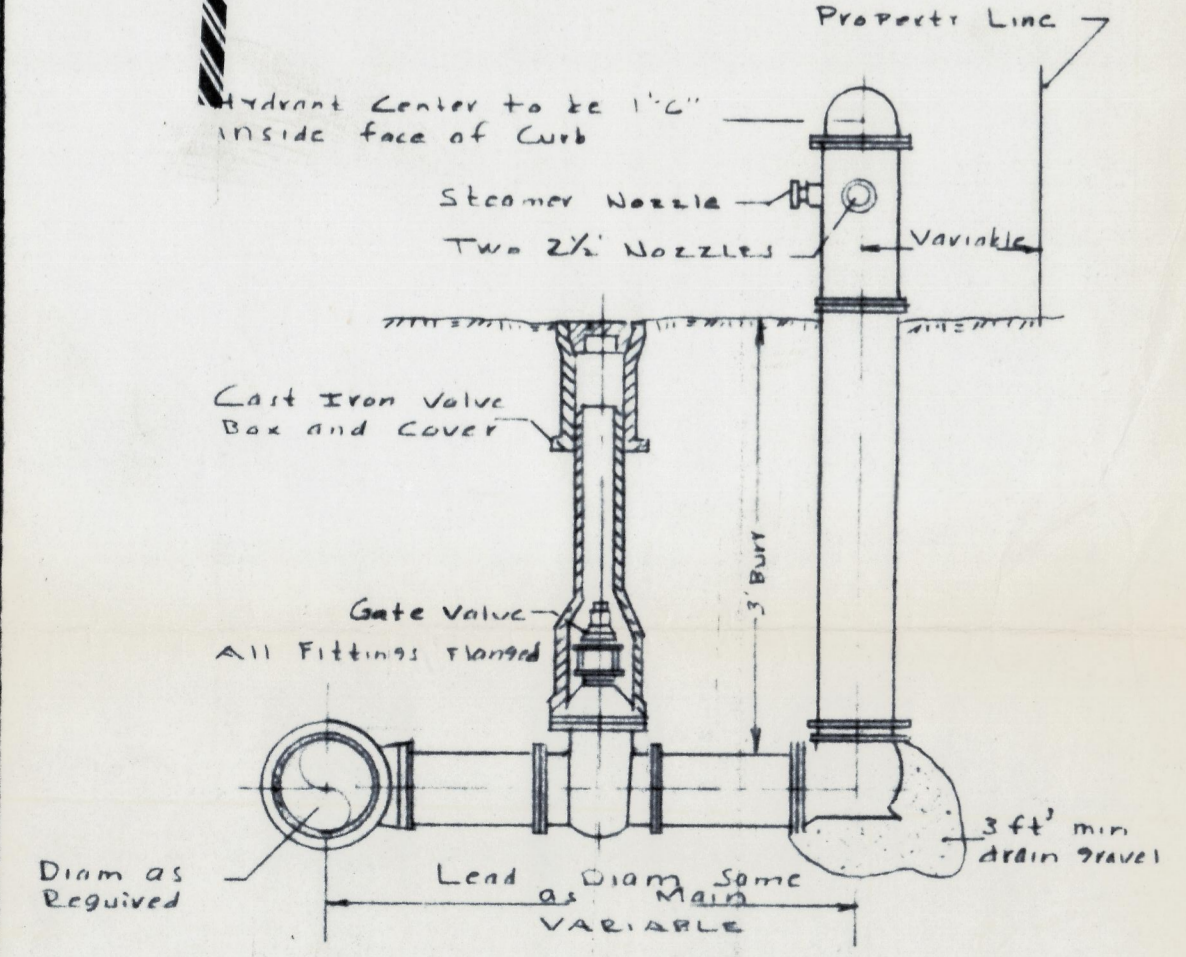

TYPICAL HYDRANT ASSEMBLY  
OPTIONAL AS REQ'D BY WATER DIST.

REVISIONS	
1	Revised Plan to Conform with Plat Revisions 4-7-70
2	
3	
4	
5	
6	

ZAROSINSKI-TATONE  
ENGINEERS, INC.  
PORTLAND OREGON



RIVER BEND PARK  
WATER COLLECTION AND DISTRIBUTION SYSTEM  
232  
1/2