

LEGEND

- SECTIONS
- Q-Q SECTS
- PIPELINES
- TAX LOTS
- SUPPLEMENTAL IRRIGATION OF 1326.0 ACRES - CERTIFICATE 88066
- SUPPLEMENTAL IRRIGATION OF 1682.4 ACRES - CERTIFICATE 88069
- SUPPLEMENTAL IRRIGATION OF 595.00 ACRES - CERT. 87420 & CW-62
- PRIMARY IRRIGATION OF 737.50 ACRES - CW-62
- SUPPLEMENTAL IRRIGATION OF 32.45 ACRES - TRANSFER T-11404
- PRIMARY IRRIGATION OF 102.15 ACRES

POD LOCATED 2920' NORTH & 150' EAST FROM THE SW CORNER OF SECTION 8 T5N R30E WM.

THIS MAP WAS PREPARED FOR THE PURPOSE OF IDENTIFYING THE LOCATION OF A WATER RIGHT ONLY AND IS NOT INTENDED TO PROVIDE LEGAL DIMENSIONS OR LOCATION OF PROPERTY OWNERSHIP LINES.

WATER RIGHT APPLICATION MAP
(Sheet 1 of 4)
in the name of
ST. HILAIRE BROTHERS HERMISTON FARM, LLC.
July 7, 2017

Township 5 N, Range 30 E, W.M.
Sections 15, 20, 21, 22, 23,
26, 27, 28, 32, 33, & 34
Township 4 N, Range 30 E, W.M.
Section 3
Umatilla County


RECEIVED BY OWRD N

SEP 08 2017

SALEM, OR



SCALE
1" = 1320'

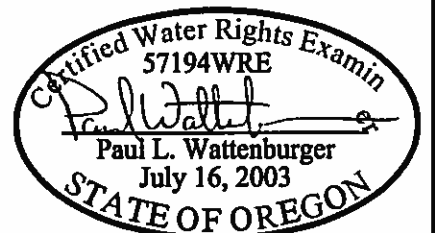


EXPIRES: 6/30/18

WATER RIGHT APPLICATION MAP

(Sheet 2 of 4)

in the name of
**ST. HILAIRE BROTHERS
 HERMISTON FARM, LLC.**
 July 7, 2017

Township 5 N, Range 30 E, W.M.
 Sections 15, 20, 21, 22, 23,
 26, 27, 28, 32, 33, & 34
 Township 4 N, Range 30 E, W.M.
 Section 3
 Umatilla County

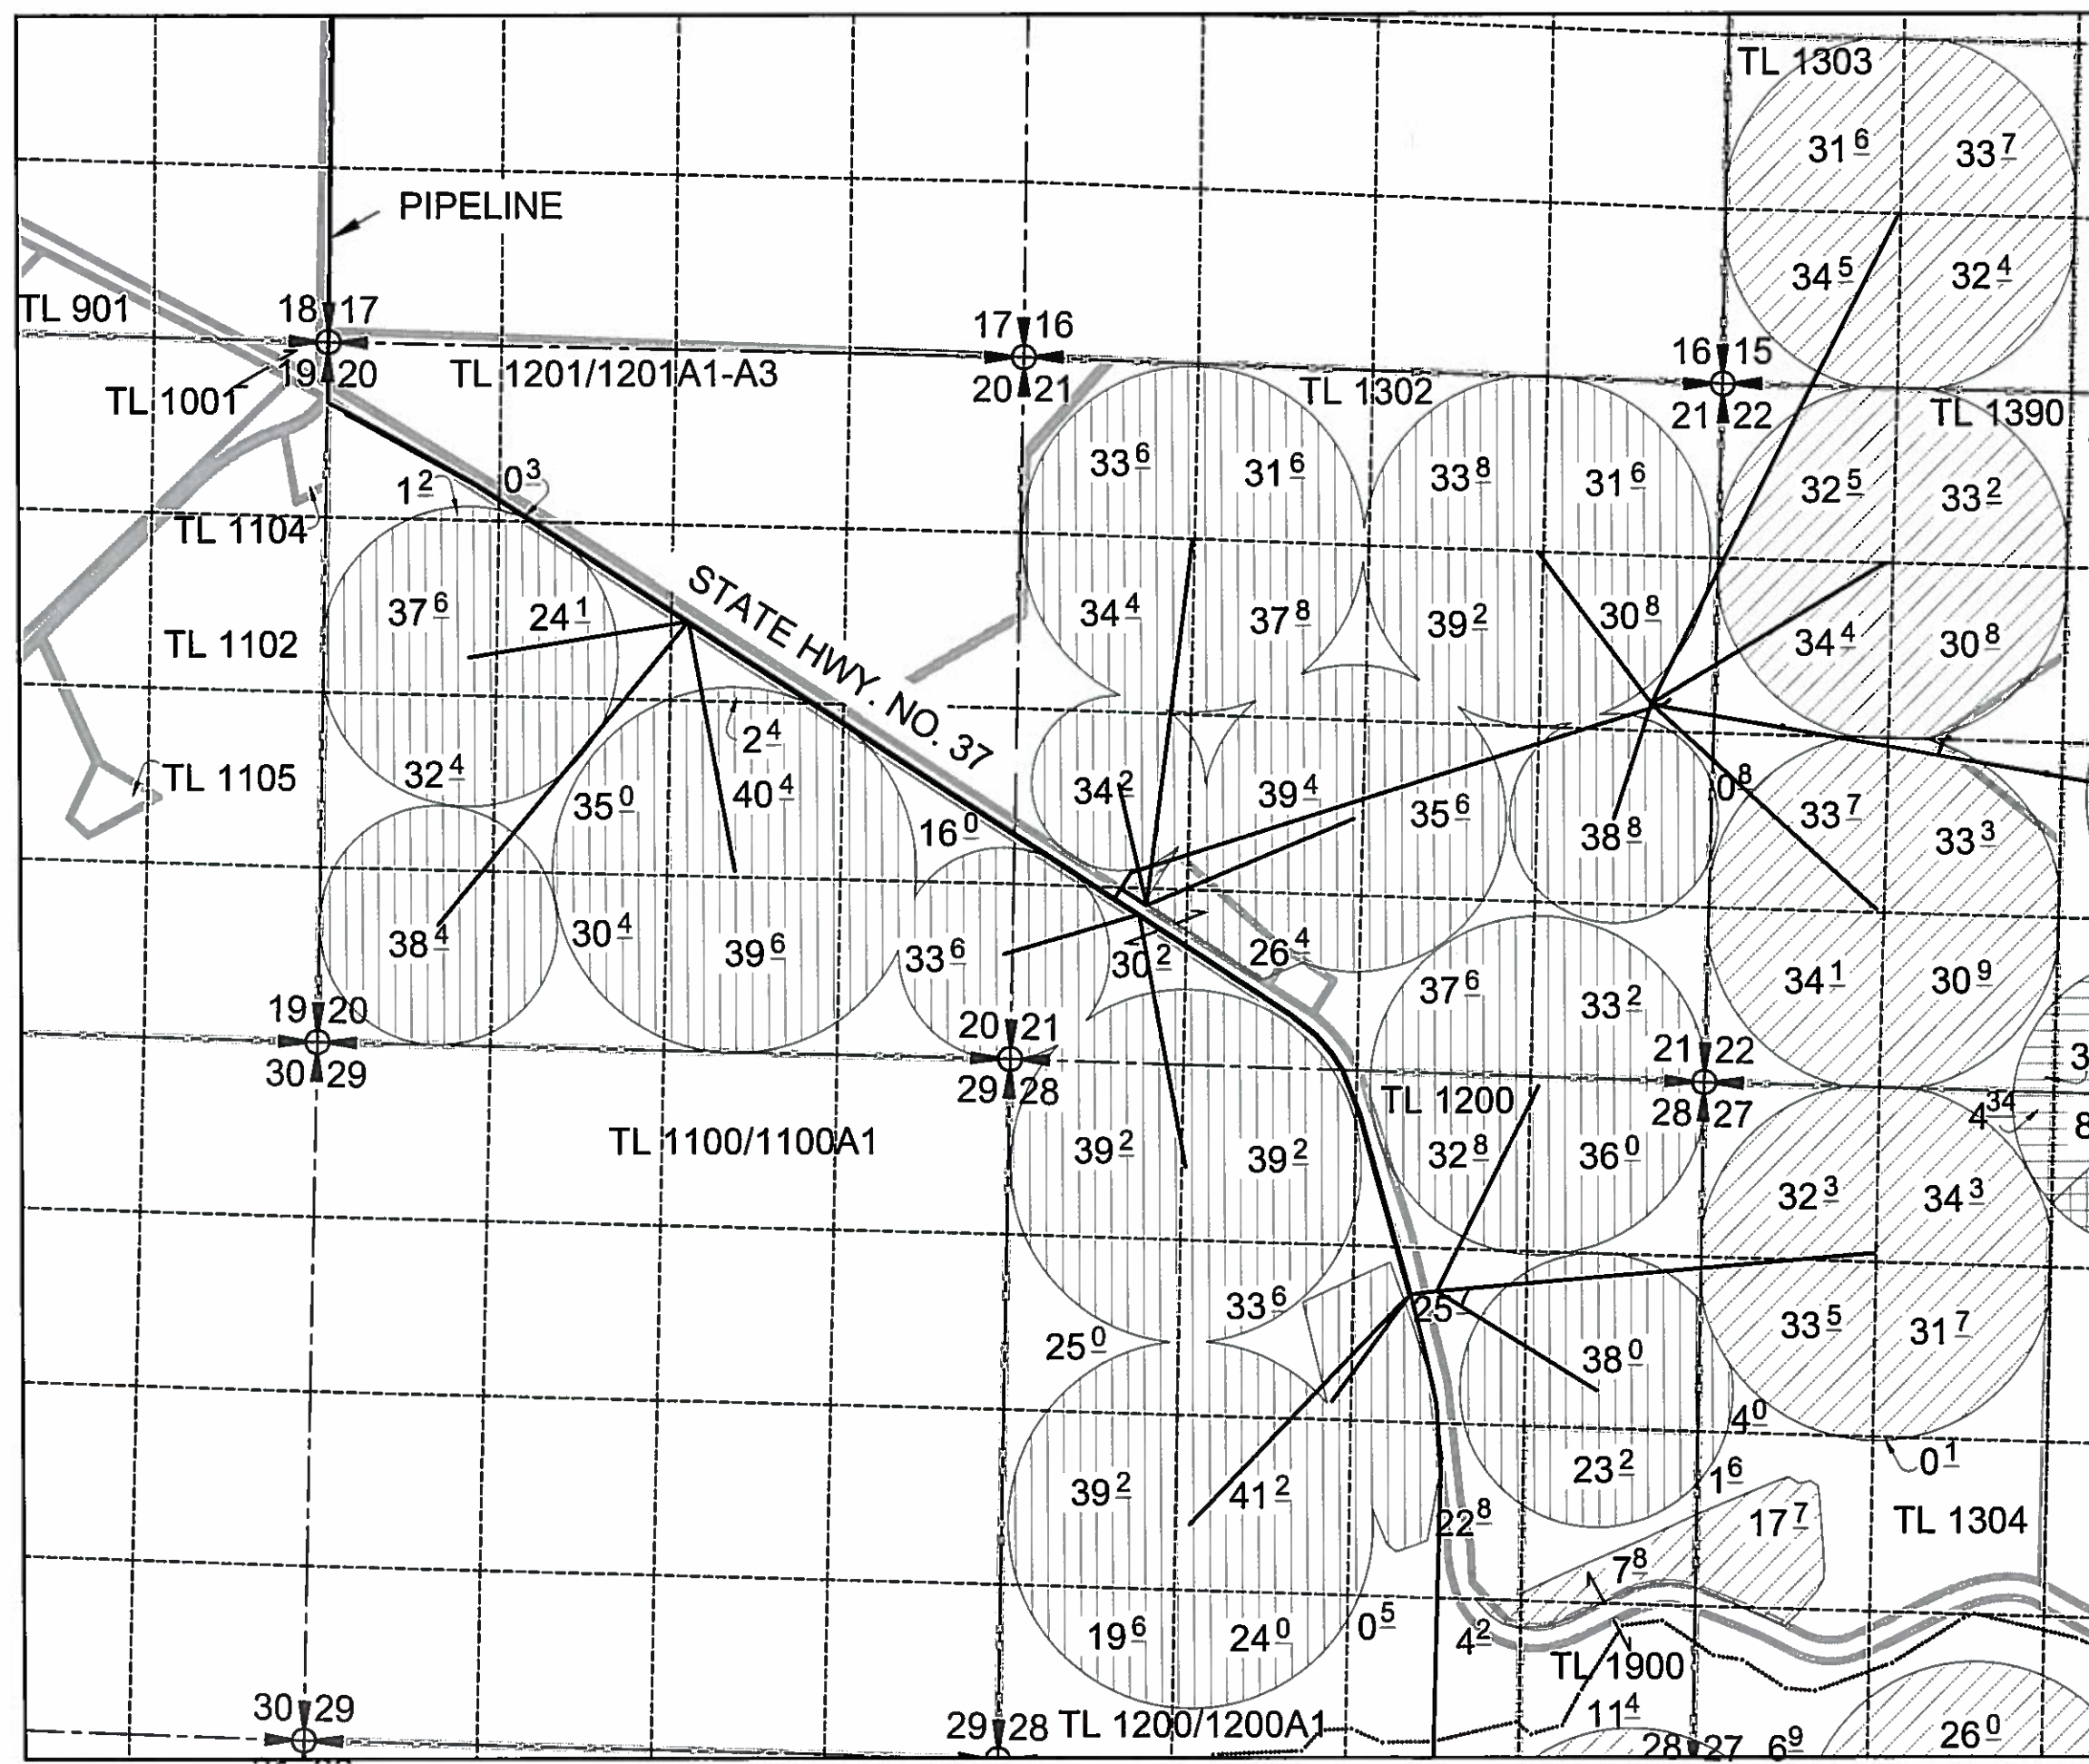

LEGEND


	SECTIONS
	Q-Q SECTS
	PIPELINES
	TAX LOTS
	SUPPLEMENTAL IRRIGATION OF 1326.0 ACRES - CERTIFICATE 88066
	SUPPLEMENTAL IRRIGATION OF 1682.4 ACRES - CERTIFICATE 88069
	SUPPLEMENTAL IRRIGATION OF 595.00 ACRES - CERT. 87420 & CW-62
	PRIMARY IRRIGATION OF 737.50 ACRES - CW-62
	SUPPLEMENTAL IRRIGATION OF 32.45 ACRES - TRANSFER T-11404
	PRIMARY IRRIGATION OF 102.15 ACRES

POD LOCATED 2920' NORTH & 150' EAST FROM THE SW CORNER OF SECTION 8 T5N R30E WM.

RECEIVED BY OWRD
 SEP 08 2017
 SALEM, OR


SCALE
 1" = 1320'

THIS MAP WAS PREPARED FOR THE PURPOSE OF IDENTIFYING THE LOCATION OF A WATER RIGHT ONLY AND IS NOT INTENDED TO PROVIDE LEGAL DIMENSIONS OR LOCATION OF PROPERTY OWNERSHIP LINES.

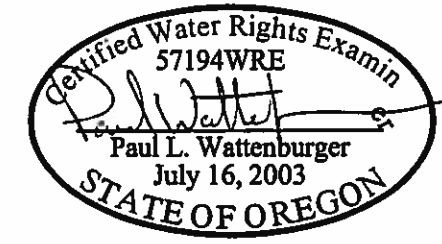

EXPIRES: 6/30/18

85488-5

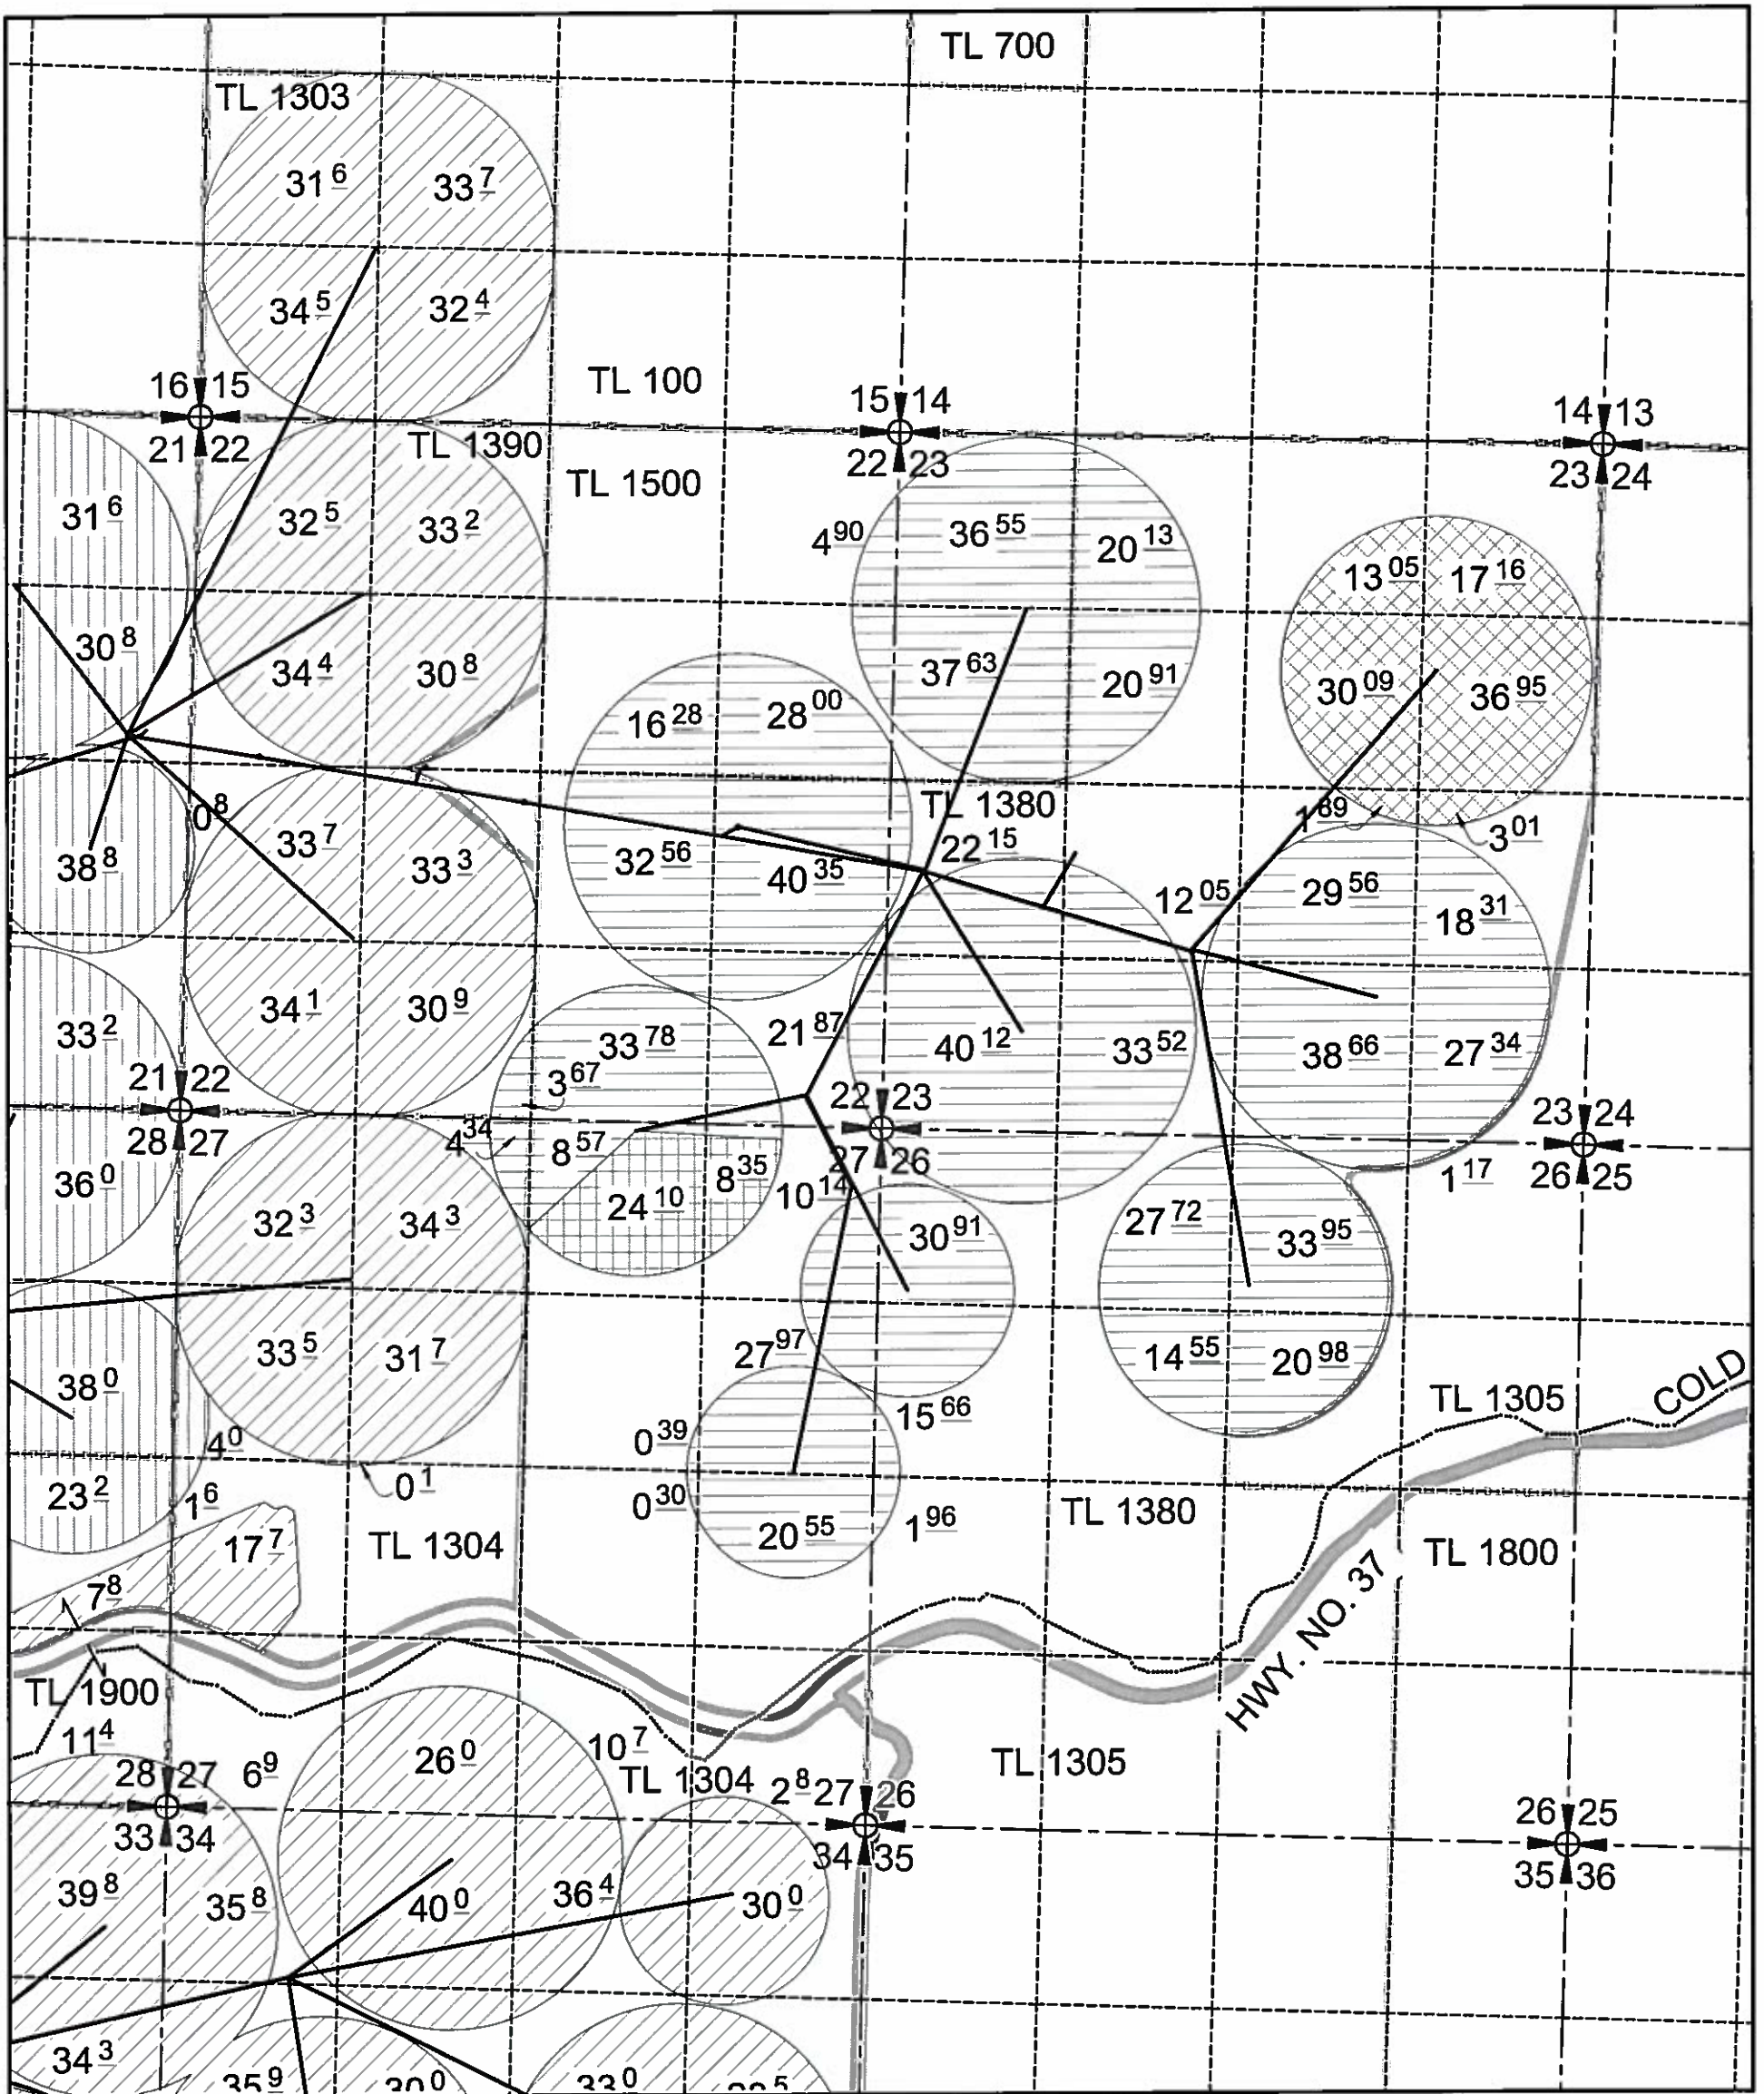

LEGEND

- SECTIONS
- Q-Q SECTS
- PIPELINES
- TAX LOTS
- SUPPLEMENTAL IRRIGATION OF 1326.0 ACRES - CERTIFICATE 88066
- SUPPLEMENTAL IRRIGATION OF 1682.4 ACRES - CERTIFICATE 88069
- SUPPLEMENTAL IRRIGATION OF 595.00 ACRES - CERT. 87420 & CW-62
- PRIMARY IRRIGATION OF 737.50 ACRES - CW-62
- SUPPLEMENTAL IRRIGATION OF 32.45 ACRES - TRANSFER T-11404
- PRIMARY IRRIGATION OF 102.15 ACRES

POD LOCATED 2920' NORTH & 150' EAST FROM THE SW CORNER OF SECTION 8 T5N R30E WM.

THIS MAP WAS PREPARED FOR THE PURPOSE OF IDENTIFYING THE LOCATION OF A WATER RIGHT ONLY AND IS NOT INTENDED TO PROVIDE LEGAL DIMENSIONS OR LOCATION OF PROPERTY OWNERSHIP LINES.

WATER RIGHT APPLICATION MAP
(Sheet 3 of 4)
in the name of
ST. HILAIRE BROTHERS HERMISTON FARM, LLC.
July 7, 2017

RECEIVED BY OWRD


SEP 08 2017

SALEM, OR

Township 5 N, Range 30 E, W.M.
Sections 15, 20, 21, 22, 23,
26, 27, 28, 32, 33, & 34
Township 4 N, Range 30 E, W.M.
Section 3
Umatilla County



SCALE
1" = 1320'

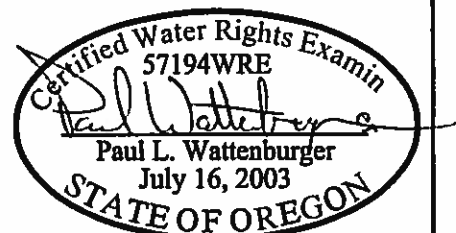

EXPIRES: 6/30/18









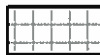

WATER RIGHT APPLICATION MAP

(Sheet 4 of 4)

 in the name of
**ST. HILAIRE BROTHERS
 HERMISTON FARM, LLC.**
 July 7, 2017

Township 5 N, Range 30 E, W.M.
 Sections 15, 20, 21, 22, 23,
 26, 27, 28, 32, 33, & 34
 Township 4 N, Range 30 E, W.M.
 Section 3
 Umatilla County

LEGEND

-  SECTIONS
-  Q-Q SECTS
-  PIPELINES
-  TAX LOTS
-  SUPPLEMENTAL IRRIGATION OF 1326.0 ACRES - CERTIFICATE 88066
-  SUPPLEMENTAL IRRIGATION OF 1682.4 ACRES - CERTIFICATE 88069
-  SUPPLEMENTAL IRRIGATION OF 595.00 ACRES - CERT. 87420 & CW-62
-  PRIMARY IRRIGATION OF 737.50 ACRES - CW-62
-  SUPPLEMENTAL IRRIGATION OF 32.45 ACRES - TRANSFER T-11404
-  PRIMARY IRRIGATION OF 102.15 ACRES

POD LOCATED 2920' NORTH & 150' EAST FROM THE SW CORNER OF SECTION 8 T5N R30E WM.




RECEIVED BY OWRD

SEP 08 2017

SALEM, OR

SCALE
 1" = 1320'

THIS MAP WAS PREPARED FOR THE PURPOSE OF IDENTIFYING THE LOCATION OF A WATER RIGHT ONLY AND IS NOT INTENDED TO PROVIDE LEGAL DIMENSIONS OR LOCATION OF PROPERTY OWNERSHIP LINES.

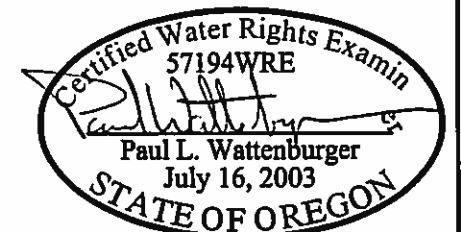

EXPIRES: 6/30/18

85488-5

