


Water Right Application Map
2 Gen Parker Vineyards LLC
SE 1/4 Sec. 31 T25S. R6W. WM
Douglas County
Scale: 1" = 400'

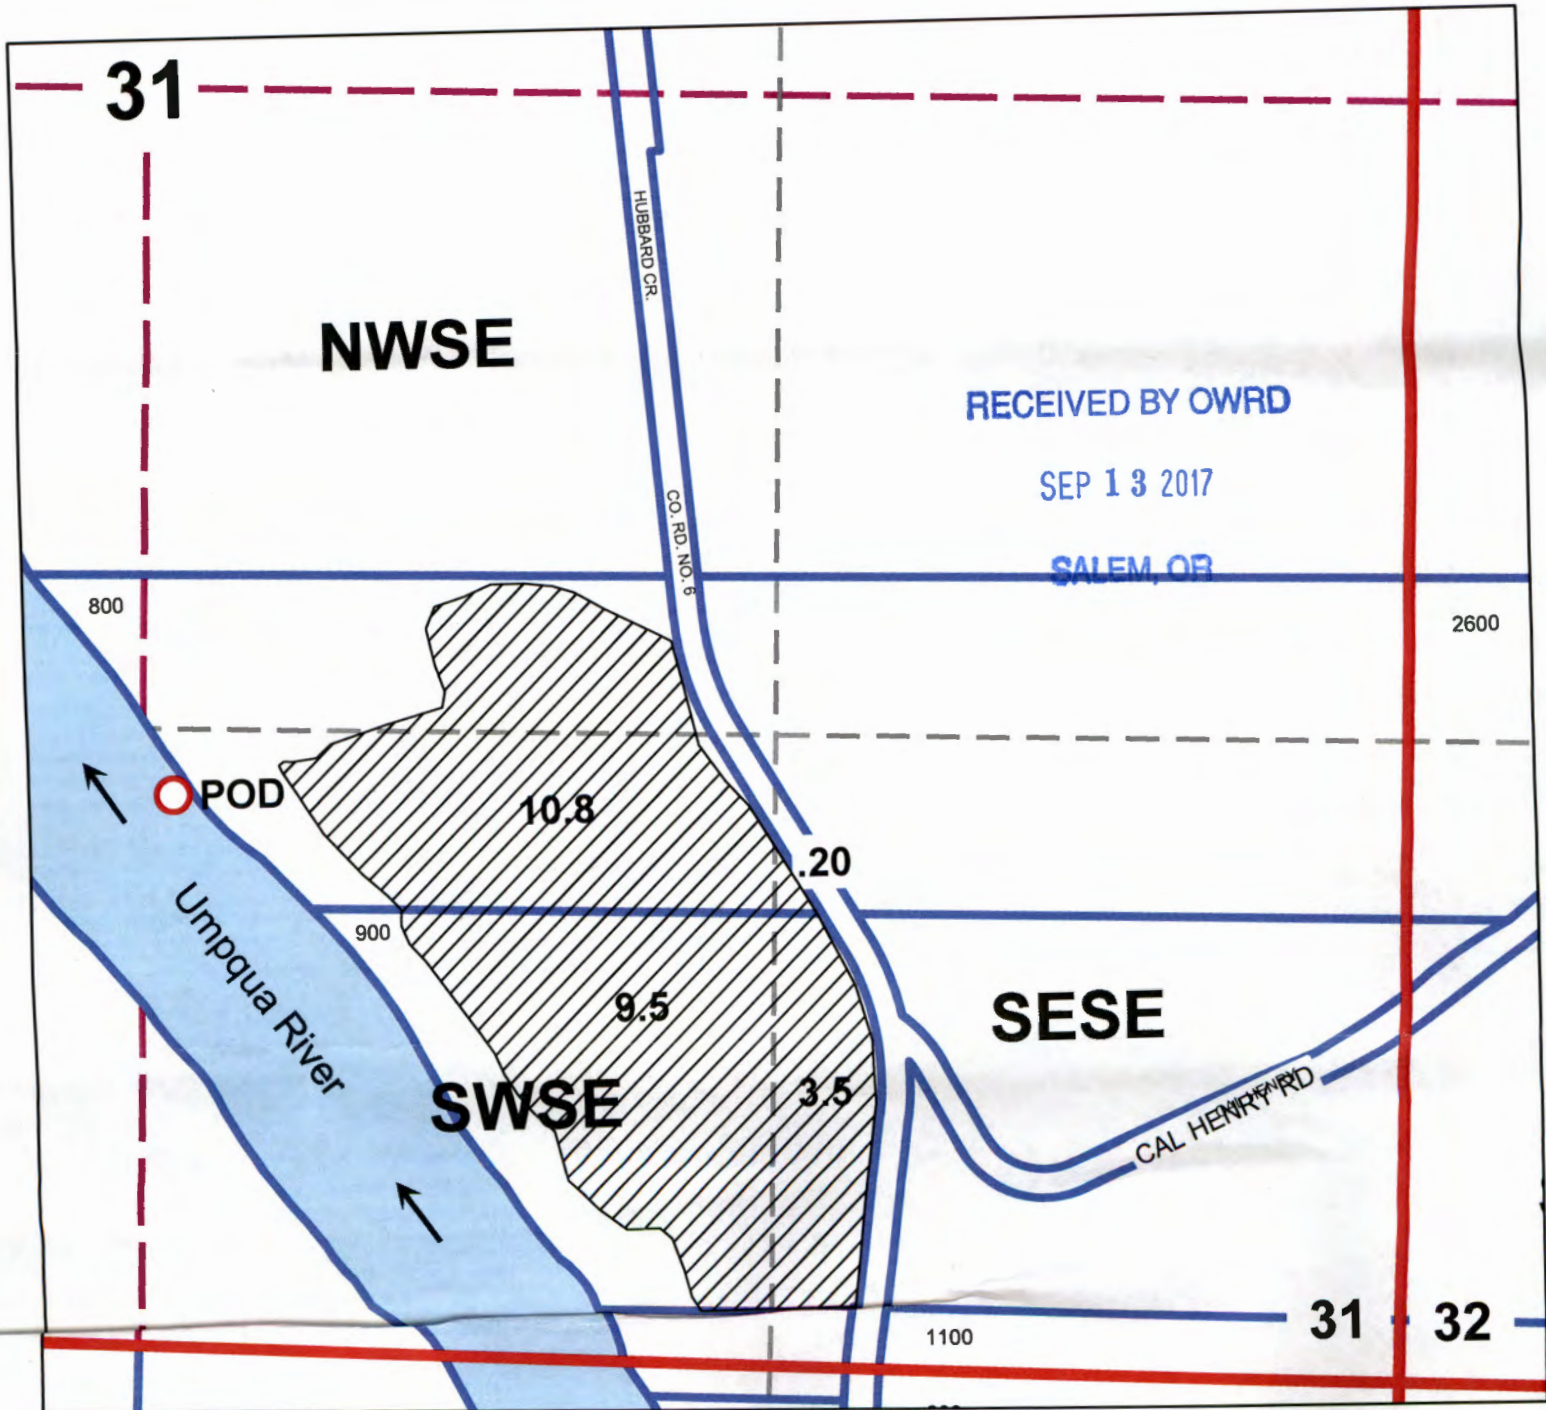


Point of Diversion is located 1180 ft. North and 75ft. East from the South Quarter Corner of Section 31

Map prepared by Laura Duncan, Douglas County Assistant Watermaster

S-88459

Water Right Application Map
2 Gen Parker Vineyards LLC
SE 1/4 Sec. 31 T25S. R6W. WM
Douglas County
Scale: 1" = 400'

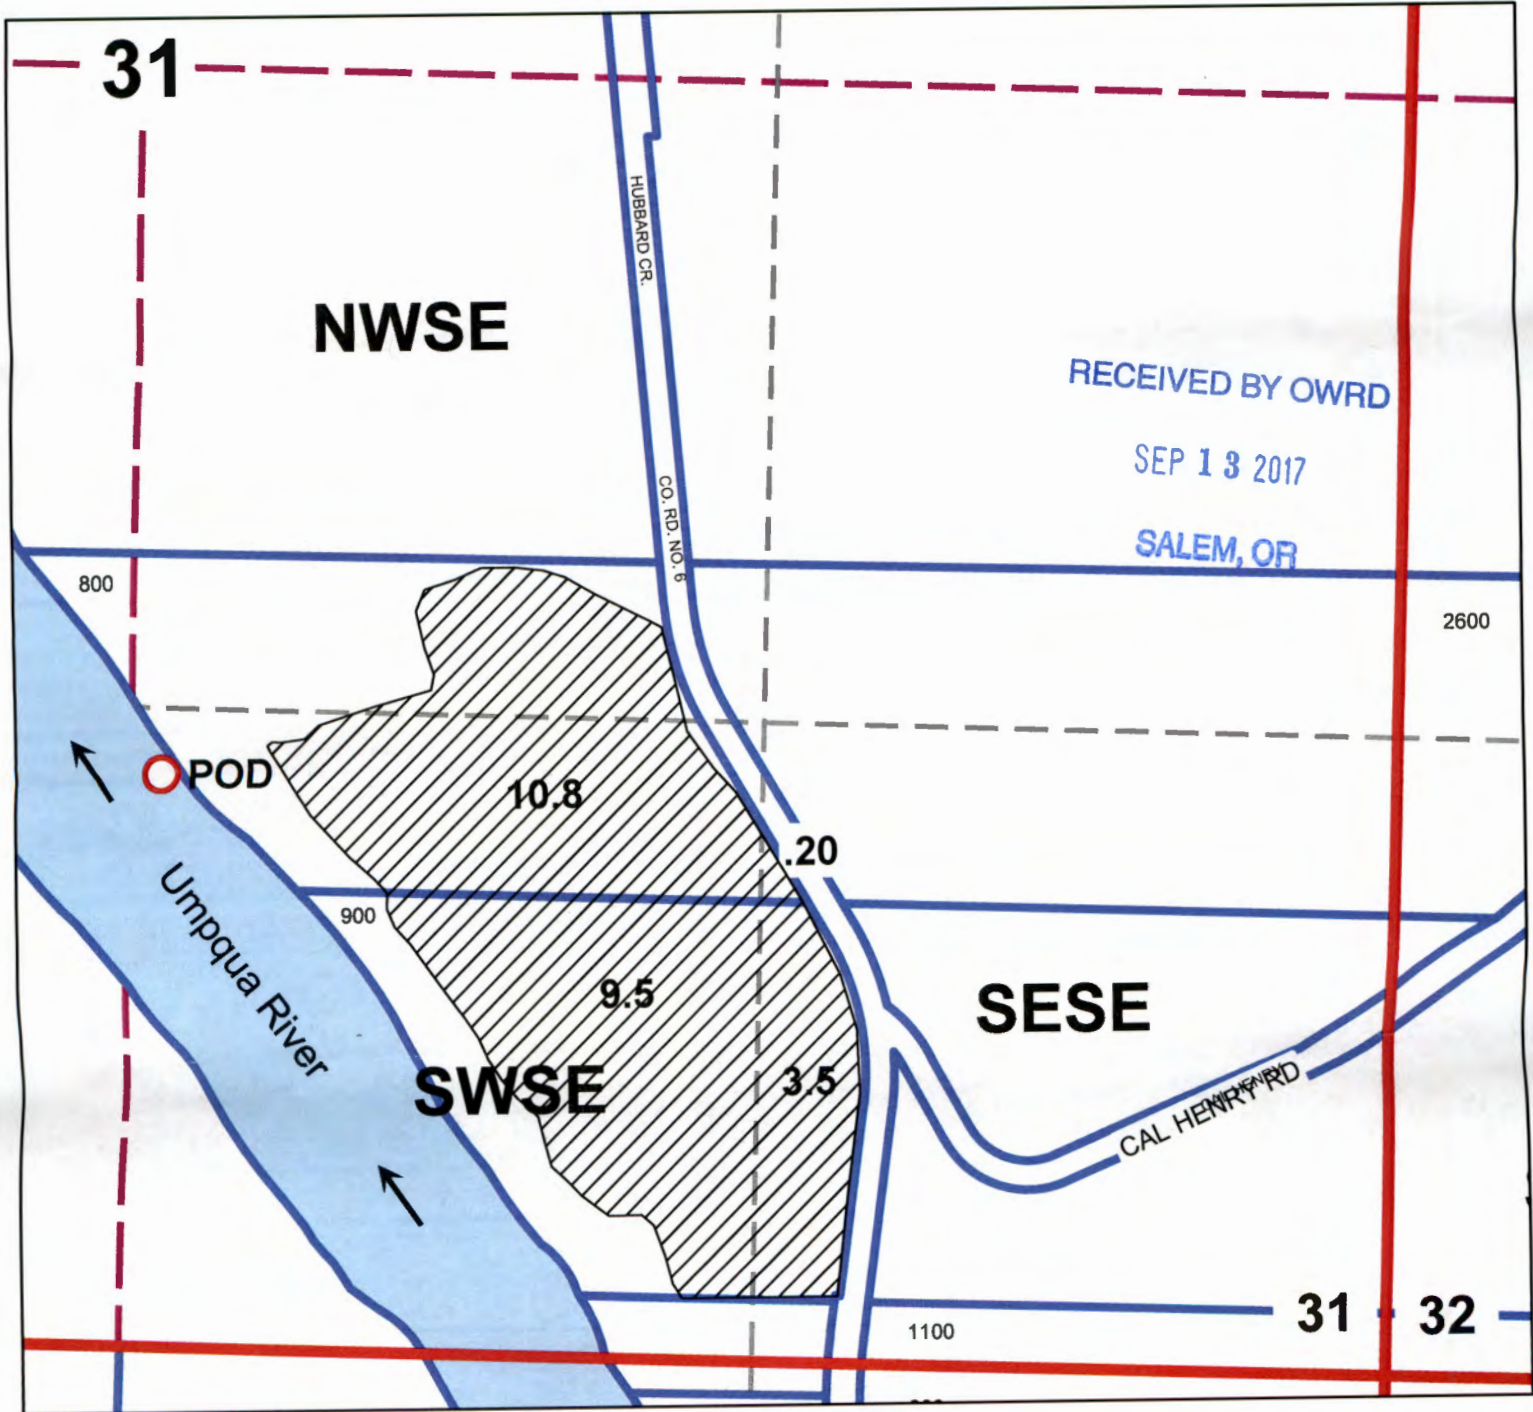

Point of Diversion is located 1180 ft. North and 75ft. East from the South Quarter Corner of Section 31

Map prepared by Laura Duncan, Douglas County Assistant Watermaster

S-88459