

MAP TO ACCOMPANY APPLICATION FOR PERMIT TO CONSTRUCT A RESERVOIR
AND APPROPRIATE SURFACE WATER


APPLICATION NO. R-70065 & 70066
PERMIT NO. R11248 51079



Scale 1" = 1320'

LEGEND

- SECTION SUBDIVISION LINE
- - - EXISTING STREAMS
- ▨ RESERVOIR AREA AT FULL CAPACITY

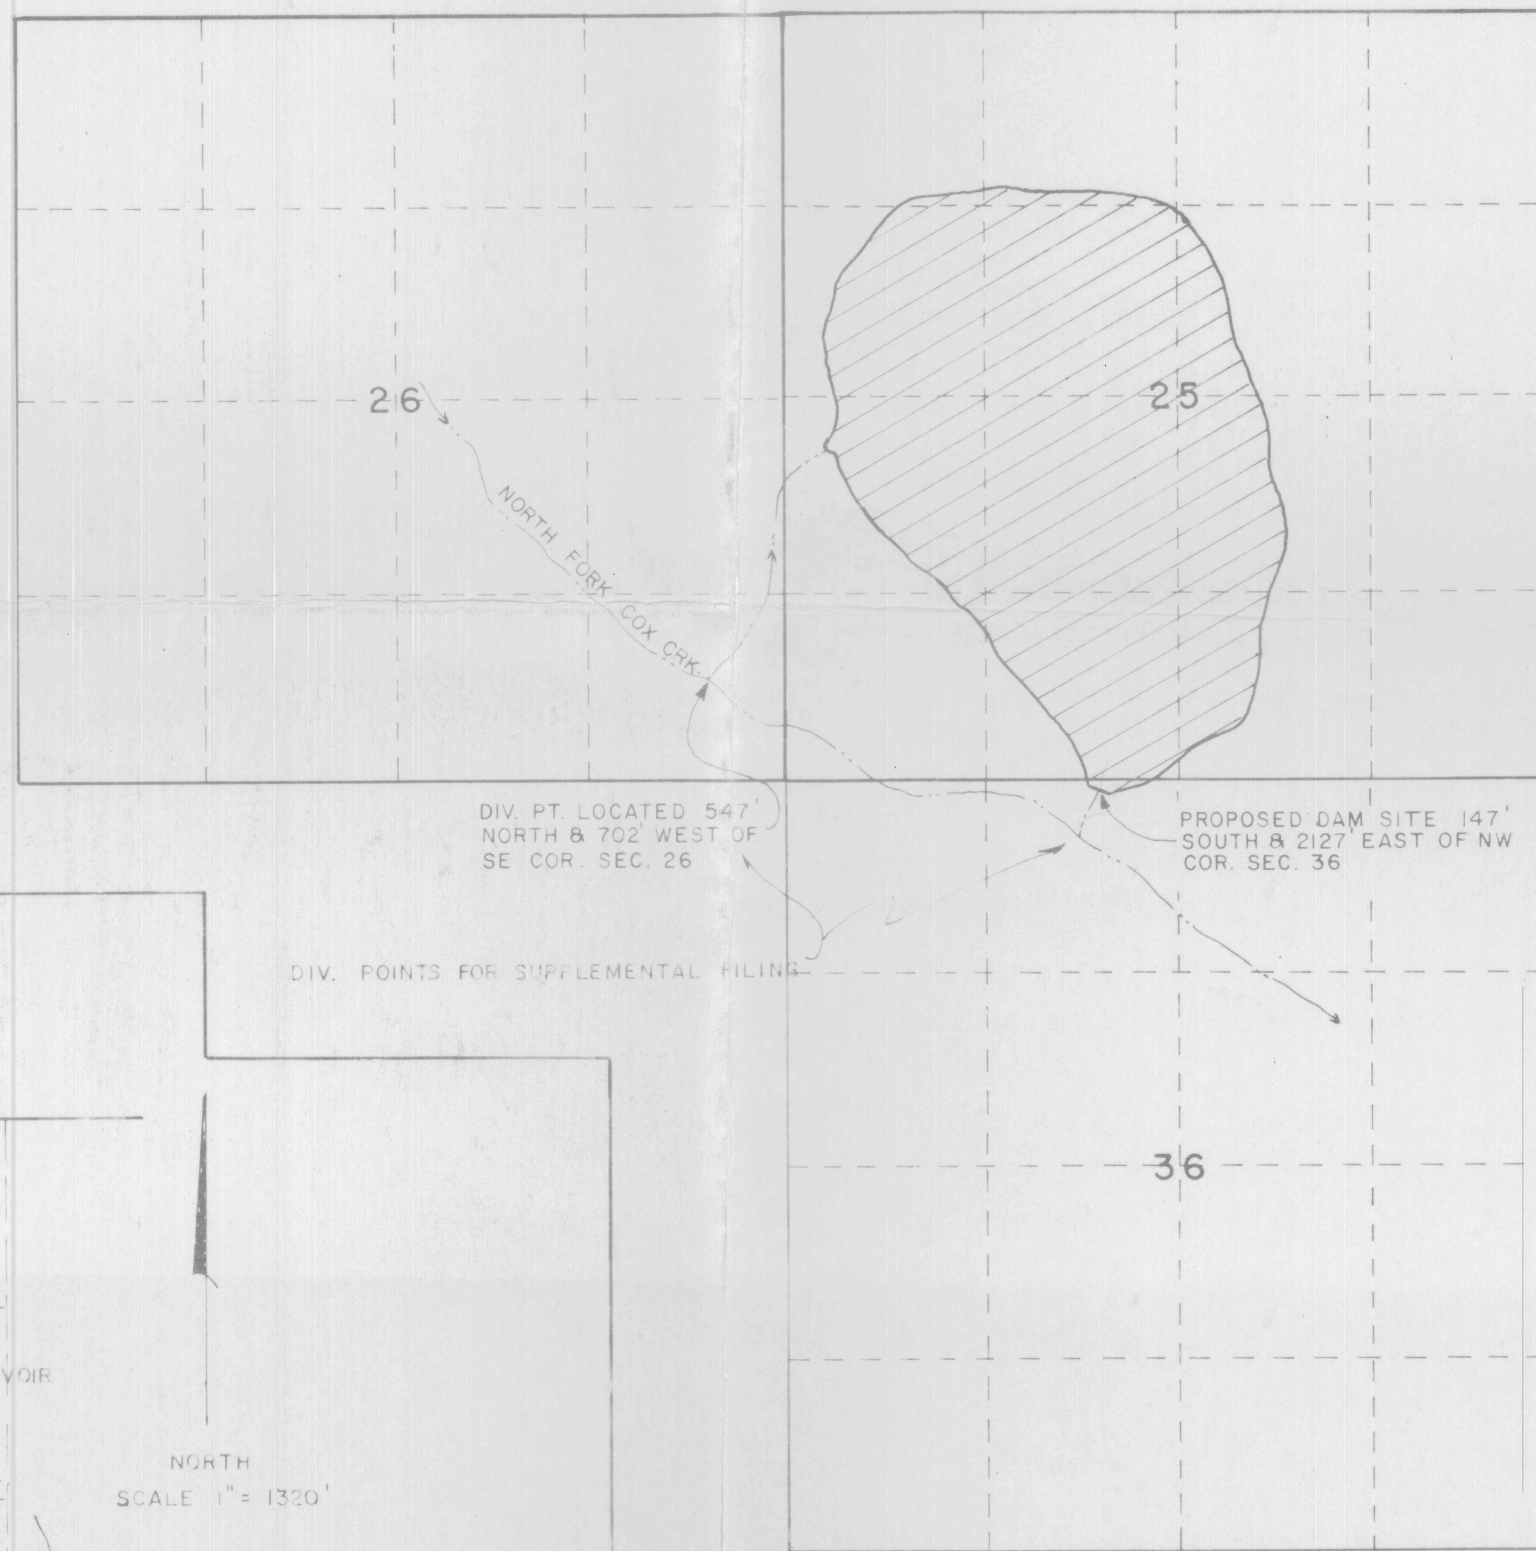


NORTH
SCALE 1" = 1320'

T 37S R 20E

T 36S
T 37S

R 19E
R 20E

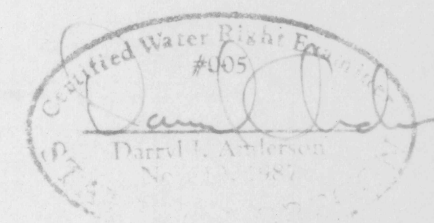

- CERTIFICATE NO. 26919 ▨
- CERTIFICATE NO. 26921 ▨
- PERMIT 14204 28099 ▨
- PERMIT 6507 40829 ▨
- NEW FILING ▨

TOTAL ACRES IRRIGATED THIS FILING

PRIMARY 30.3
SUPPLEMENTAL 605.6

PREPARED FOR:
Taylor Ranch

PREPARED BY:
Anderson Engineering & Surveying
618 So. 1st. St.
Lakeview, OR. 97630
(503) 947-4407
Sept. 1989

PLACE OF USE OF WATER