

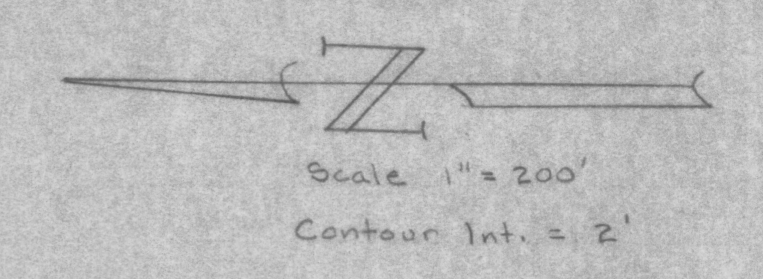


REVISIONS	BY
1-20-92	G.S.

ANDERSON ENGINEERING & SURVEYING
 618 SOUTH 1ST STREET
 P.O. BOX 28
 LAKEVIEW, OREGON 97639
 (503) 947-4407

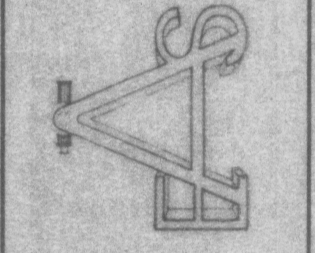

RESERVOIR PLAN

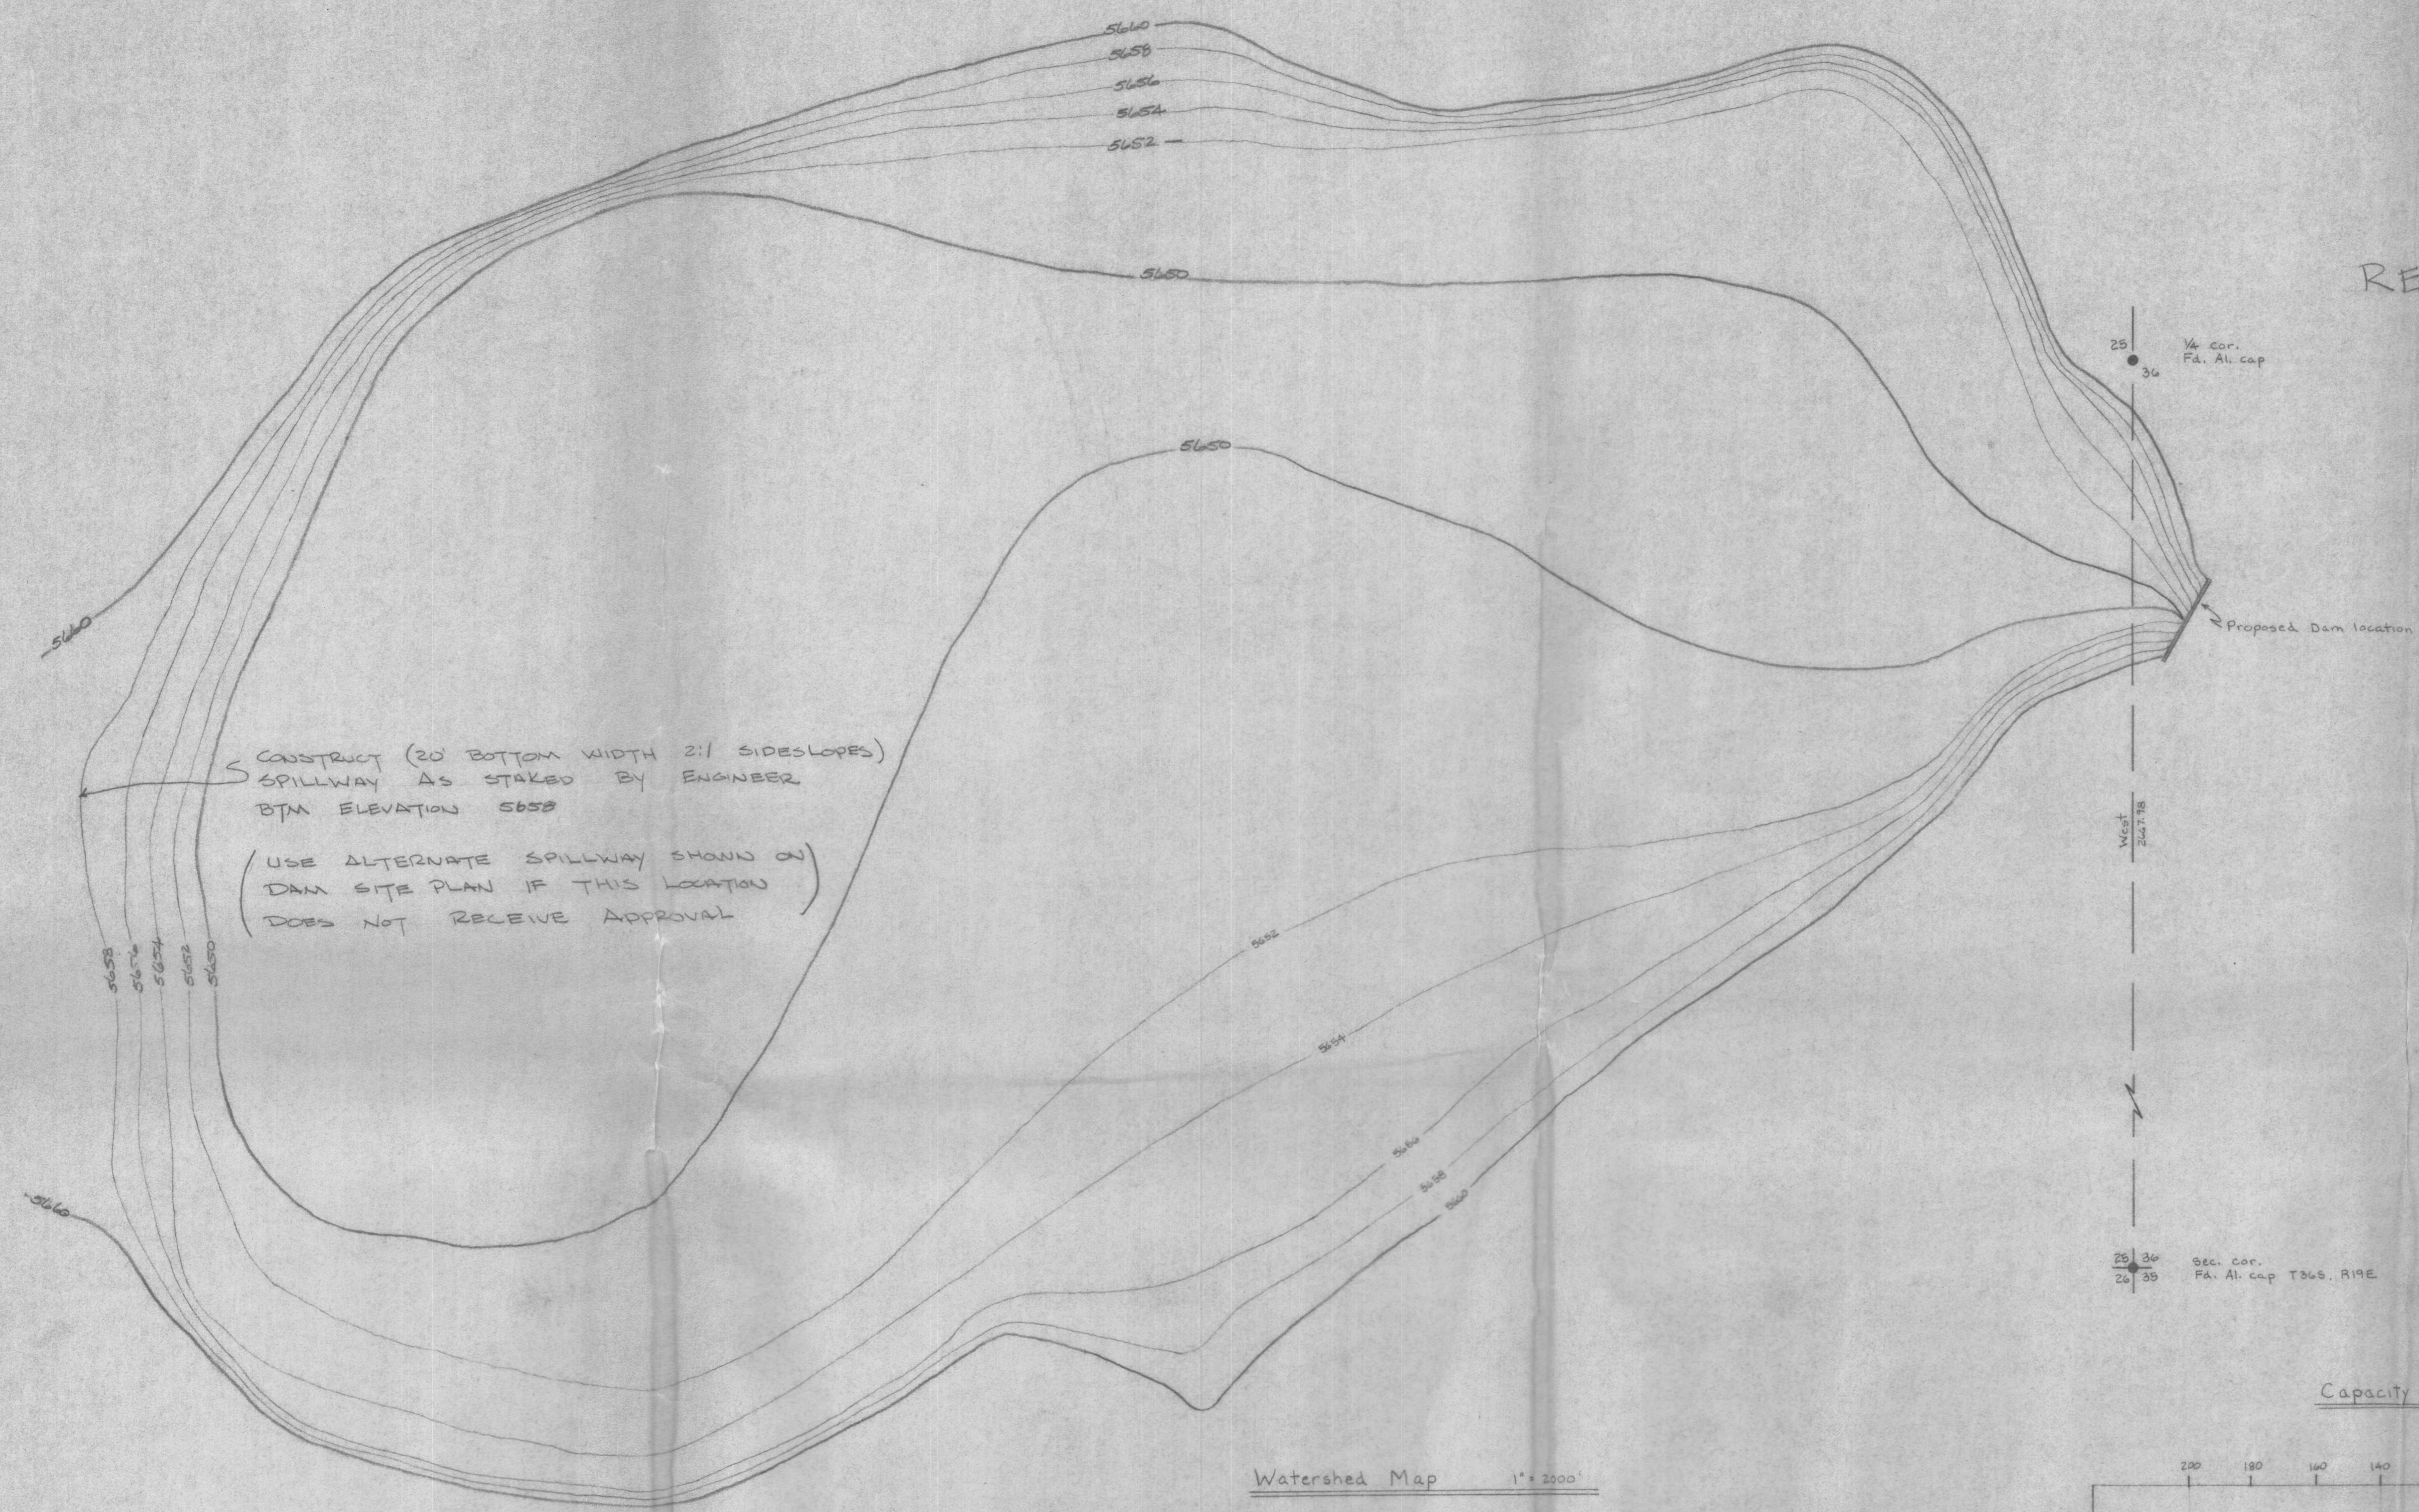

CONSTRUCT (20' BOTTOM WIDTH 2:1 SIDESLOPES)
 SPILLWAY AS STAKED BY ENGINEER
 BTM ELEVATION 5658

(USE ALTERNATE SPILLWAY SHOWN ON
 DAM SITE PLAN IF THIS LOCATION
 DOES NOT RECEIVE APPROVAL)


25 34
 26 35
 1/4 cor.
 Fa. Al. cap

West
 247.98



25 34
 26 35
 Sec. cor.
 Fa. Al. cap T36S, R19E

Proposed Dam location

Watershed Map 1" = 2000'

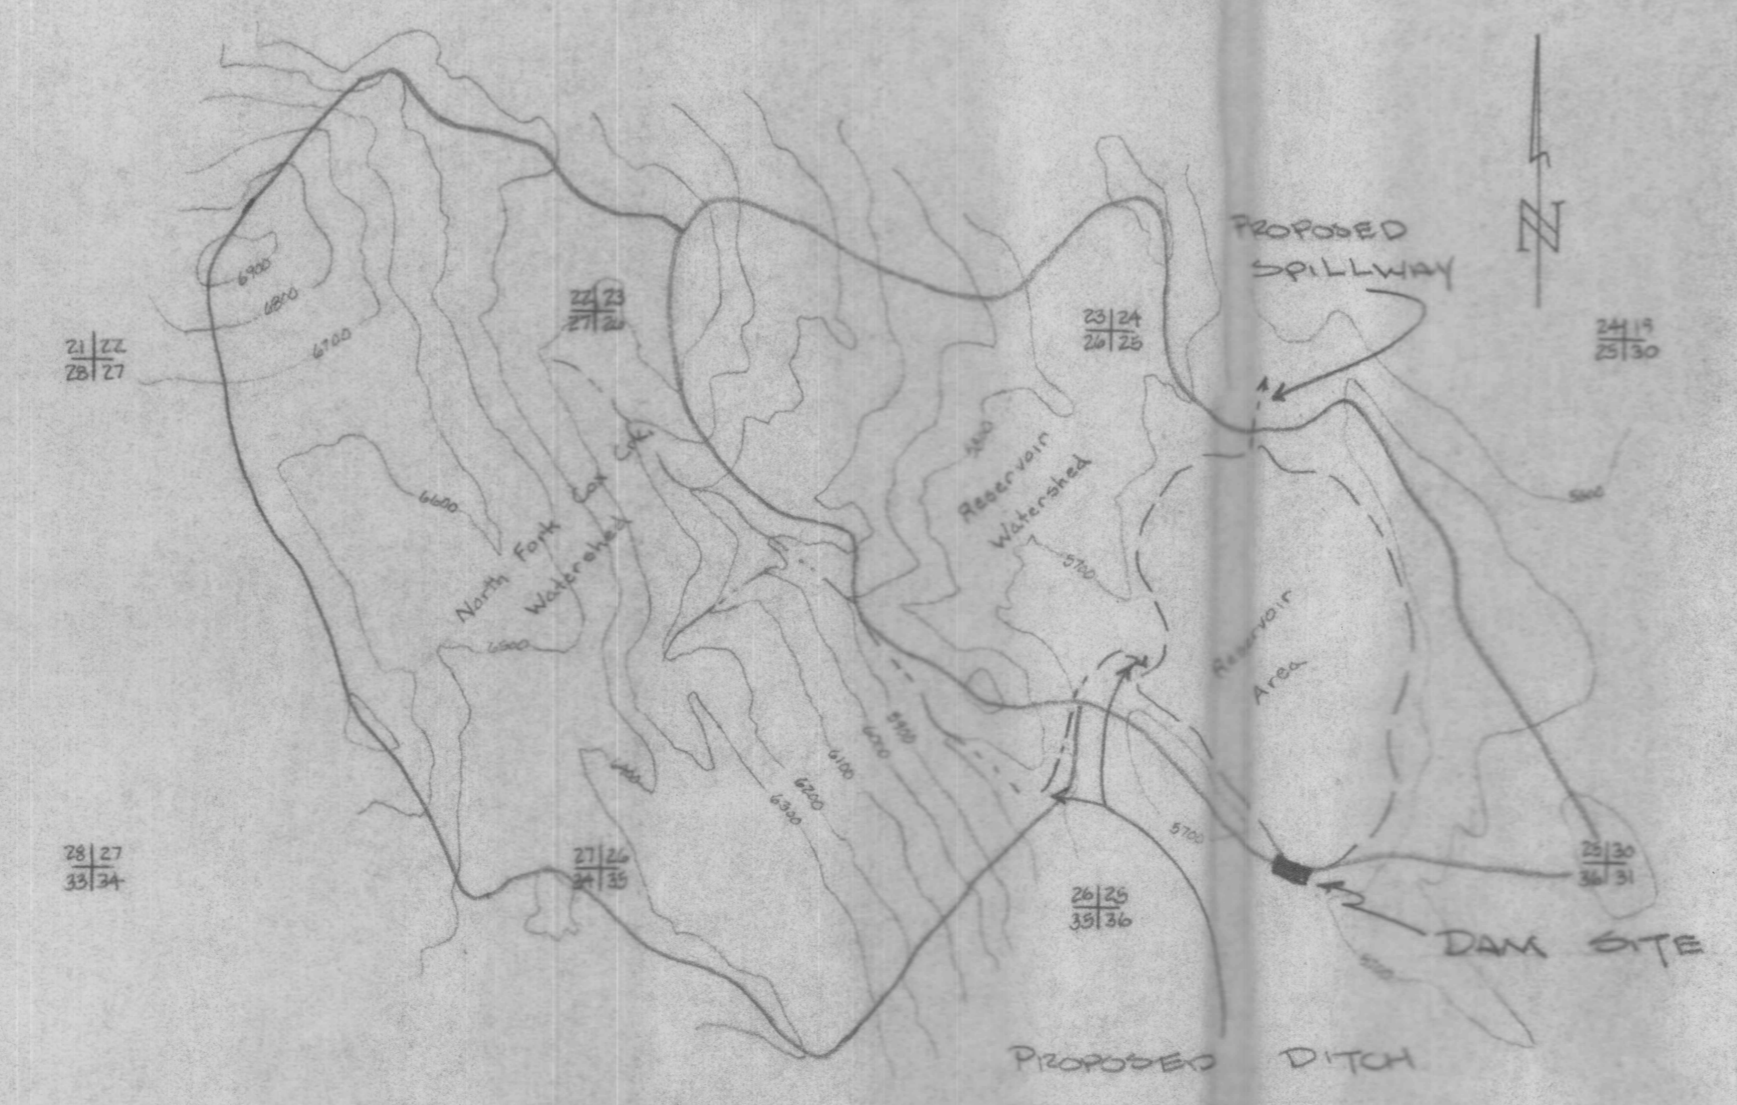

Capacity - Area Curves

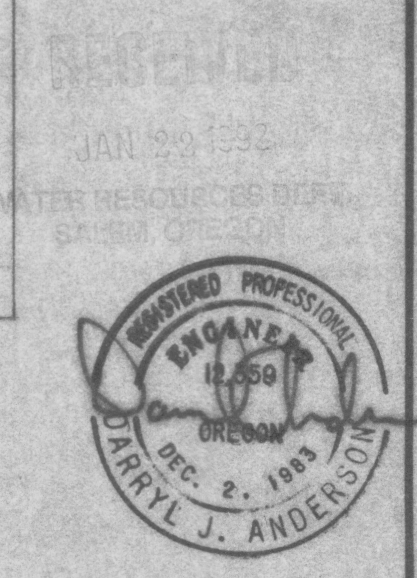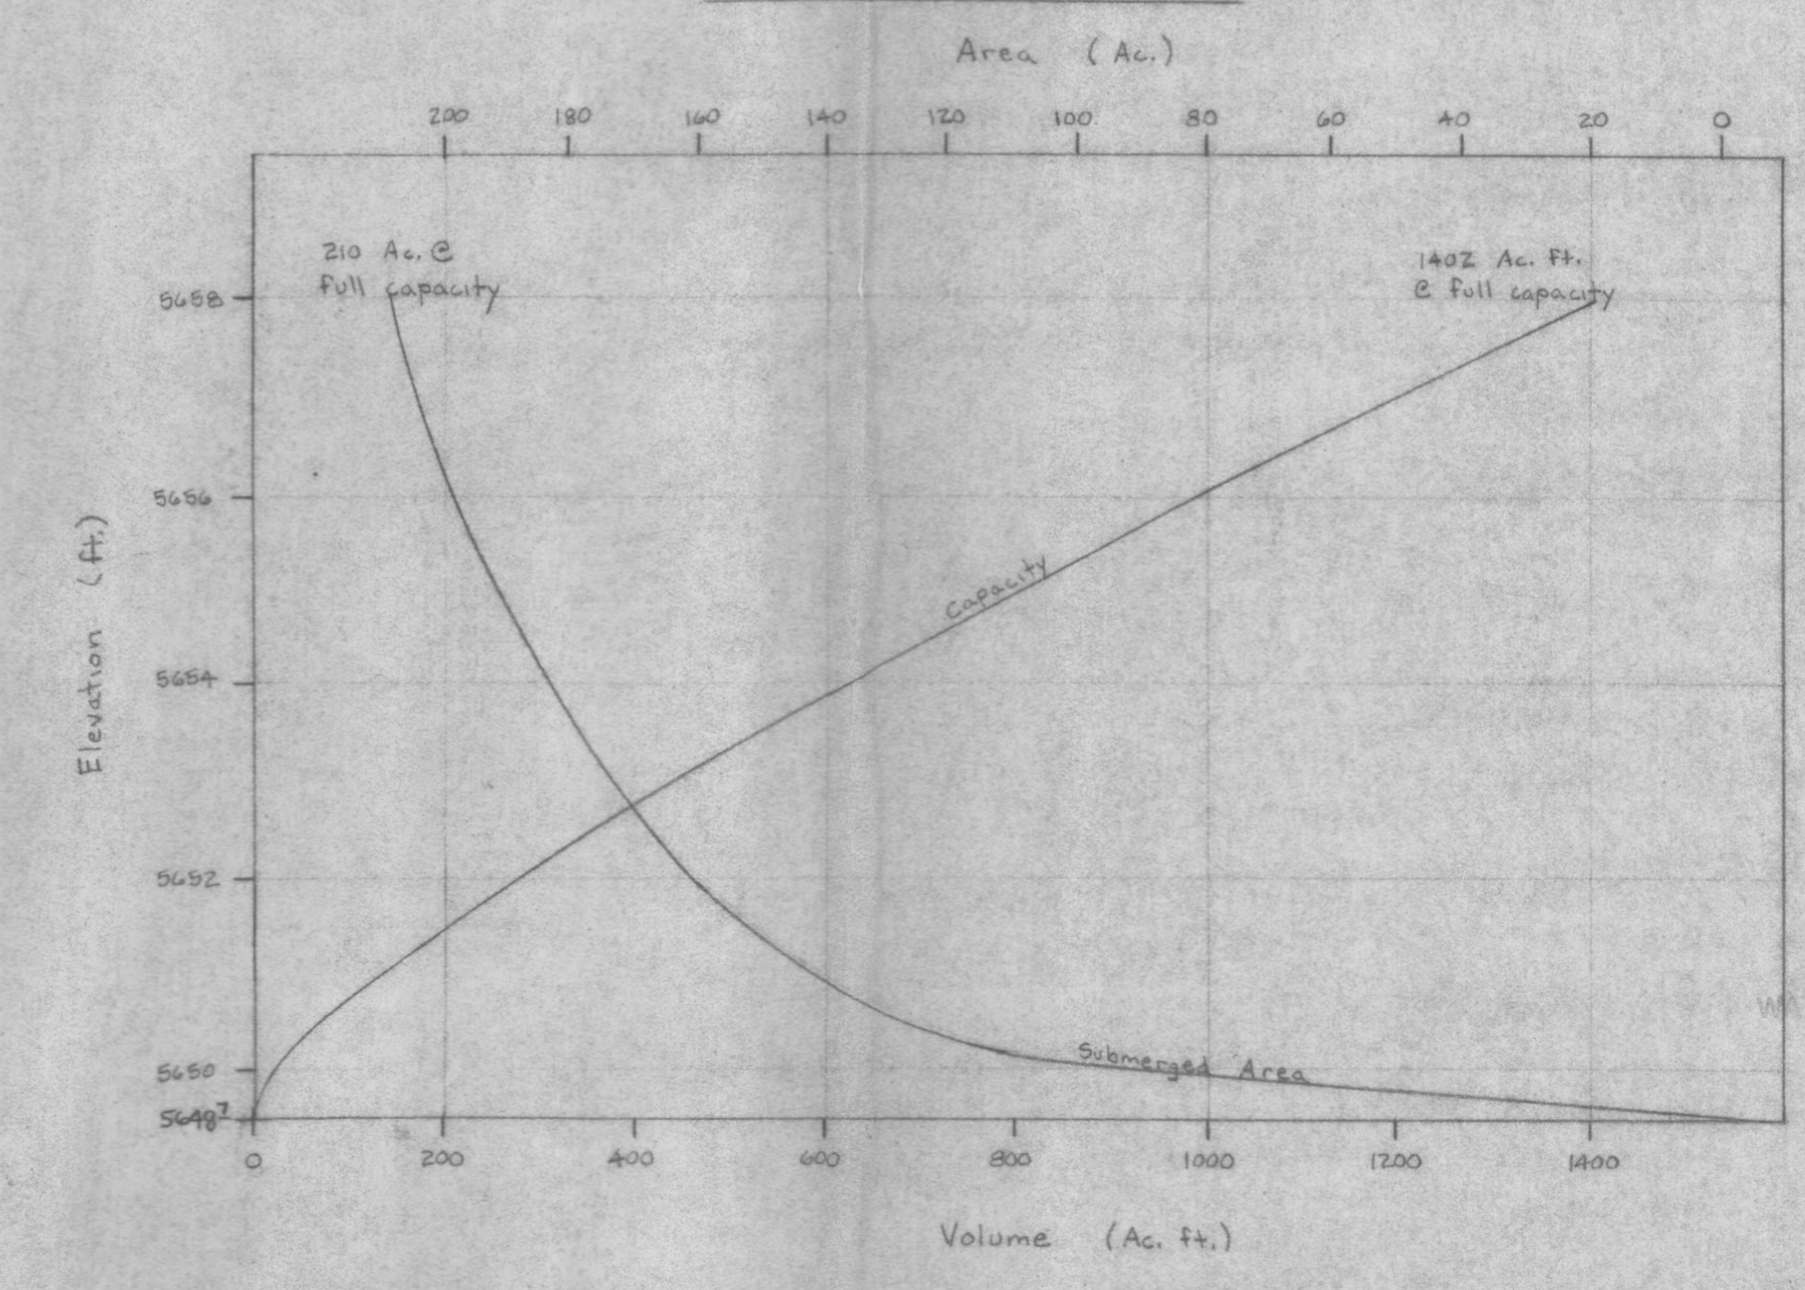

TAYLOR RANCH, INC.
 606 SOUTH G STREET
 LAKEVIEW, OREGON 97630

DATE	8/90
SCALE	
DRAWN	ANDERSON
JOB	8952
SHEET	2
OF 5 SHEETS	

DATEPLOT CORP. 708 SO. CLAREMONT ST. SAN MATEO, CA 94402