


Irrigation Surface Water Application for
Steve Lee
TS 34S, R 1W, Sec 2 TL 2000
10 Acres SENE

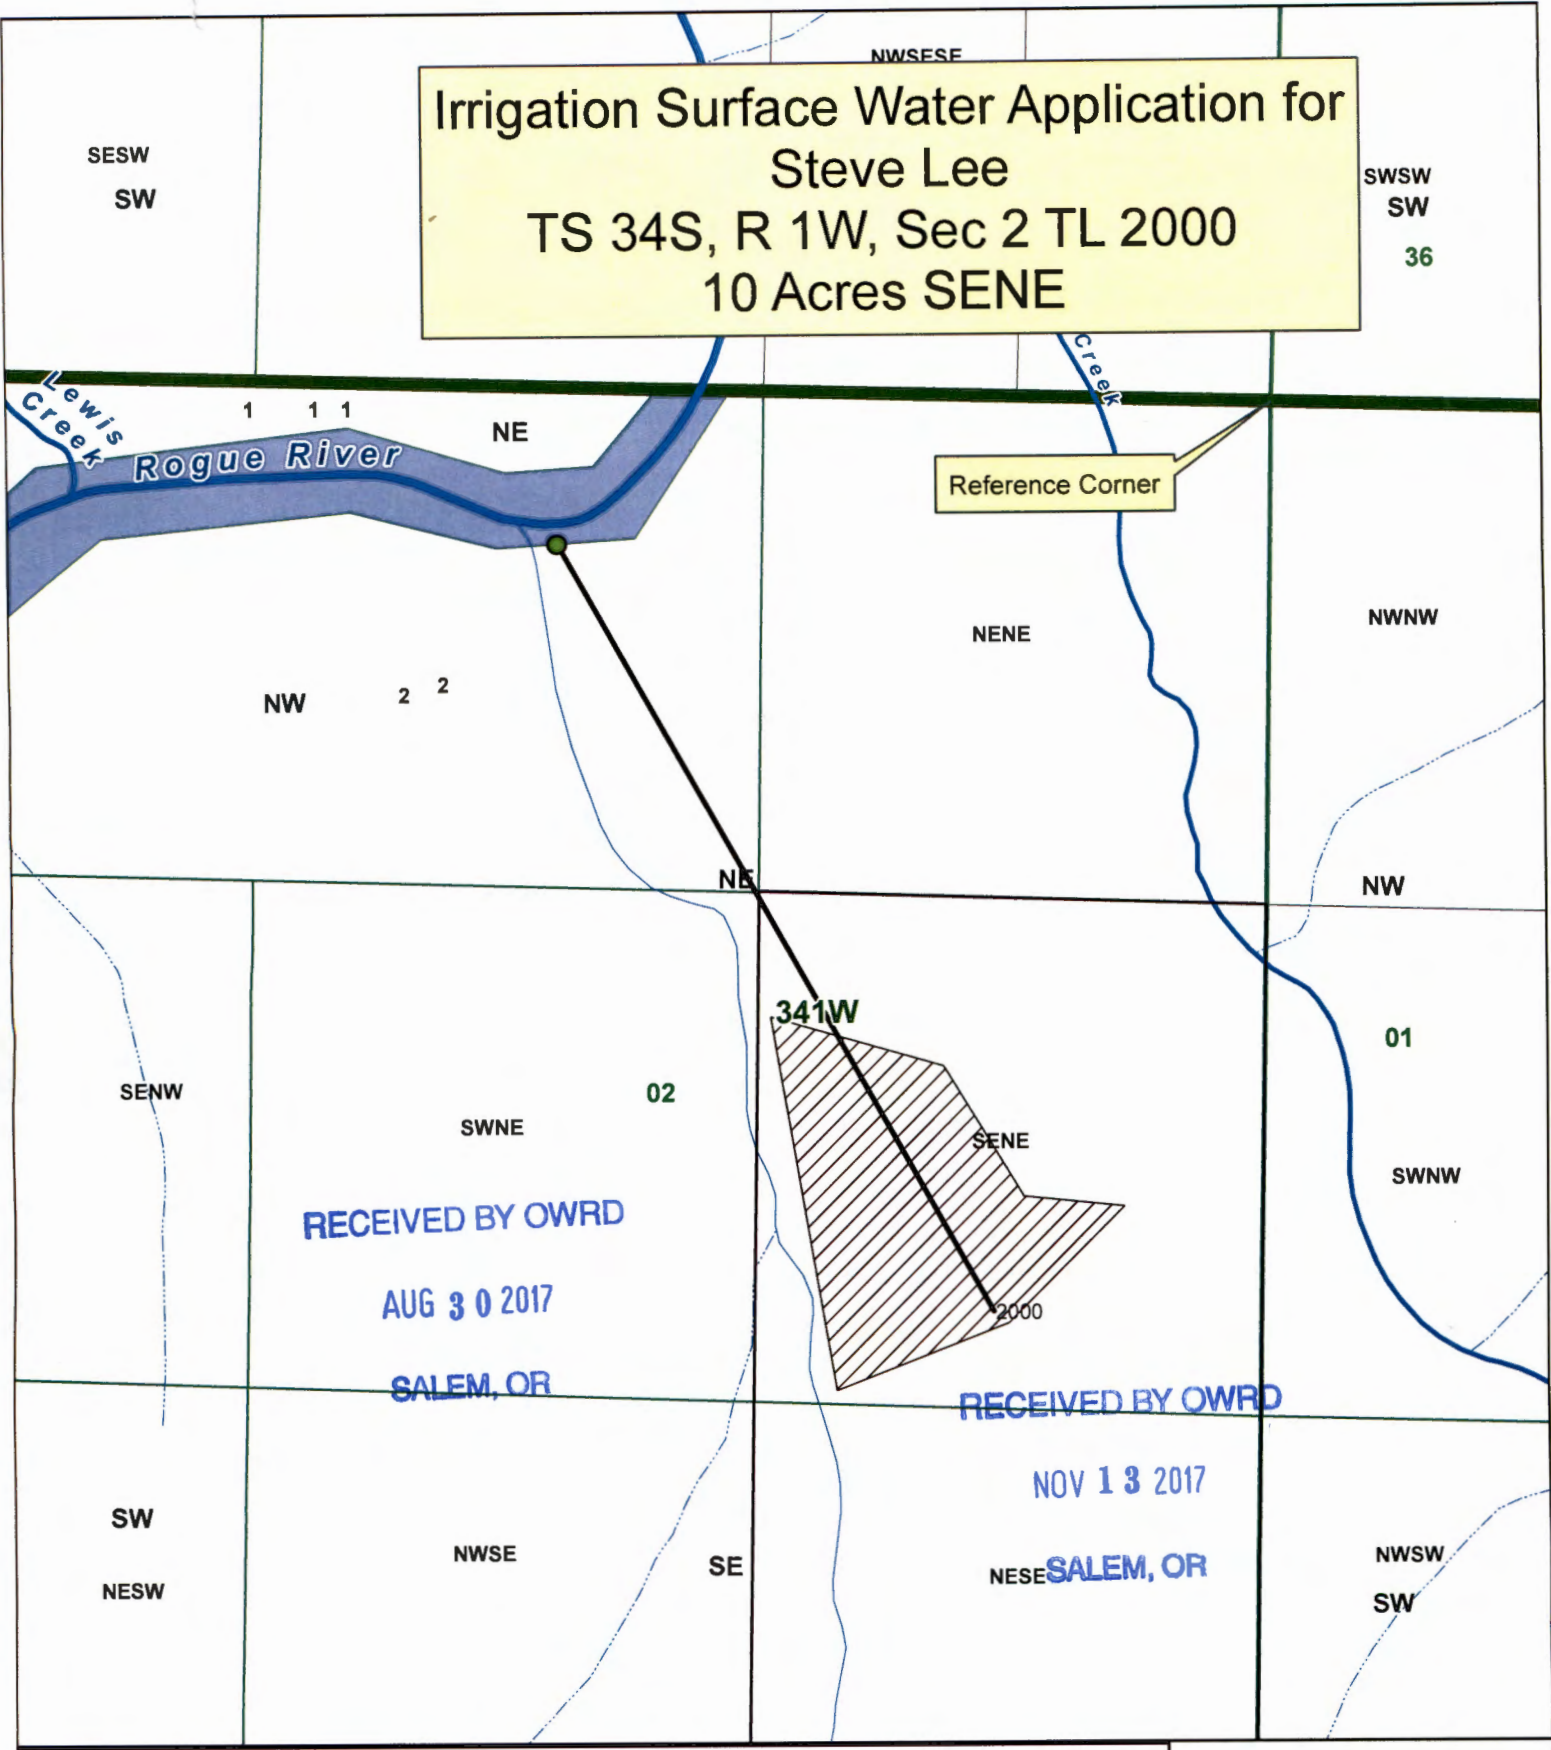


Legend

- Point of Diversion
- Pipeline
- Place of Use
- TL 2000
- Township Range Labels
- Townships
- Township
- Quarter
- Quarter Quarter
- Sections

POD:
415 ft S and
1896 ft W from NE
Corner Section 2

5-88476

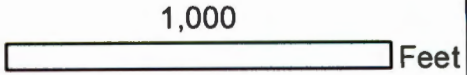

JACKSON COUNTY WATERMASTER

This map is based on a digital database compiled by Jackson County from a variety of sources. Jackson County cannot accept responsibility for errors, omissions, or positional accuracy. There are no warranties, expressed or implied.