


Application No. 3959
Permit No. RECEIVED
JUN 16 1967
STATE ENGINEER
SALEM, OREGON

MOUNT HOOD GOLF CLUB TERRACE

A SUBDIVISION OF A PORTION OF
SEC. 4 T.3 S., R.7 E., W.M. CLACKAMAS COUNTY, OREGON

SCALE 1" = 100'

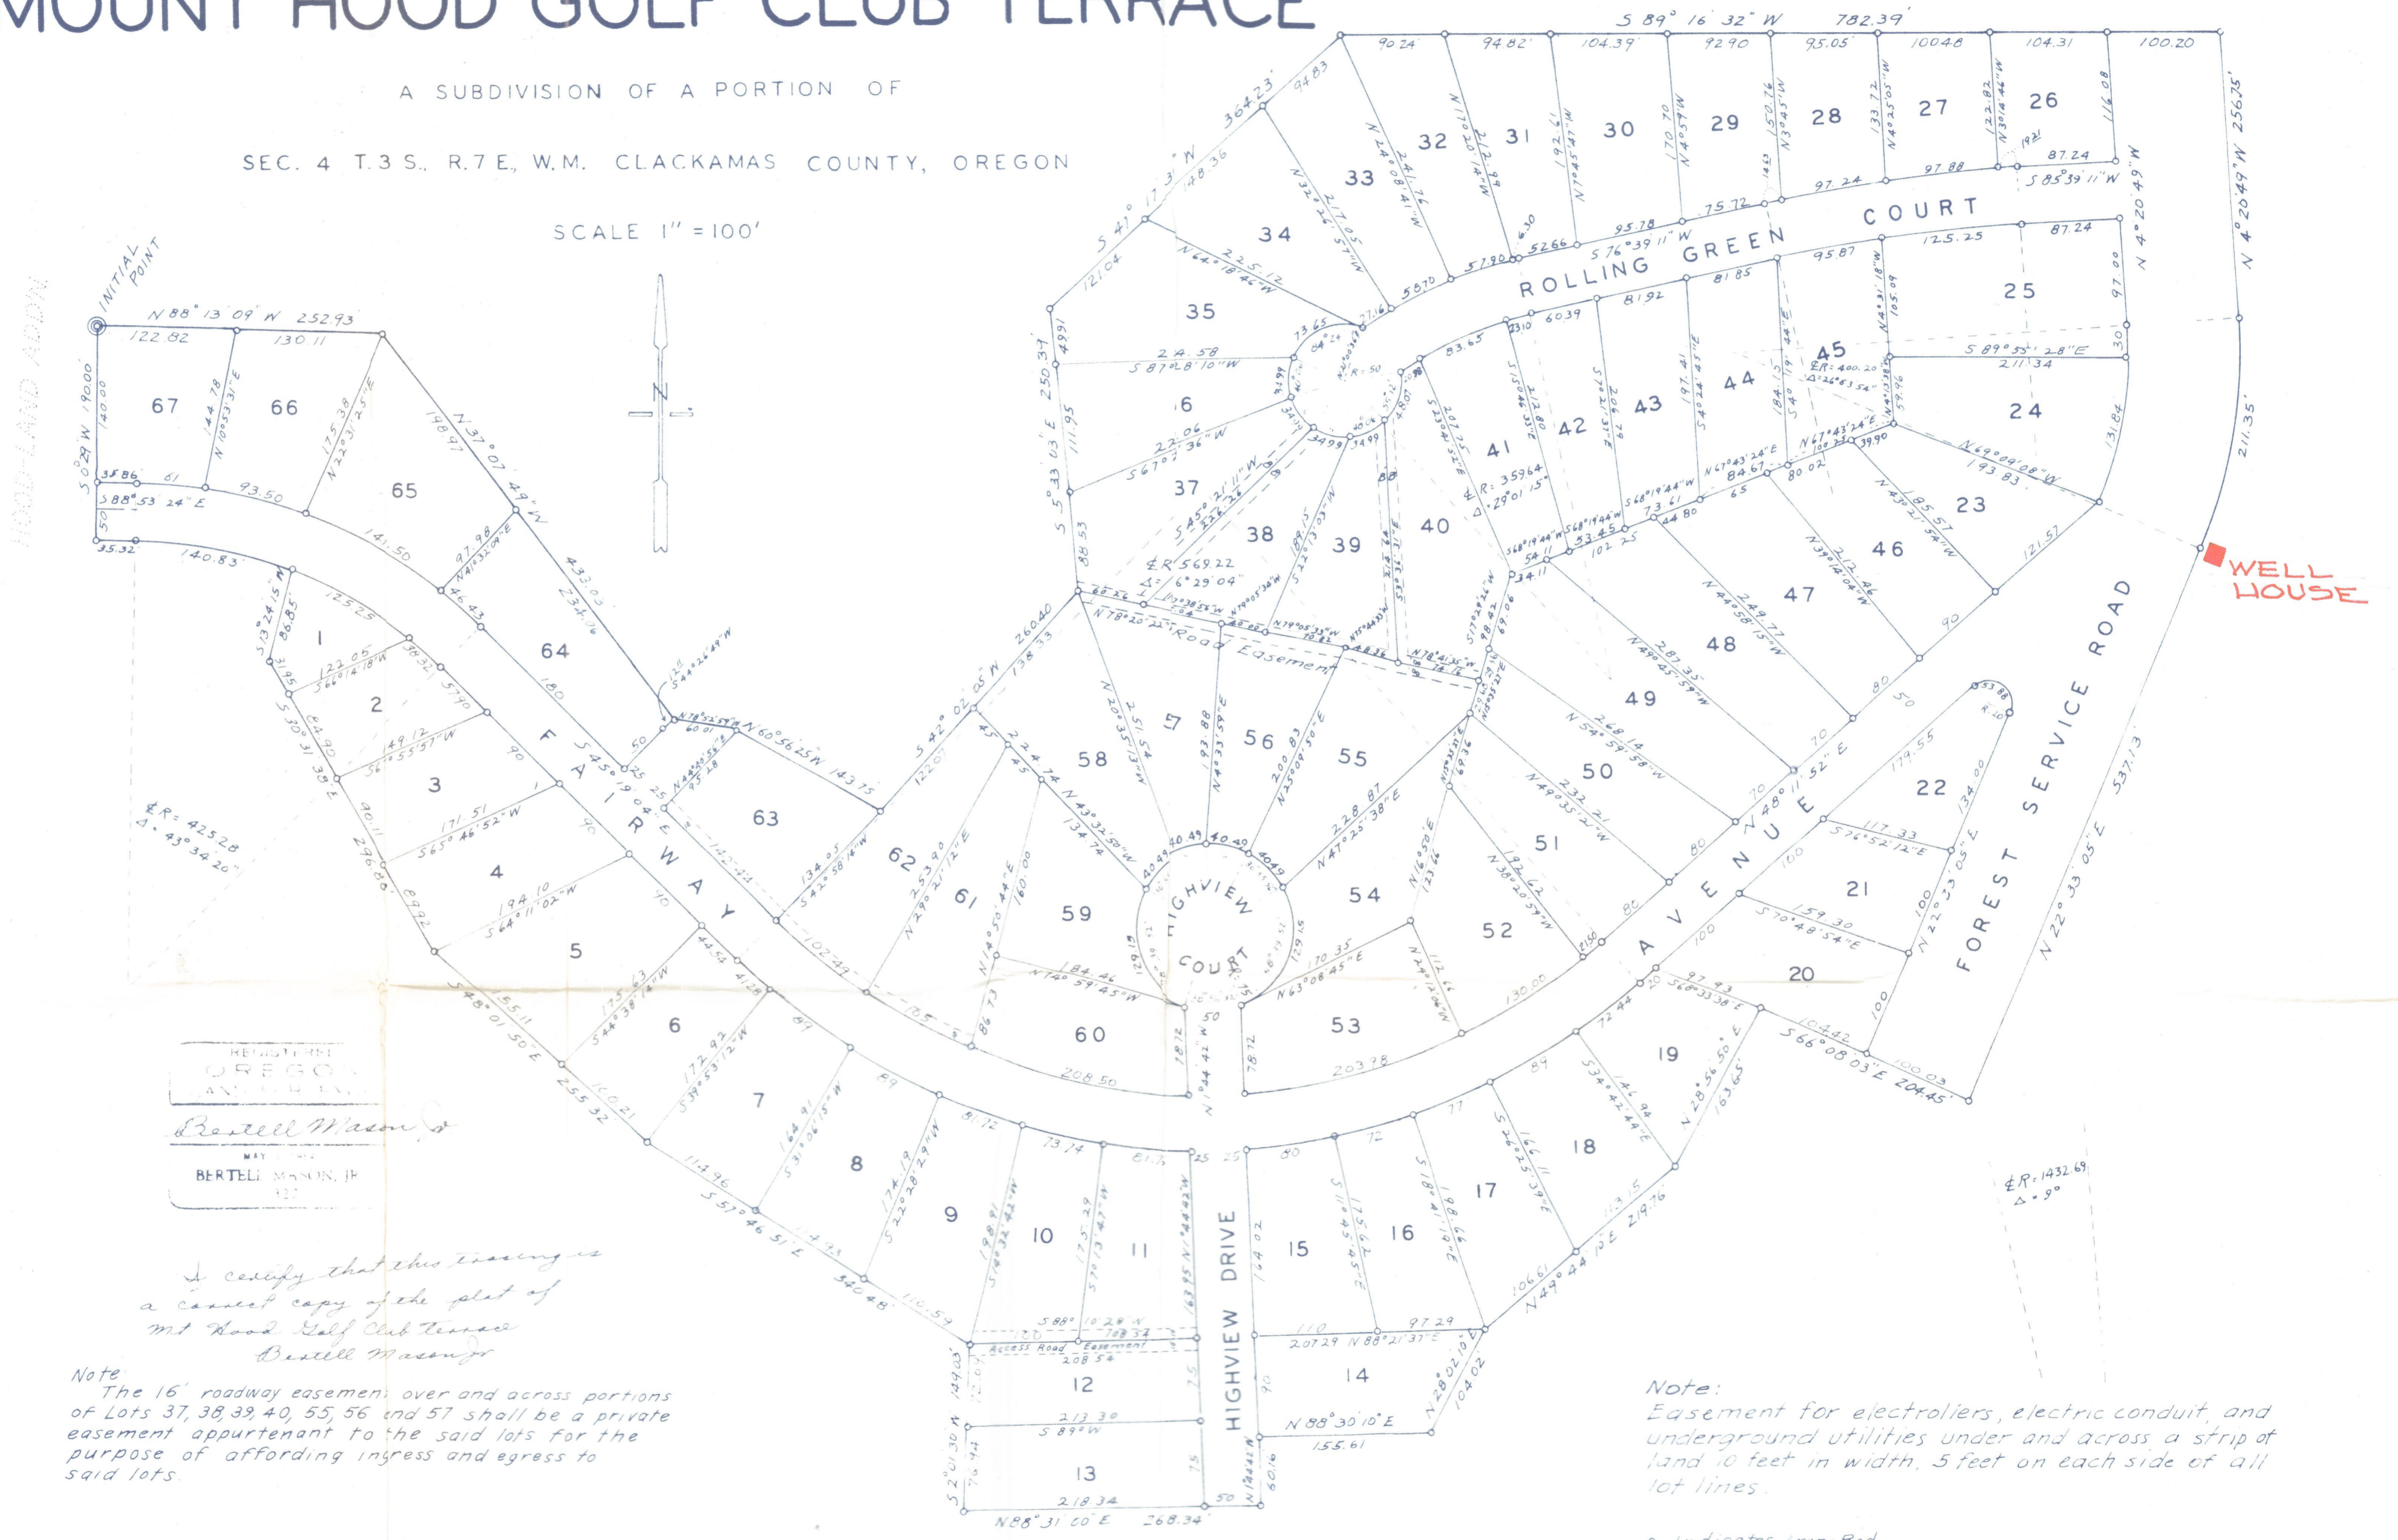

REGISTERED
OREGON
LAND SURVEYOR
Bertell Mason, Jr.
MAY 1967
BERTELL MASON, JR.
125

I certify that this tracing is
a correct copy of the plot of
Mt Hood Golf Club Terrace
Bertell Mason, Jr.

Note:
The 16' roadway easement over and across portions
of Lots 37, 38, 39, 40, 55, 56 and 57 shall be a private
easement appurtenant to the said lots for the
purpose of affording ingress and egress to
said lots.

Note:
Easement for electroliers, electric conduit, and
underground utilities under and across a strip of
land 10 feet in width, 5 feet on each side of all
lot lines.

o Indicates Iron Rod