
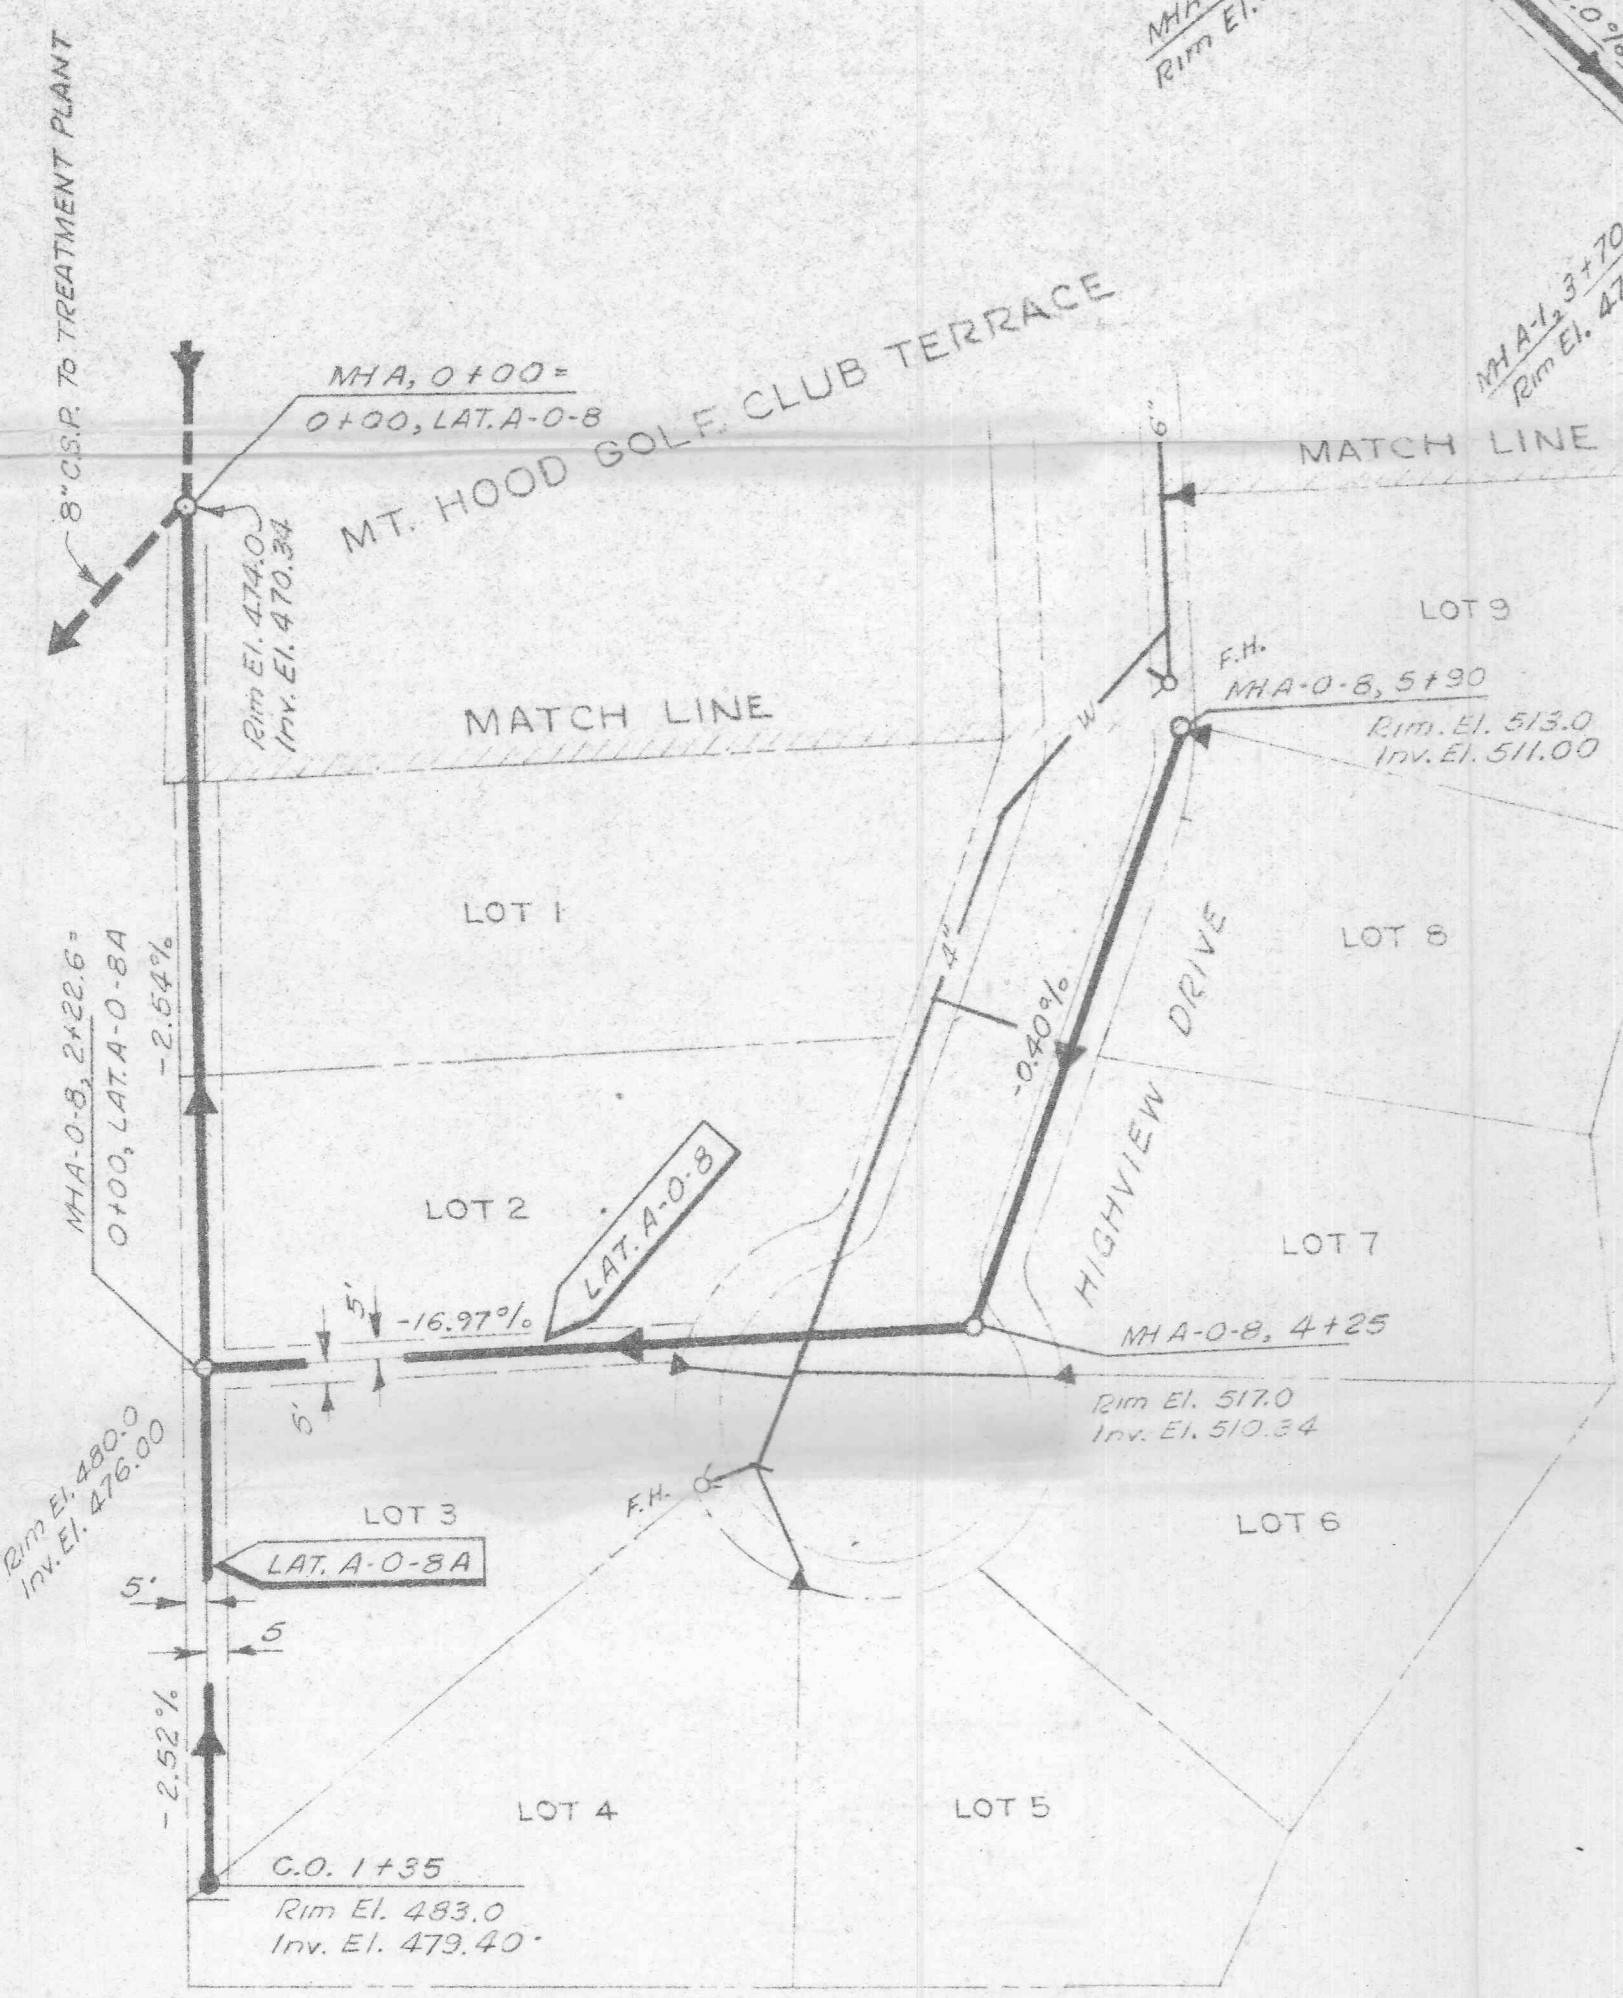


**PROPOSED DISTRICT BOUNDARIES**  
MT. HOOD GOLF SANITARY DISTRICT  
GOLF CLUB TERRACE WATER DISTRICT  
SCALE: 1" = 400'

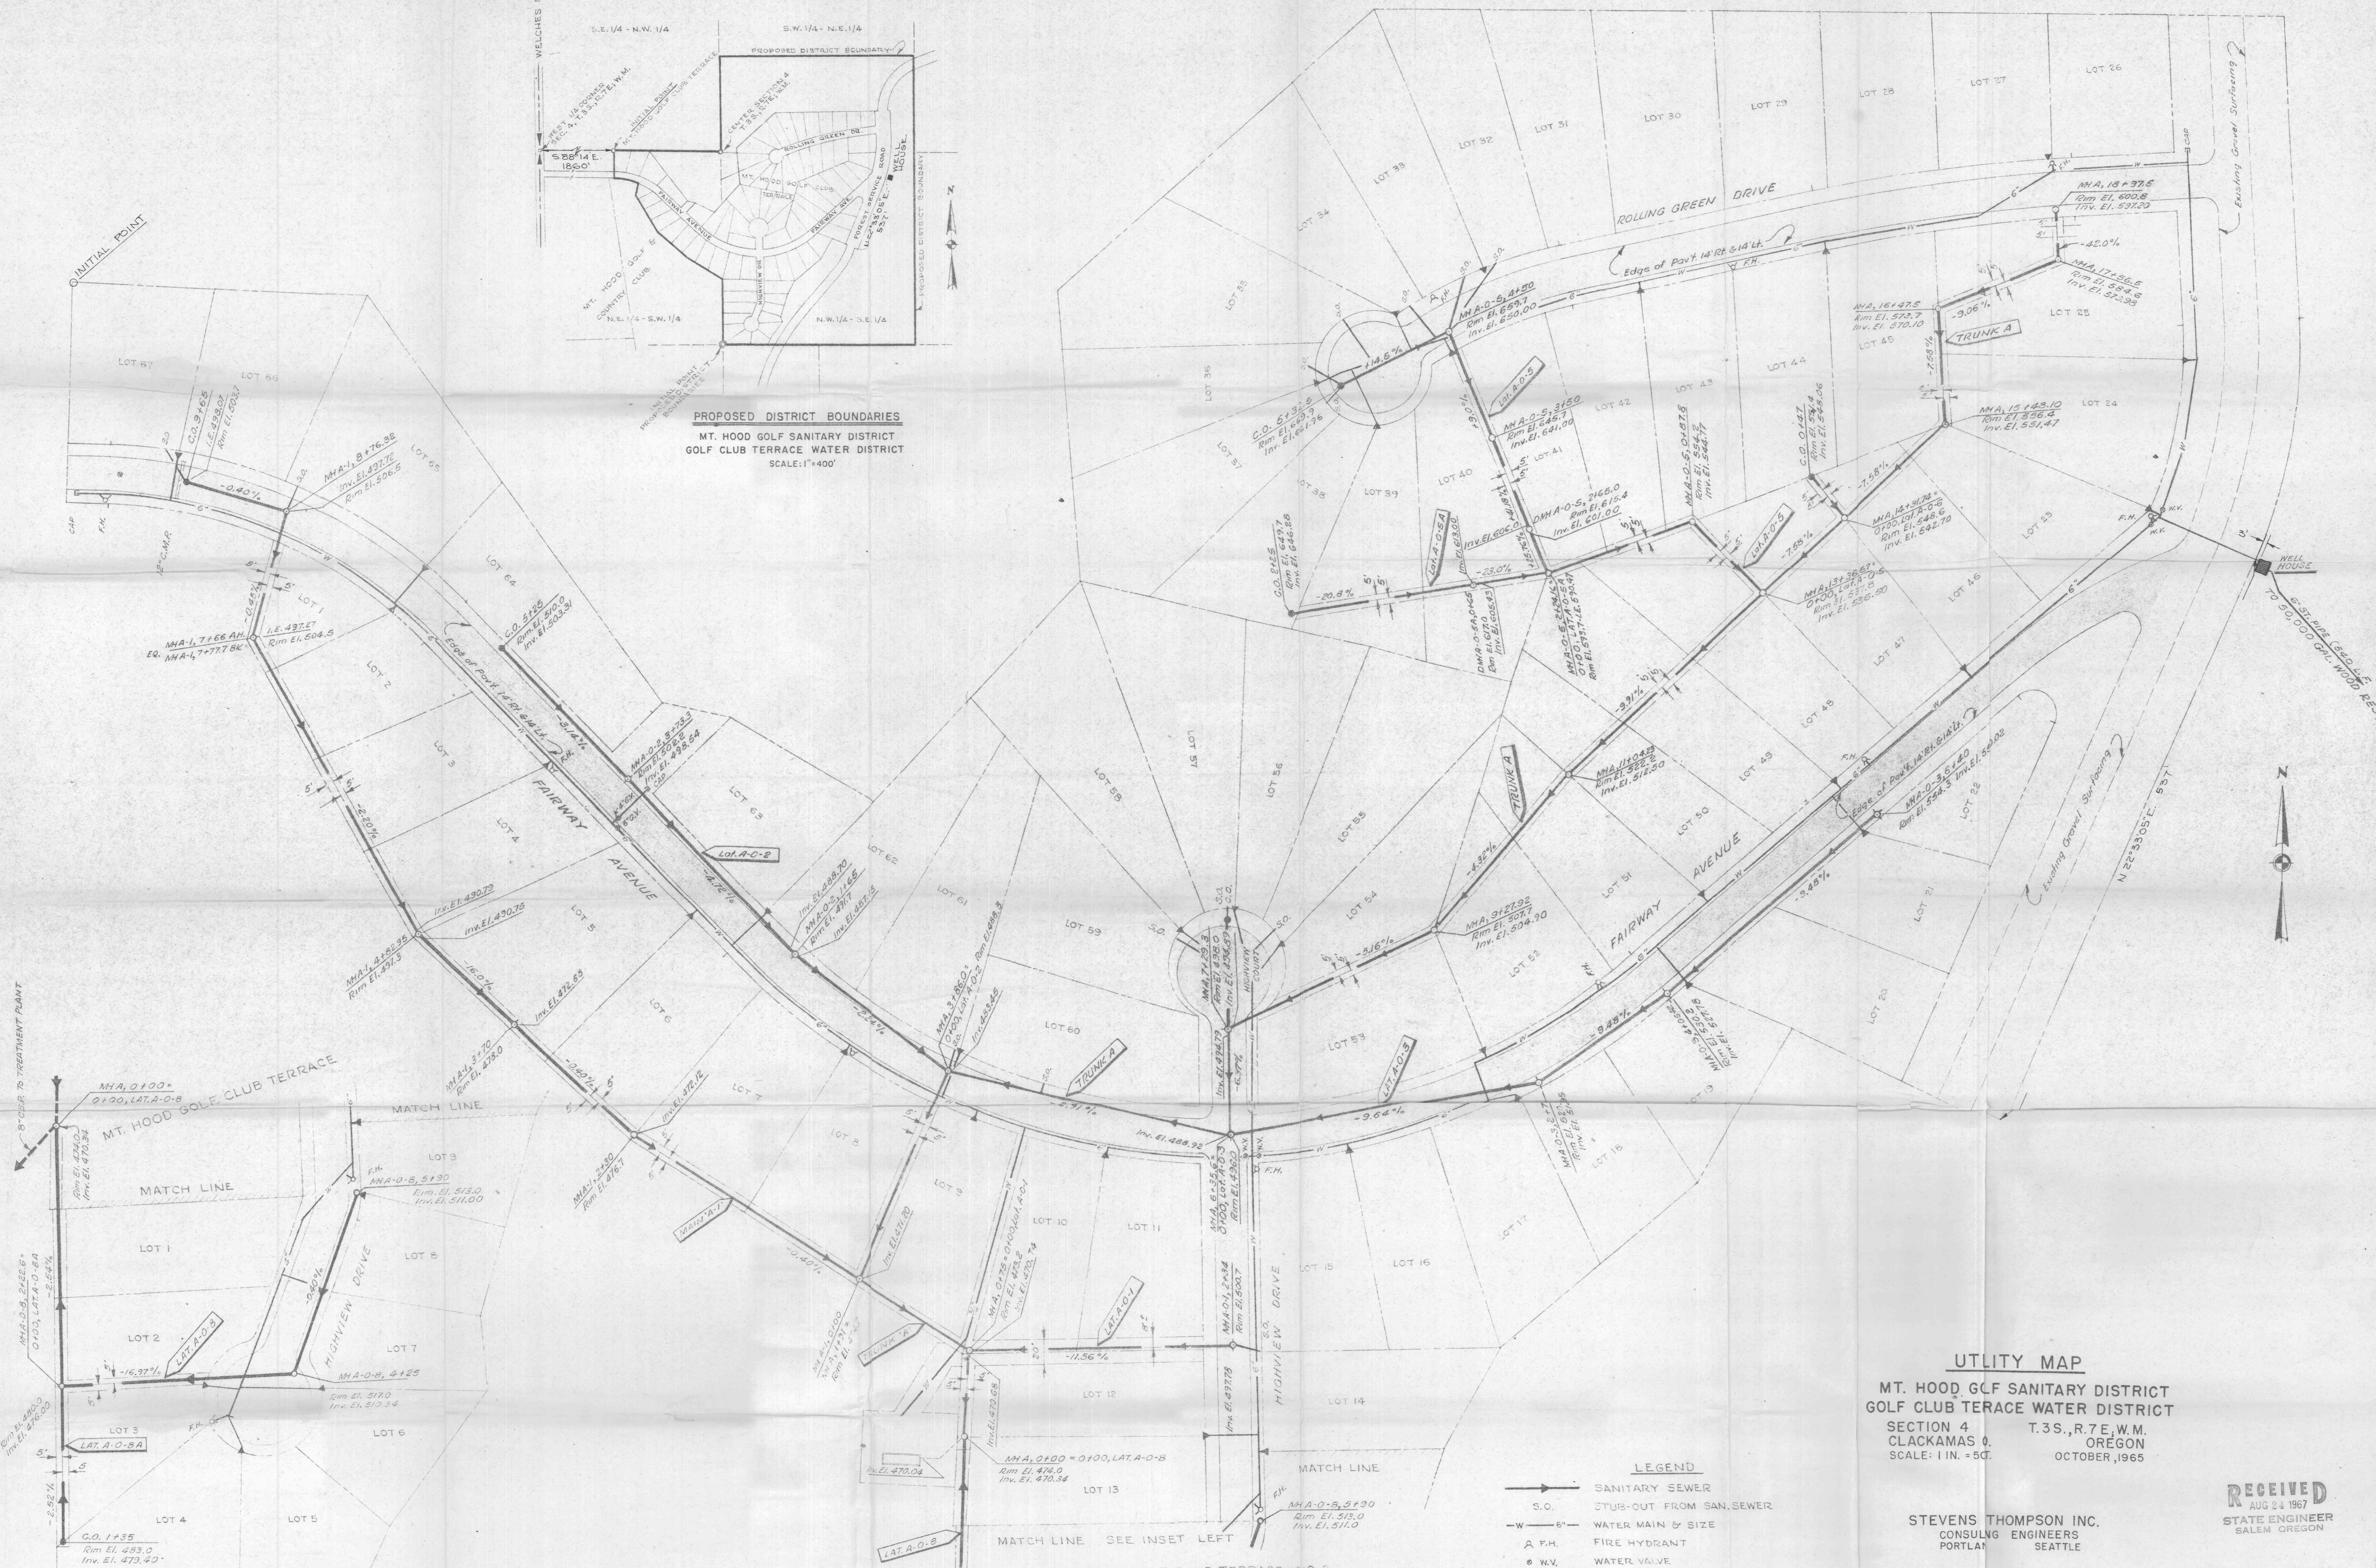

**INSET**  
MT. HOOD GOLF CLUB TERRACE NO. 2

- LEGEND**
- S.O. — SANITARY SEWER
  - W — 6" — WATER MAIN & SIZE
  - ▲ F.H. — FIRE HYDRANT
  - W.V. — WATER VALVE
  - ▼ H.S.W. — HOUSE SERVICE - WATER
- NOTE: EXISTING SANITARY SEWER STUBOUTS ARE INDICATED ON THIS MAP.

**UTILITY MAP**  
MT. HOOD GOLF SANITARY DISTRICT  
GOLF CLUB TERRACE WATER DISTRICT  
SECTION 4 T.3S., R.7E., W.M.  
CLACKAMAS CO. OREGON  
SCALE: 1 IN. = 50' OCTOBER, 1965

**STEVENS THOMPSON INC.**  
CONSULTING ENGINEERS  
PORTLAND SEATTLE

**RECEIVED**  
AUG 24 1967  
STATE ENGINEER  
SALEM OREGON