


TOWNSHIP 23 & 24 SOUTH, RANGE 9 EAST, W.M.

LAPINE COOPERATIVE WATER ASSOCIATION WALKER BASIN

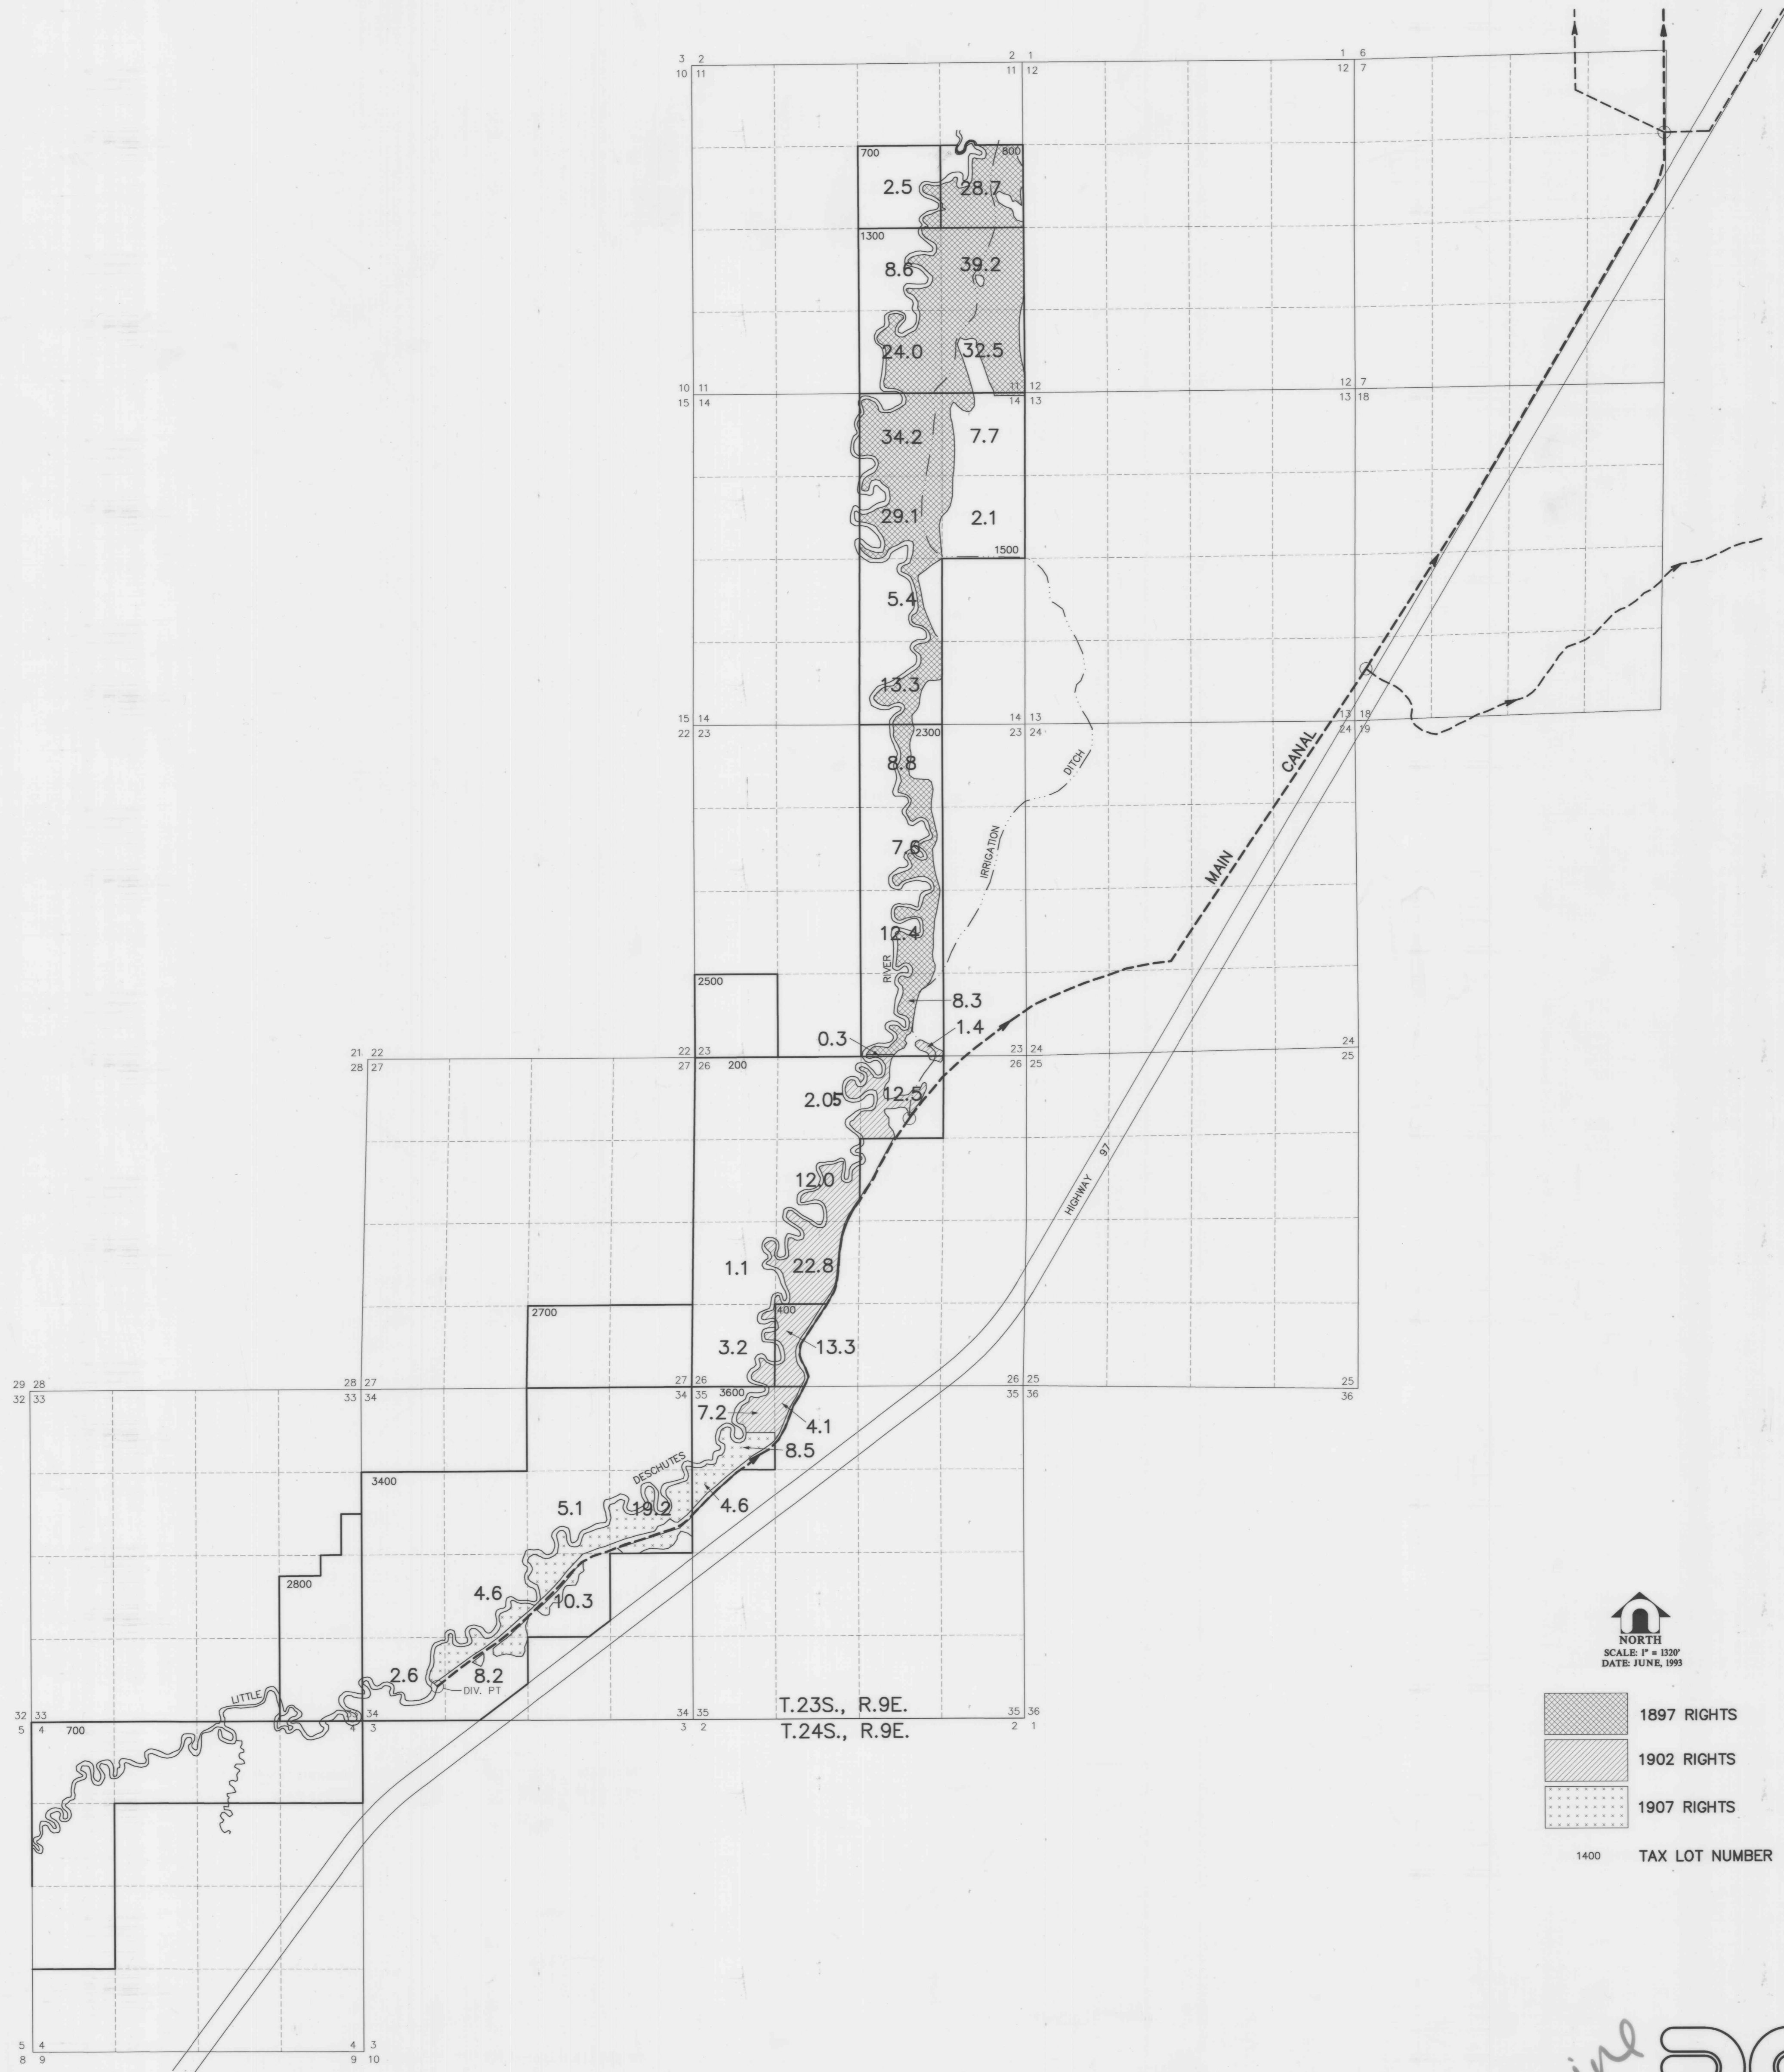

NORTH
SCALE: 1" = 1320'
DATE: JUNE, 1993

- 1897 RIGHTS
- 1902 RIGHTS
- 1907 RIGHTS

1400 TAX LOT NUMBER


T.23S., R.9E.
T.24S., R.9E.

Lapine

Lapine **DAVID EVANS AND ASSOCIATES, INC**
709 NW WALL STREET, SUITE 102
BEND, OREGON 97701 (503)389-7614

TOWNSHIP 22 & 23 SOUTH, RANGE 10 EAST, W.M.

LAPINE COOPERATIVE WATER ASSOCIATION WALKER BASIN

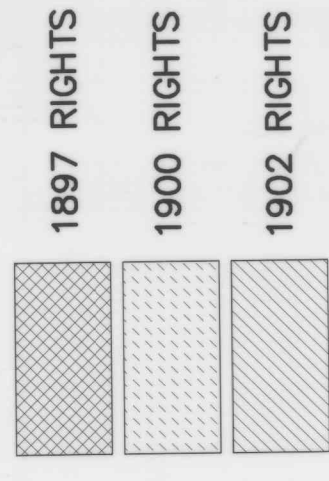

1400 TAX LOT NUMBER

La Pine