


POD 2
ON 578 W & 913 NW 2ND LOT 4, POD located 2400 feet
North and 250 feet East from the SW Corner, Section 14

Central & West Permit Place of Use Map Frame A

NOWA

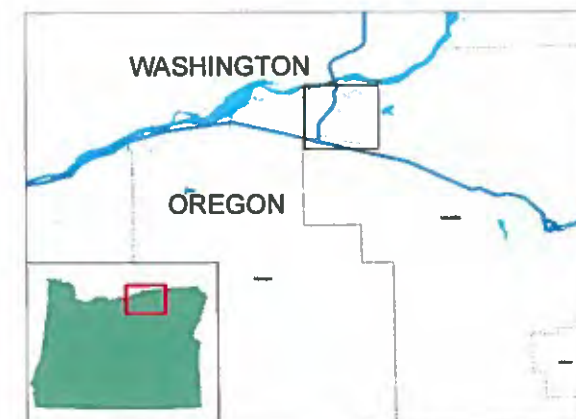

Legend

- Proposed Delivery Point
- Proposed Pump Station
- Proposed Pipeline Route
- ▨ Proposed Place of Use - West
- Existing Pump Stations
- Existing Delivery Systems
- Surface water
- Groundwater
- Storage
- ▨ Surface water, primary
- ▨ Surface water, supplemental
- ▨ Groundwater, primary
- ▨ Groundwater, supplemental
- ▨ Storage, primary
- ▨ Storage, supplemental
- Surface Water
- Groundwater
- Storage

This map was prepared for the purpose of identifying the location of a water right only and it is not intended to provide legal dimension or locations of property ownership lines.

1 inch = 0.25 miles



Projection: OR State Plane North
Datum: NAD 1983
Date 12/30/2015
Data Sources:

RECEIVED


SEP 12 2016



S-00289

**Central & West Permit Place of Use
Map Frame B**

NOWA

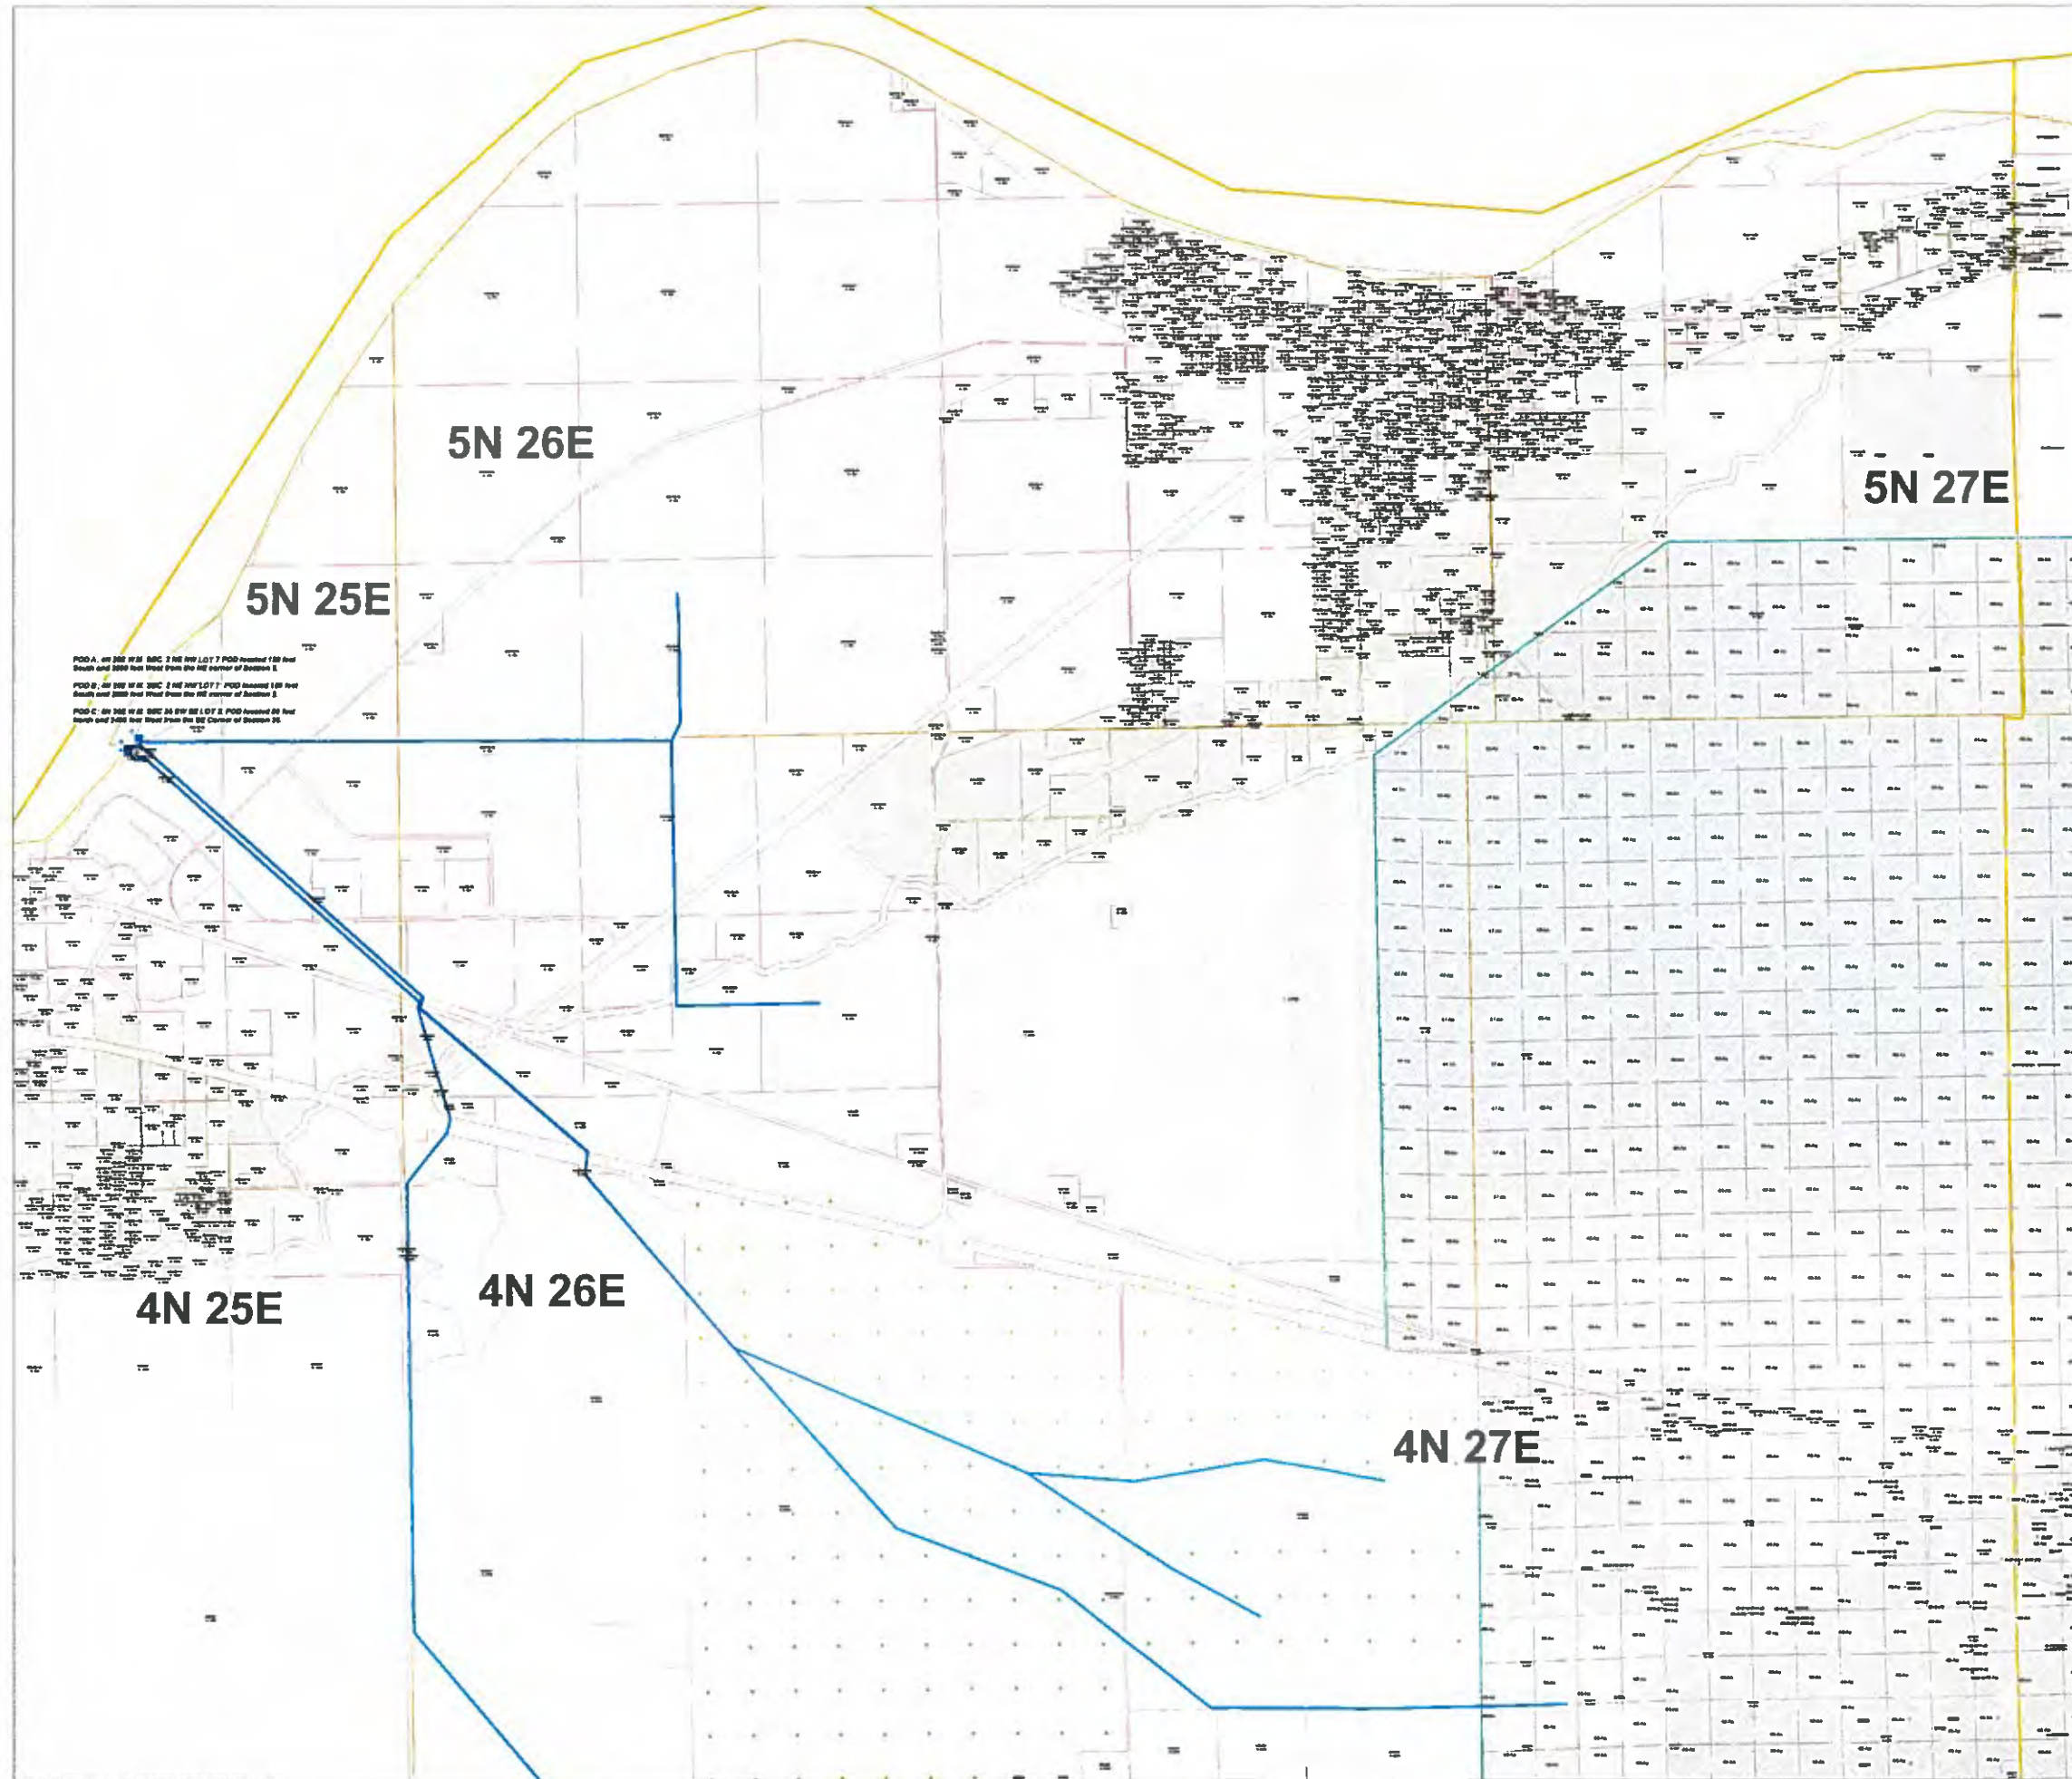

POD A: 400' W 1/4 SEC 2 NE 1/4 L21 7' POD located 100' West
South and 200' West from the NE corner of Section 1
POD B: 400' W 1/4 SEC 2 NE 1/4 L21 7' POD located 100' West
South and 200' West from the NE corner of Section 1
POD C: 400' W 1/4 SEC 25 SW 1/4 L21 2' POD located 50' West
South and 200' West from the NE corner of Section 25

Legend

- Proposed Delivery Point
- Proposed Pump Station
- Proposed Pipeline Route
- ▨ Proposed Place of Use - West
- Existing Pump Stations
- Existing Delivery Systems
- Surface water
- Groundwater
- Storage
- ▨ Surface water, primary
- ▨ Surface water, supplemental
- ▨ Groundwater, primary
- ▨ Groundwater, supplemental
- ▨ Storage, primary
- ▨ Storage, supplemental
- Surface Water
- Groundwater
- Storage

This map was prepared for the purpose of identifying the location of a water right only and it is not intended to provide legal dimension or locations of property ownership lines.


1 inch = 0.25 miles



Projection: OR State Plane North
Datum: NAD 1983
Date 12/30/2015
Data Sources:

RECEIVED
SEP 12 2016
OWRD
IRZ
www.irz.com
541-567-0252

S-88289

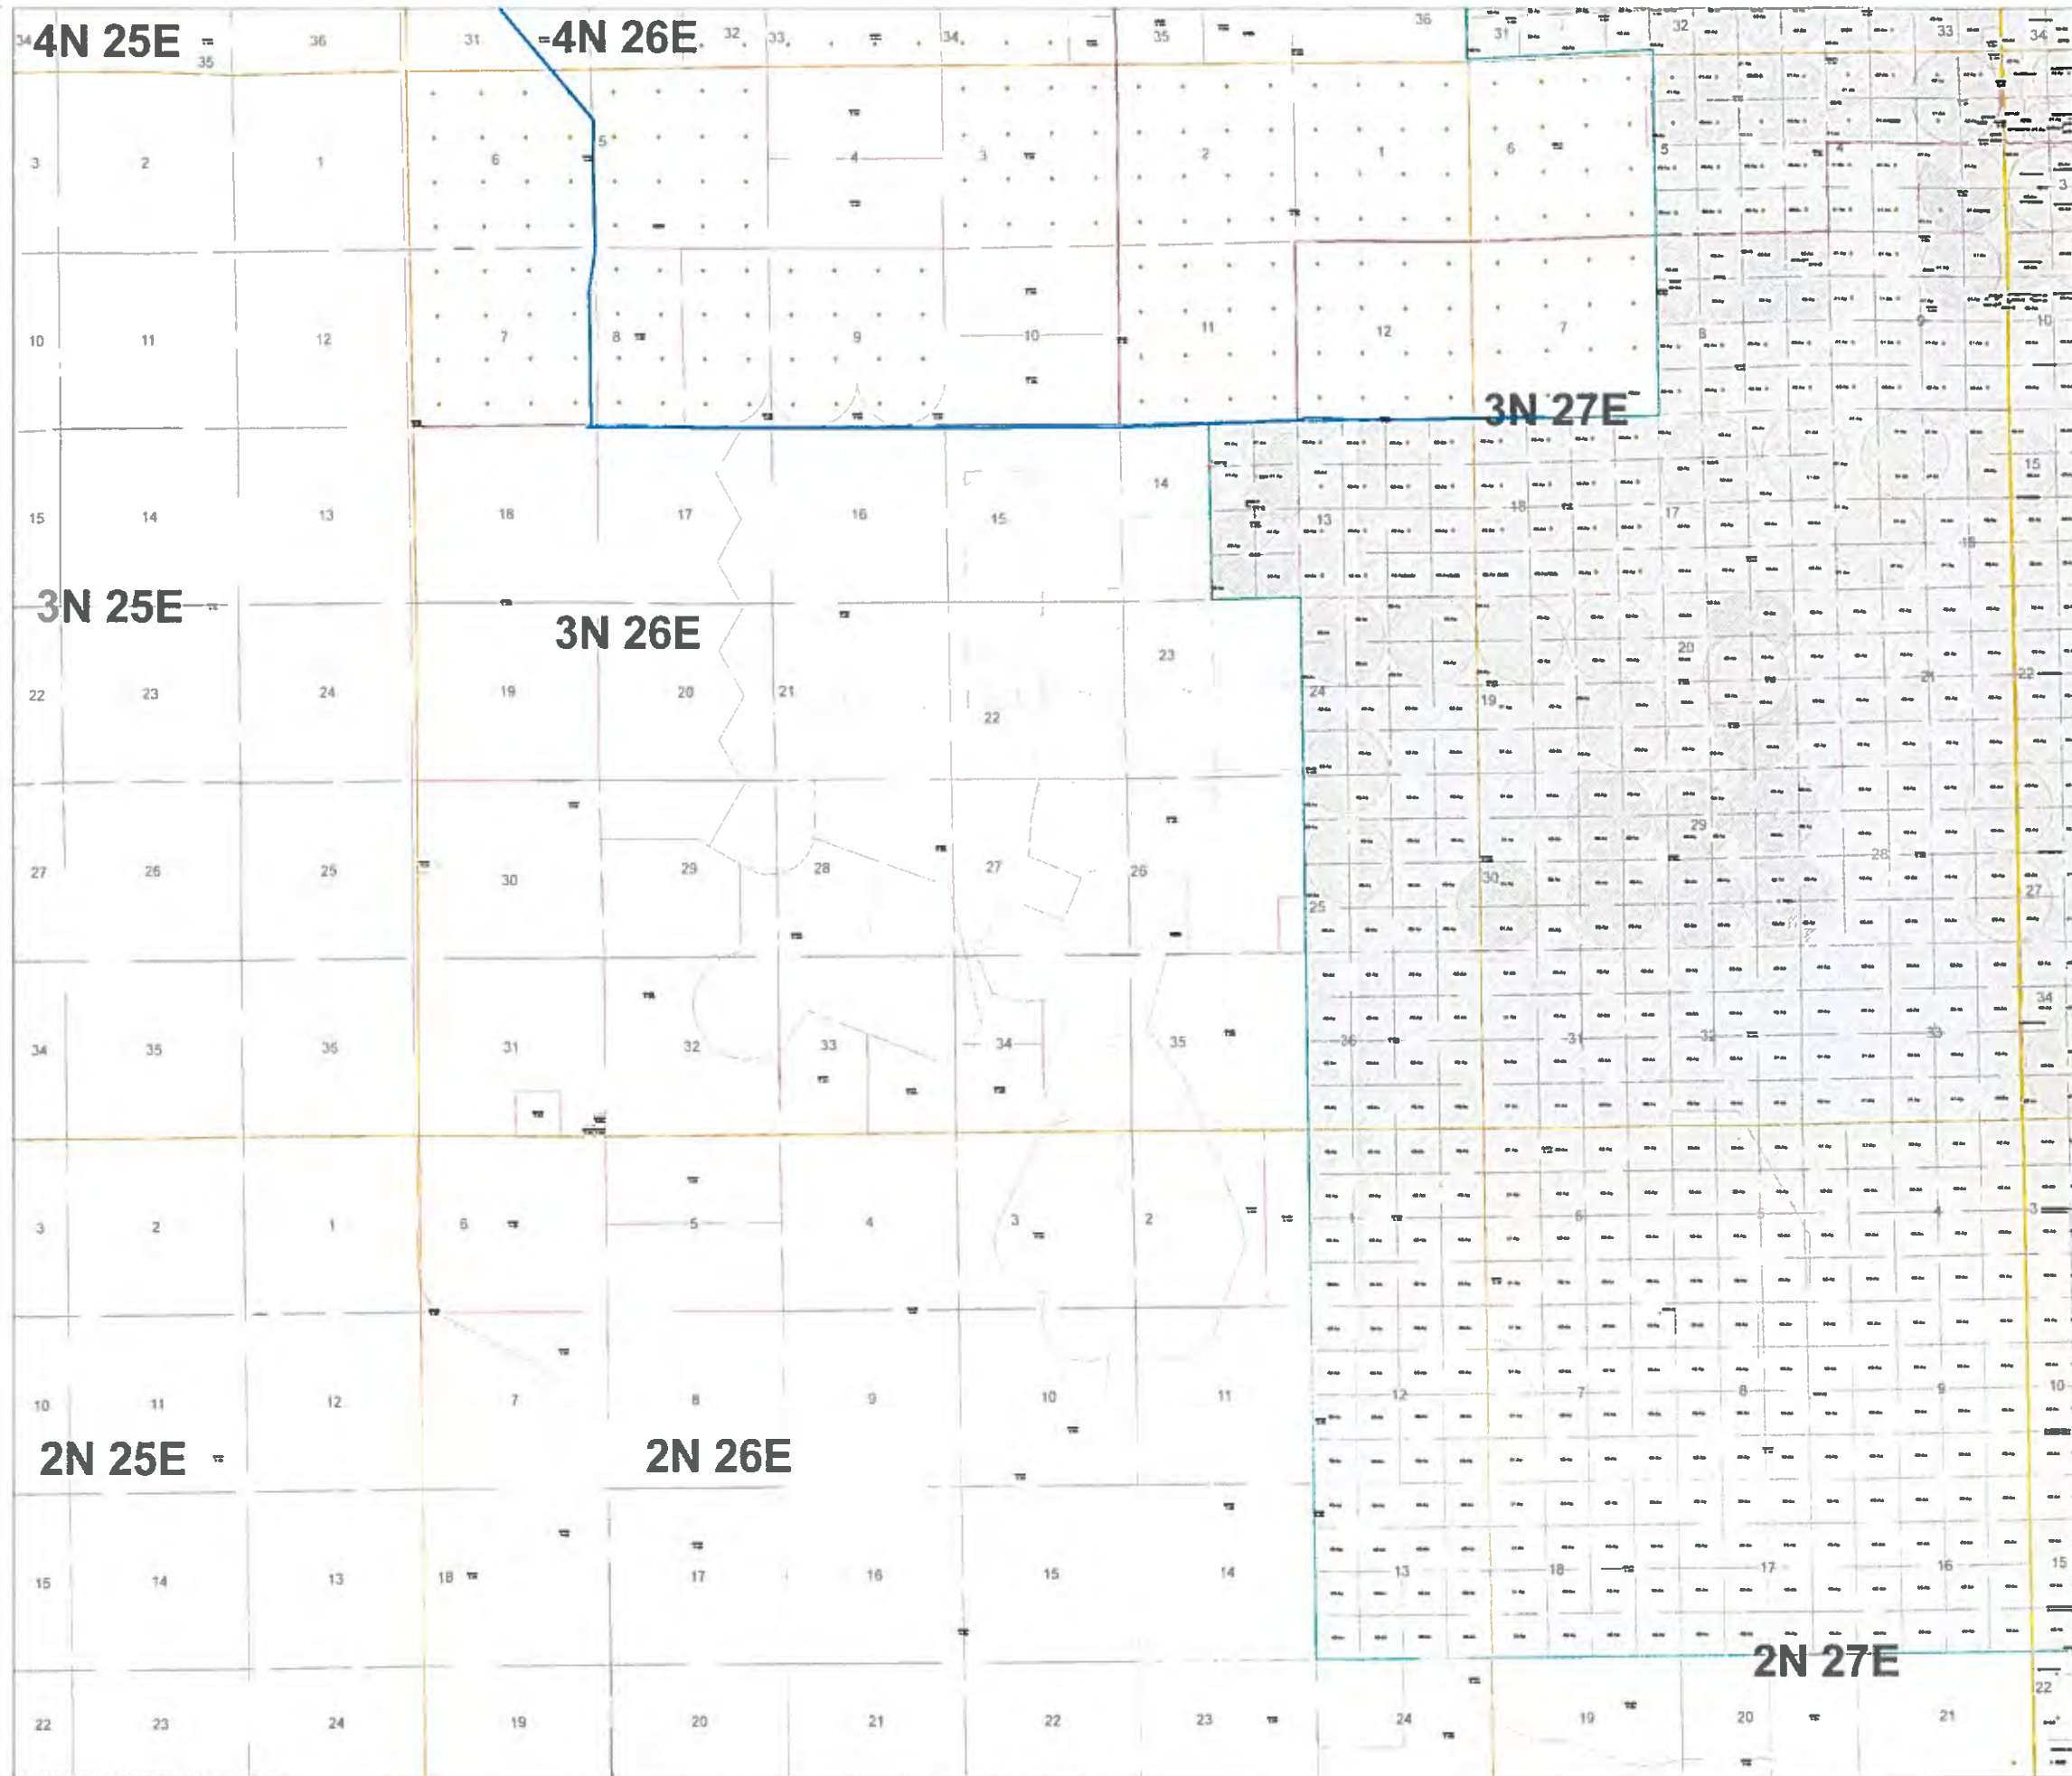

**Central & West Permit Place of Use
Map Frame C**

NOWA



Legend

- Proposed Delivery Point
- Proposed Pump Station
- Proposed Pipeline Route
- Proposed Place of Use - West
- Existing Pump Stations
- Existing Delivery Systems
- Surface water
- Groundwater
- Storage
- Surface water, primary
- Surface water, supplemental
- Groundwater, primary
- Groundwater, supplemental
- Storage, primary
- Storage, supplemental
- Surface Water
- Groundwater
- Storage

This map was prepared for the purpose of identifying the location of a water right only and it is not intended to provide legal dimension or locations of property ownership lines.

1 inch = 0.25 miles



Projection: OR State Plane North
Datum: NAD 1983
Date 12/30/2015
Data Sources:



RECEIVED

SEP 12 2016

OWRD

S-08267

**Central & West Permit Place of Use
Map Frame D**

NOWA



Legend

- Proposed Delivery Point
- Proposed Pump Station
- Proposed Pipeline Route
- ▨ Proposed Place of Use - West
- Existing Pump Stations
- Existing Delivery Systems
- Surface water
- Groundwater
- Storage
- Surface water, primary
- Surface water, supplemental
- Groundwater, primary
- Groundwater, supplemental
- Storage, primary
- Storage, supplemental
- Surface Water
- Groundwater
- Storage

This map was prepared for the purpose of identifying the location of a water right only and it is not intended to provide legal dimension or locations of property ownership lines.

1 inch = 0.25 miles





Projection: OR State Plane North
Datum: NAD 1983
Date 12/30/2015
Data Sources:

RECEIVED
SEP 12 2016
OWRD



S-002089

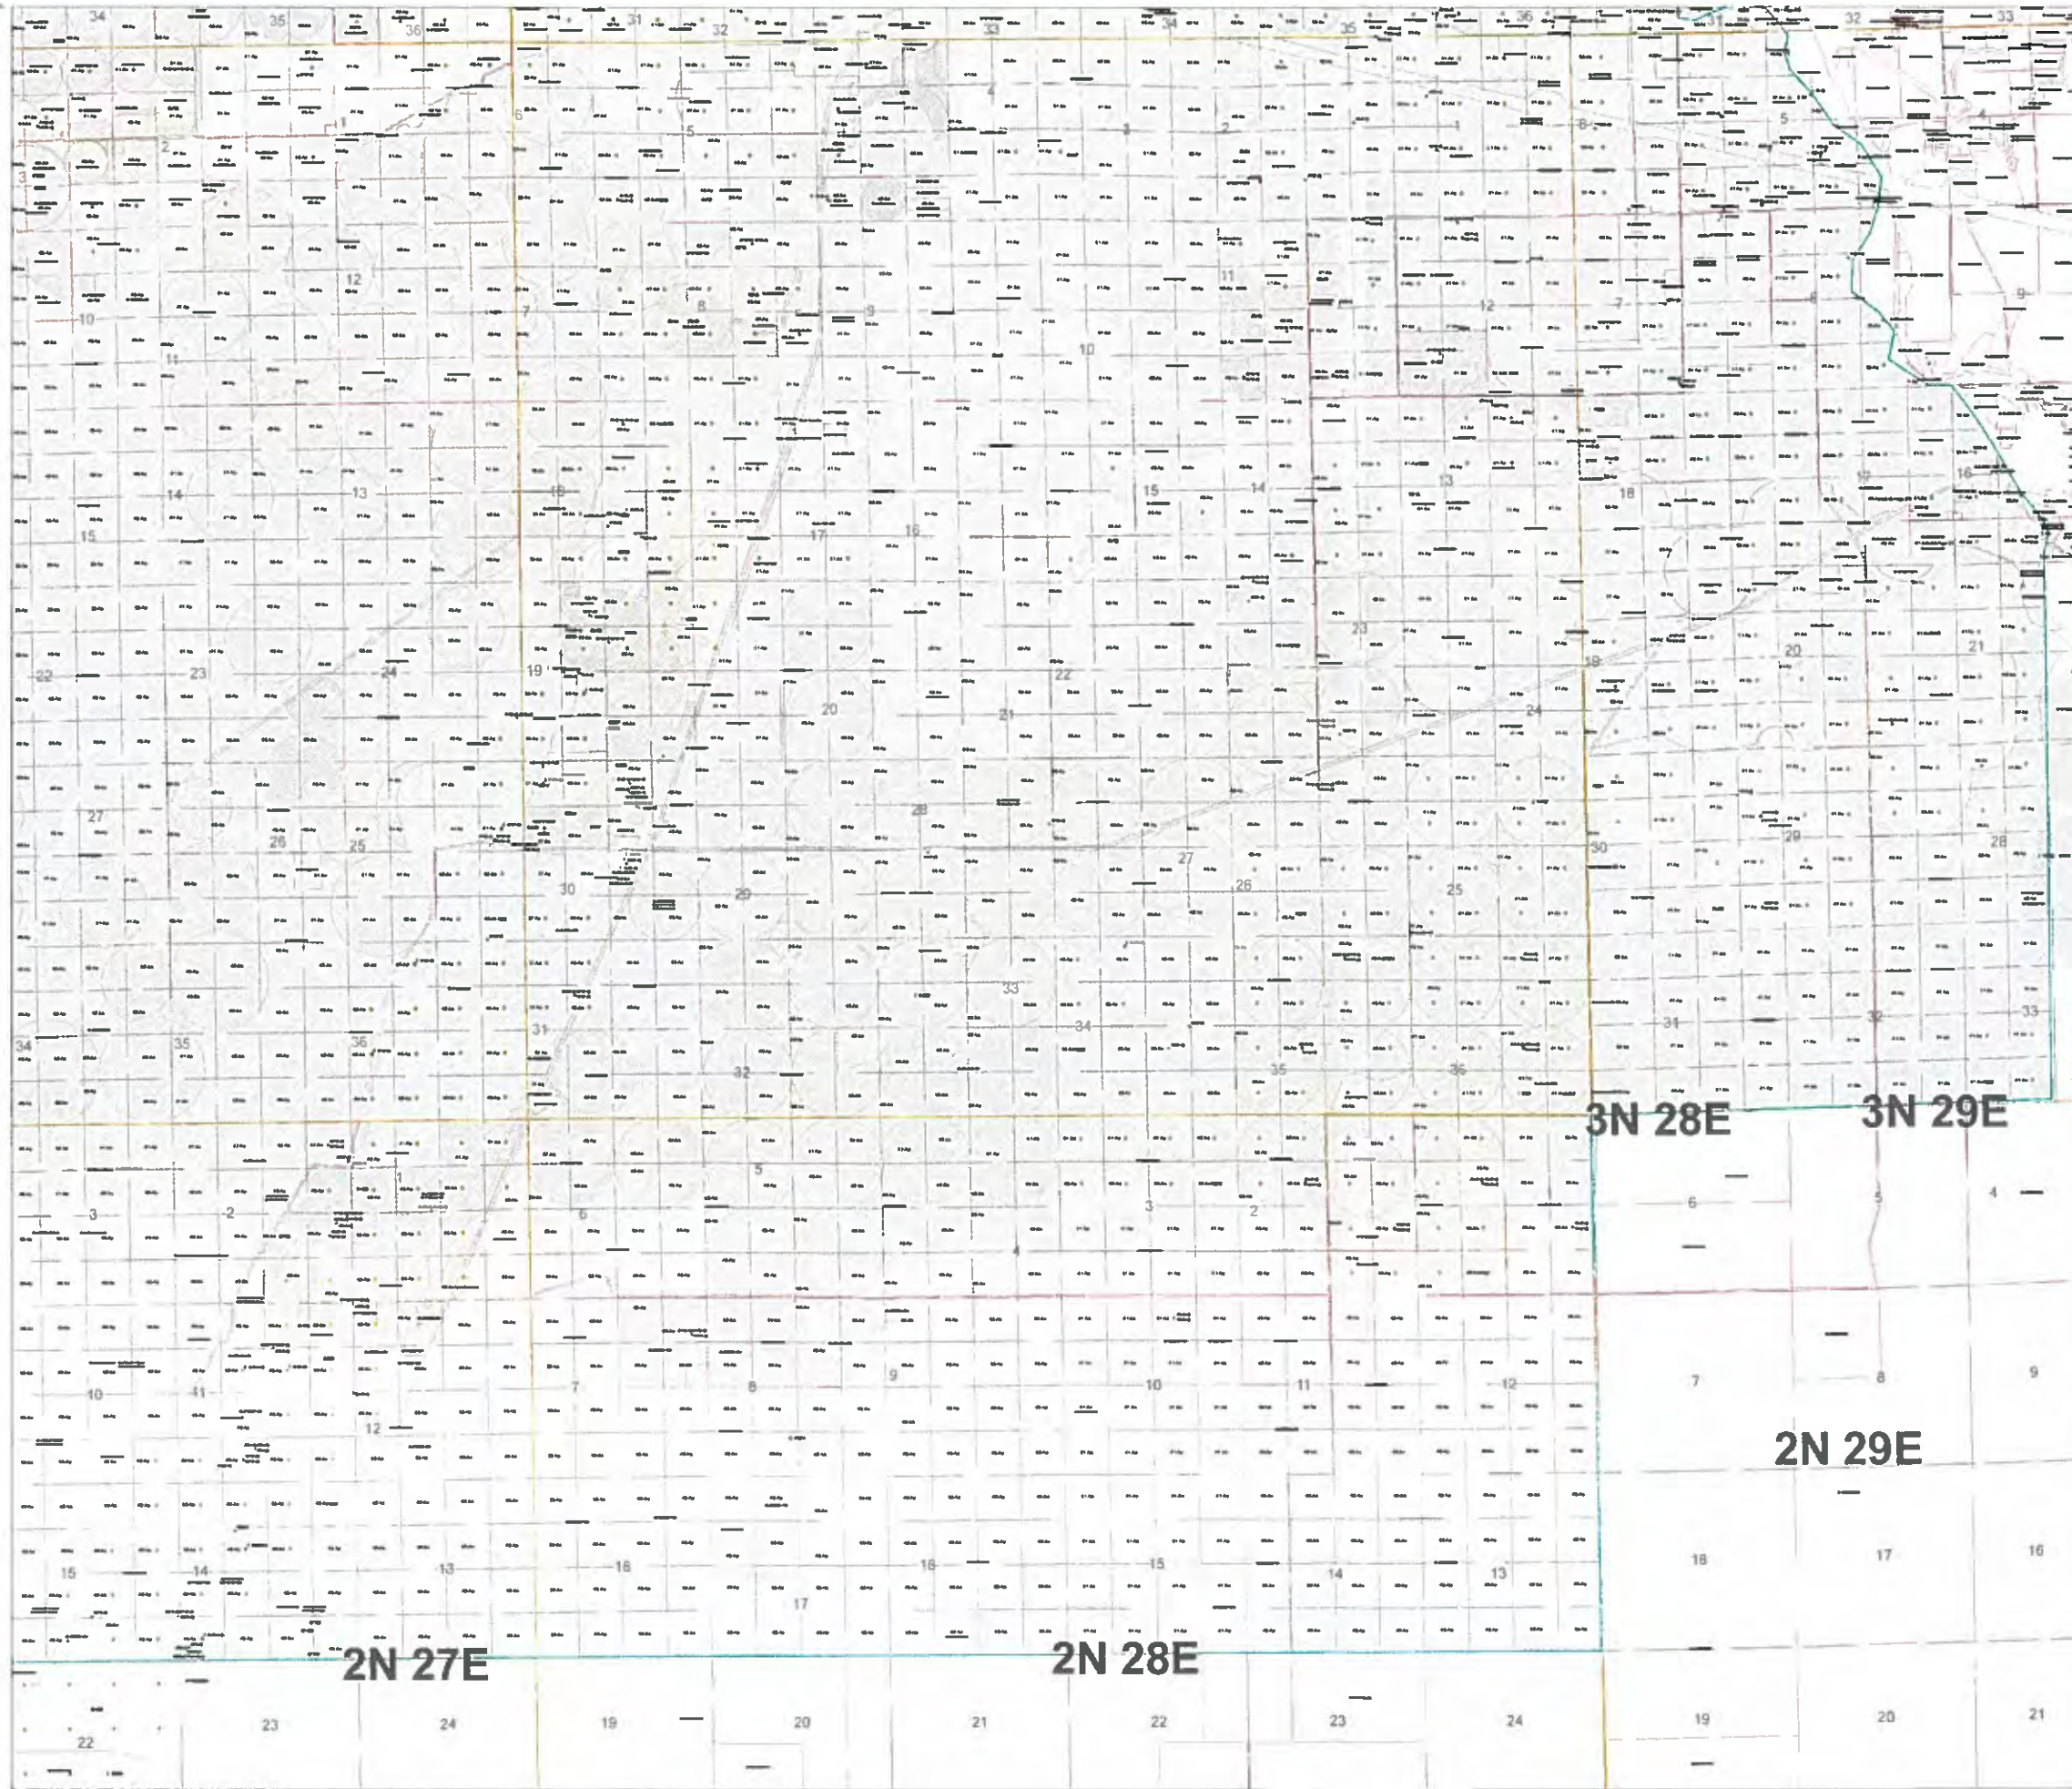

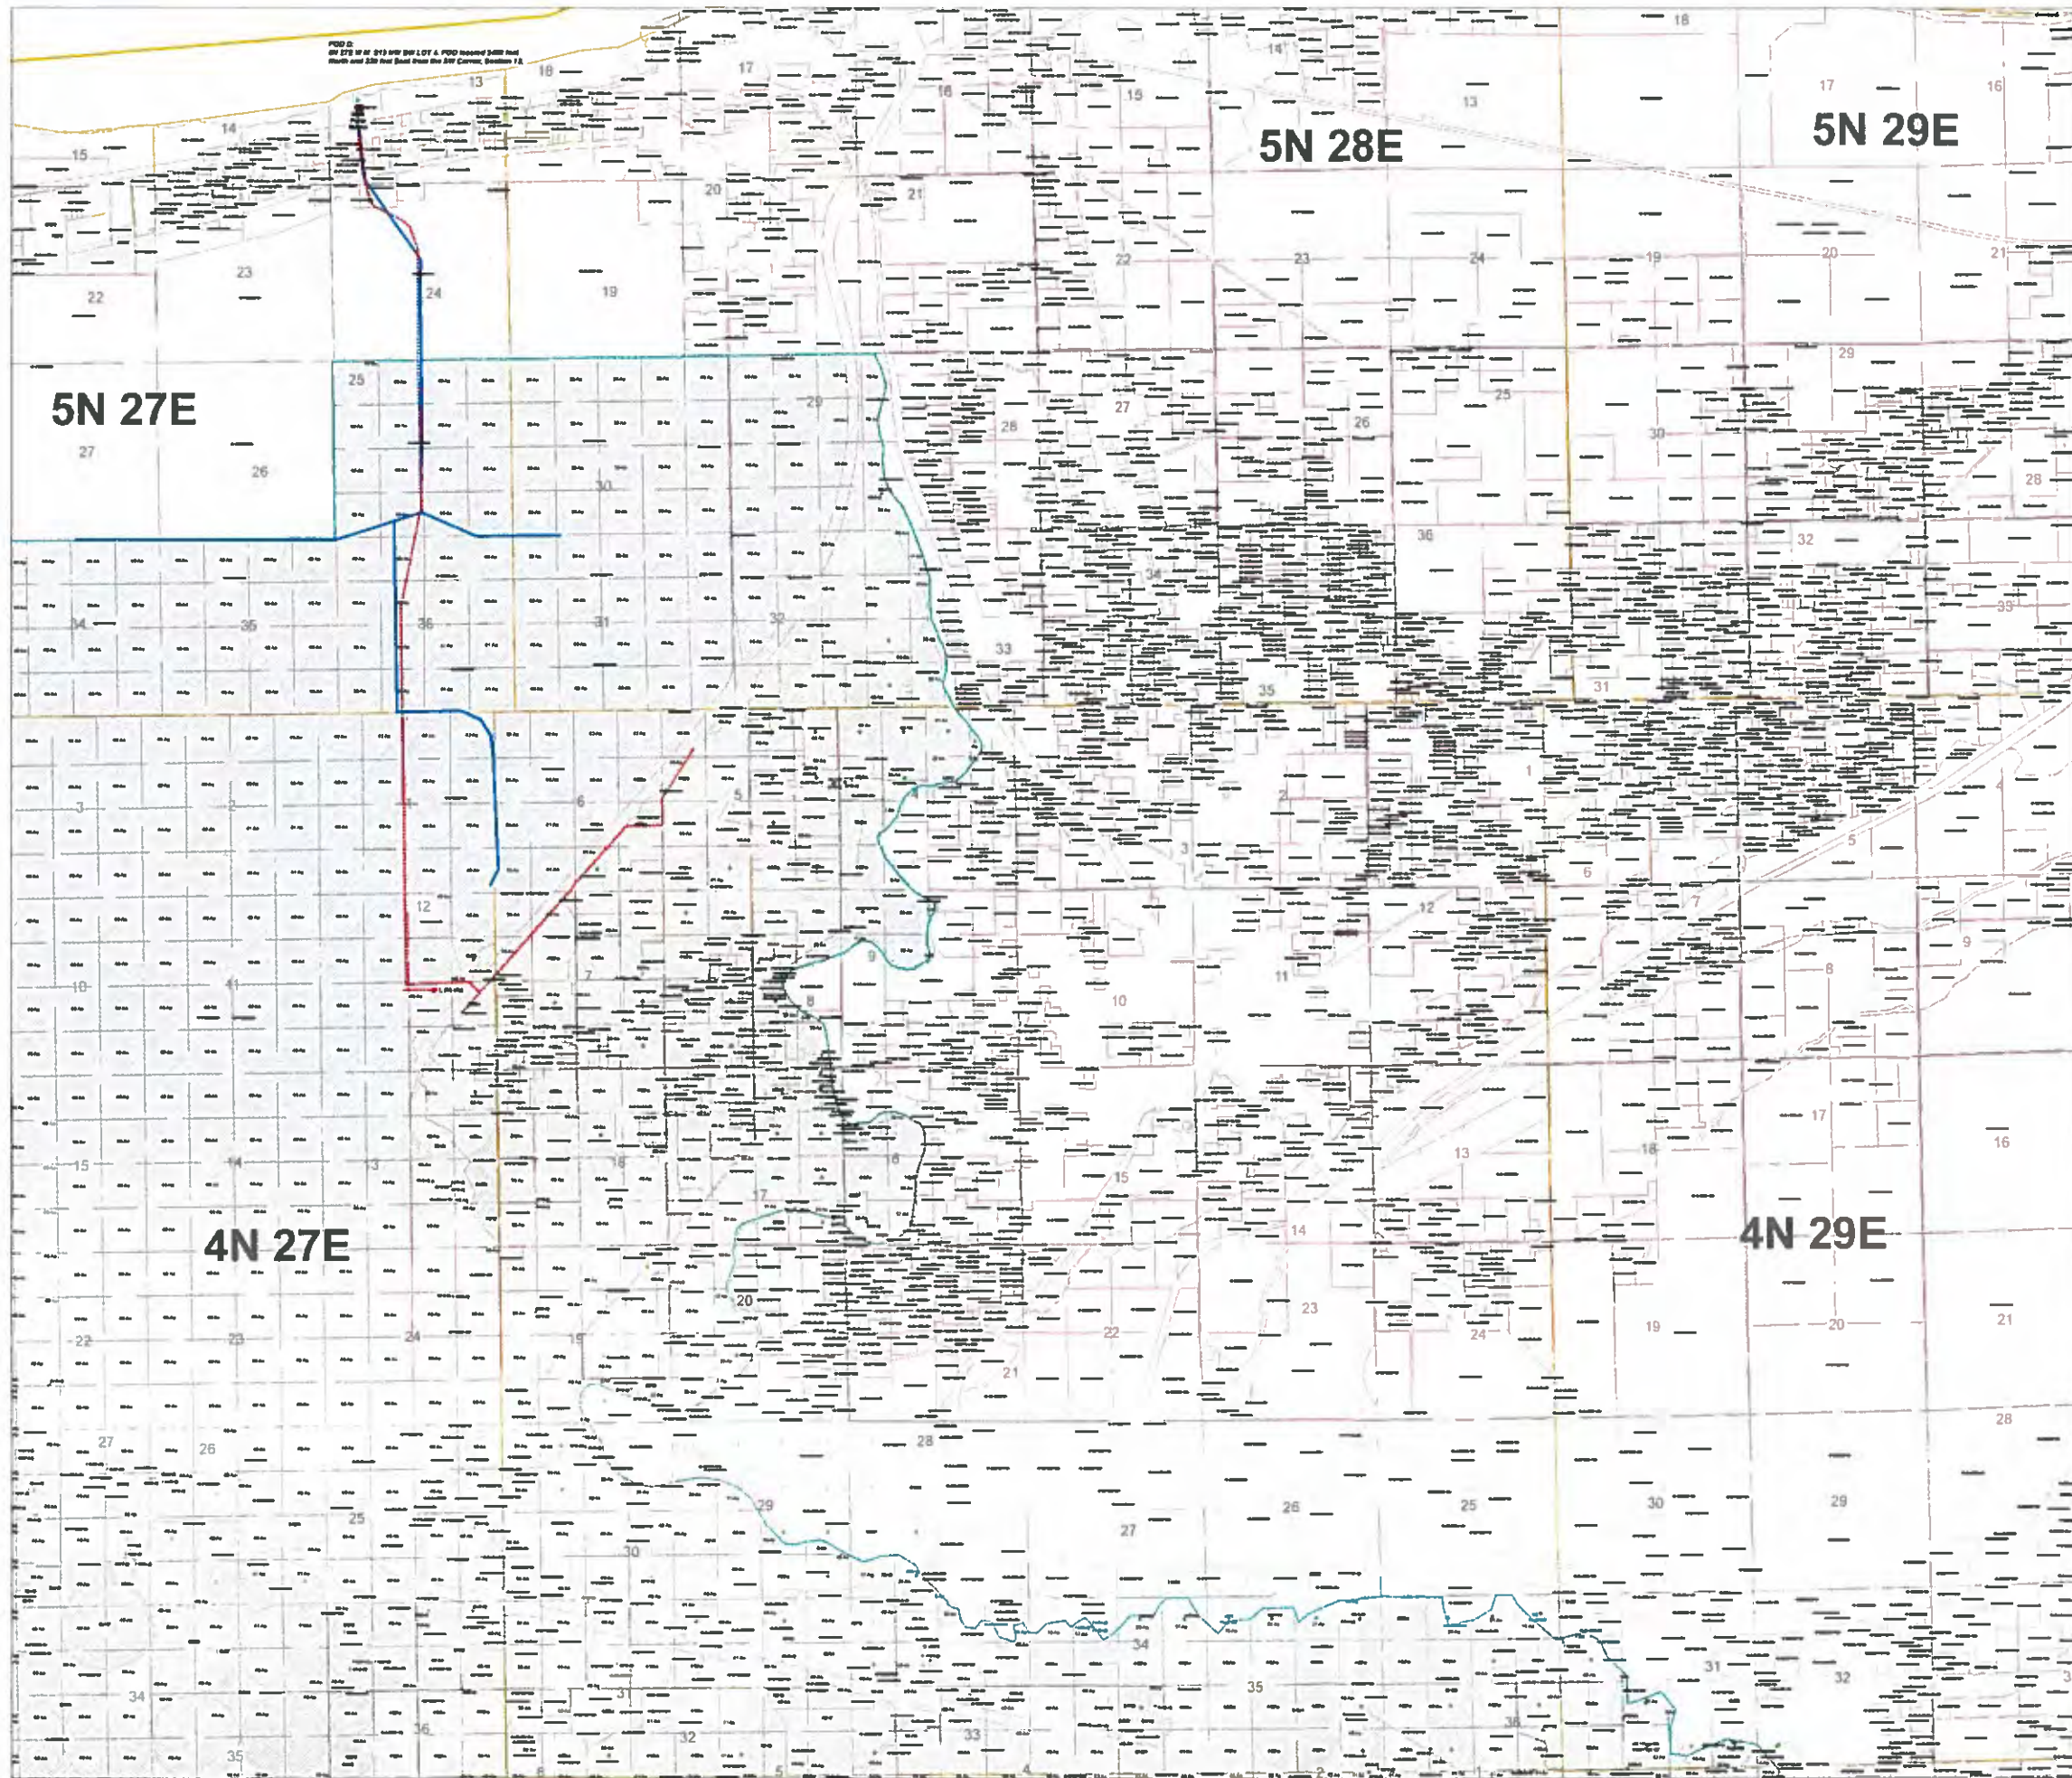

**Central & West Permit Place of Use
Map Frame A**

NOWA



Legend

- Proposed Delivery Point
- Proposed Pump Station
- Proposed Pipeline Route
- ▨ Proposed Place of Use - West
- Existing Pump Stations
- Existing Delivery Systems
- Surface water
- Groundwater
- Storage
- ▨ Surface water, primary
- ▨ Surface water, supplemental
- ▨ Groundwater, primary
- ▨ Groundwater, supplemental
- ▨ Storage, primary
- ▨ Storage, supplemental
- Surface Water
- Groundwater
- Storage

This map was prepared for the purpose of identifying the location of a water right only and it is not intended to provide legal dimension or locations of property ownership lines.

1 inch = 0.25 miles



Projection: OR State Plane North
Datum: NAD 1983
Date 12/30/2015
Data Sources:

RECEIVED

SEP 12 2016

OWRD




www.irz.com
541-567-0252

S-88289

S-88289

**Central & West Permit Place of Use
Map Frame B**

NOWA

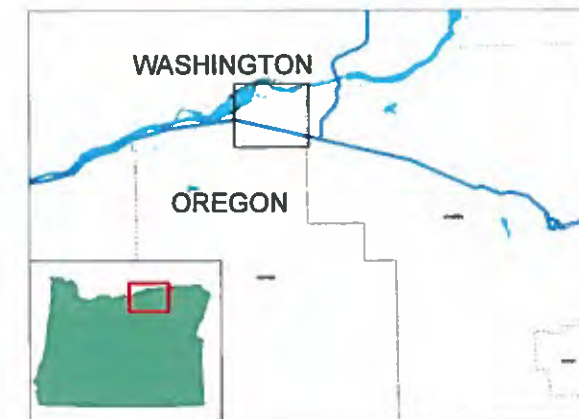

Legend


- Proposed Delivery Point
- Proposed Pump Station
- Proposed Pipeline Route
- ▨ Proposed Place of Use - West
- Existing Pump Stations
- Existing Delivery Systems
- Surface water
- Groundwater
- Storage
- ▨ Surface water, primary
- ▨ Surface water, supplemental
- ▨ Groundwater, primary
- ▨ Groundwater, supplemental
- ▨ Storage, primary
- ▨ Storage, supplemental
- Surface Water
- Groundwater
- Storage

This map was prepared for the purpose of identifying the location of a water right only and it is not intended to provide legal dimension or locations of property ownership lines.


1 inch = 0.25 miles



Projection: OR State Plane North
Datum: NAD 1983
Date 12/30/2015
Data Sources:

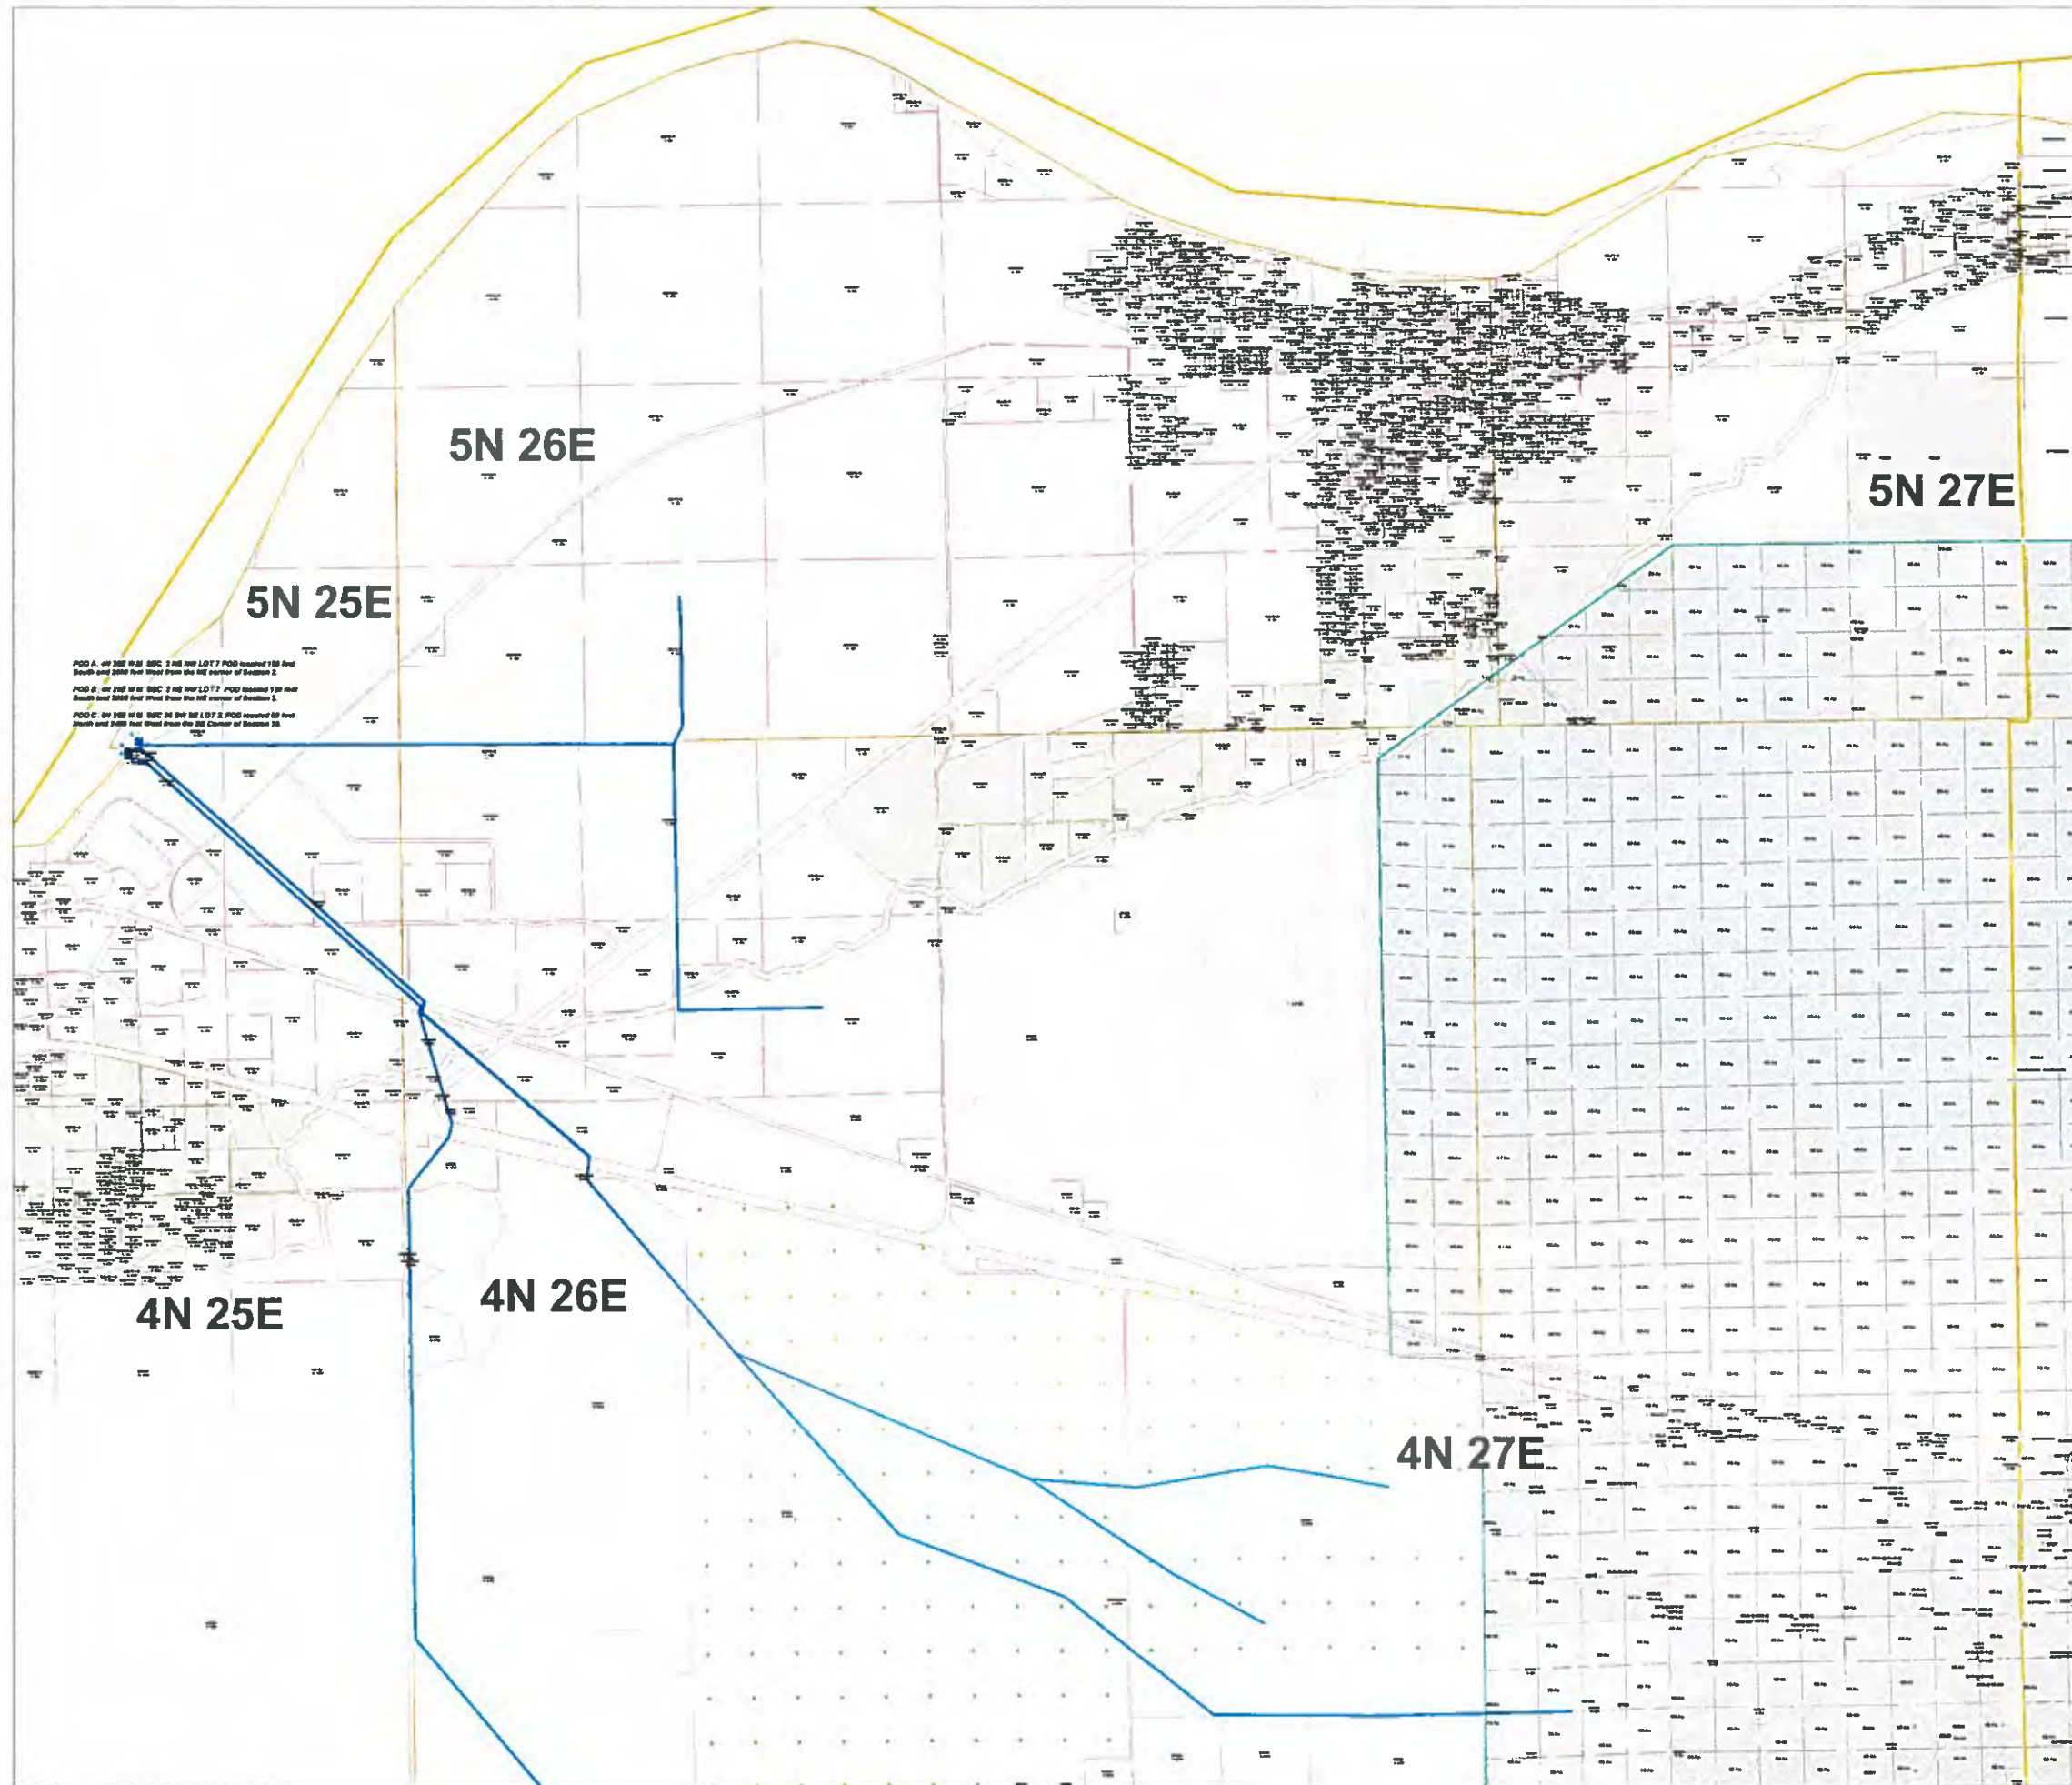


5-00209

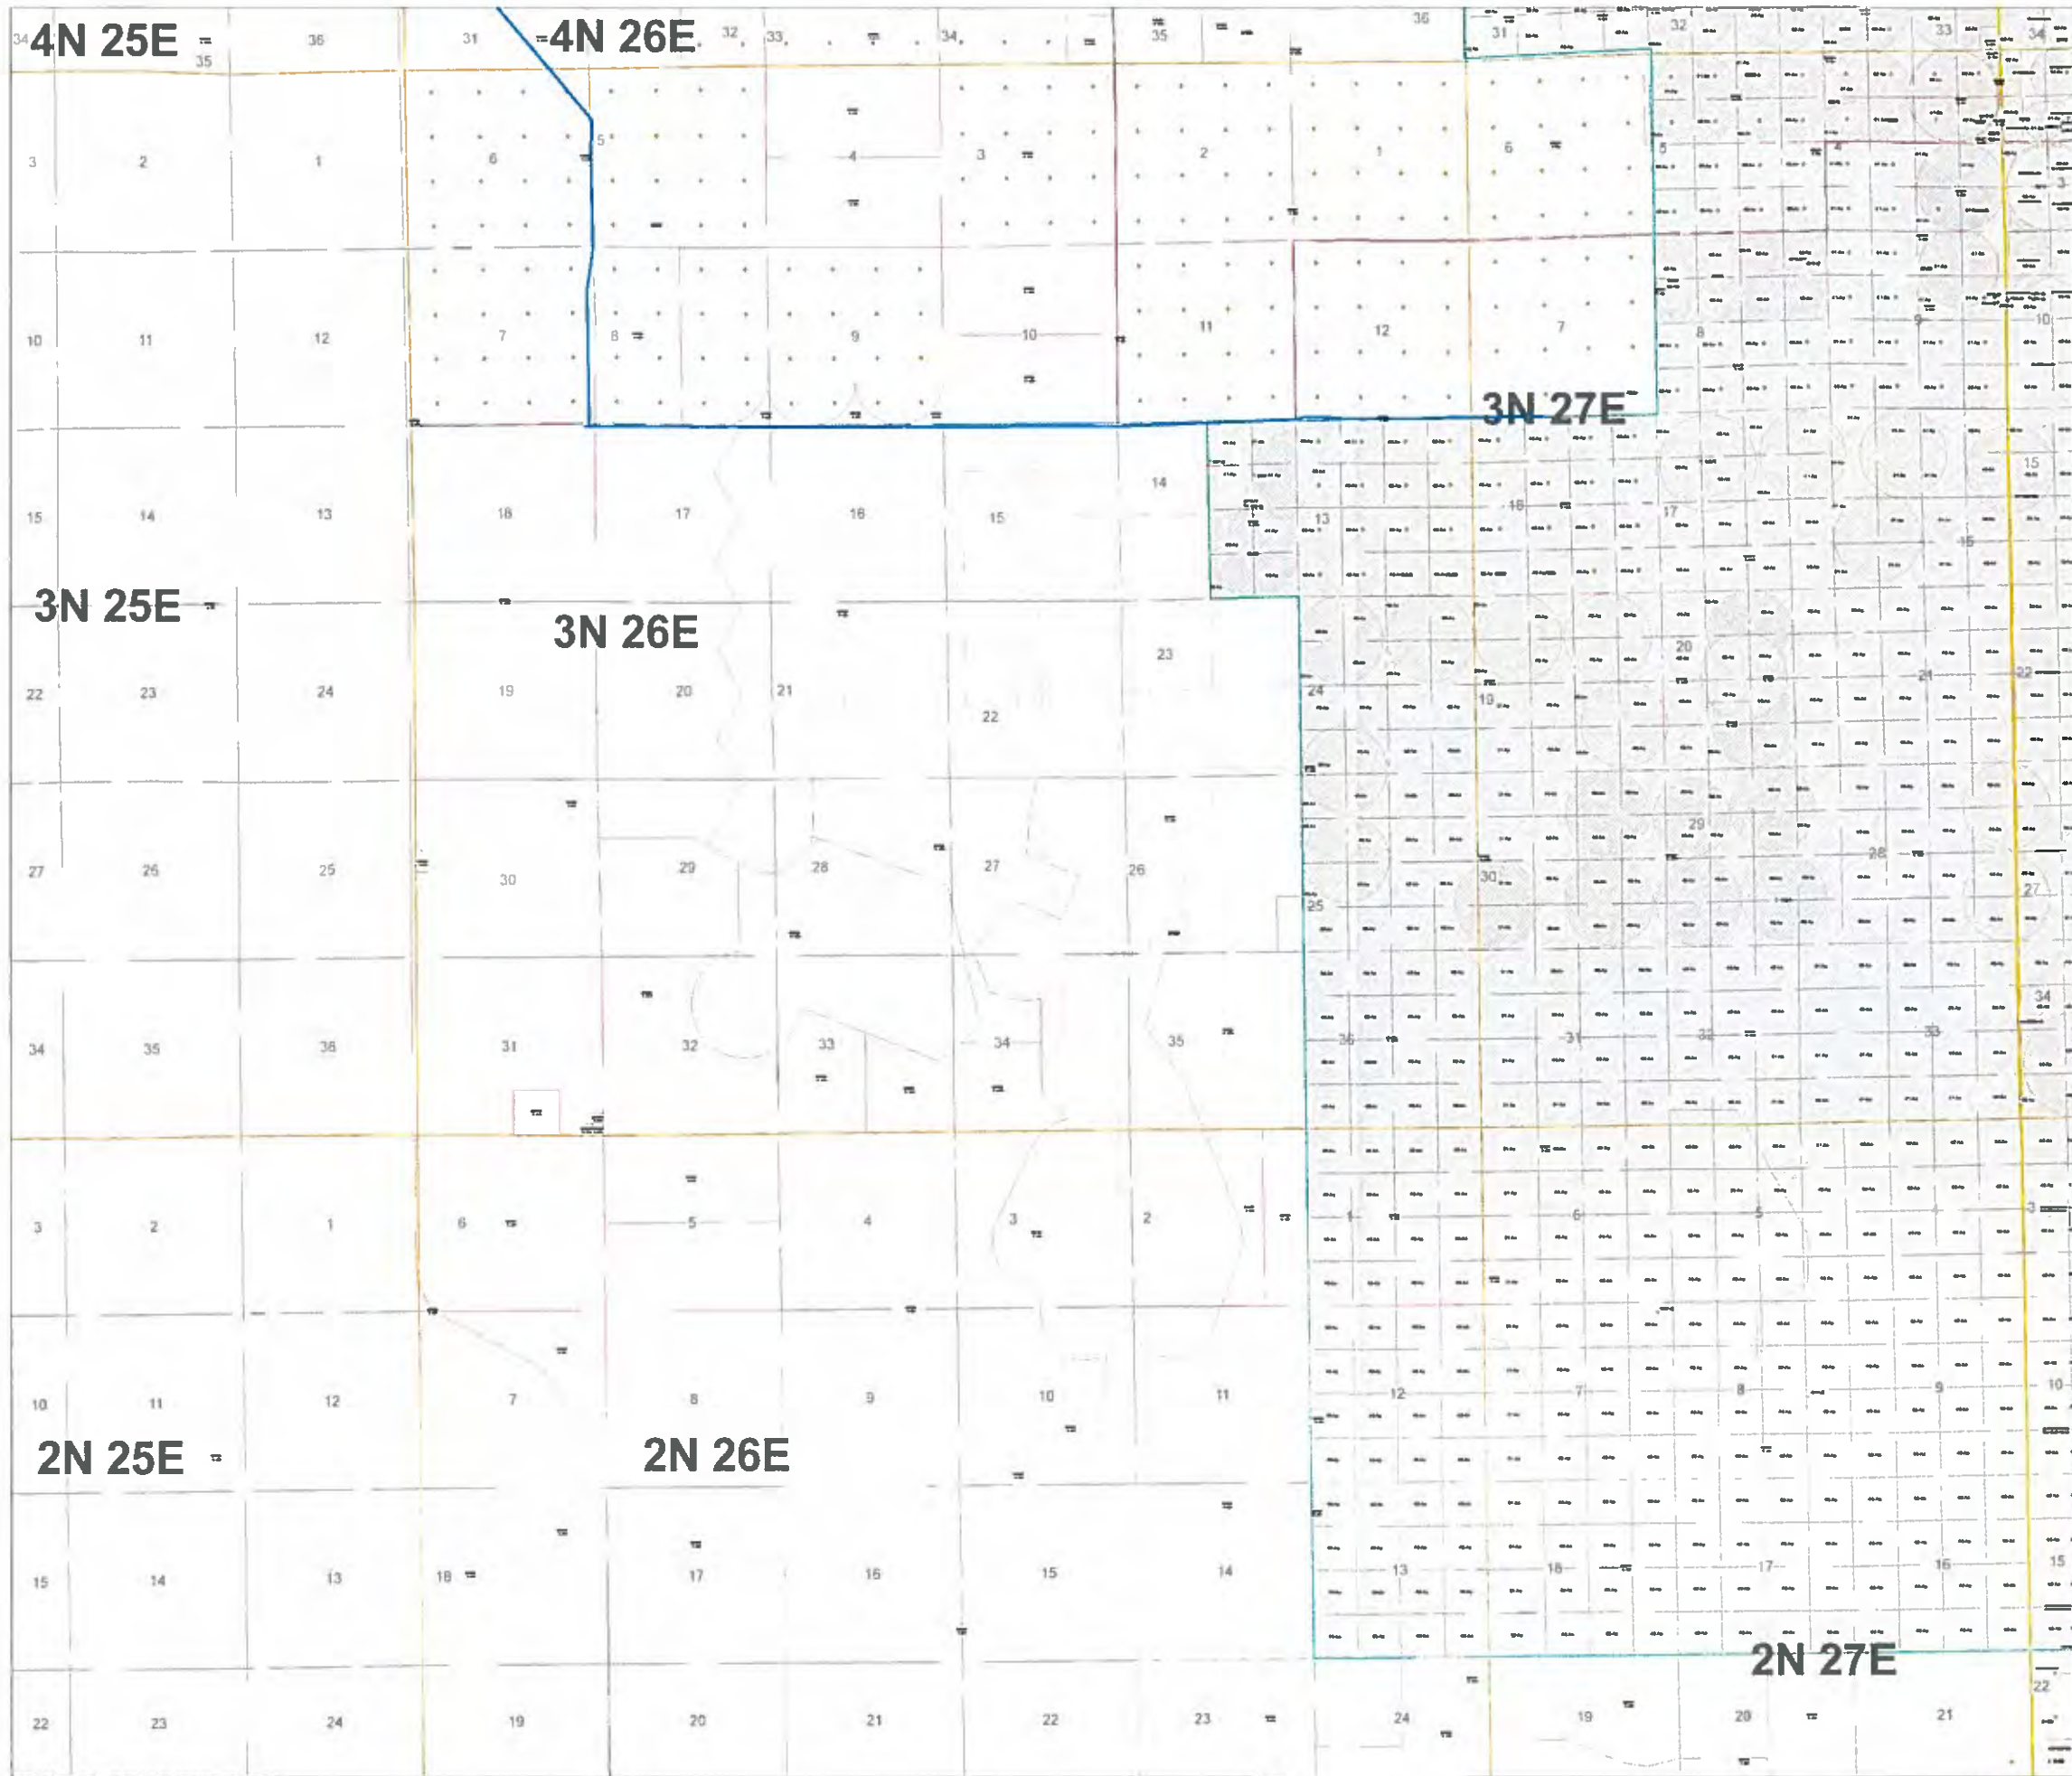

**Central & West Permit Place of Use
Map Frame C**

NOWA

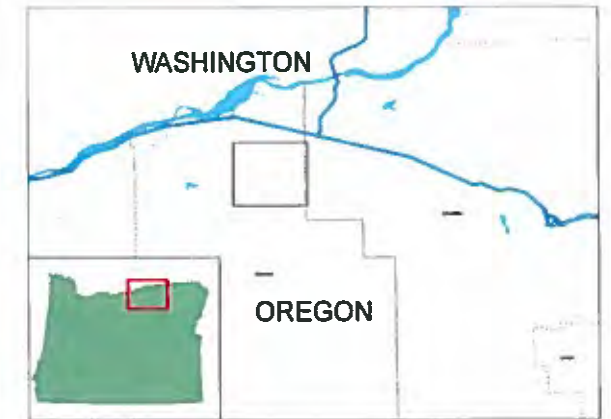

Legend

- Proposed Delivery Point
- Proposed Pump Station
- Proposed Pipeline Route
- Proposed Place of Use - West
- Existing Pump Stations
- Existing Delivery Systems
- Surface water
- Groundwater
- Storage
- Surface water, primary
- Surface water, supplemental
- Groundwater, primary
- Groundwater, supplemental
- Storage, primary
- Storage, supplemental
- Surface Water
- Groundwater
- Storage

This map was prepared for the purpose of identifying the location of a water right only and it is not intended to provide legal dimension or locations of property ownership lines.

1 inch = 0.25 miles



Projection: OR State Plane North
Datum: NAD 1983
Date 12/30/2015
Data Sources:

RECEIVED
SEP 12 2016
OWRD



S-88207

**Central & West Permit Place of Use
Map Frame D**

NOWA



Legend

- Proposed Delivery Point
- Proposed Pump Station
- Proposed Pipeline Route
- ▨ Proposed Place of Use - West
- Existing Pump Stations
- Existing Delivery Systems
- Surface water
- Groundwater
- Storage
- ▨ Surface water, primary
- ▨ Surface water, supplemental
- ▨ Groundwater, primary
- ▨ Groundwater, supplemental
- ▨ Storage, primary
- ▨ Storage, supplemental
- Surface Water
- Groundwater
- Storage

This map was prepared for the purpose of identifying the location of a water right only and it is not intended to provide legal dimension or locations of property ownership lines.


1 inch = 0.25 miles



Projection: OR State Plane North
Datum: NAD 1983
Date 12/30/2015
Data Sources:



S-00259

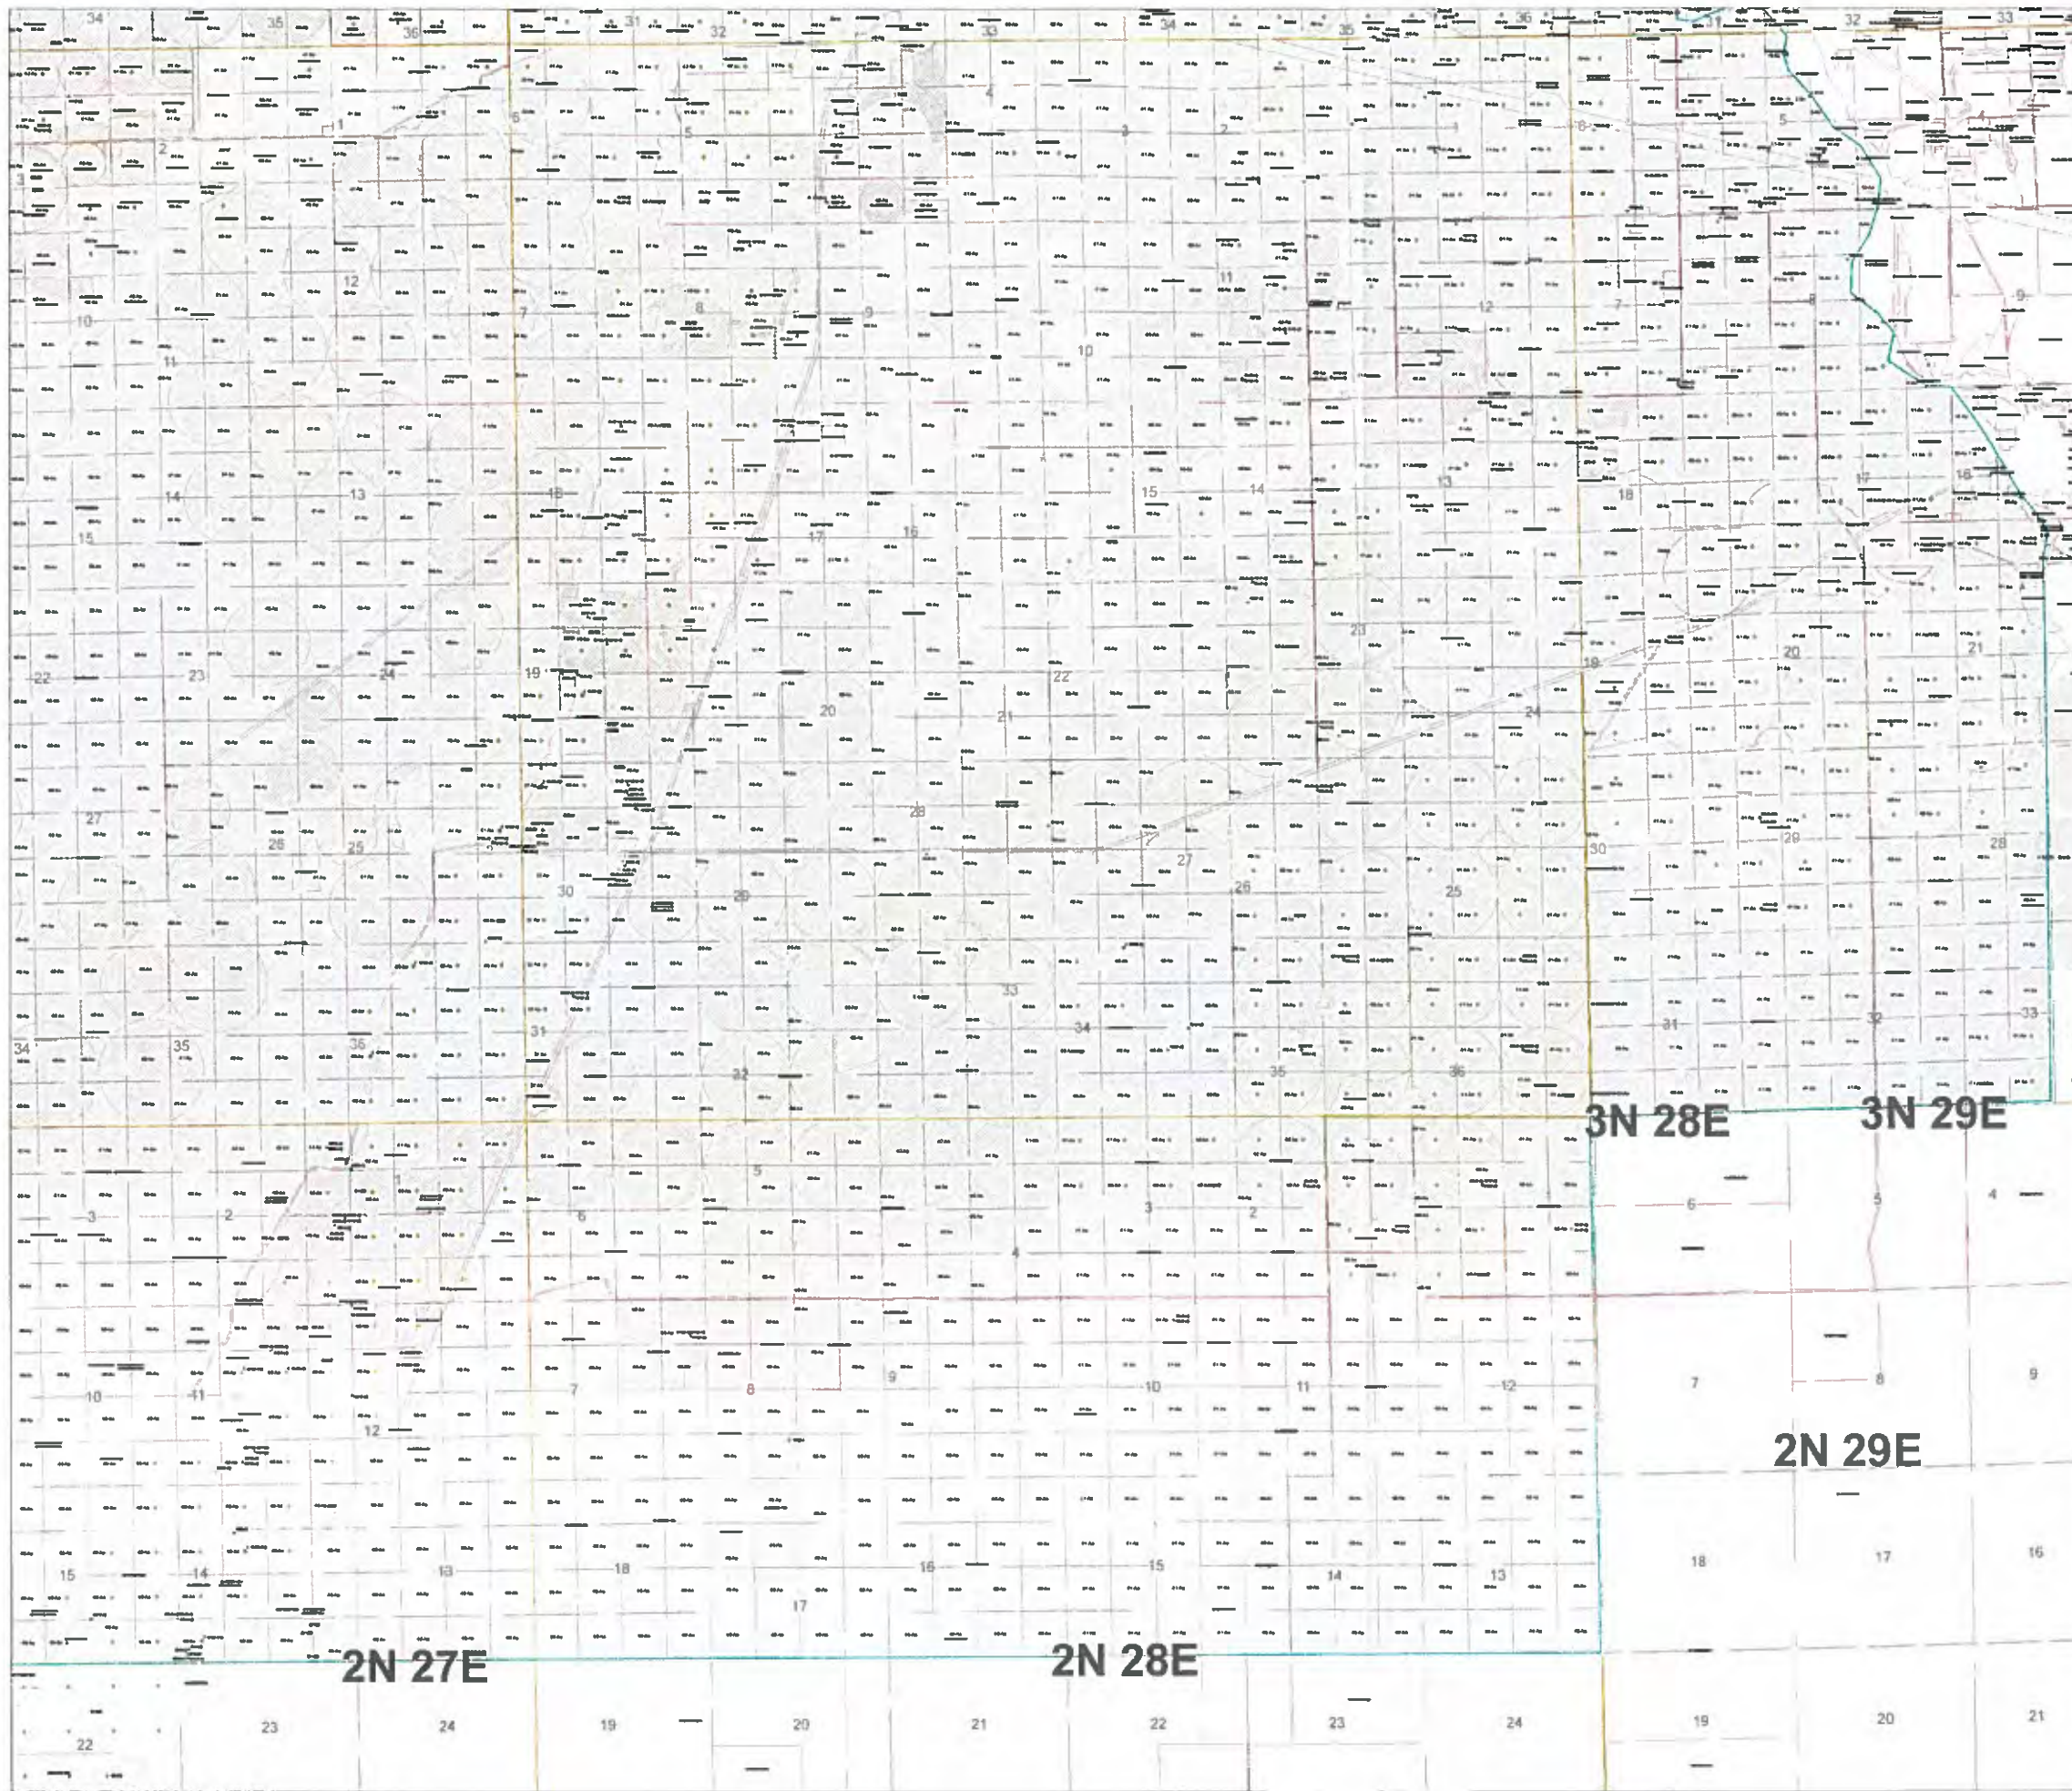

RECEIVED
 SEP 12 2016
 OWRD

5-88289

Westland Irrigation District
 Pressurized Central System
 Tax Lots Along the Potential Pipeline


T-R	TLID	OWNER	ACRES
4N27E	4N27000000100	LAMB-WESTON INC	322.63
4N27E	4N27000000200	USA	6,447.63
4N27E	4N27000000200	USA	248.48
4N27E	4N27000000206	LAMB-WESTON INC	120.00
4N27E	4N27000000300	LAMB-WESTON INC	8.76
4N27E	4N27000000301	LAMB-WESTON INC	26.50
4N27E	4N27000000400	BELLINGER ROBERT D & LOU A	23.89
4N27E	4N27000000401	WESTLAND IRRIG DIST	47.50
4N27E	4N27000000600	BELLINGER ROBERT D & LOU A	13.15
4N27E	4N27000000701	BELLINGER ROBERT D & LOU A	33.68
4N27E	4N27000000900	SKINNER MALCOLM & VALDINE	74.41
4N27E	4N27000001100	SKINNER MALCOLM & VALDINE	160.78
4N27E	4N27000001100	SKINNER MALCOLM & VALDINE	1.00
4N28E	4N2807A000200	HAHN ROBERT D & BARBARA	19.92
4N28E	4N2807B000102	VOGT RAYMOND J & JUDITH K	4.40
4N28E	4N2807B000103	MCCARTY DAN EDWARD	63.52
4N28E	4N2807B000200	LAMB-WESTON INC	33.41
4N28E	4N2807B000202	LAMB-WESTON INC	21.00
4N28E	4N28B00003706	IBARRA ASCENCION J & SILVIA S	39.39
4N28E	4N28B00003707	WESTLAND IRRIG DIST	5.25
4N28E	4N28B00003800	GERSBACH WILLIAM J & STACEY	42.45
4N28E	4N28B00003802	CLEAVER JASON & TANDI D	57.00
4N28E	4N28B00003802	CLEAVER JASON & TANDI D	57.00
4N28E	4N28B00004100	WALTER JERRY J & DEBORAH M	19.59
4N28E	4N28B00004200	DOHERTY MATHEW P & DORIS L	13.21
4N28E	4N28B00004201	DOHERTY MATTHEW P & DORIS L	70.62
4N28E	4N28B00004203	LAMB-WESTON INC	38.51
4N28E	4N28B00012500	WESTLAND IRRIG DIST ATTN: STACEY WELLS	1.00
4N28E	4N28B00012800	WESTLAND IRRIG DIST ATTN: STACEY WELLS	0.58
5N27E	5N27000000501	N & C LAND LLC	594.29
5N27E	5N27000000501A1	AMSTAD FARMS LLC	-
5N27E	5N27000000502	N & C LAND LLC	14.78
5N27E	5N27000000502A1	AMSTAD FARMS LLC	-
5N27E	5N27000000505	OERTWICH JEFFREY A & BRENDA	2.00
5N27E	5N27000000600	WESTERN MTGE & REALTY CO	160.00
5N27E	5N27000000601	AMSTAD FARMS LLC	320.00
5N27E	5N27000000602	AMSTAD FARMS LLC	636.37
5N27E	5N27000000900	USA	1,120.00
5N27E	5N27130001301	USA	12.89
5N27E	5N27130001301A1	N & C LAND LLC	-
5N27E	5N27130003300	N & C LAND LLC	39.82
5N27E	5N27130003301	N & C LAND LLC	5.60
5N27E	5N27130003301A1	AMSTAD FARMS LLC	-
5N27E	5N2713C000500	AULT GAIL	4.00
5N27E	5N2713C000700	RECTOR JAMES R & GLORIA	1.34
5N27E	5N2713C000800	AMSTAD FARMS LLC	1.25
5N27E	5N2713C000900	WAINWRIGHT WILLIAM	1.14
5N27E	5N2713C001000	SIMPSON LANCE J	1.31
5N27E	5N2713C001100	NELSON LAURON M & MARGARET J	1.31
5N27E	5N2713C001900	ENGLERT B & CONSTANTIN PATRICIA K	2.00
5N27E	5N2713C002100	DARDEN HOLLIE SR & REBEKAH A	2.00
5N27E	5N2713C002200	AMSTAD FARMS LLC	1.15
5N27E	5N2713C002300	EPPENBACH MARK	3.00
5N27E	5N2713C002400	VANDEVER JERRY & KRISTLE	3.10
5N27E	5N2713C002500	WAINWRIGHT DALE & SHARON	1.00
5N27E	5N2713C002600	WHITE EUGENE F	2.23
5N27E	5N2713C002700	WHITE EUGENE F	2.27
5N27E	5N2714D000100	USA	40.95
5N28E	5N28180000904	MCCLANNAHAN WILLIAM	54.17
5N28E	5N28C00001200	AMSTAD FARMS LLC	595.50
5N28E	5N28C00001300	AMSTAD FARMS LLC	635.74
5N28E	5N28C00006602	WESTERN MTGE & REALTY CO	69.18
5N28E	5N28C00006700	WESTERN MTGE & REALTY CO	319.96
5N28E	5N28C00006701	AMSTAD FARMS LLC	319.89

**WESTLAND IRRIGATION DISTRICT
PRESSURIZED CENTRAL SYSTEM
FEASIBILITY STUDY**

**Potential Pipeline Route
- Tax Lots Map**

Legend

- - - Potential Pipeline Route
- Tax Lot Boundary
- Section Lines

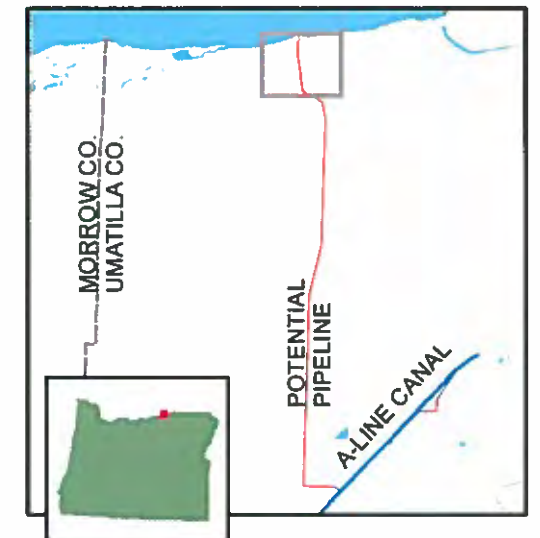

NOTES:
Aerial Image from USDA-FSA Aerial Photography, 2014
Township-Range from PLSS
Projection: UTM Zone 11
IRZ Project Number: 605-15-001
Map Date: 10/7/2015

RECEIVED
SEP. 12 2016
OWRD




MAP 1



5N 27E 14 5N 27E 13
5N 27E 23 5N 27E 24



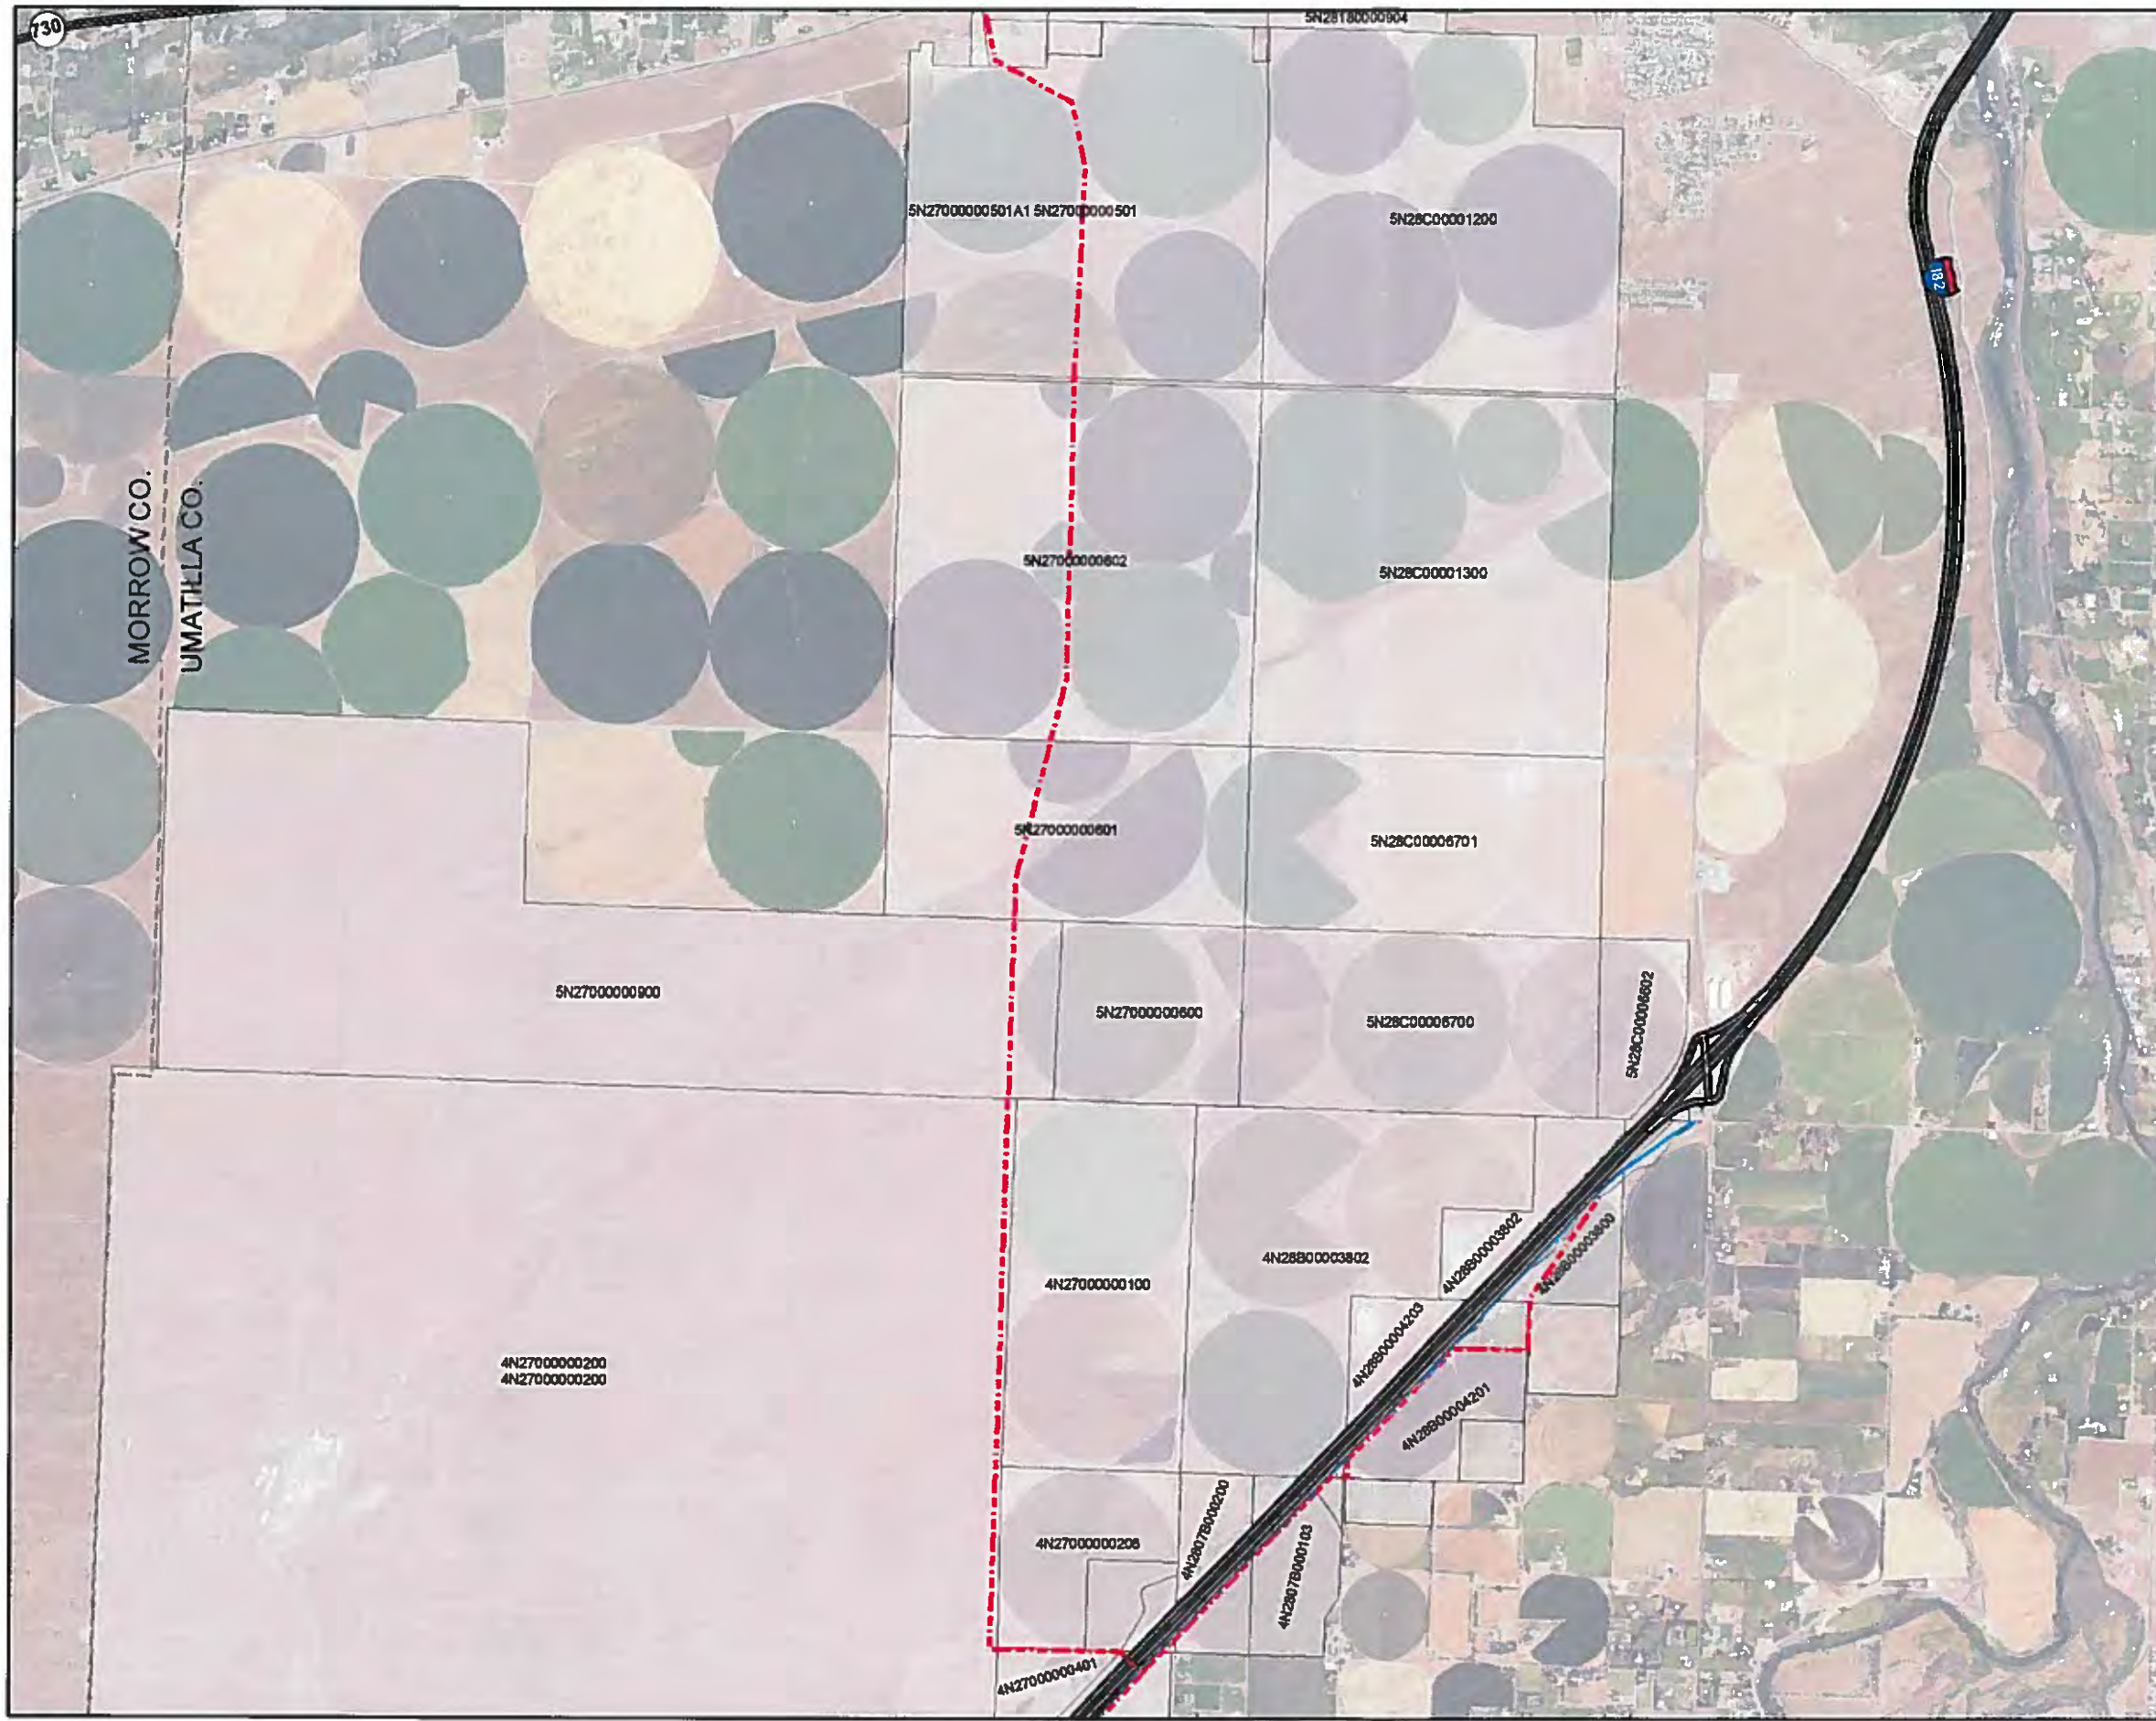

S-88289



**WESTLAND IRRIGATION DISTRICT
PRESSURIZED CENTRAL SYSTEM
FEASIBILITY STUDY**

**Potential Pipeline Route
- Tax Lots Map**

Legend

-  WID Canal
-  Potential Pipeline
-  Tax Lot Boundary
-  Section Lines



NOTES:
Aerial Image from USDA-FSA Aerial Photography, 2014
Township-Range from PLSS
Projection: UTM Zone 11
IRZ Project Number: 605-15-001
Map Date: 10/7/2015



RECEIVED
SEP 12 2015
OWRD
MAP 2







S-88289

**WESTLAND IRRIGATION DISTRICT
PRESSURIZED CENTRAL SYSTEM
FEASIBILITY STUDY**

**Potential Pipeline Route
- Tax Lots Map**


Legend

-  WID Canal
-  Potential Pipeline
-  Tax Lot Boundary
-  Section Lines



NOTES:
Aerial Image from USDA-FSA Aerial Photography, 2014
Township-Range from PLSS
Projection: UTM Zone 11
IRZ Project Number: 605-15-001
Map Date: 10/7/2015


RECEIVED
SEP 12 2016
OWRD

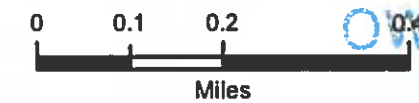


MAP 3




5-88289

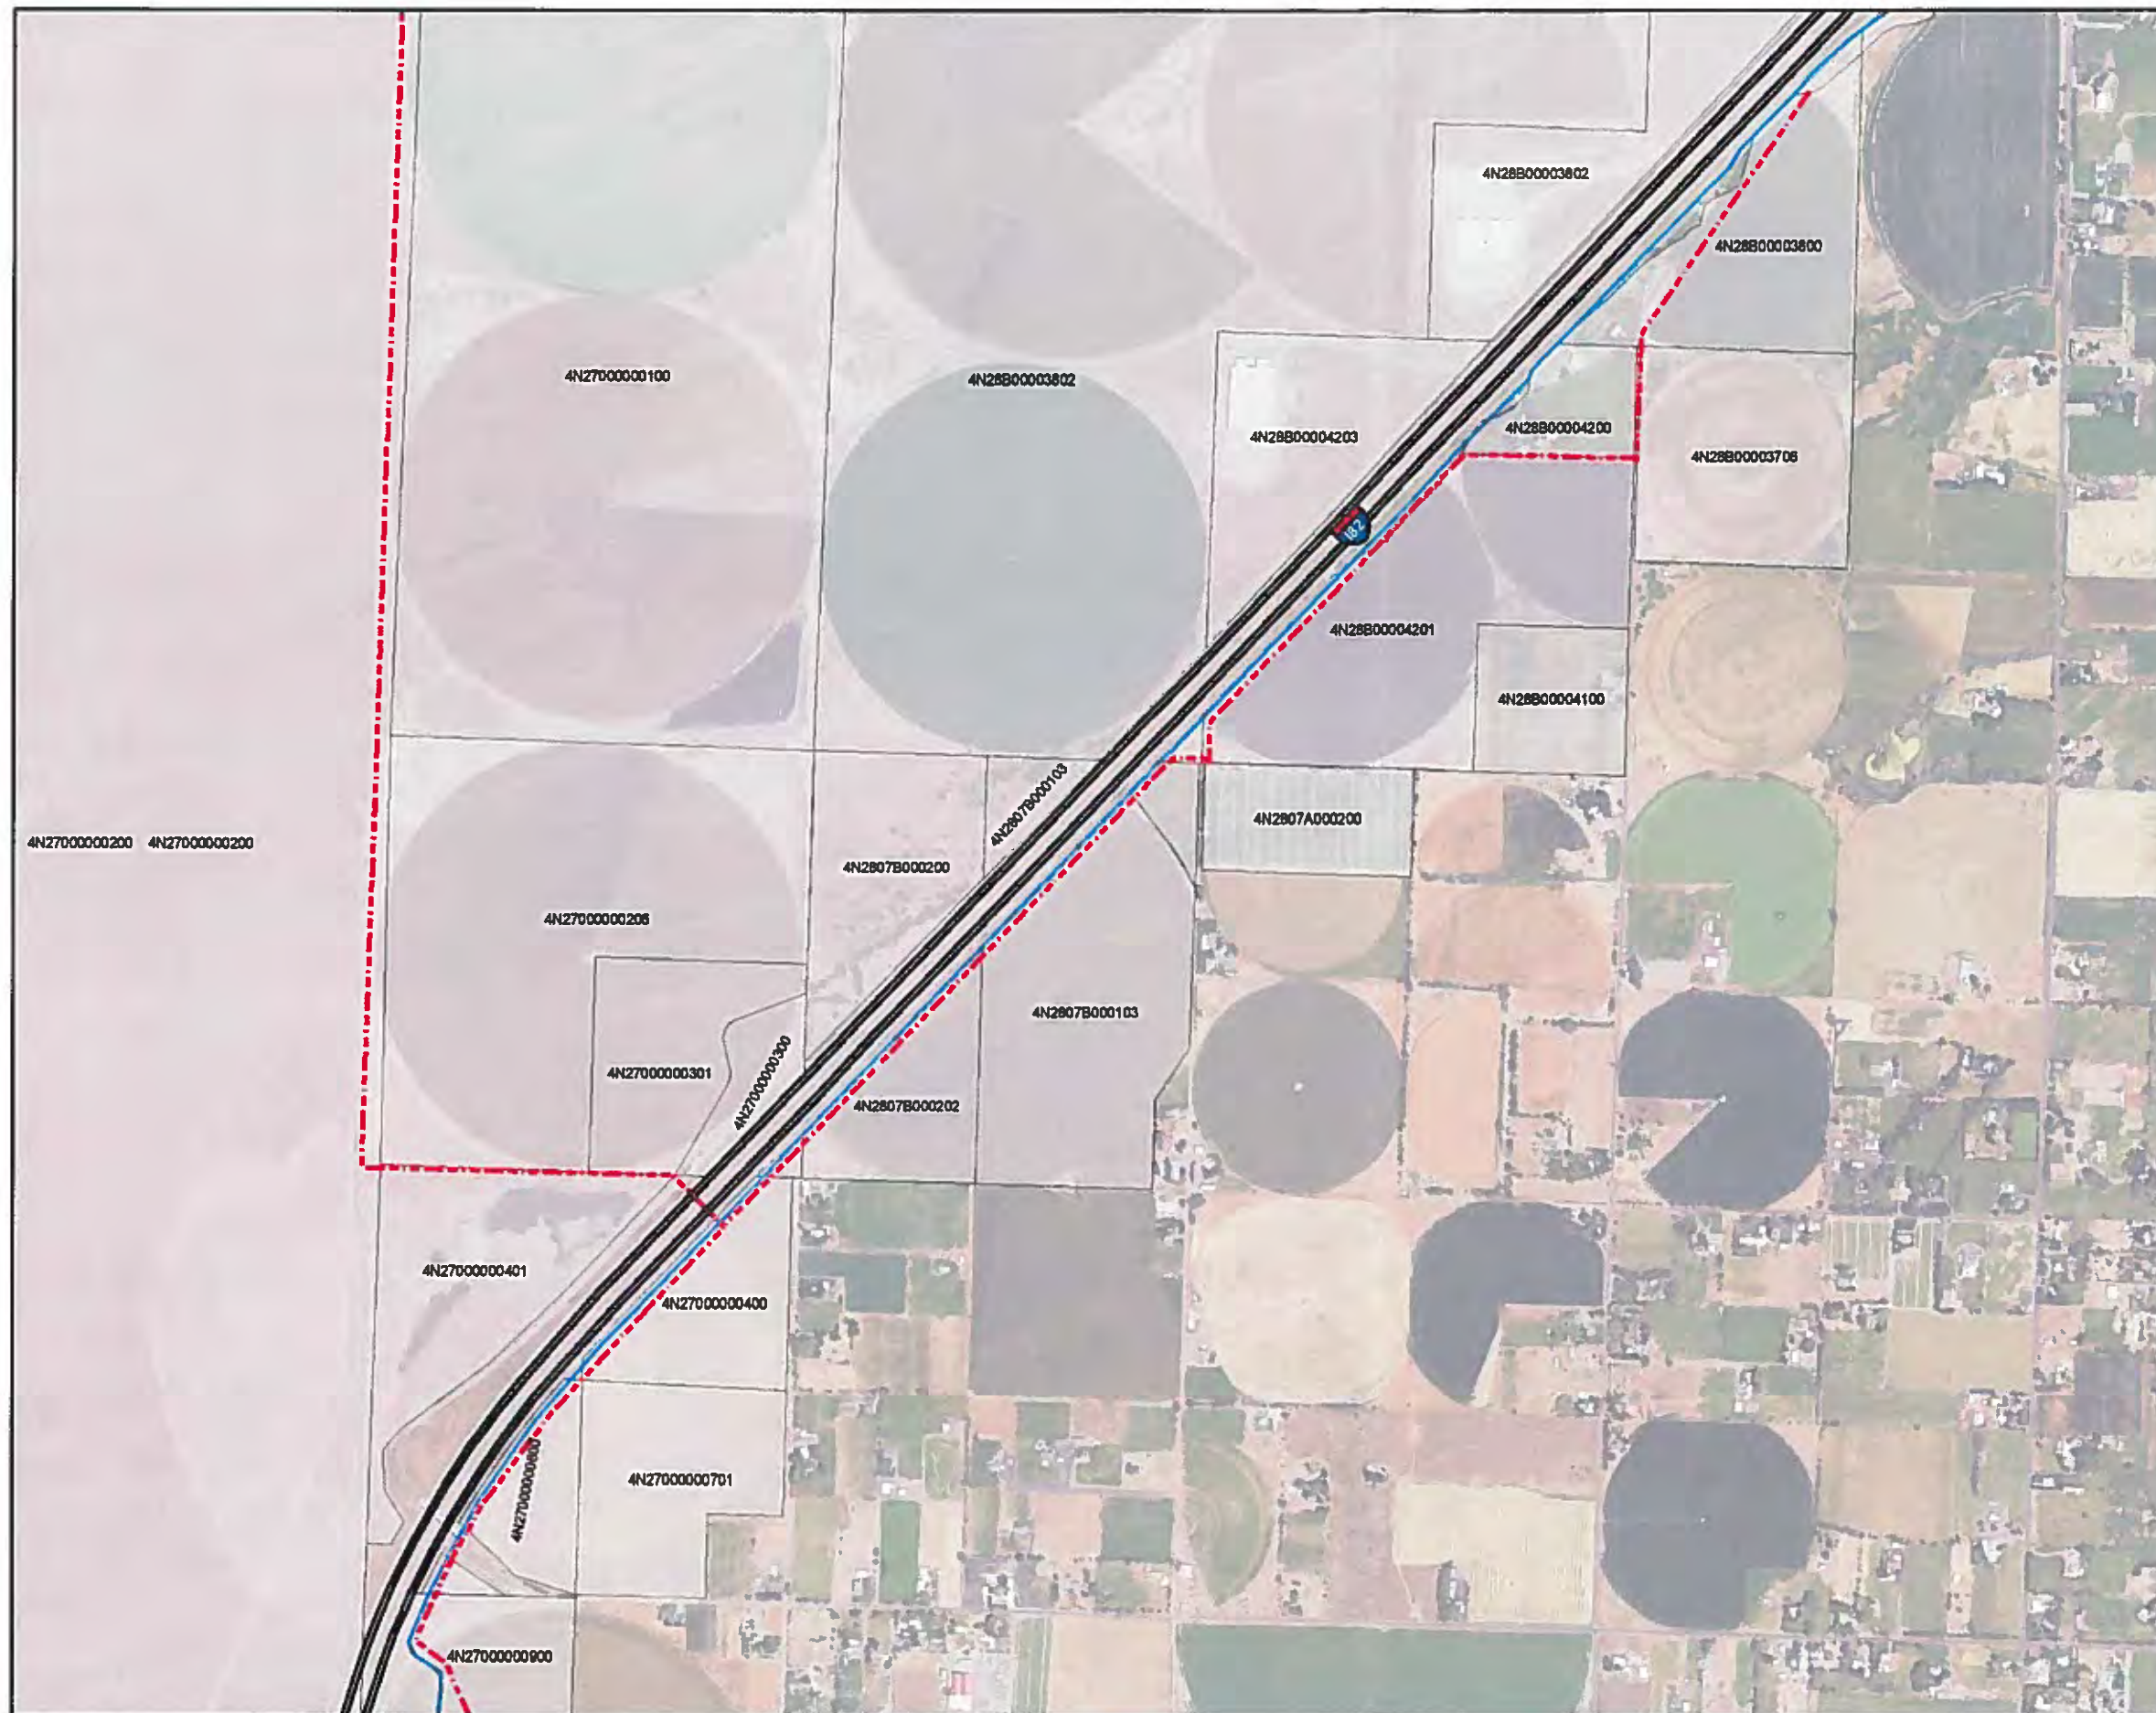

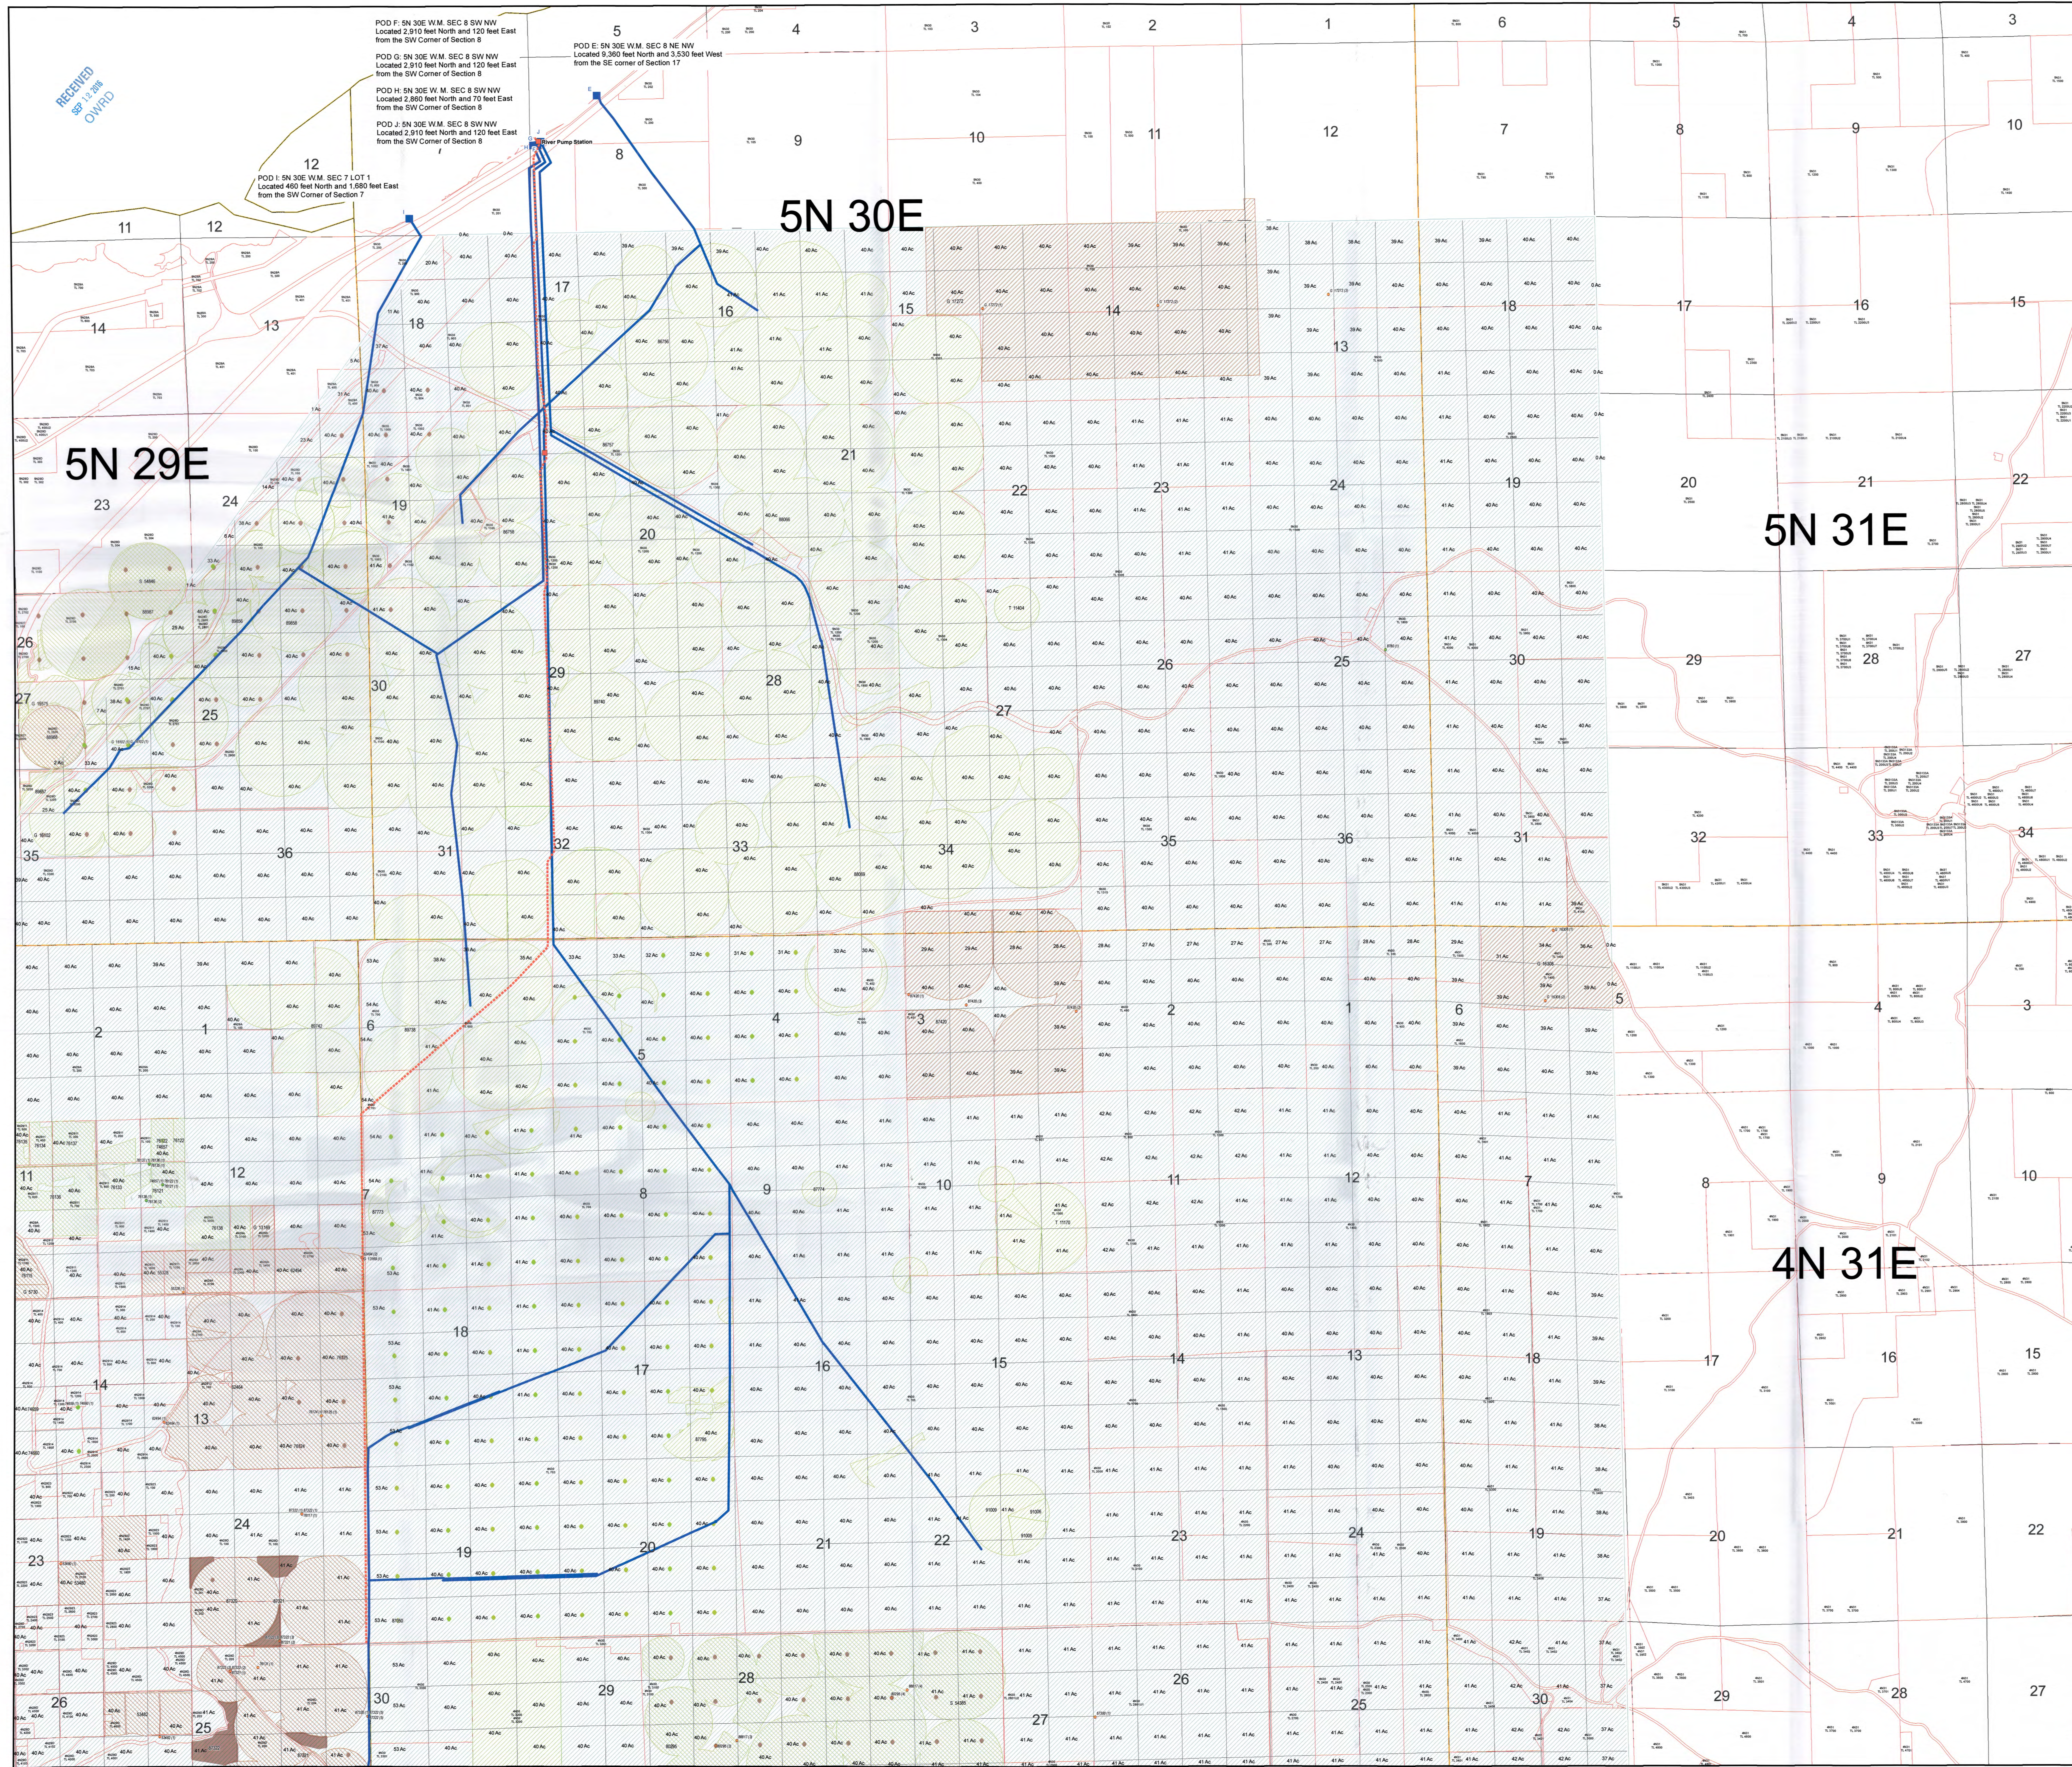

**East Permit Place of Use
Map Frame A**

NOWA

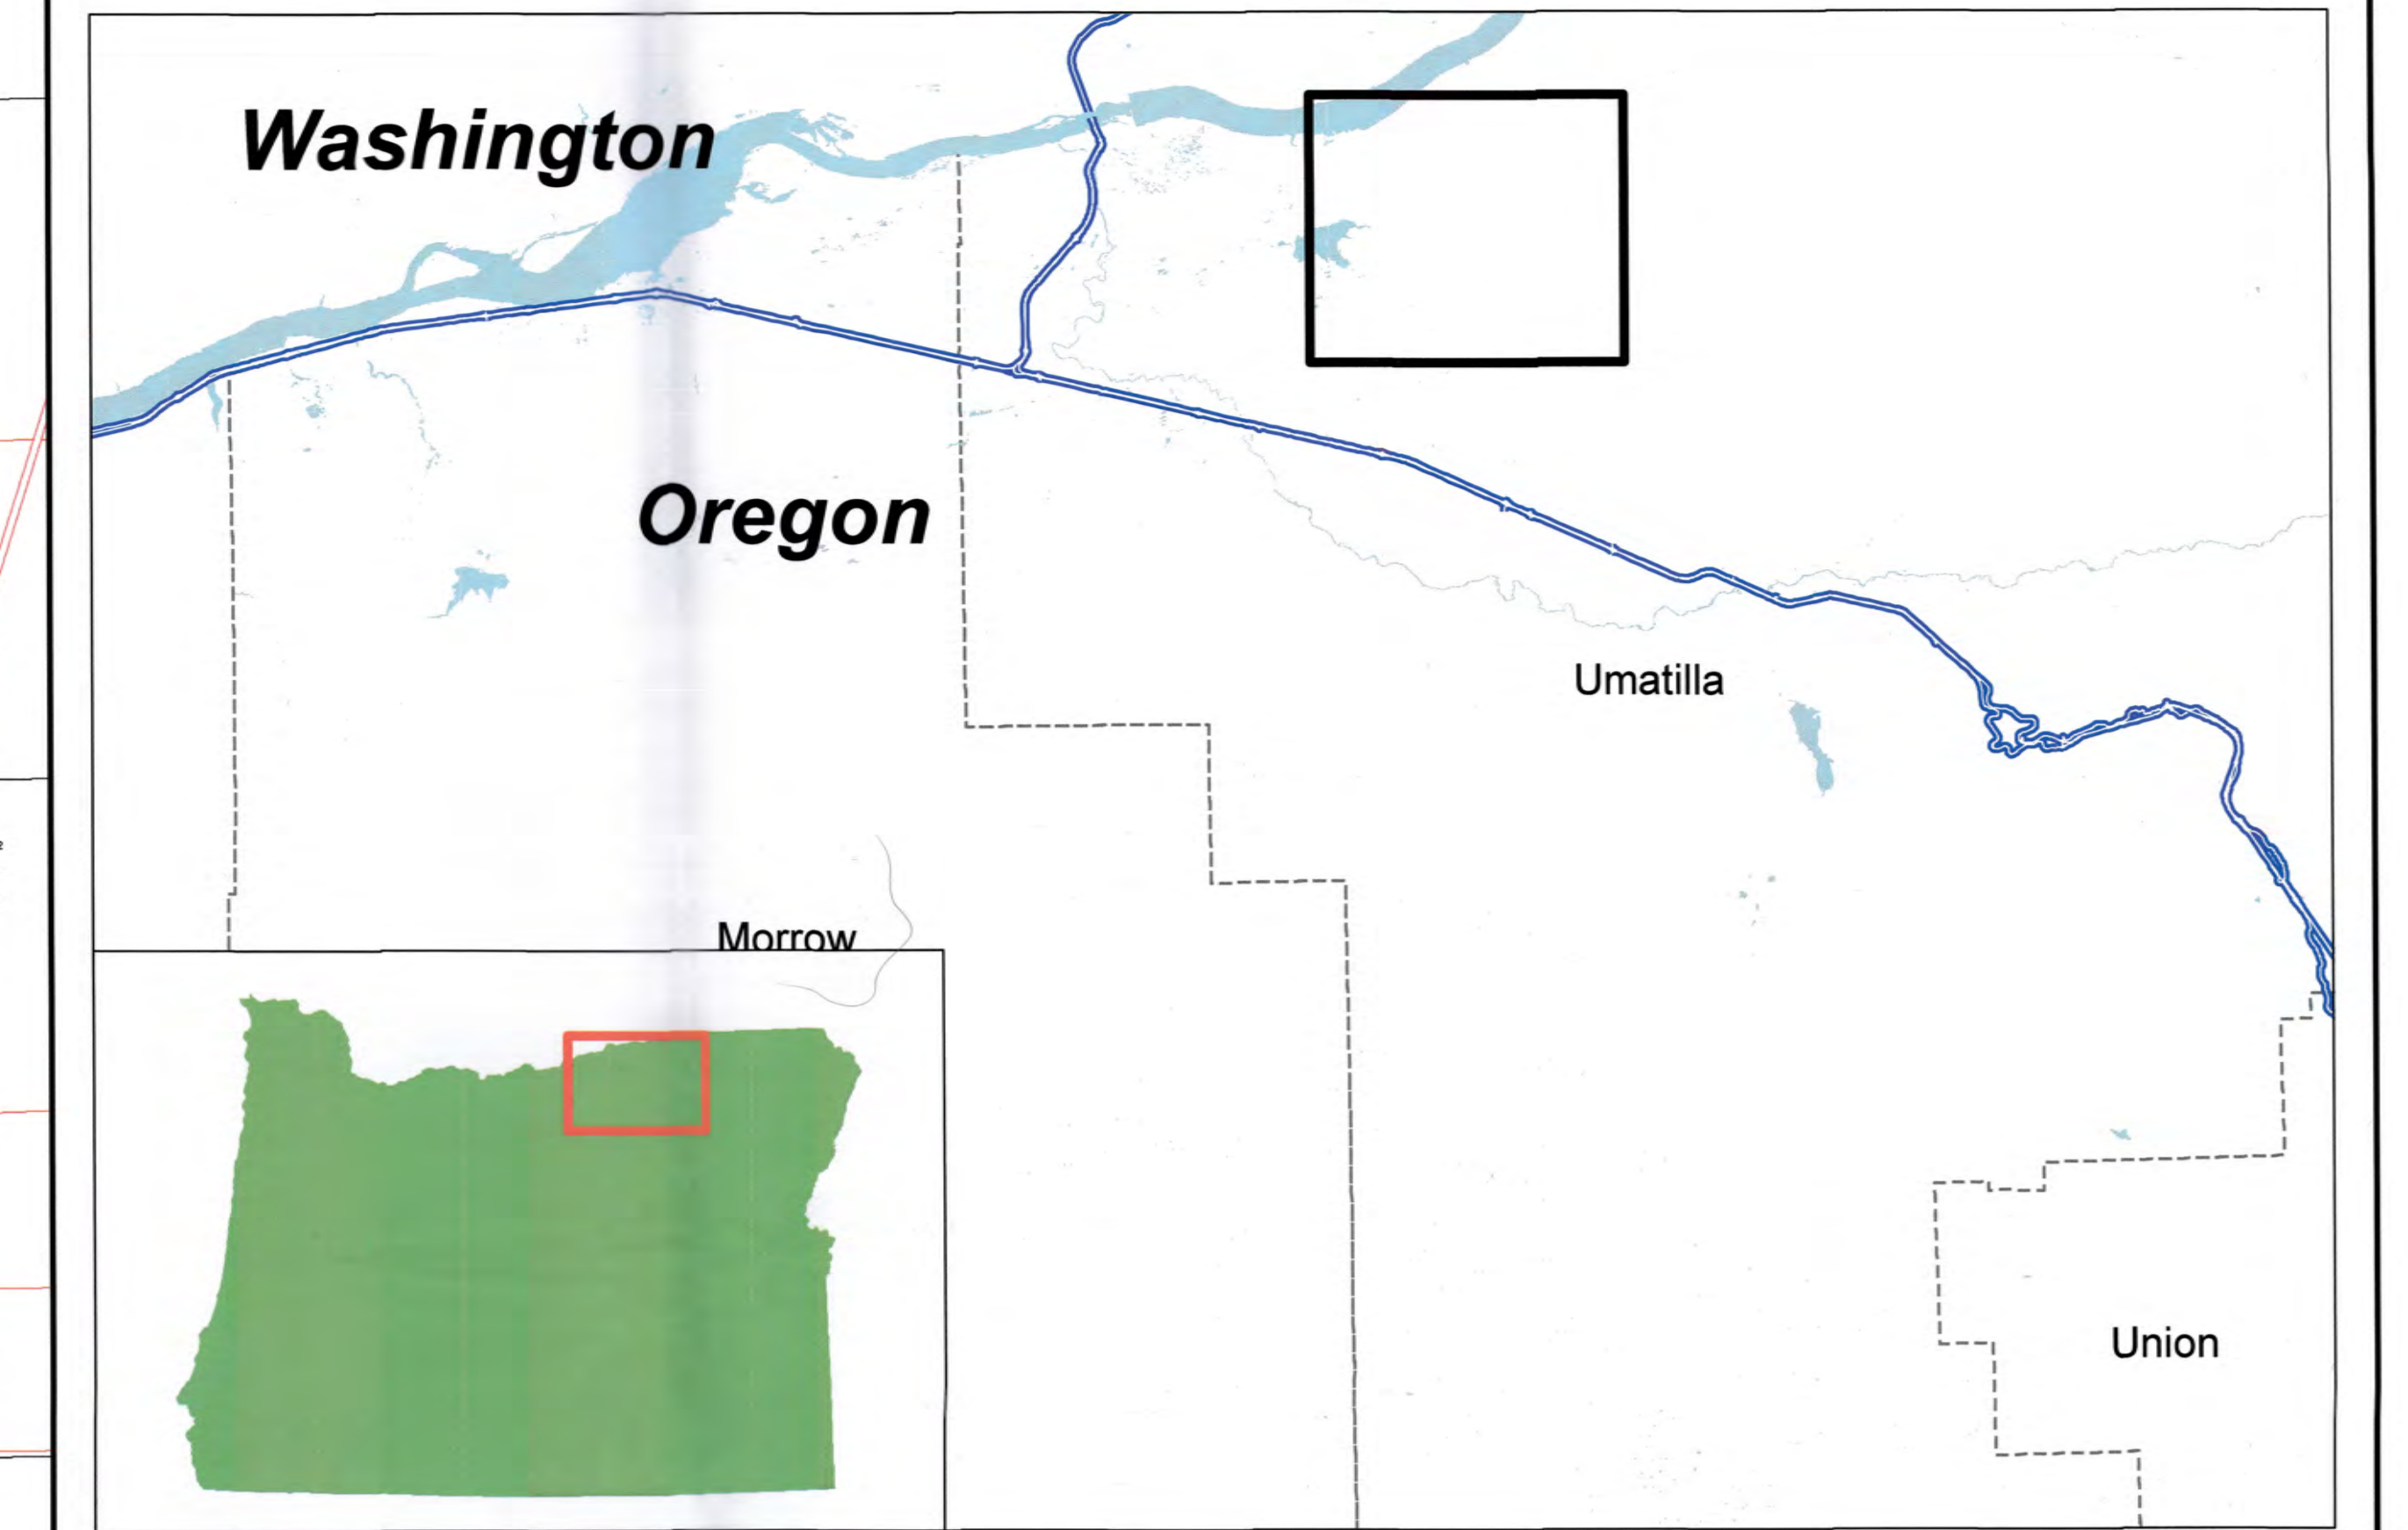


Legend

- Proposed Pump Station
- Proposed Pipeline Route
- ▨ Proposed Place of Use - East
- Existing Pump Stations
- Existing Delivery Systems
- Surface water
- Groundwater
- Storage
- ▨ Surface water, primary
- ▨ Surface water, supplemental
- ▨ Groundwater, primary
- ▨ Groundwater, supplemental
- ▨ Storage, primary
- ▨ Storage, supplemental
- Surface Water
- Groundwater
- Storage



1 inch = 0.25 miles

This map was prepared for the purpose of identifying the location of a water right only and it is not intended to provide legal dimension or locations of property ownership lines.

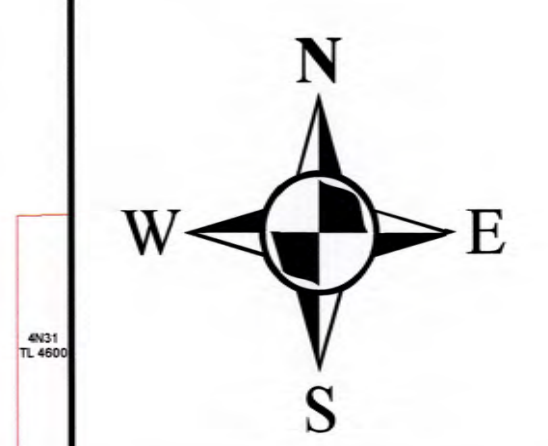

Projection: OR State Plane North
Datum: NAD 1983
Date 4/6/2016
Data Sources:



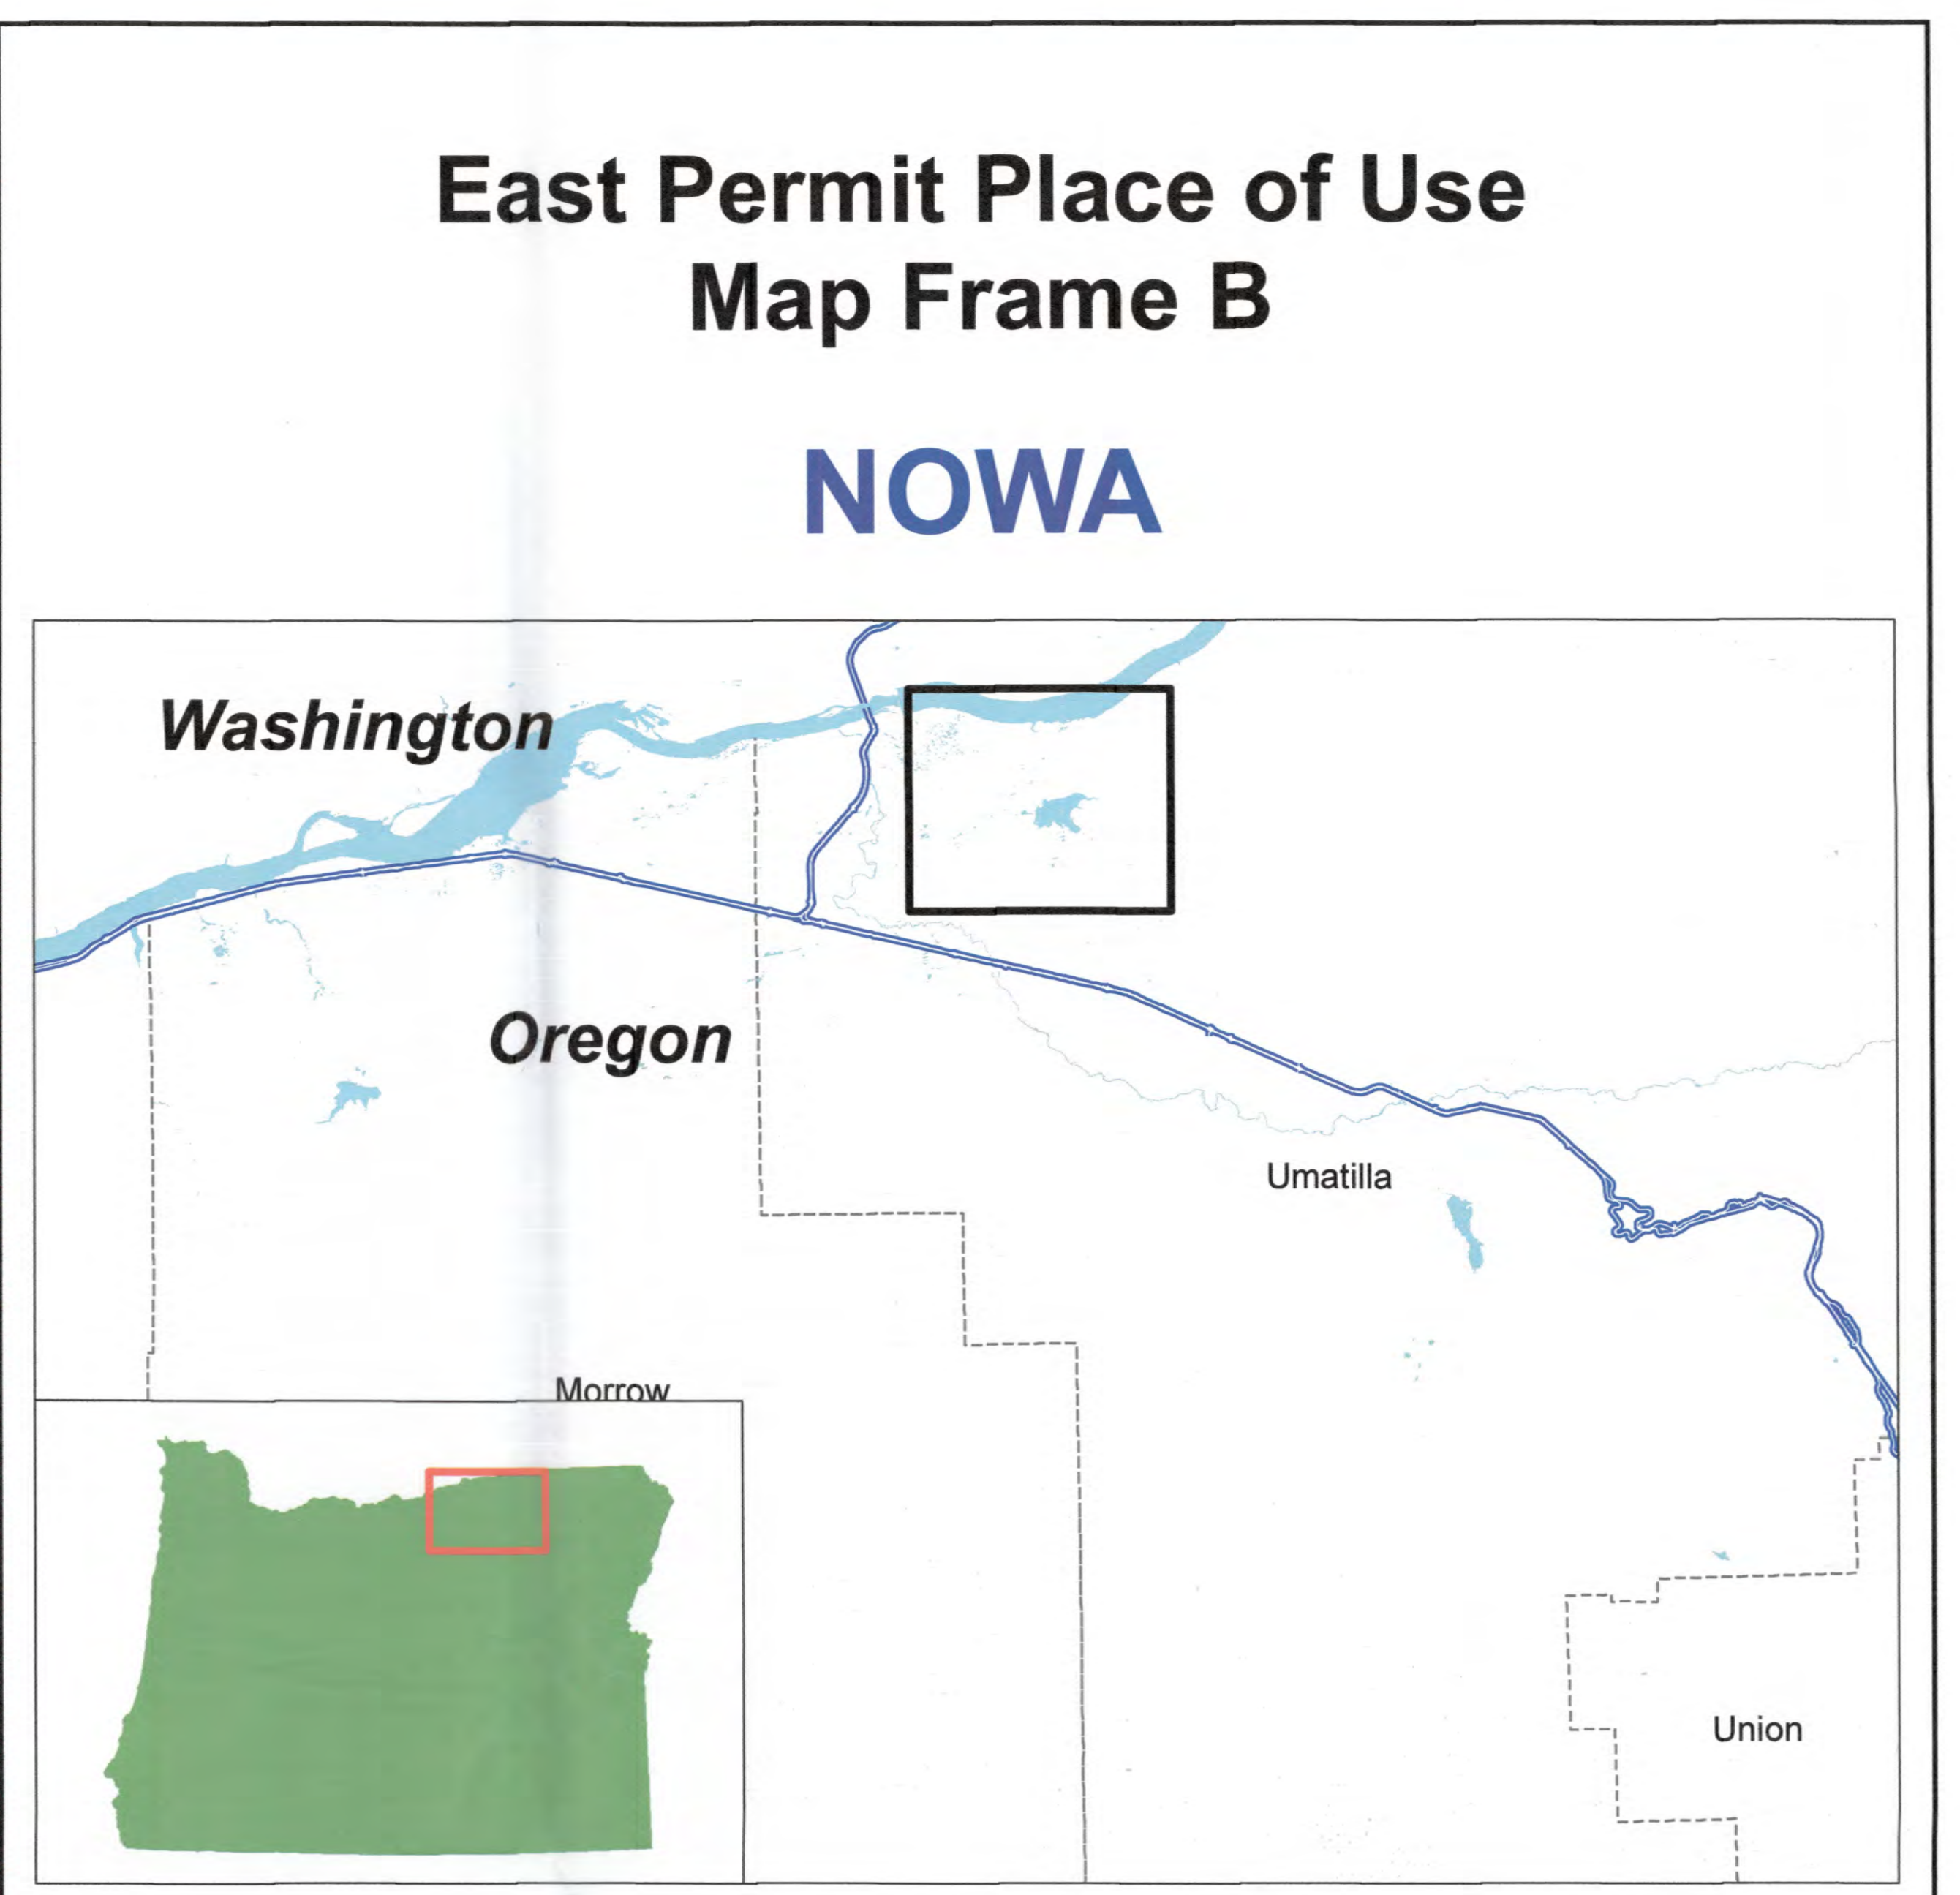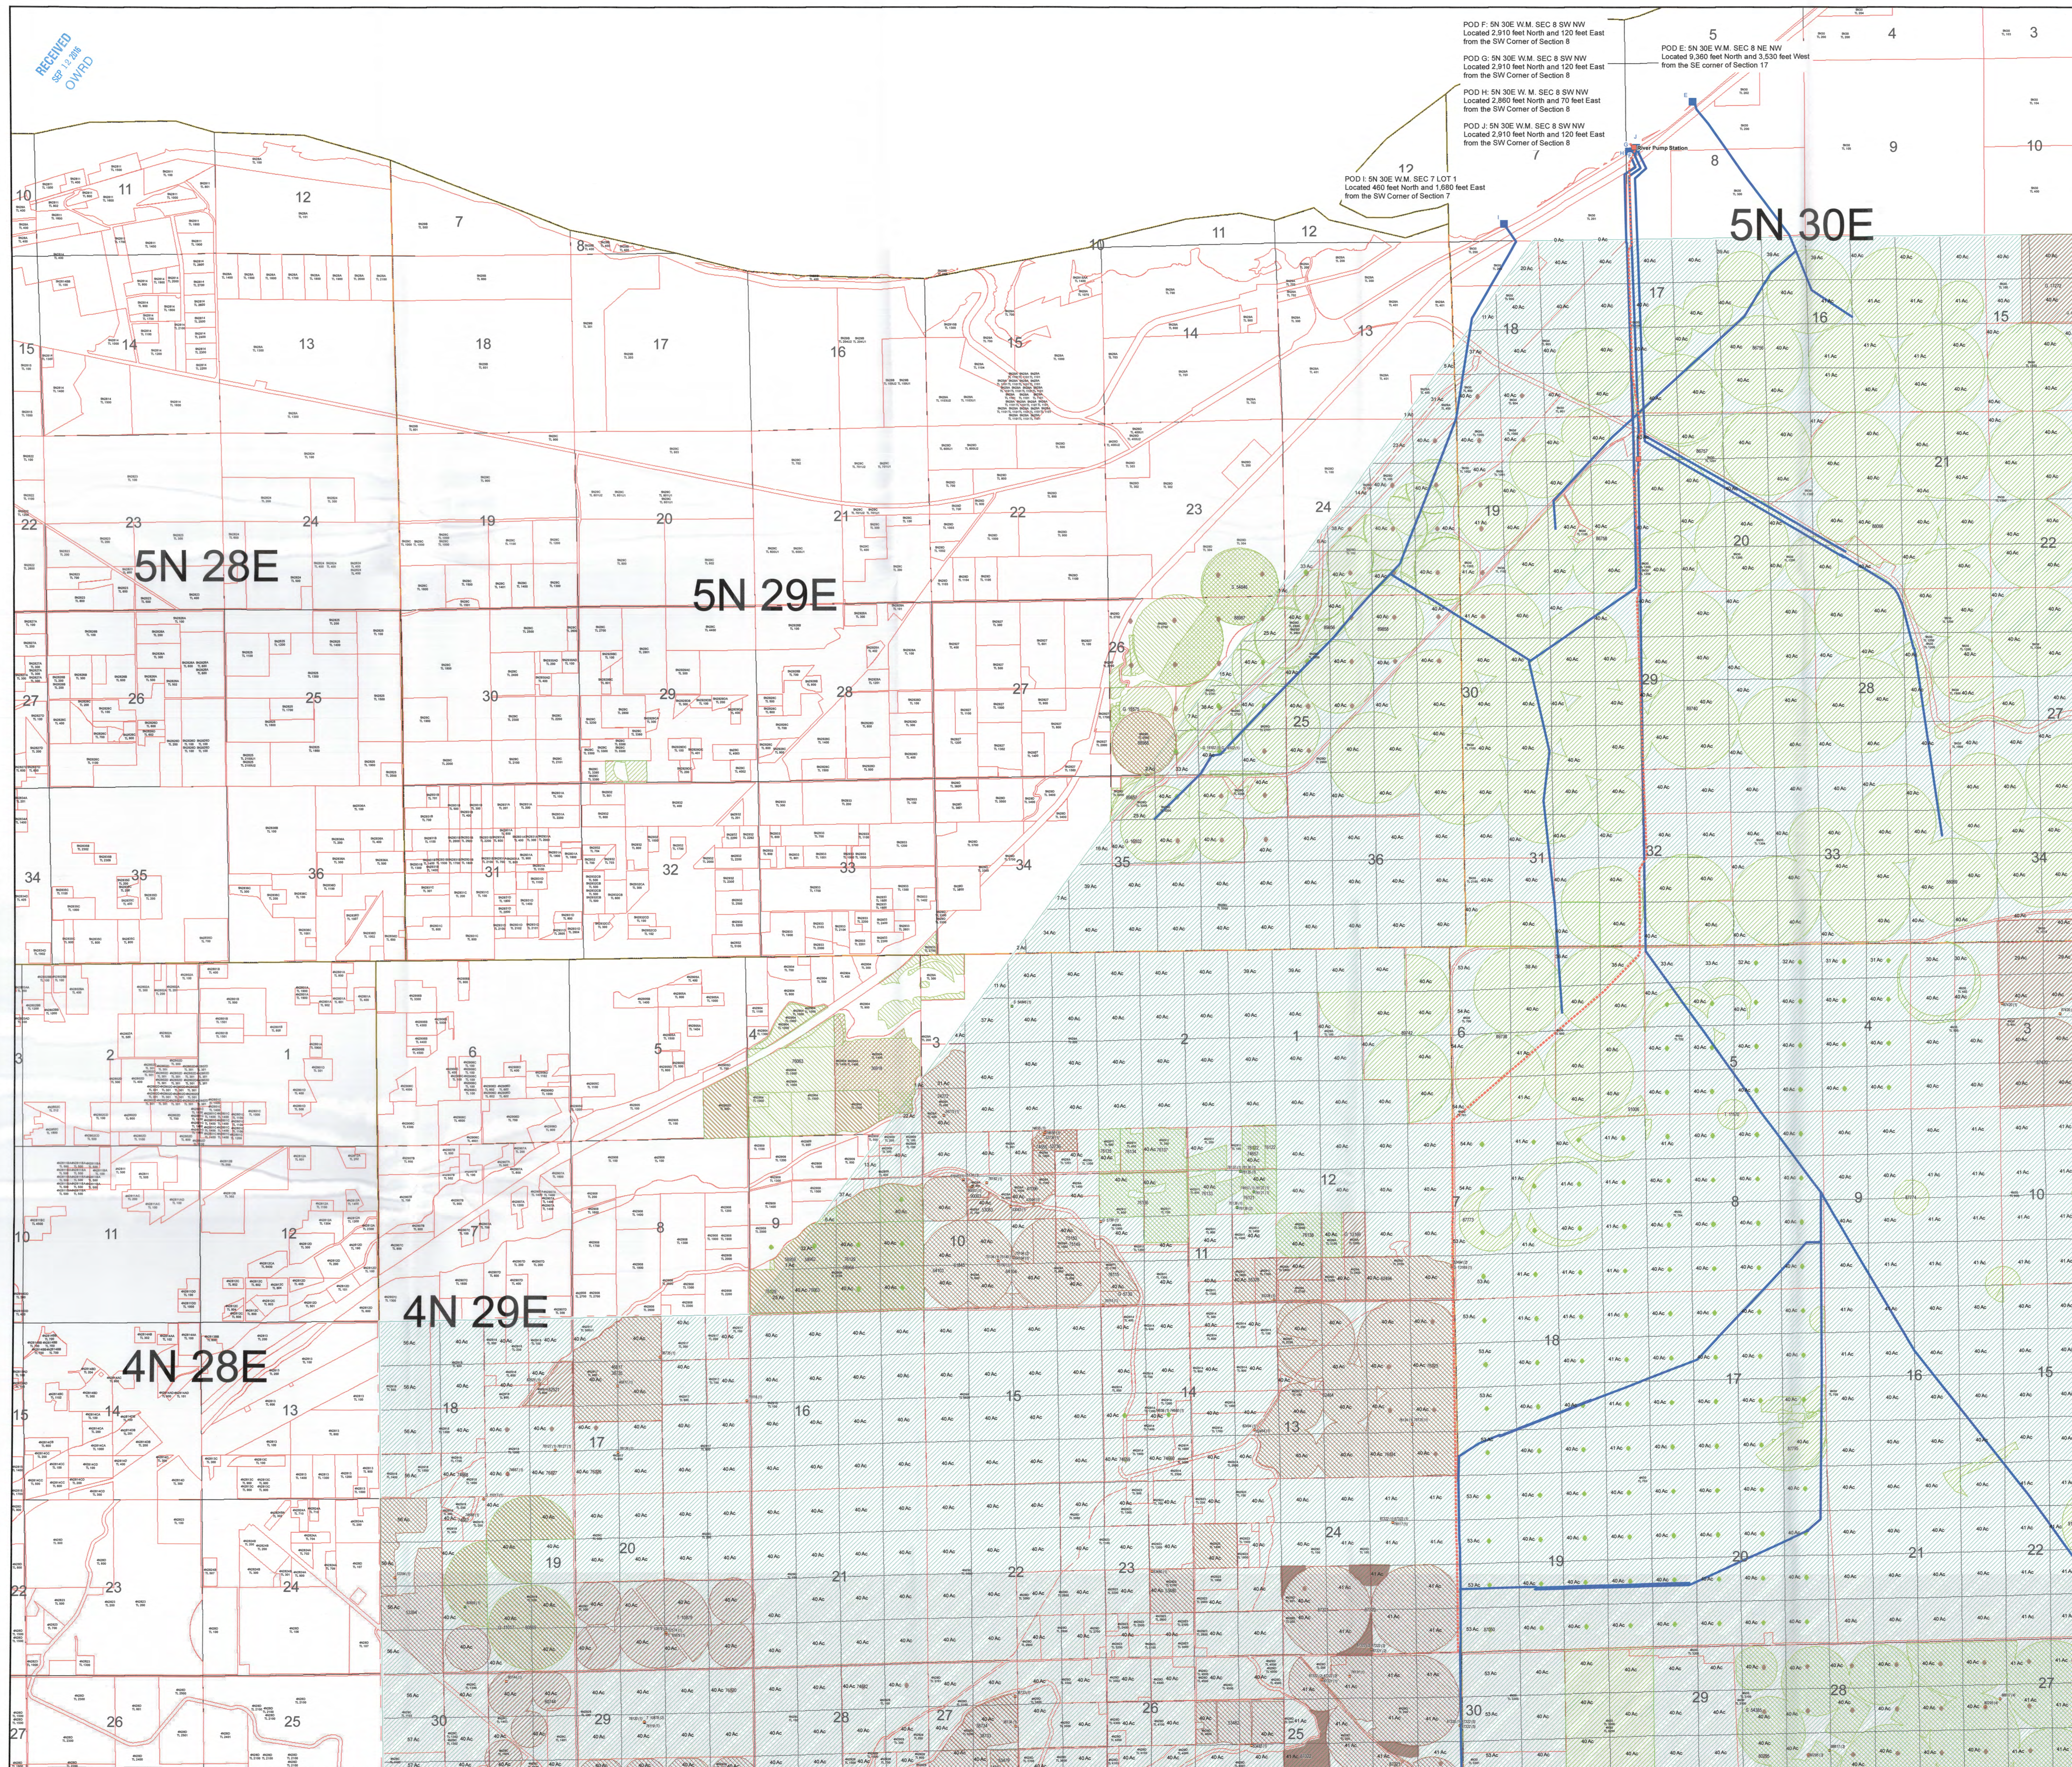

- ### Legend
- Proposed Pump Station
 - Proposed Pipeline Route
 - ▨ Proposed Place of Use - East
 - Existing Pump Stations
 - Existing Delivery Systems
 - Surface water
 - Groundwater
 - Storage
 - ▨ Surface water, primary
 - ▨ Surface water, supplemental
 - ▨ Groundwater, primary
 - ▨ Groundwater, supplemental
 - ▨ Storage, primary
 - ▨ Storage, supplemental
 - Surface Water
 - Groundwater
 - Storage



1 inch = 0.25 miles

This map was prepared for the purpose of identifying the location of a water right only and it is not intended to provide legal dimension or locations of property ownership lines.

RECEIVED
SEP 12 2016
OWB/D

East Permit Place of Use Map Frame C

NOWA

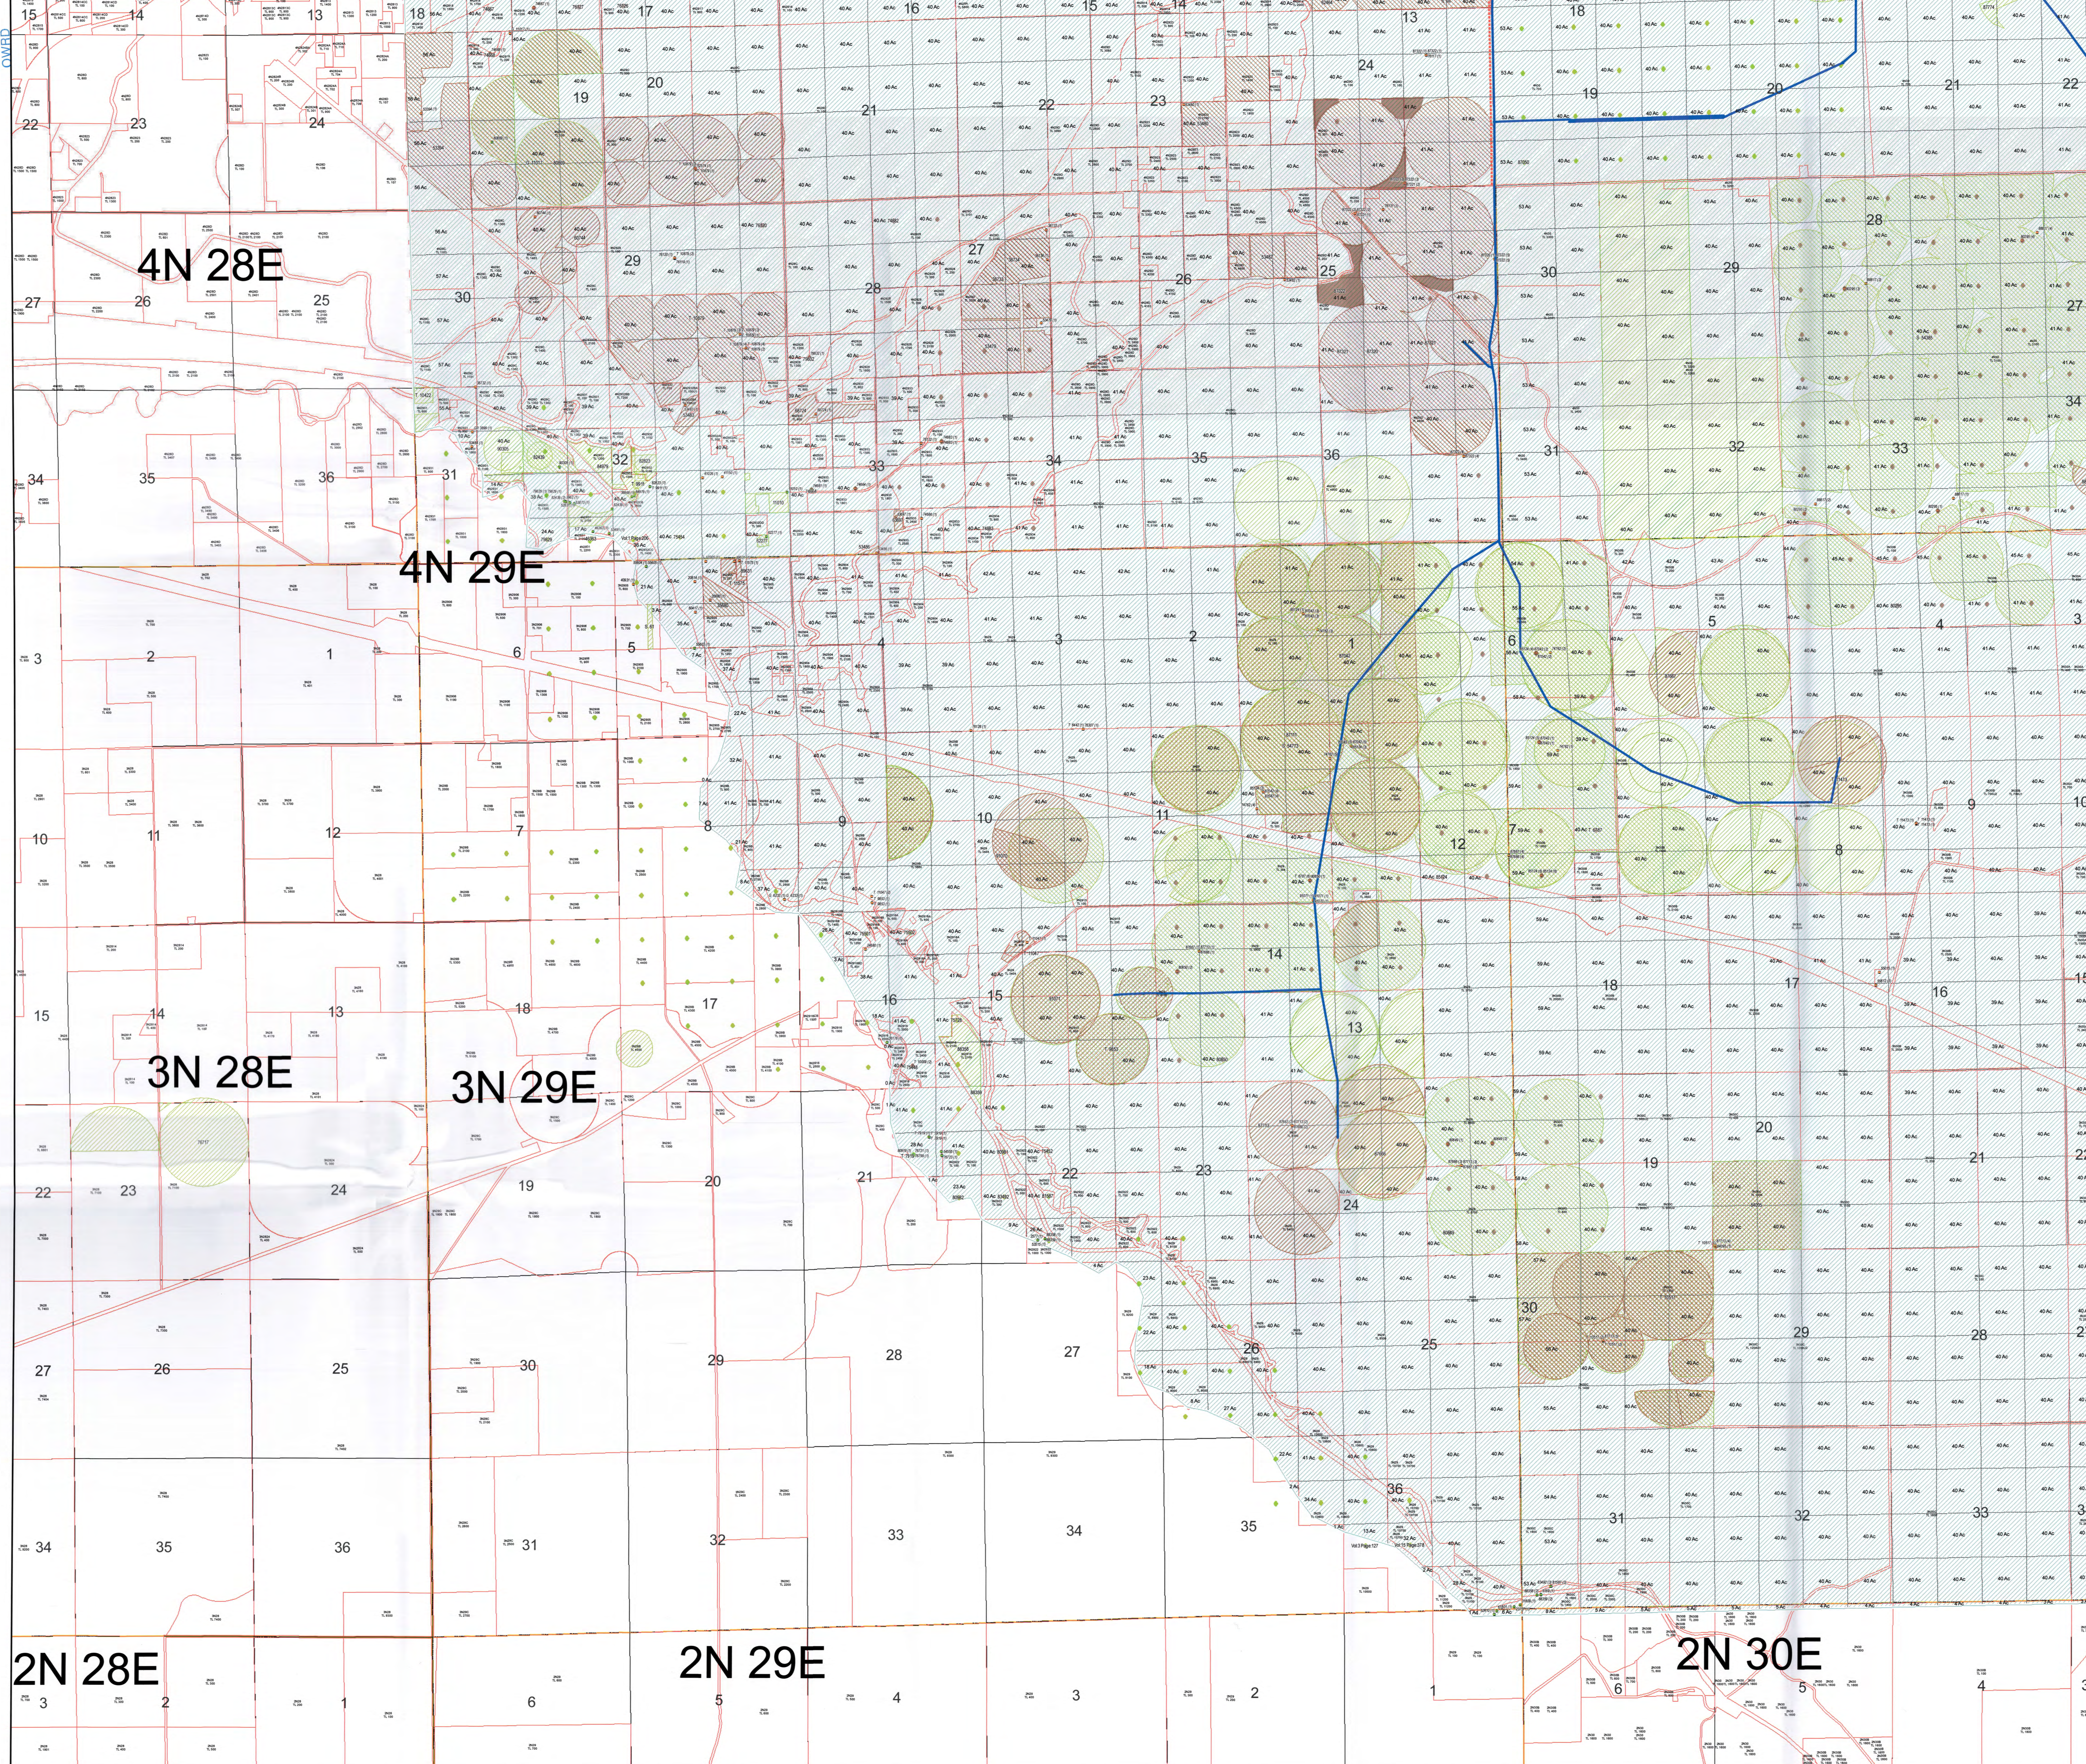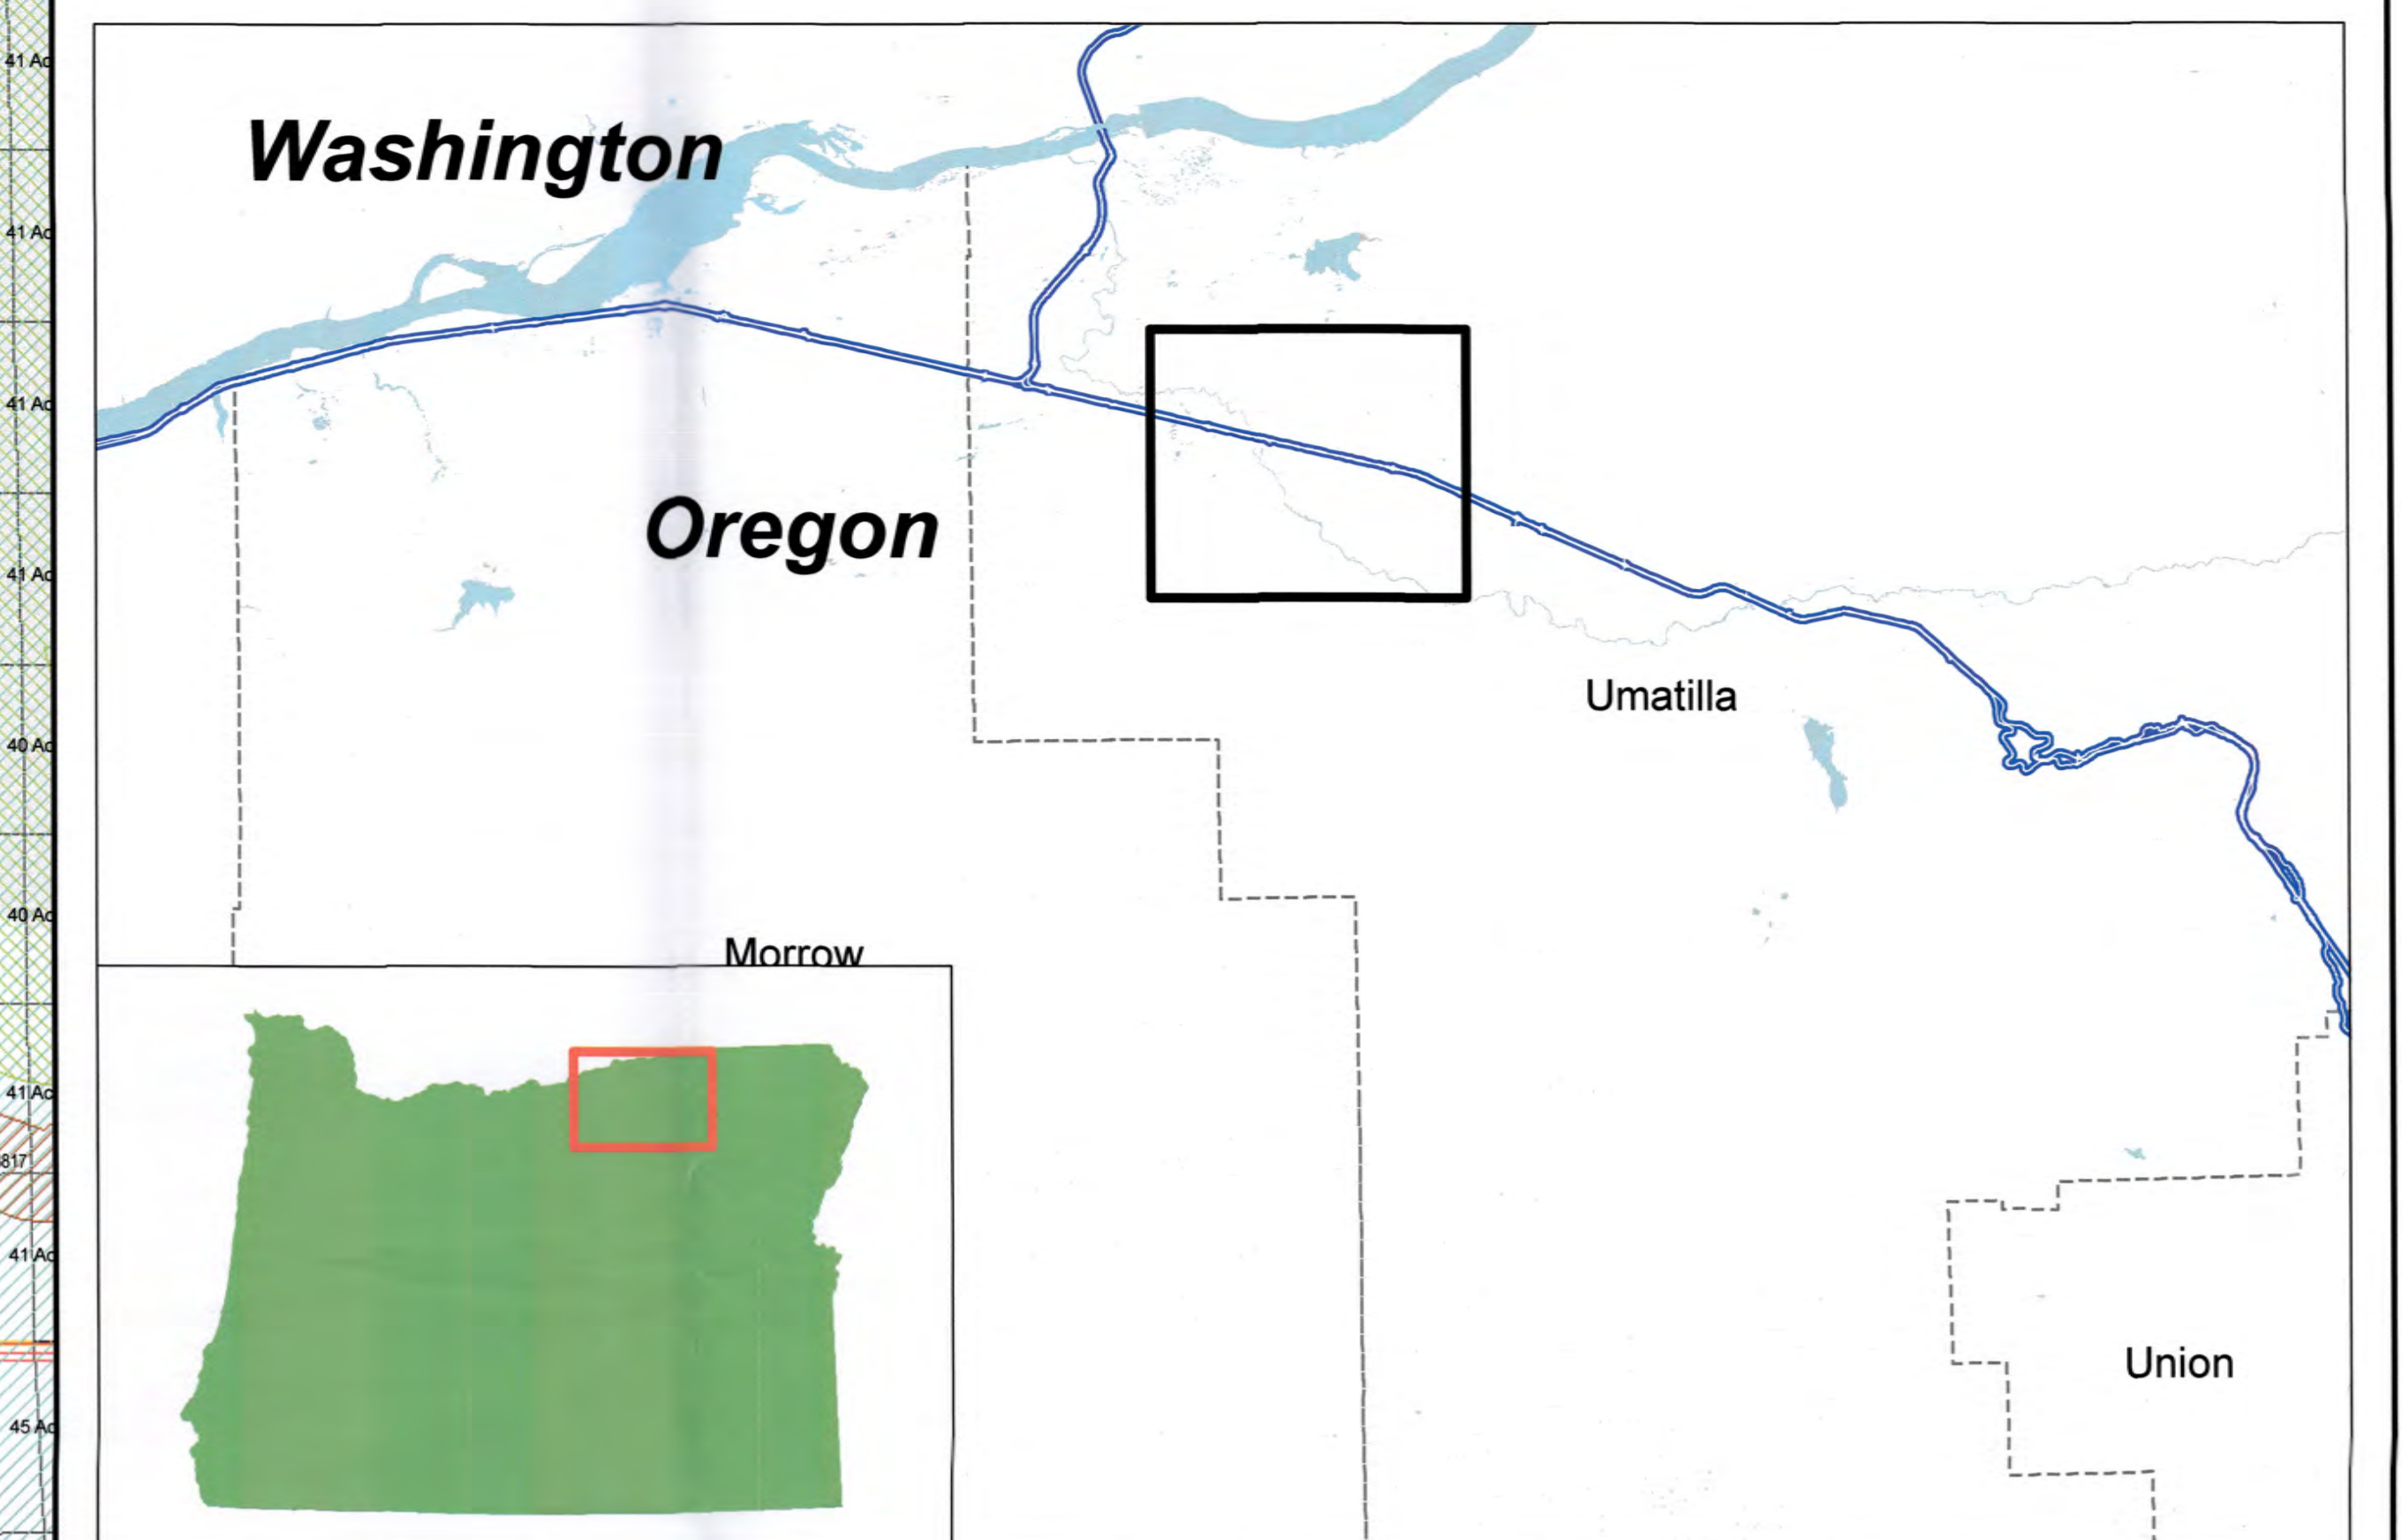


Legend

- Proposed Pump Station
- Proposed Pipeline Route
- ▨ Proposed Place of Use - East
- Existing Pump Stations
- Existing Delivery Systems
- Surface water
- Groundwater
- Storage
- ▨ Surface water, primary
- ▨ Surface water, supplemental
- ▨ Groundwater, primary
- ▨ Groundwater, supplemental
- ▨ Storage, primary
- ▨ Storage, supplemental
- Surface Water
- Groundwater
- Storage

1 inch = 0.25 miles

This map was prepared for the purpose of identifying the location of a water right only and it is not intended to provide legal dimension or locations of property ownership lines.

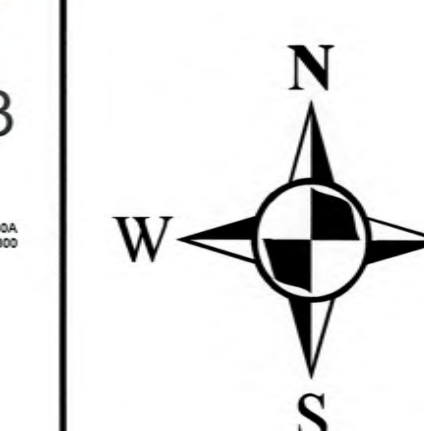

Projection: OR State Plane North
 Datum: NAD 1983
 Date 4/6/2016
 Data Sources:



2N 28E

2N 29E

2N 30E

4N 28E


4N 29E

3N 28E

3N 29E

**East Permit Place of Use
Map Frame D**


NOWA

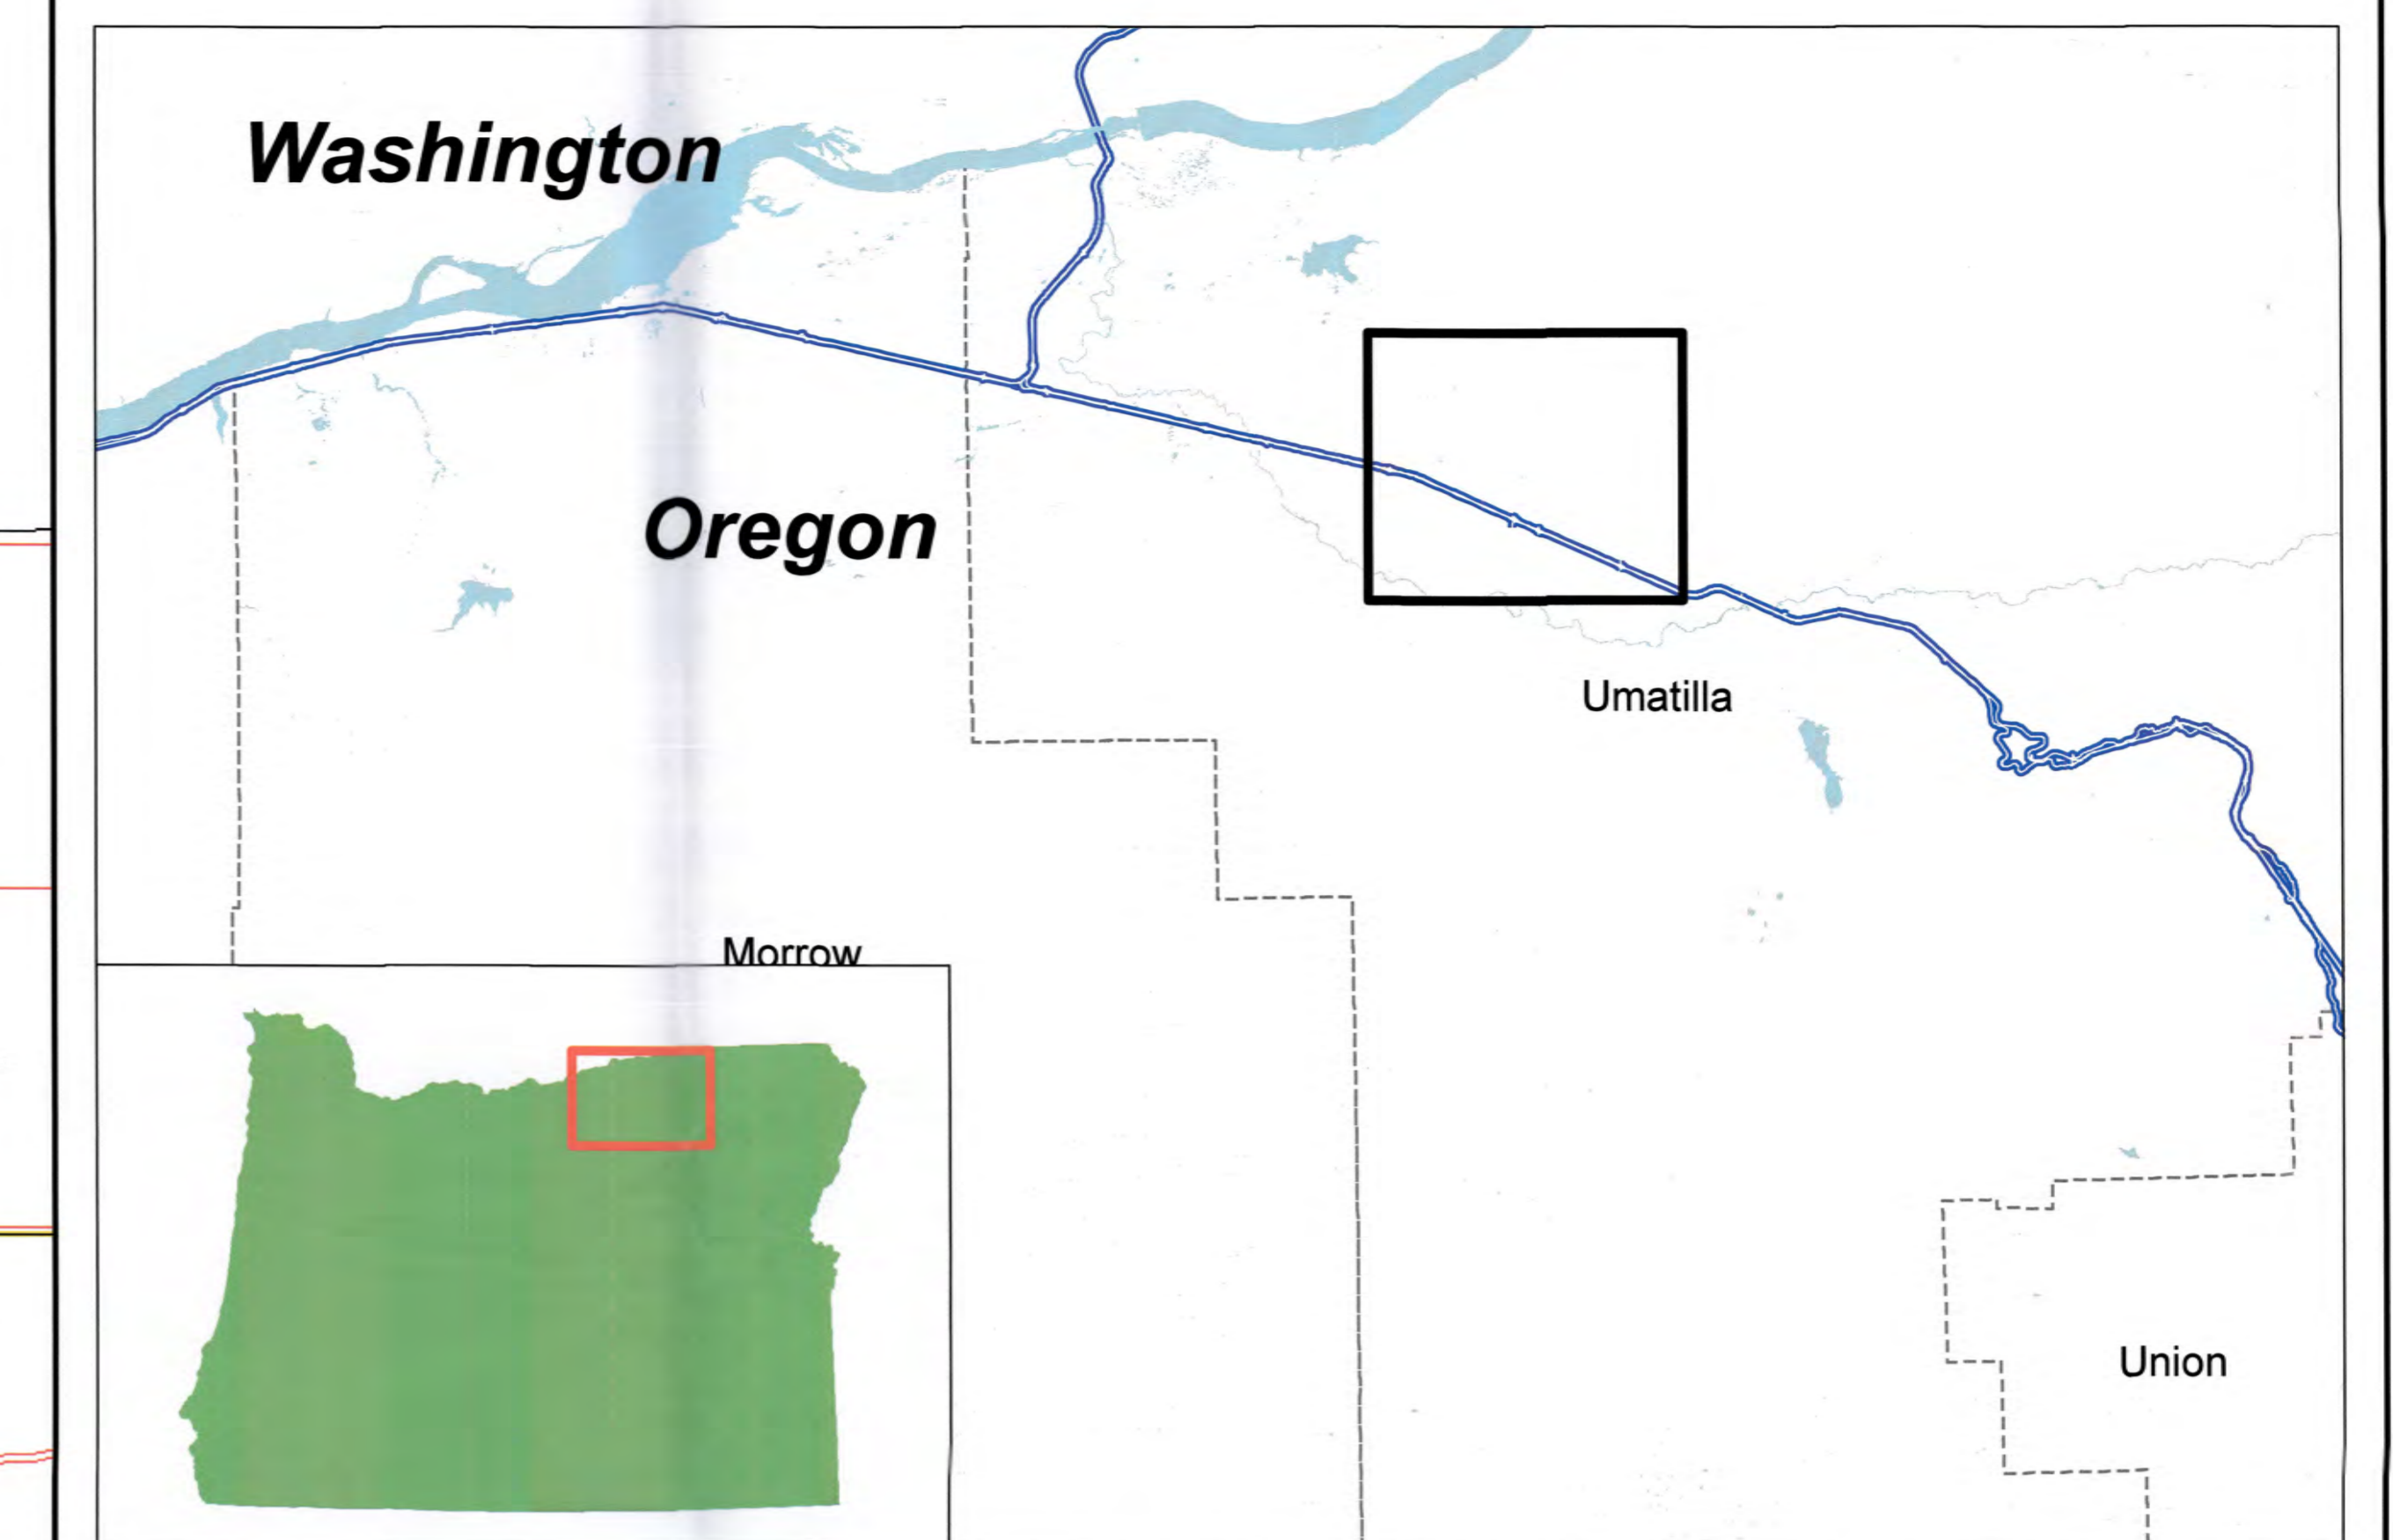

Legend

- Proposed Pump Station
- Proposed Pipeline Route
- ▨ Proposed Place of Use - East
- Existing Pump Stations
- Existing Delivery Systems
- Surface water
- Groundwater
- Storage
- ▨ Surface water, primary
- ▨ Surface water, supplemental
- ▨ Groundwater, primary
- ▨ Groundwater, supplemental
- ▨ Storage, primary
- ▨ Storage, supplemental
- Surface Water
- Groundwater
- Storage

1 inch = 0.25 miles

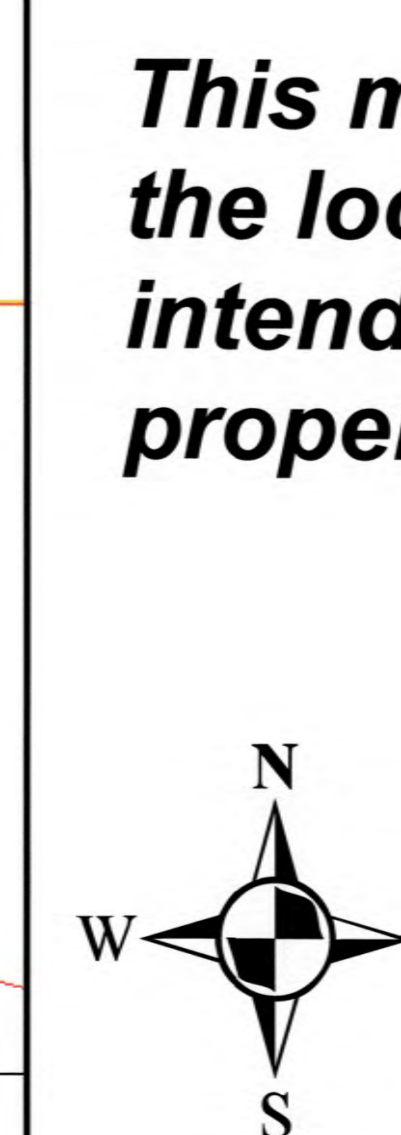

This map was prepared for the purpose of identifying the location of a water right only and it is not intended to provide legal dimension or locations of property ownership lines.

Projection: OR State Plane North
Datum: NAD 1983
Date 4/6/2016
Data Sources:

