


# Application for a Groundwater Permit in the Name of Avion Water Co., Inc.

Proposed Points of Appropriation  
Township 14 South, Range 11 East (W.M.)

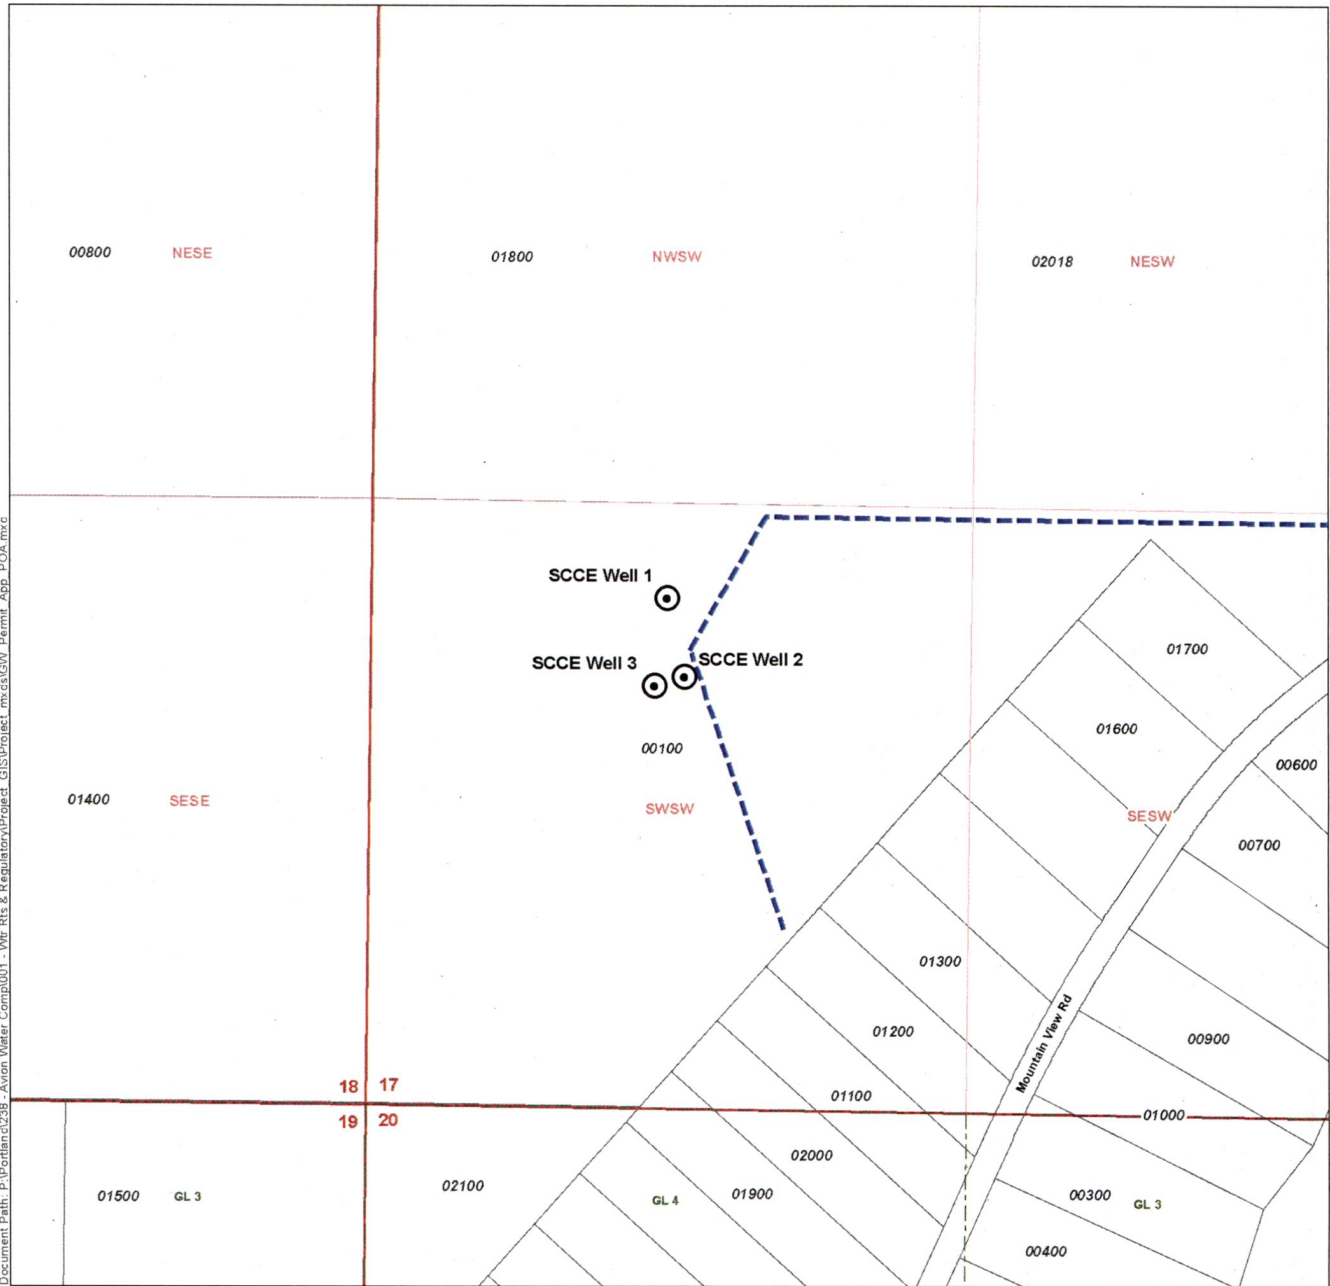

Document Path: P:\Portland\238 - Avion Water Comp\001 - Wtr Rts & Regulatory\Project\_GIS\Project\_mxd\GIS\GW\_Permit\_App\_POA.mxd

**LEGEND**

- Proposed Point of Appropriation (POA)
- Pipeline
- Tax Lot
- Government Lot (GL)

**POA LOCATION DESCRIPTION**

- SCCE 1**  
Located 1120 feet North and 650 feet East from the SW corner of Section 17, Township 14 South, Range 11 East (W.M.)
- SCCE 2**  
Located 950 feet North and 695 feet East from the SW corner of Section 17, Township 14 South, Range 11 East (W.M.)
- SCCE 3**  
Located 925 feet North and 630 feet East from the SW corner of Section 17, Township 14 South, Range 11 East (W.M.)

**DISCLAIMER**

This map was prepared for the purpose of identifying the location of a water right only and it is not intended to provide legal dimensions or location of property ownership lines.


**MAP NOTES**

Date: January 11, 2018  
Data Sources: BLM, ESRI, Crook Co., USGS, OWRD

RECEIVED

FEB 12 2018

OWRD

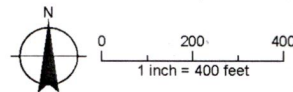


6-18608


**Application for a  
Groundwater Permit in the  
Name of Avion Water Co., Inc.**  
Proposed Place of Use  
Township 14 South,  
Ranges 10 and 11 East (W.M.)

**LEGEND**

- ⊙ Proposed Point of Appropriation (POA)
- Pipeline
- ▨ Proposed Place of Use (POU)
- Tax Lot
- Government Lot (GL)
- ~ Watercourse
- Waterbody

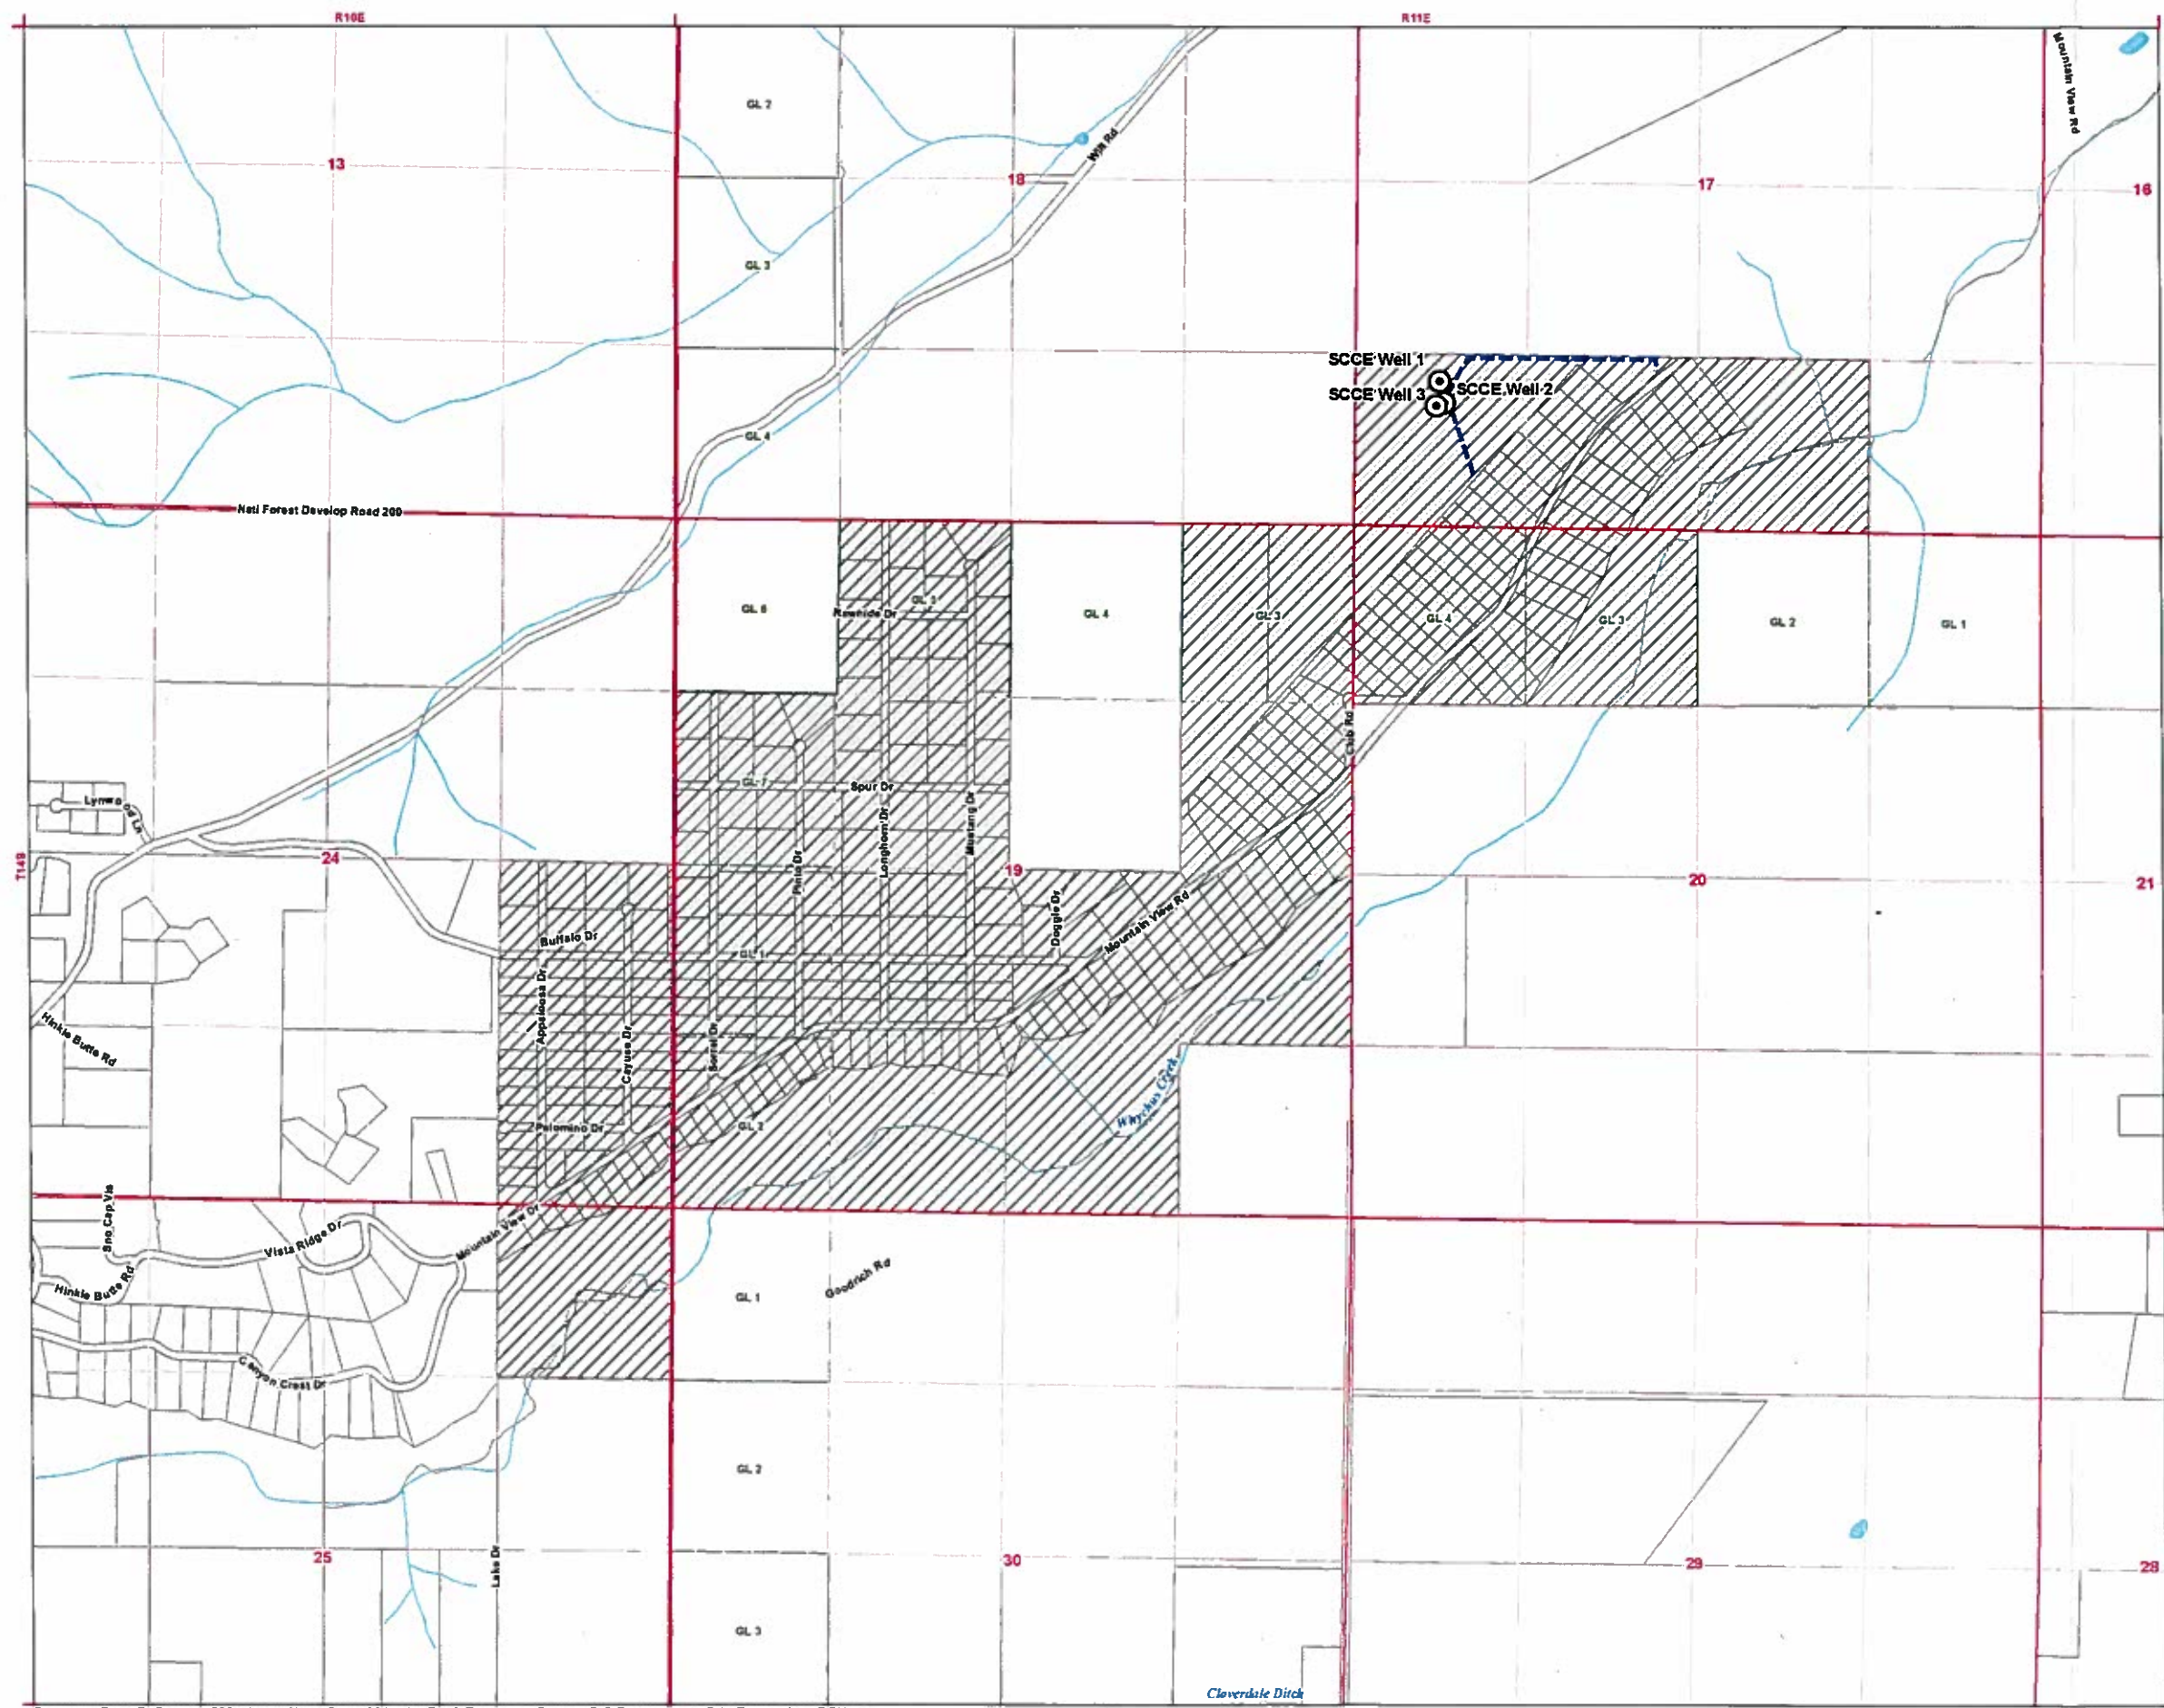

RECEIVED  
FEB 12 2018  
OWRD

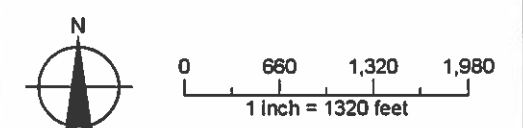

**DISCLAIMER**  
This map was prepared for the purpose of identifying the location of a water right only and it is not intended to provide legal dimensions or location of property ownership lines.

**MAP NOTES**  
Date: January 11, 2018  
Data Sources: BLM, ESRI, Crook Co., USGS, OWRD



6-18668