
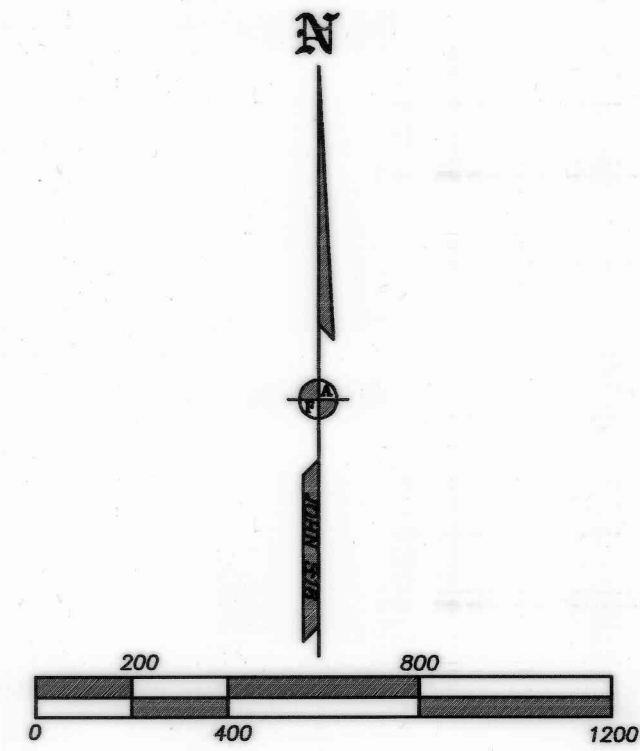


APPLICATION MAP FOR APPROPRIATION OF GROUND WATER

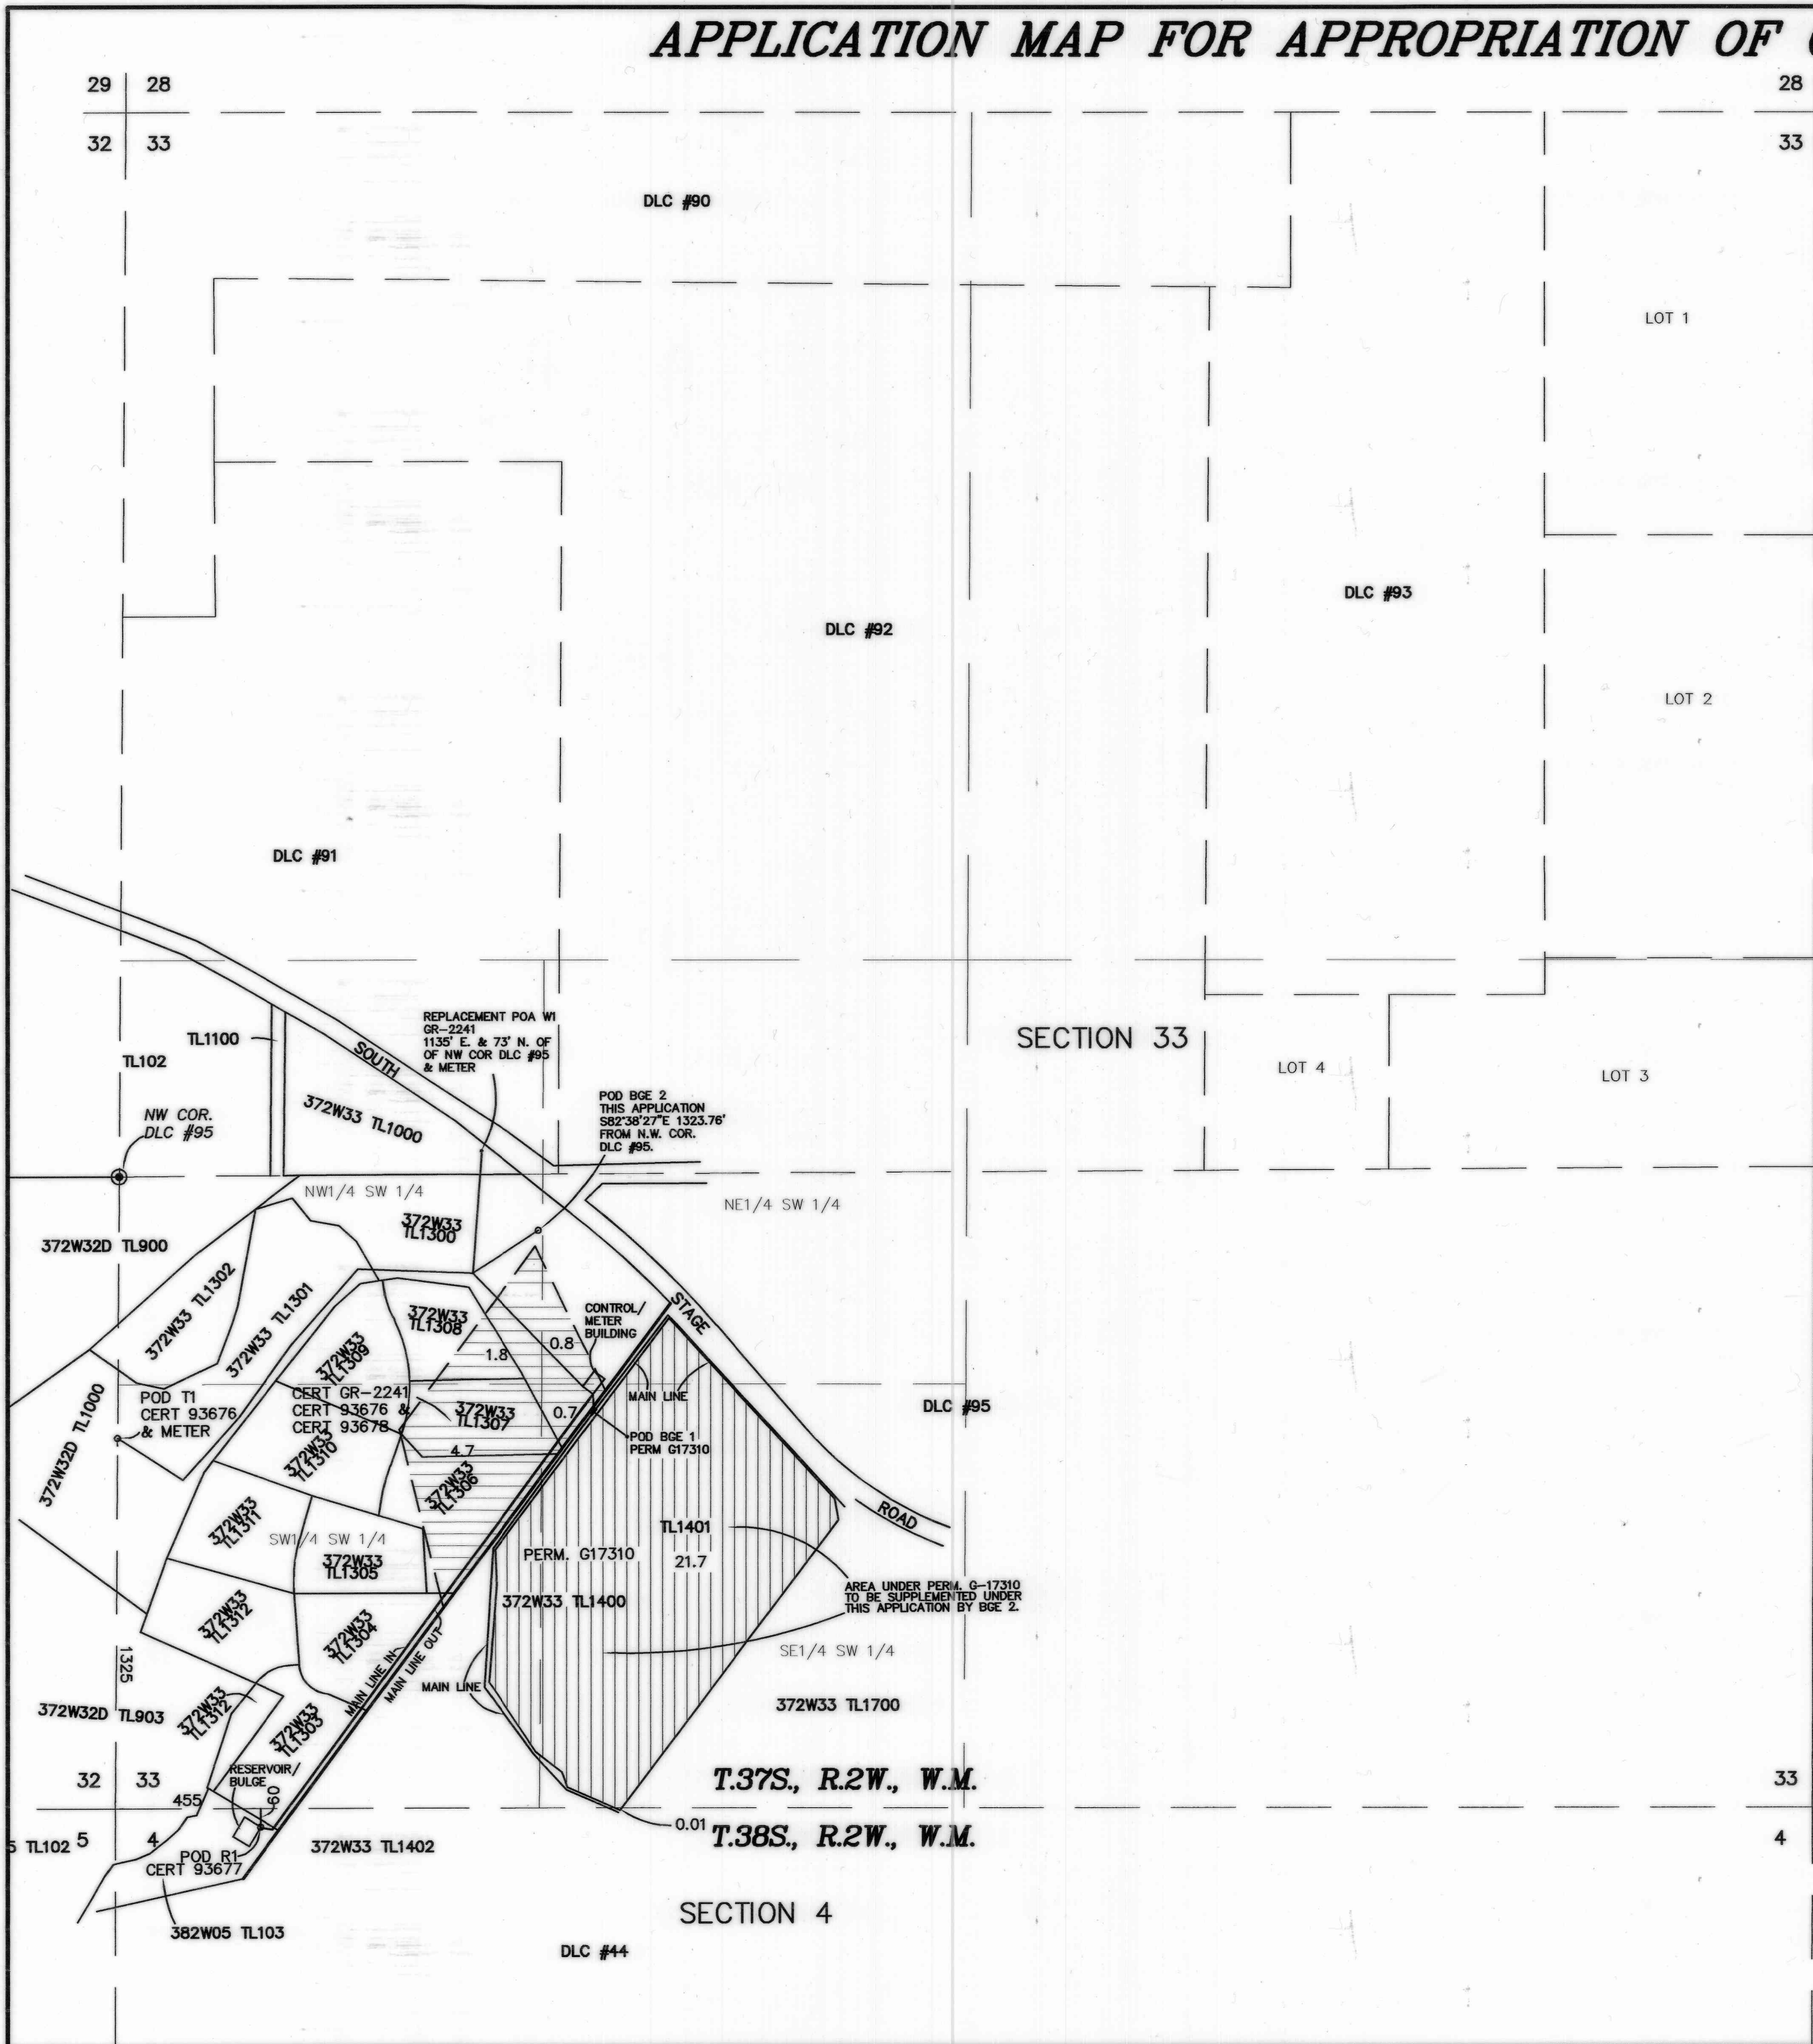

RECEIVED
APR 11 2018
OWRD

THE PREPARATION OF THIS MAP IS TO IDENTIFY THE WATER RIGHT ONLY AND IS NOT INTENDED TO PROVIDE LEGAL DIMENSIONS OF PROPERTY OWNERSHIP LINES.

T.37S., R.2W., W.M.
T.38S., R.2W., W.M.

	TITLE: APPLICATION FOR APPROPRIATION OF SUPPLEMENTAL GROUND WATER ASSESSOR'S MAP #: 372W33 TL'S 1400 & 1401 FOR: BGE PROPERTIES LLC PO BOX 3187 CENTRAL POINT, OR 97502	DATE: 28 MAR 2018 SCALE: 1 inch = 400 feet DRAWN BY: JEH CHK BY: ORIGIN: ROTATION: 0° JOB#: 14115FM
	L.J. FRIAR & ASSOCIATES P.C. CONSULTING LAND SURVEYORS PO BOX 1947, PHOENIX, OR 97535 PHONE: (541) 772-2782 Email: ljfriar@charter.net	Sheet 1 of 1.