

6-18-704



Groundwater Application Map
Walter Underwood

T. 11 S. R. 3 W. Sec. 4

Nursery Use 1.7 Acres

Tax Lot	NE NW	SE NW
1700	0.71 AC	0.16 AC
1900	0.72 AC	0.11 AC
Total	1.43 AC	0.27 AC


Well Location:

Latitude: 44.64641 North

Longitude: -123.06001 West

1370 Feet South and 350 Feet West from the West
1/16 Corner of Section 4.

8-26

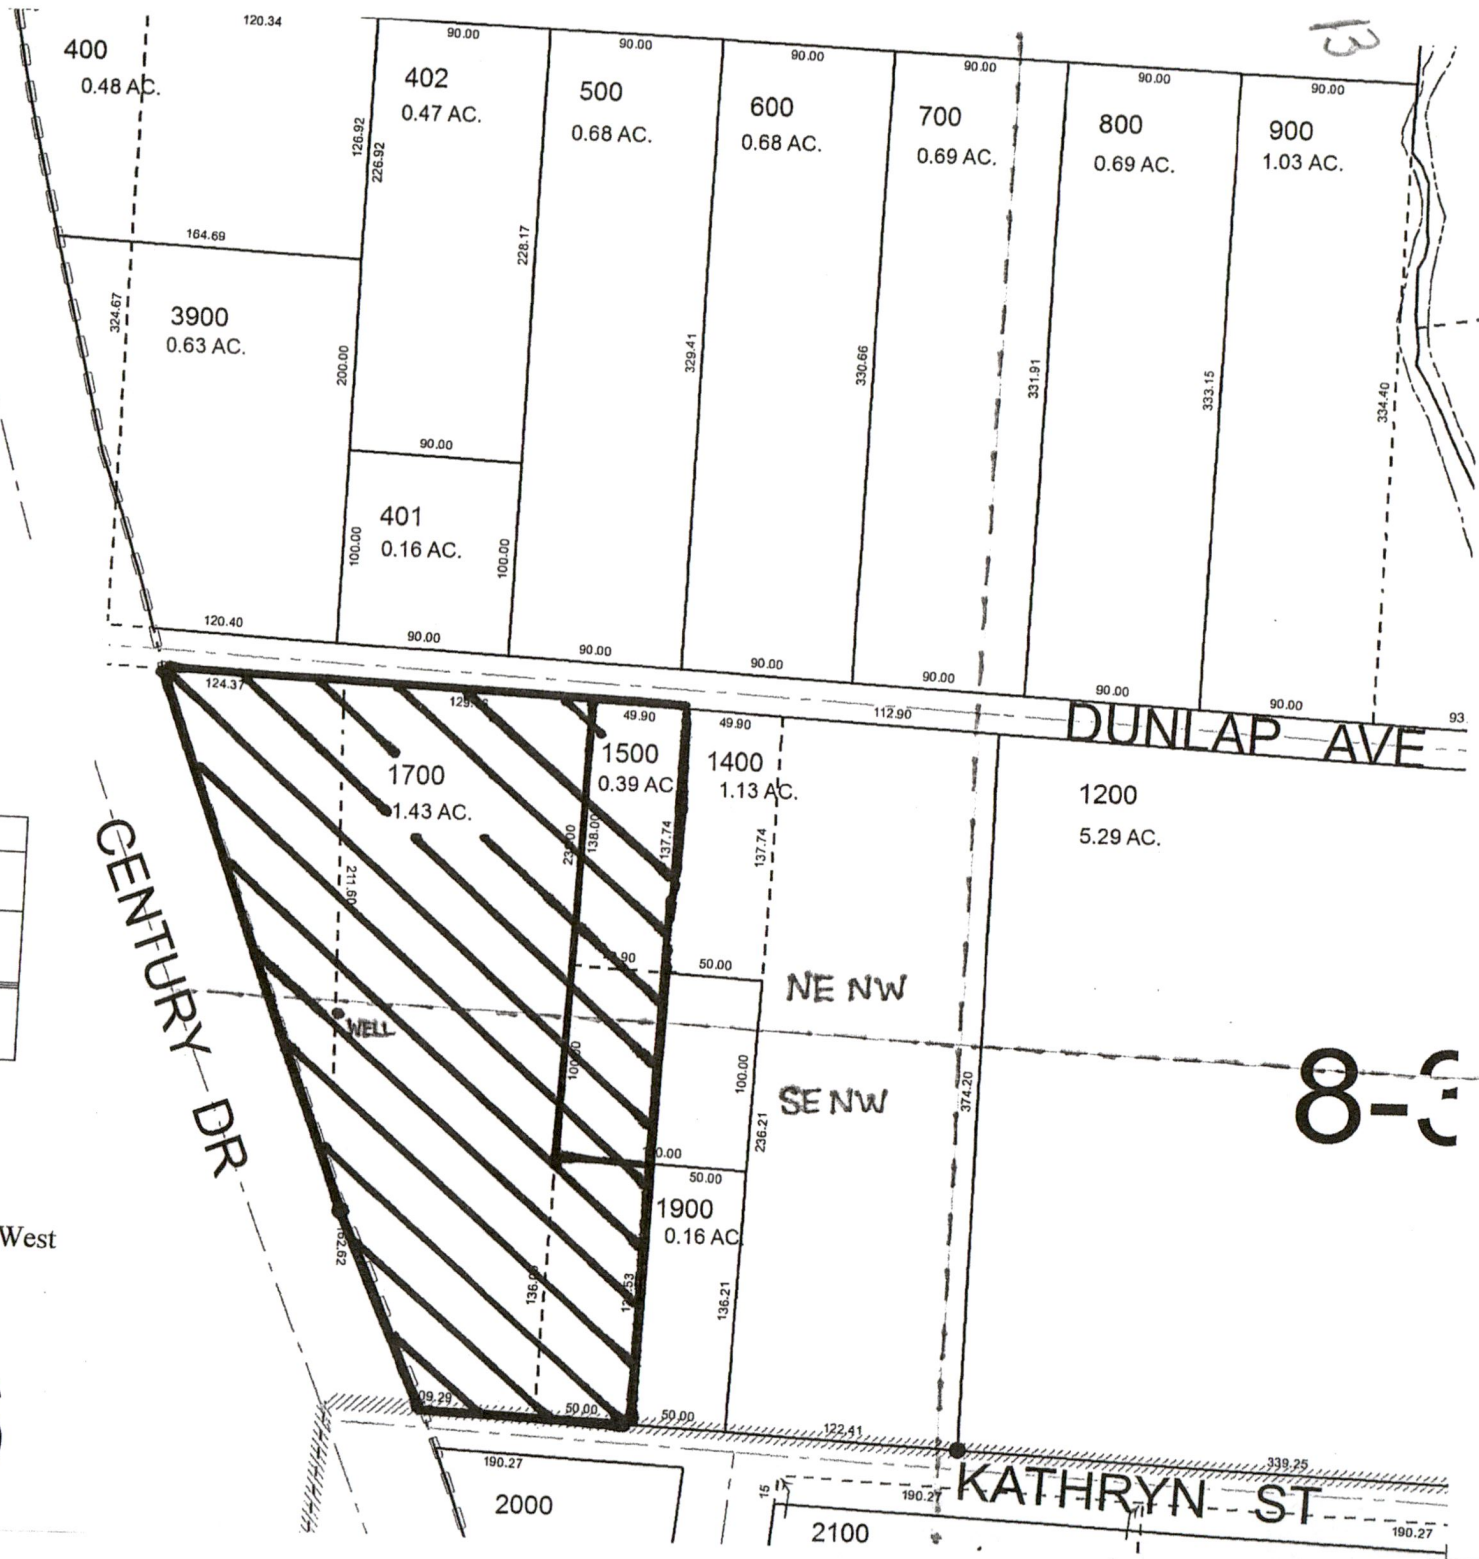

8-C

2000

2100


KATHRYN ST

1" = 1320'



Township 8 South, Range 1 East, Section 4, Tax Lot 1700 and 1500

W 1/16 Corner

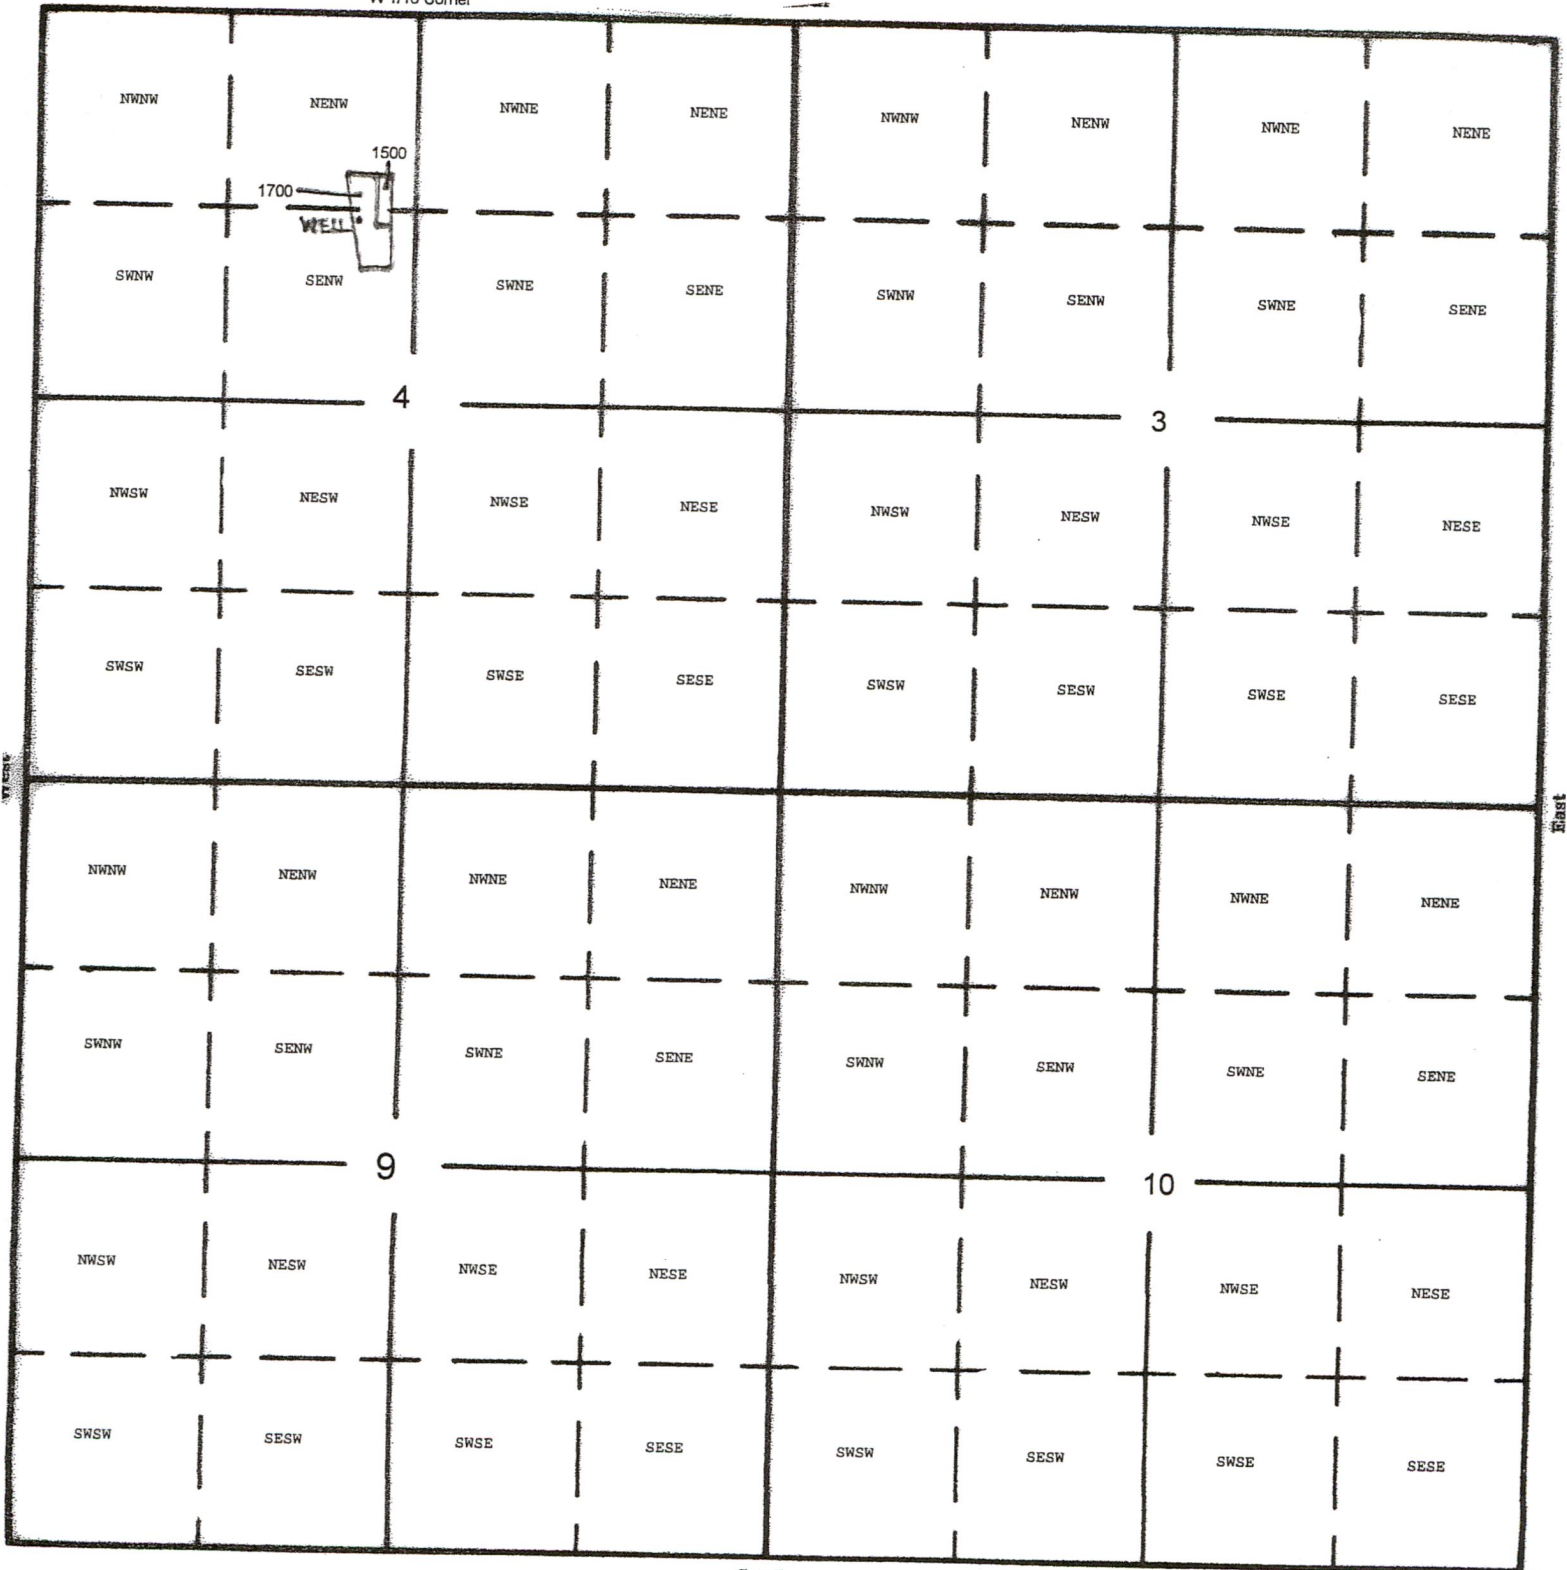

Nursery Use: 1.7 Acres

Tax Lot	NE NW	SE NW
1700	0.71 AC	0.16 AC
1900	0.72 AC	0.11 AC
Total	1.43 AC	0.27 AC

Well LANE 7136
 Latitude: 44.64641 North; Longitude: -123.06001 West
 1370 South and 350 West from West 1/16 Corner Section 4

G-18704