


Application Map
Nicholas Baltos
T.26S. R.6W. Sec. 31
Douglas County
Scale: 1" = 400'

RECEIVED

SEP 17 2018

OWRD

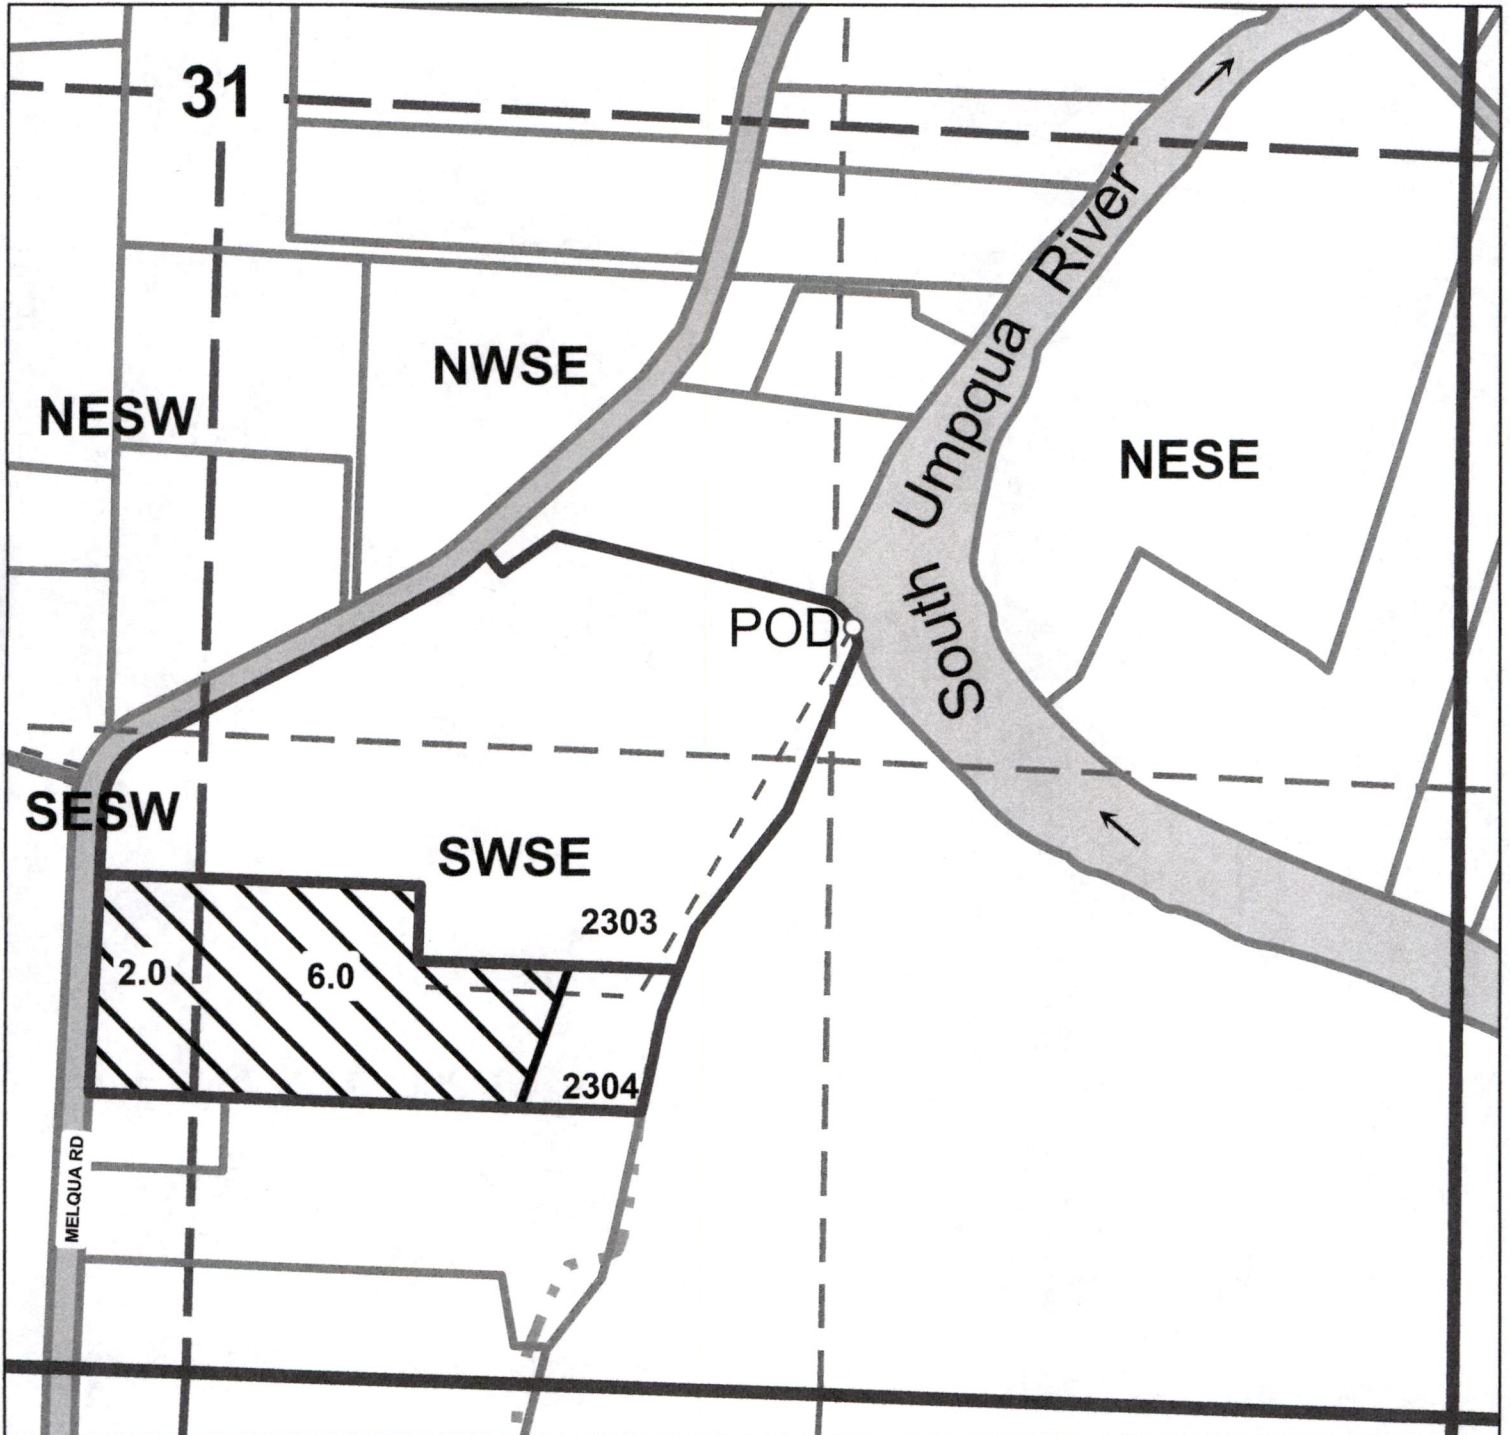


Point of diversion is 1590 ft. North and 1270 ft. West
from the Southeast Section Corner.

S-88669



**Application Map
Nicholas Baltos
T.26S. R.6W. Sec. 31
Douglas County
Scale: 1" = 400'**

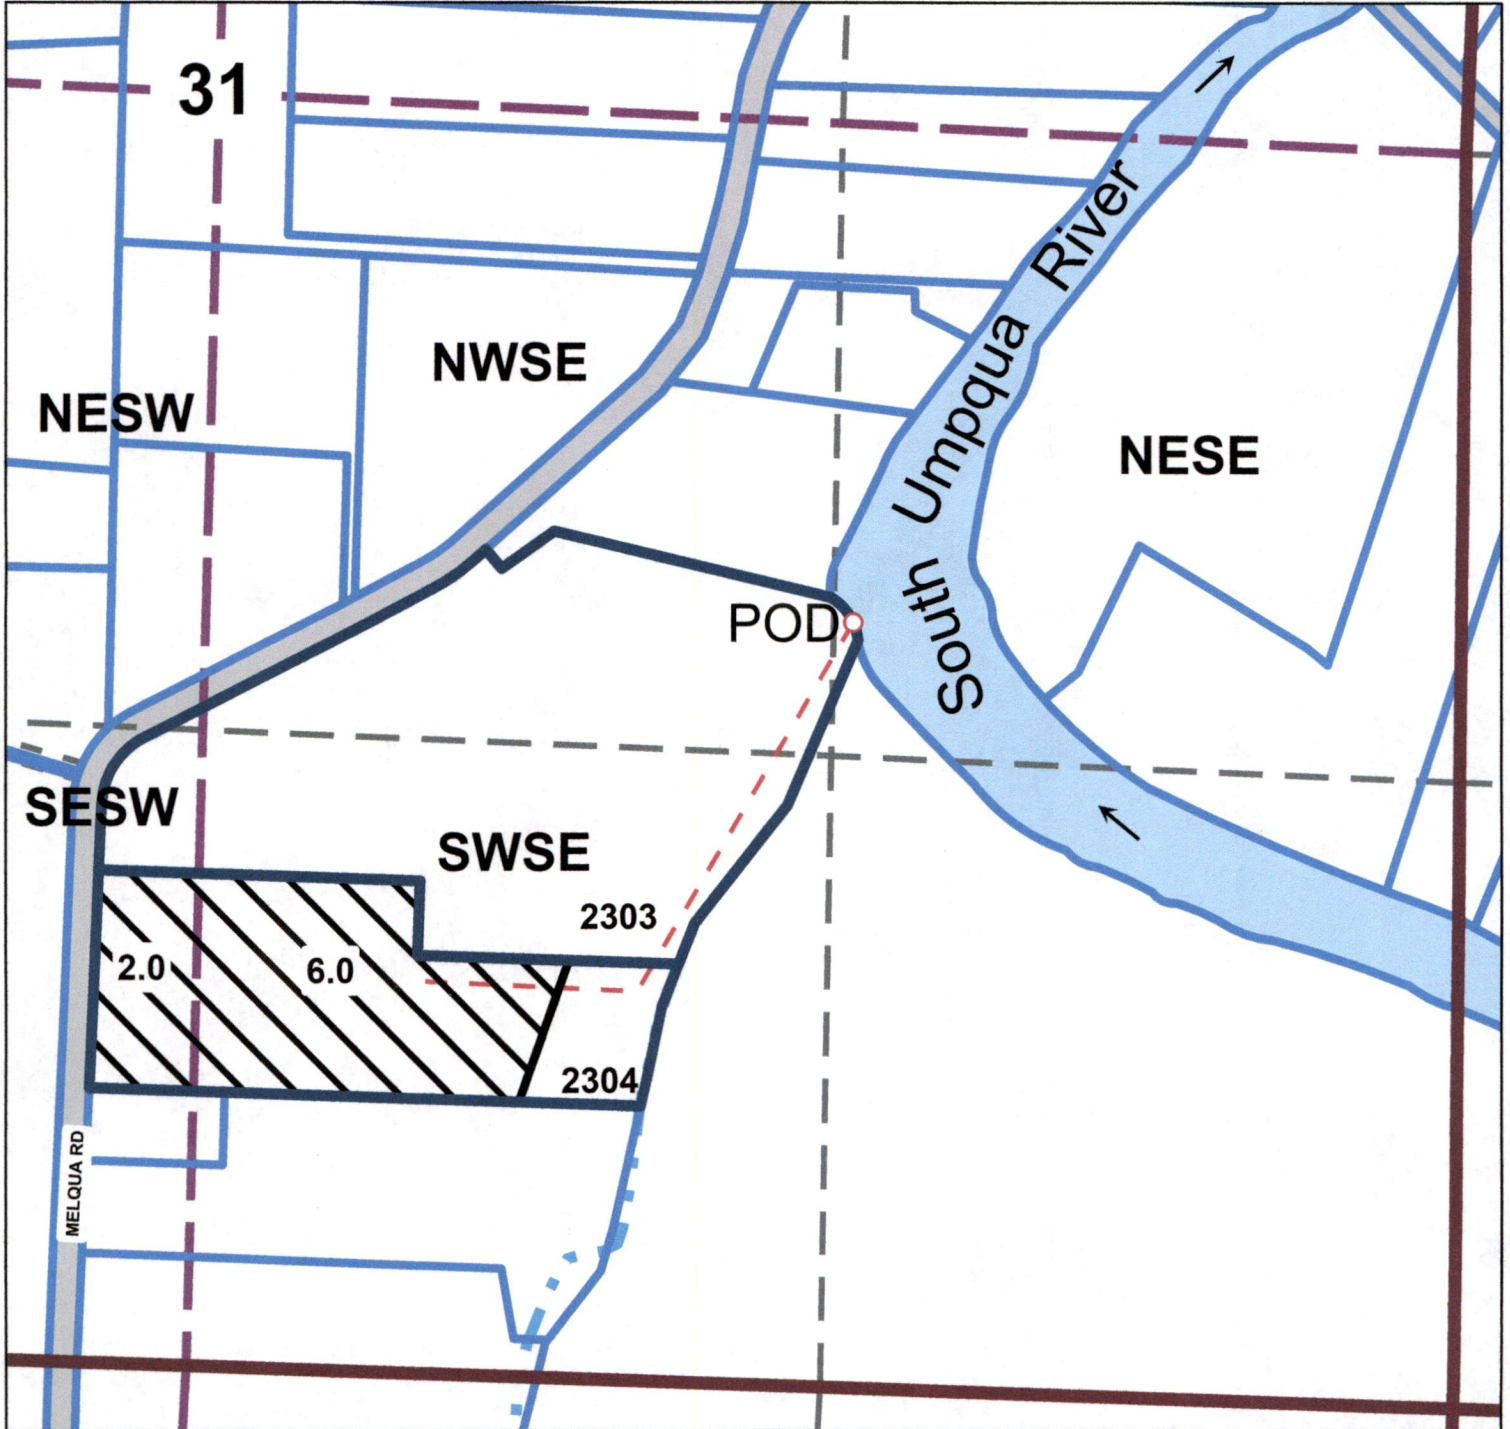

**Point of diversion is 1590 ft. North and 1270 ft. West
from the Southeast Section Corner.**

RECEIVED

SEP 17 2018

2018-09-17

OWBD