


RECEIVED

OCT 09 2018

OWRD

**Application Map
Roland Theiss
T29S. R7W.
Sections 7 and 8
Douglas County
Scale 1" = 1000'**

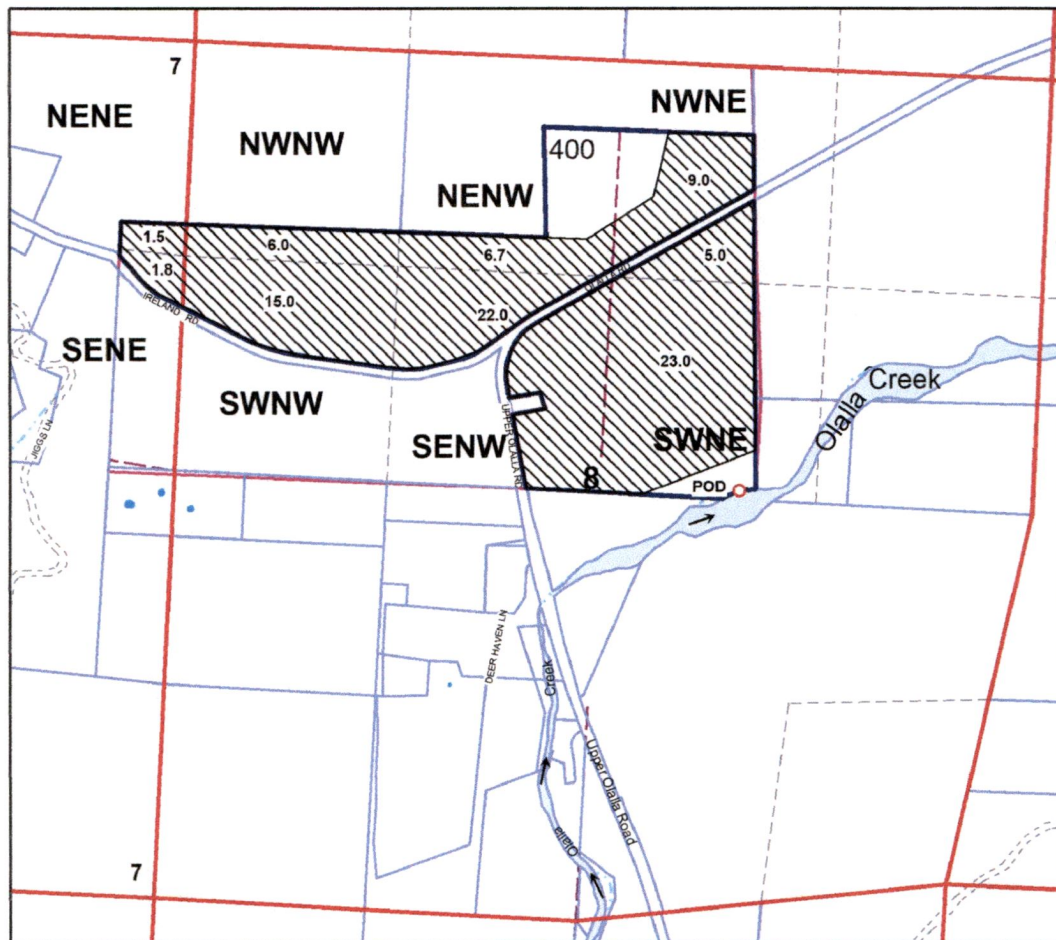

Point of Diversion is 10 ft. South and 860' East from the Center of Section 8.

The Umpqua Basin Watermaster Office (District 15) and Douglas County have assisted with this applicaiton. Please contact Susan Douthit or Laura Duncan at 541-440-4255 with questions.


RECEIVED

SEP 24 2018

OWRD

S-88674

**Application Map
 Roland Theiss
 T29S. R7W.
 Sections 7 and 8
 Douglas County
 Scale 1" = 1000'**

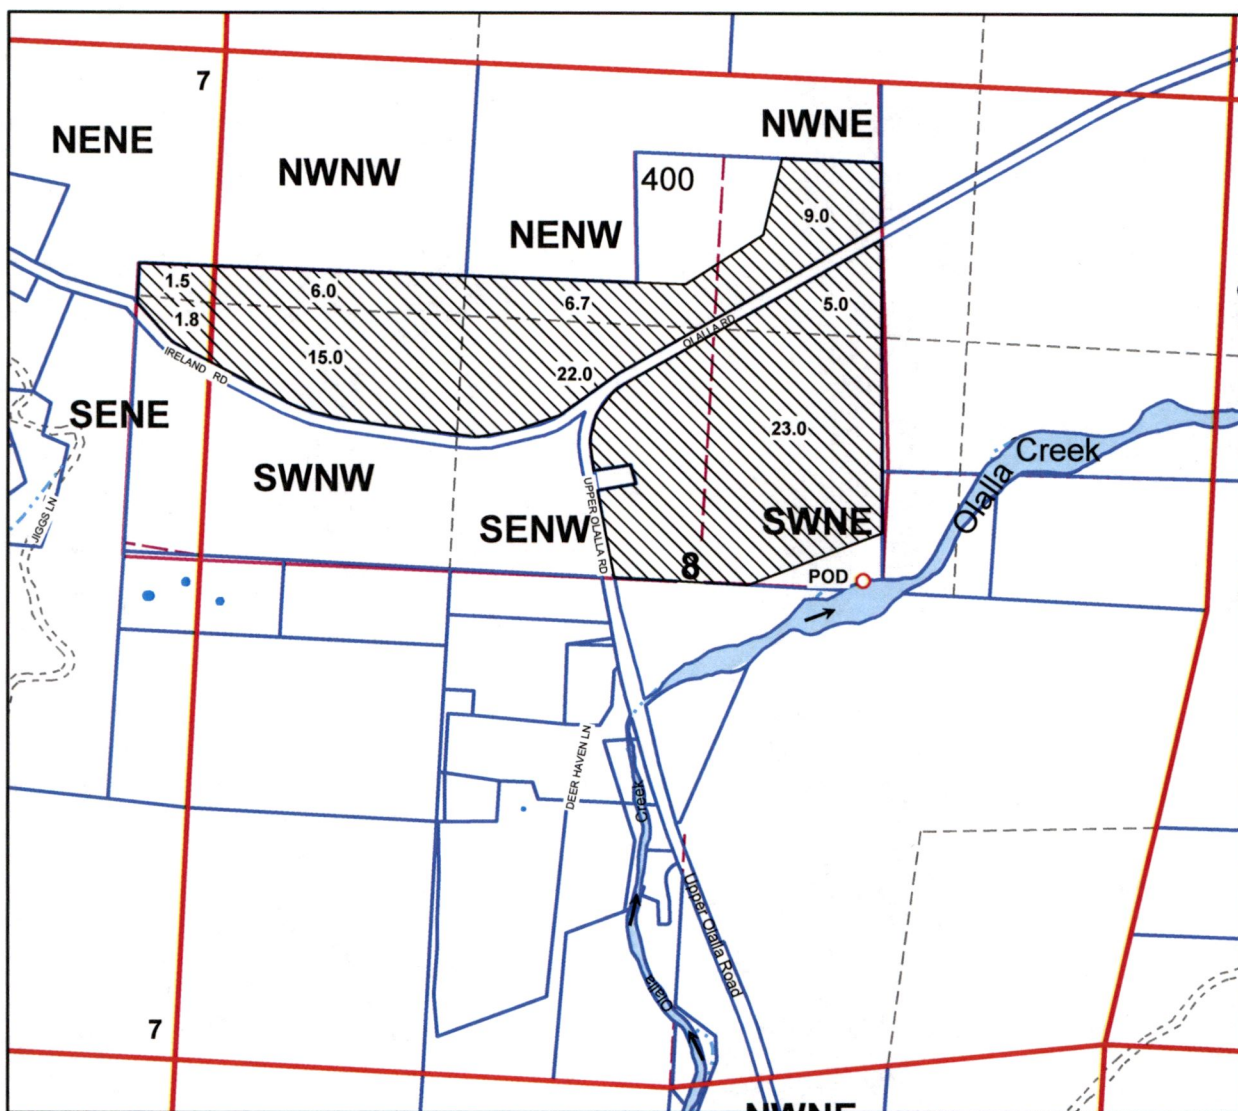

Point of Diversion is 10 ft. South and 860' East from the Center of Section 8.

RECEIVED RECEIVED
 OCT 09 2018 SEP 24 2018
 OWRD OWRD

5-88674